



EXHIBIT B

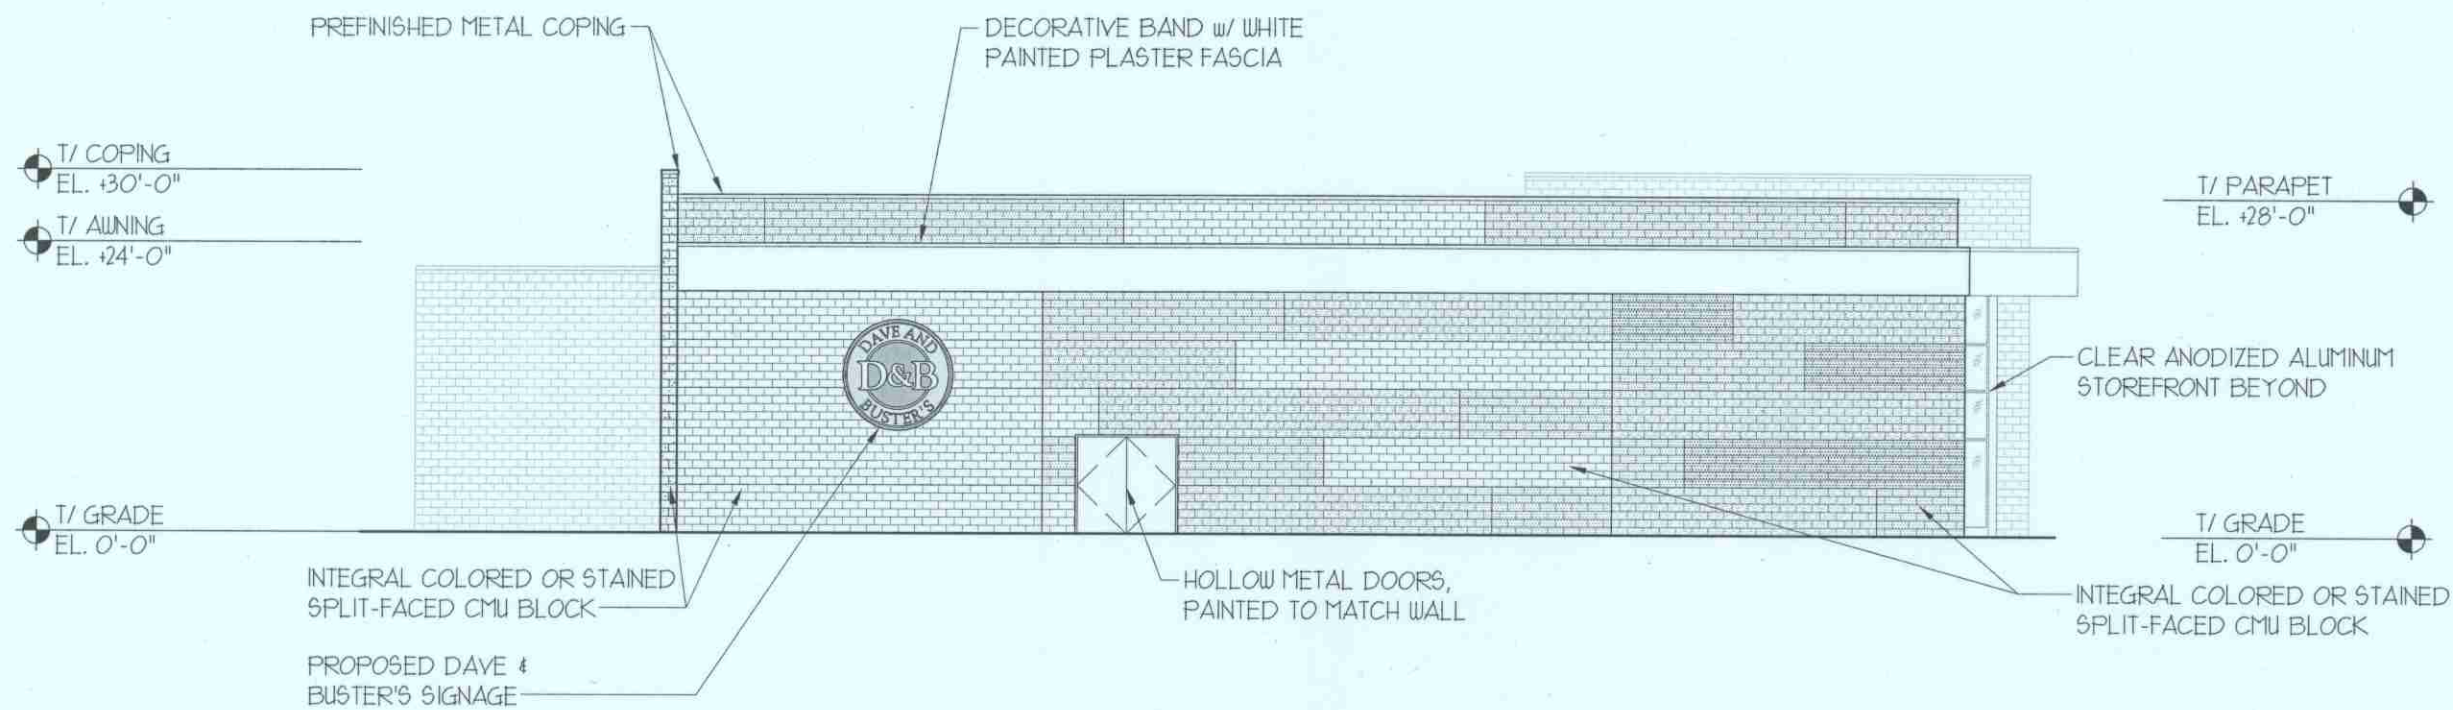

4 NORTH ELEVATION

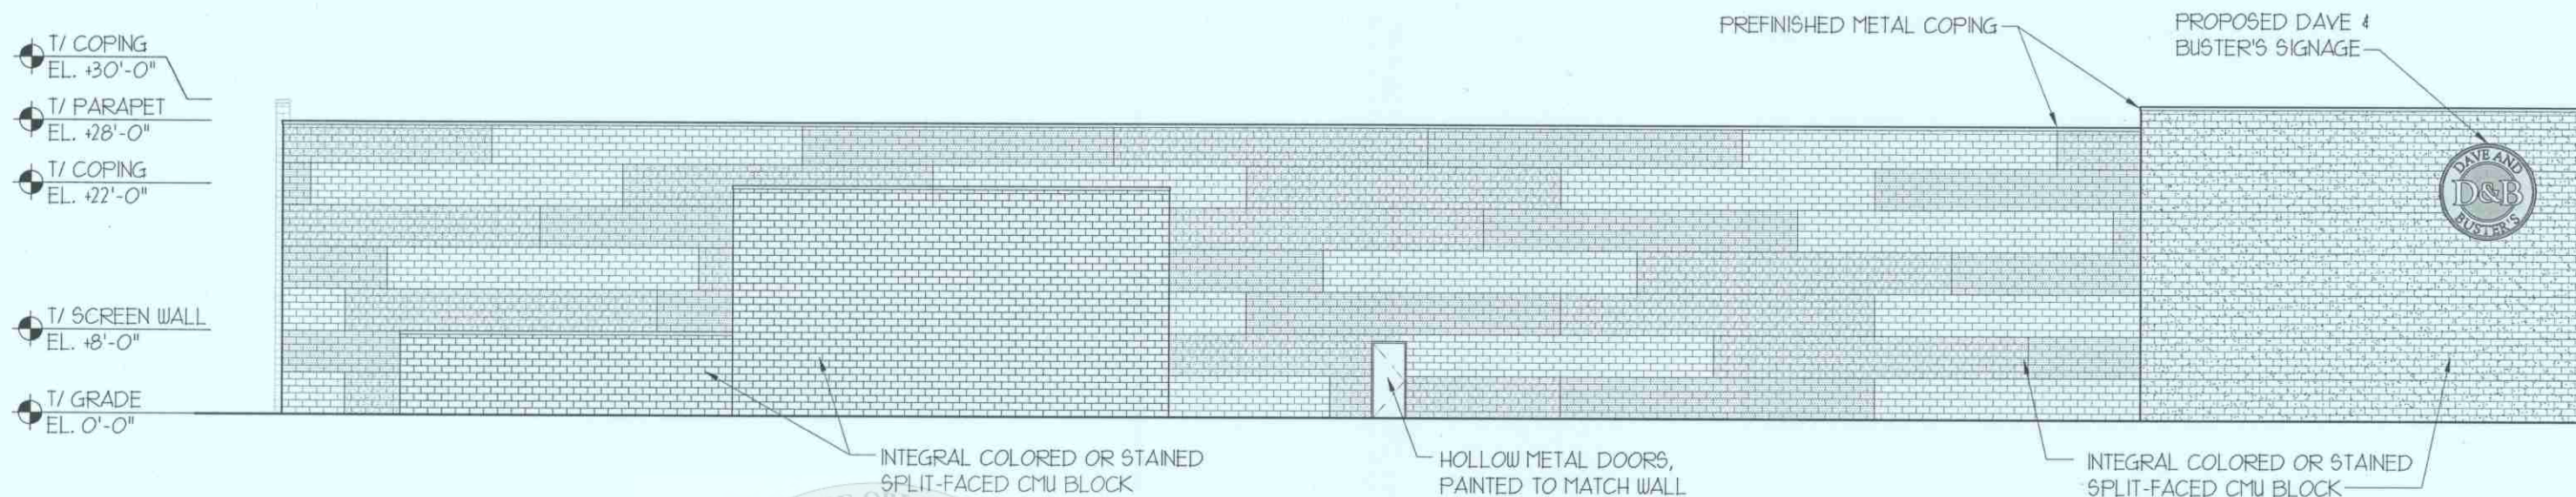

3 EAST ELEVATION

BOARD APPROVED

Case No: 2010-0189

Date: 07/18/11

W/Conditions: yes

W/Out Conditions:

DAVE & BUSTER'S

VILLAGE OF ORLAND PARK



ORLAND PARK

EXTERIOR ELEVATIONS

BOARD OF TRUSTEES REVIEW

JULY 11, 2011

1/16" = 1'-0"