


File: P:\1501 Simon Park and Orland Square\dwg\cadd\sheet\1501.LA104-Playground Equipment Plan.dwg

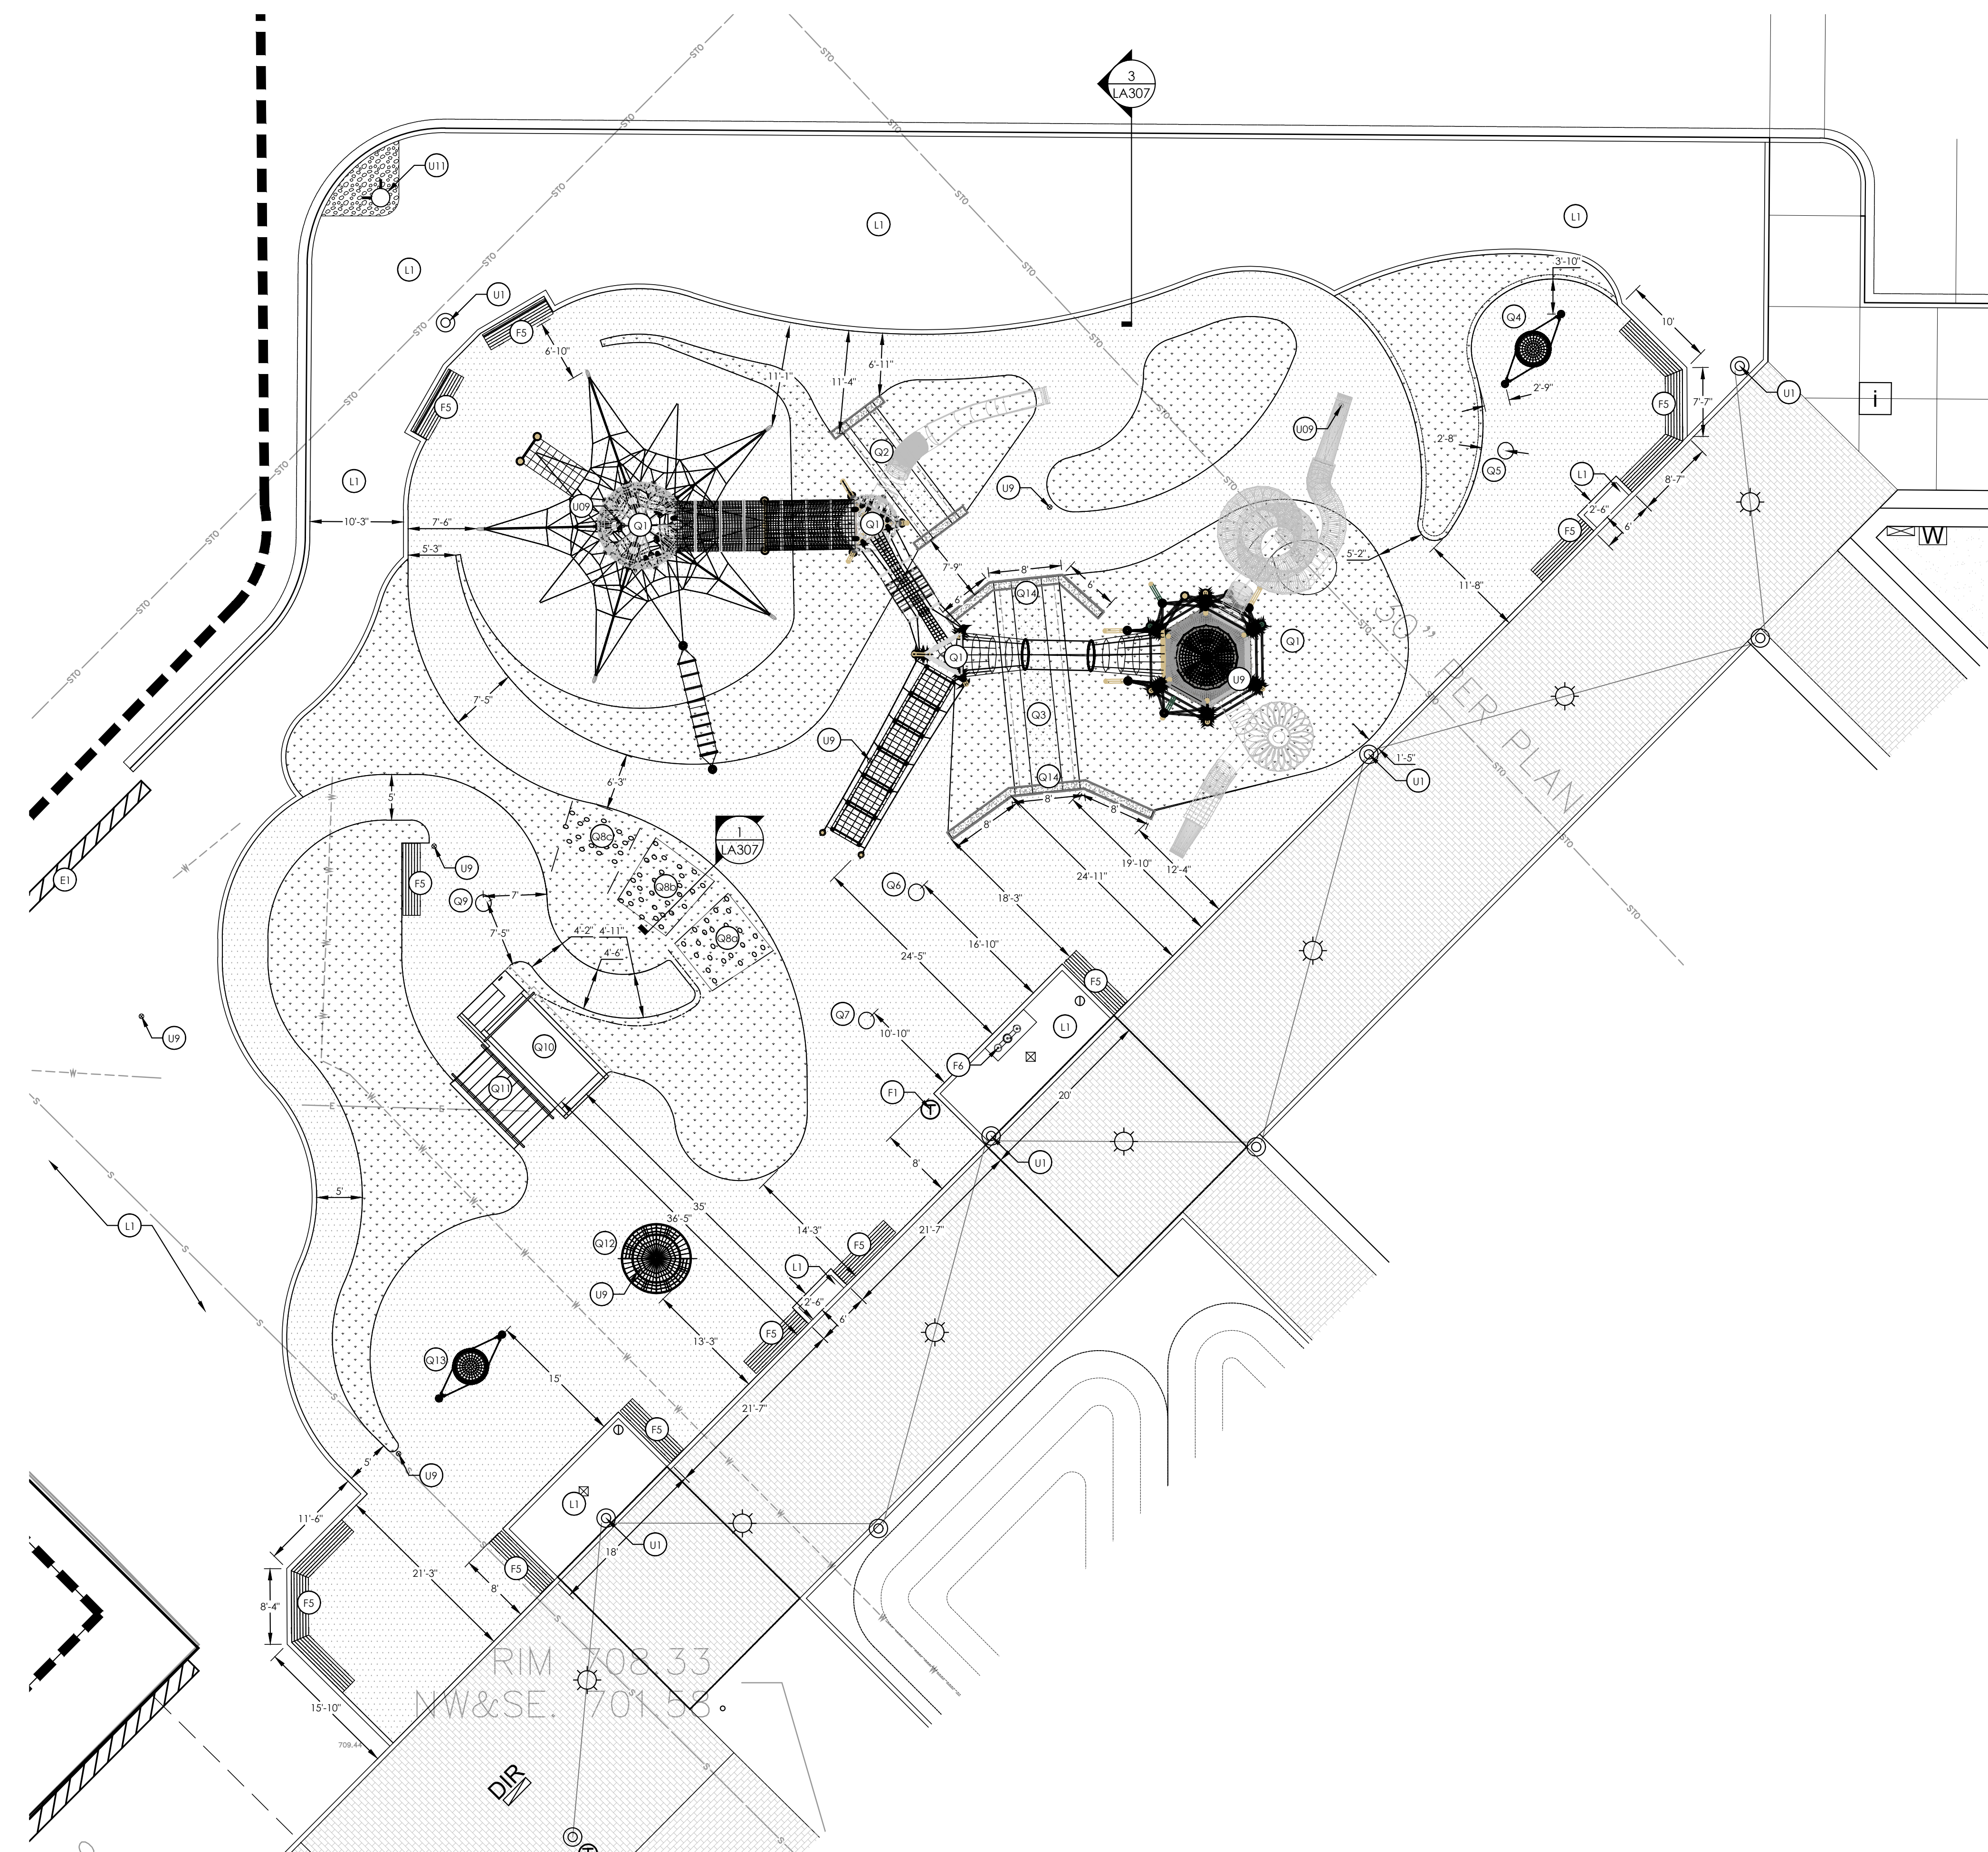


LAYOUT KEYNOTES:

ITEM	DESCRIPTION	DETAIL REFERENCE
FURNISHINGS		
F1	LITTER RECEPTACLE	SEE SPECIFICATION
F5	BENCH	SEE SHEET LA315
F6	TRI-LEVEL DRINKING FOUNTAIN	SEE DETAIL 2/LA303
LANDSCAPE		
L1	PLANT BED	SEE LANDSCAPE PLAN + SCHEDULE
L2	TURF SOD	SEE LANDSCAPE PLAN + SCHEDULE
PLAY EQUIPMENT		
Q1	BERLINER, TOWER CLIMB & NET SYSTEM	SEE SPECIFICATION
Q2	CONCRETE PLAY TUNNEL	SEE DETAILS 1-9/LA308
Q3	ACCESSIBLE PLAY TUNNEL	SEE DETAILS 10-16/LA308
Q4	BERLINER, CUP SWING	SEE SPECIFICATION
Q5	KOMPAN, SPINNER BOWL	SEE SPECIFICATION
Q6	KOMPAN, SPINNER BOWL	SEE SPECIFICATION
Q7	KOMPAN, SPINNER BOWL	SEE SPECIFICATION
Q8a	CLIMBING HOLDS, 2-5 YEARS OLD (QTY: 66)	SEE DETAILS 12 & 13/LA304
Q8b	CLIMBING HOLDS, 5-7 YEARS OLD (QTY: 46)	SEE DETAILS 12 & 13/LA304
Q8c	CLIMBING HOLDS, 8-12 YEARS OLD (QTY: 20)	SEE DETAILS 12 & 13/LA304
Q9	KOMPAN, SPINNER BOWL	SEE SPECIFICATION
Q10	CONCRETE SLIDE	SEE SHEET LA305
Q11	CONCRETE STAIRS AND HANDRAIL	SEE SHEET LA305
Q12	BERLINER, OTANNENBAUM SPINNER	SEE SPECIFICATION
Q13	BERLINER, BOWL SWING	SEE SPECIFICATION
Q14	HEAD/WING WALL W/ VERTICAL SLAT FACADE	SEE SHEET LA308
UTILITIES		
U1	LIGHT POLE AND FIXTURES	REFER TO CIVIL DRAWINGS
U9	AREA DRAIN	REFER TO CIVIL DRAWINGS
U11	FIRE HYDRANT	REFER TO CIVIL DRAWINGS
EXISTING STRUCTURES		
E1	EXISTING WALL	

RUNDELL ERNSTBERGER ASSOCIATES
 Land Architecture + Urban Design + Land Planning
 618 East Market Street, Indianapolis, IN 46202
 TE [317] 263.0127 FX [317] 263.2080
 611 W Main Street, Suite 201, Louisville, KY 40202
 TE [502] 561.8676 FX [502] 561.9076
 www.reasite.com

PREPARED FOR: _____
 SUBCONSULTANT: _____

**ORLAND SQUARE MALL
 PROPOSED MULTIPURPOSE
 ACTIVITY SPACE**
 288 Orland Square Drive, Orland Park, IL 60462

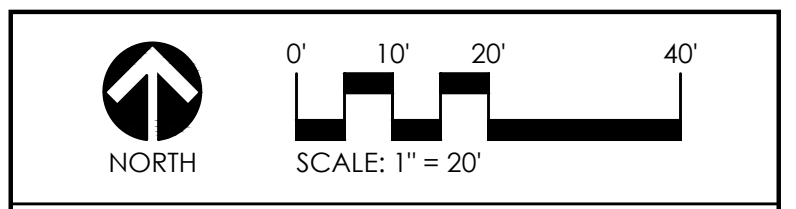

REVISIONS:

NO.	BY	DESCRIPTION	DATE

COPYRIGHT NOTICE:
 THE CONCEPTS, IDEAS, DESIGNS, PLANS, AND DETAILS AS SHOWN ON THIS DOCUMENT ARE THE SOLE PROPERTY OF RUNDELL ERNSTBERGER ASSOCIATES, INC. AND WERE CREATED, DEVELOPED, AND PREPARED FOR USE ON THE PROJECTS LISTED BY ANY FIRM, INDIVIDUAL OR CORPORATION FOR ANY PURPOSE WHATSOEVER, WITHOUT THE EXPRESSED WRITTEN CONSENT OF RUNDELL ERNSTBERGER ASSOCIATES, LLC. THE OWNER/CLIENT SHALL BE PERMITTED TO RETAIN COPIES FOR INFORMATION AND REFERENCE IN CONNECTION WITH THIS PROJECT.

PLAYGROUND EQUIPMENT PLAN

CERTIFICATION:

 REA Project #: 171501
 Date: 02/21/2019
 Drawn by: AR
 Reviewed by: DL

DATE: 02/21/2019
 EXPIRES: 08/31/2019
LA104

1 PLAY EQUIPMENT PLAN
 SCALE: 1" = 20'