


Tank No. 1
17801 S. Wolf Road

LEGEND

- | | | | |
|----------------|-------------------------|--------------------|---------------------|
| ● Valve Vault | ● Sanitary Manhole | ● Storm Structure | ⊕ Street Light Pole |
| ⊗ Valve Box | → Sanitary Sewer Main | — Storm Sewer Pipe | — Telephone |
| ★ Fire Hydrant | — Contour | → Overland Flow | — Electric |
| — Water Main | —690— Contour Elevation | ×××× Fence | — Property |

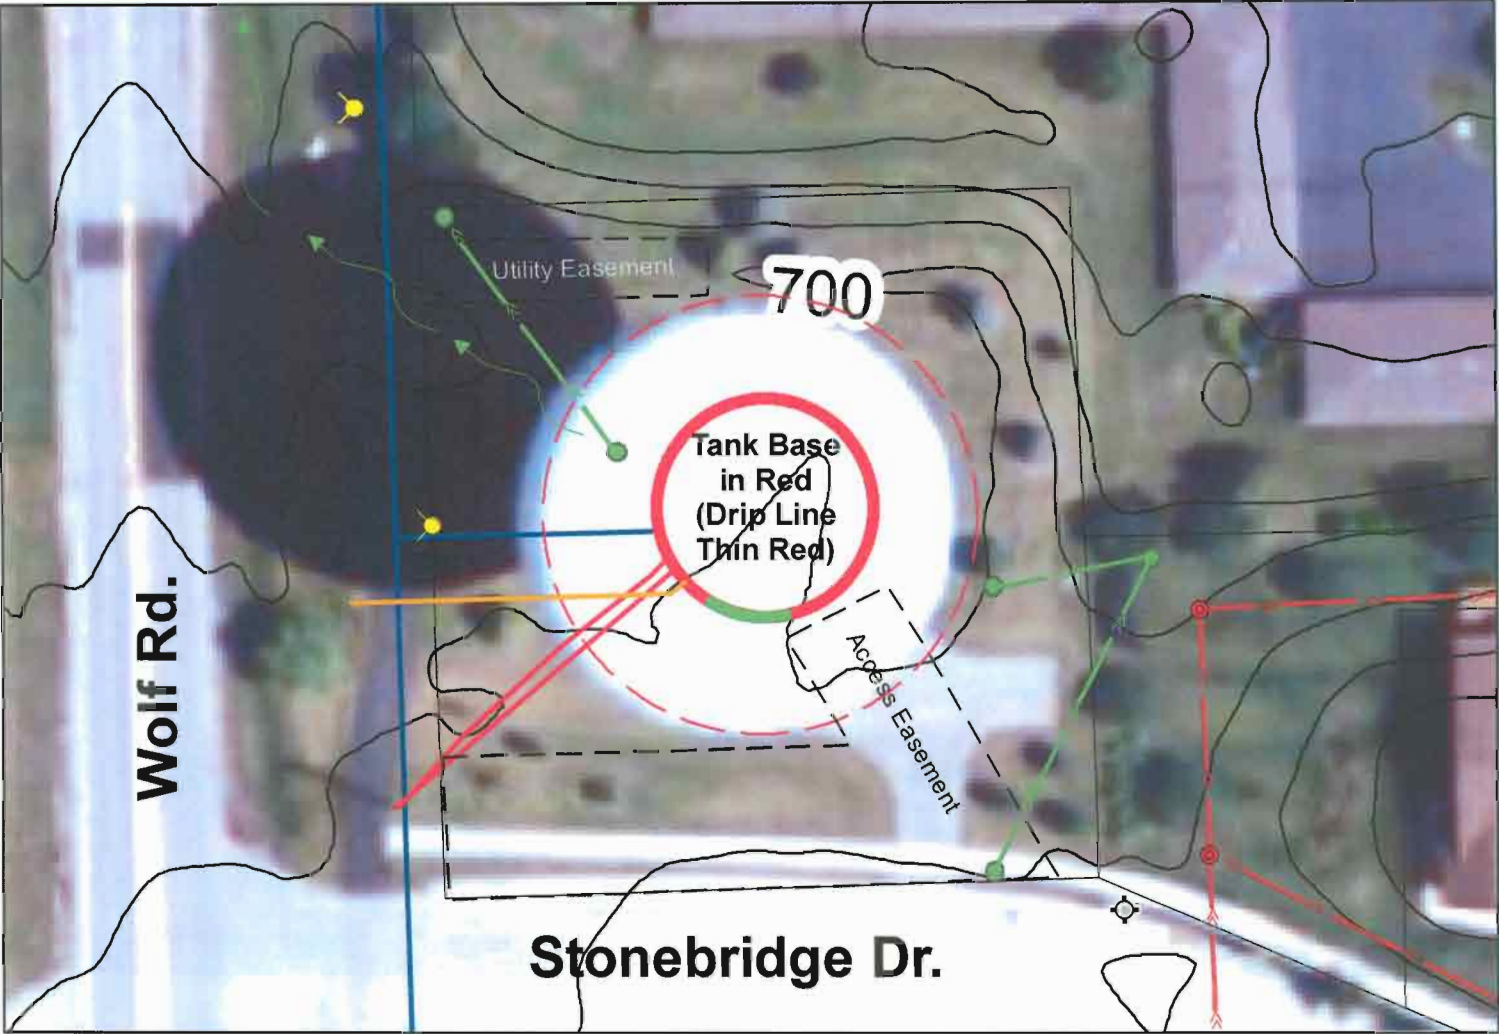


ON-SITE EQUIPMENT

- SCADA Antennas
- Police Radio Repeater
- T-Mobile Cell Antennas
- Public Works Radio Repeater
- Police Department Data Network

Tank Base

- Area in Green
available for entry

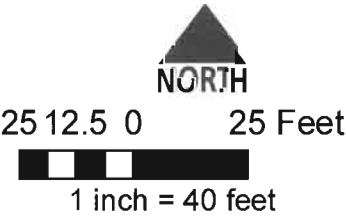


NO ROOM ON SITE

Tank No. 4

14605 S. 88th Avenue

LEGEND

- | | | | |
|----------------|-------------------------|--------------------|---------------------|
| ● Valve Vault | ● Sanitary Manhole | ● Storm Structure | ⊕ Street Light Pole |
| ⊗ Valve Box | → Sanitary Sewer Main | — Storm Sewer Pipe | — Telephone |
| ■ Fire Hydrant | — Contour | — Overland Flow | — Electric |
| — Water Main | — 690 Contour Elevation | ××××× Fence | — Property |

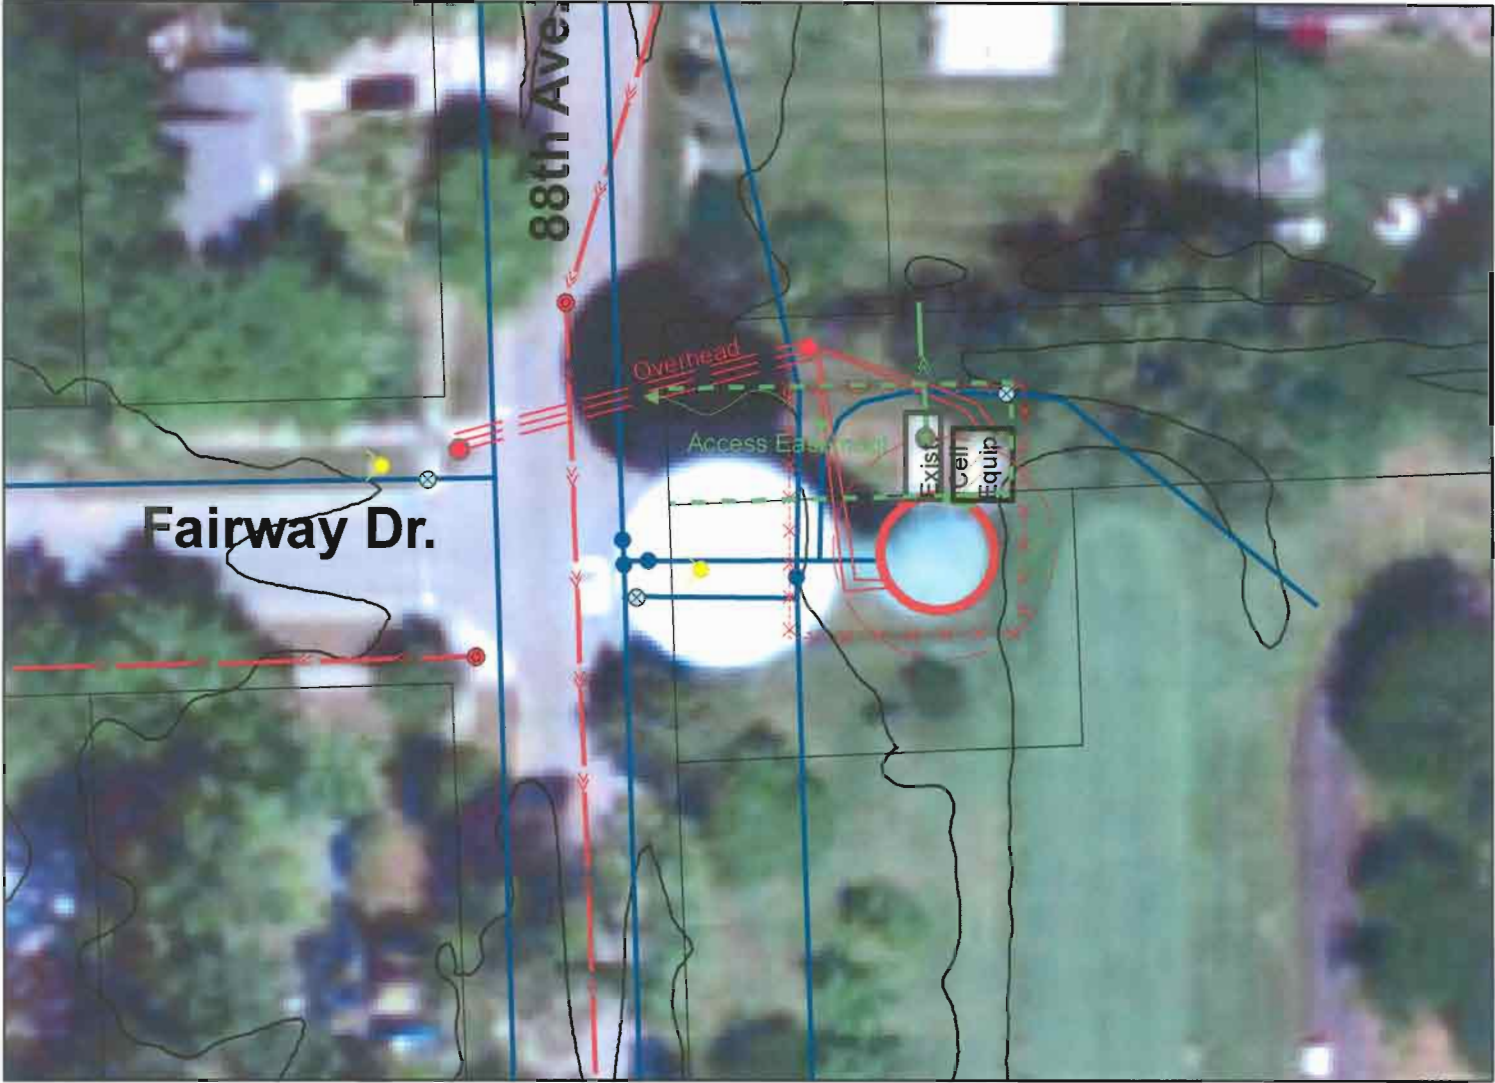

ON-SITE EQUIPMENT

- SCADA Antennas
- Police Radio Repeater
- T-Mobile Cell Antennas
- Public Works Radio Repeater
- Fire Dept. Data Network
- Police Department Data Network

Tank Base



25 12.5 0 25 Feet


1 inch = 40 feet

NO ROOM ON SITE

Tank No. 5
7200 Wheeler Drive

LEGEND

- | | | | | | | | |
|--|--------------|---|---------------------|---|------------------|---|-------------------|
|  | Valve Vault |  | Sanitary Manhole |  | Storm Structure |  | Street Light Pole |
|  | Valve Box |  | Sanitary Sewer Main |  | Storm Sewer Pipe |  | Telephone |
|  | Fire Hydrant |  | Contour |  | Overland Flow |  | Electric |
|  | Water Main |  | Contour Elevation |  | Fence |  | Property |

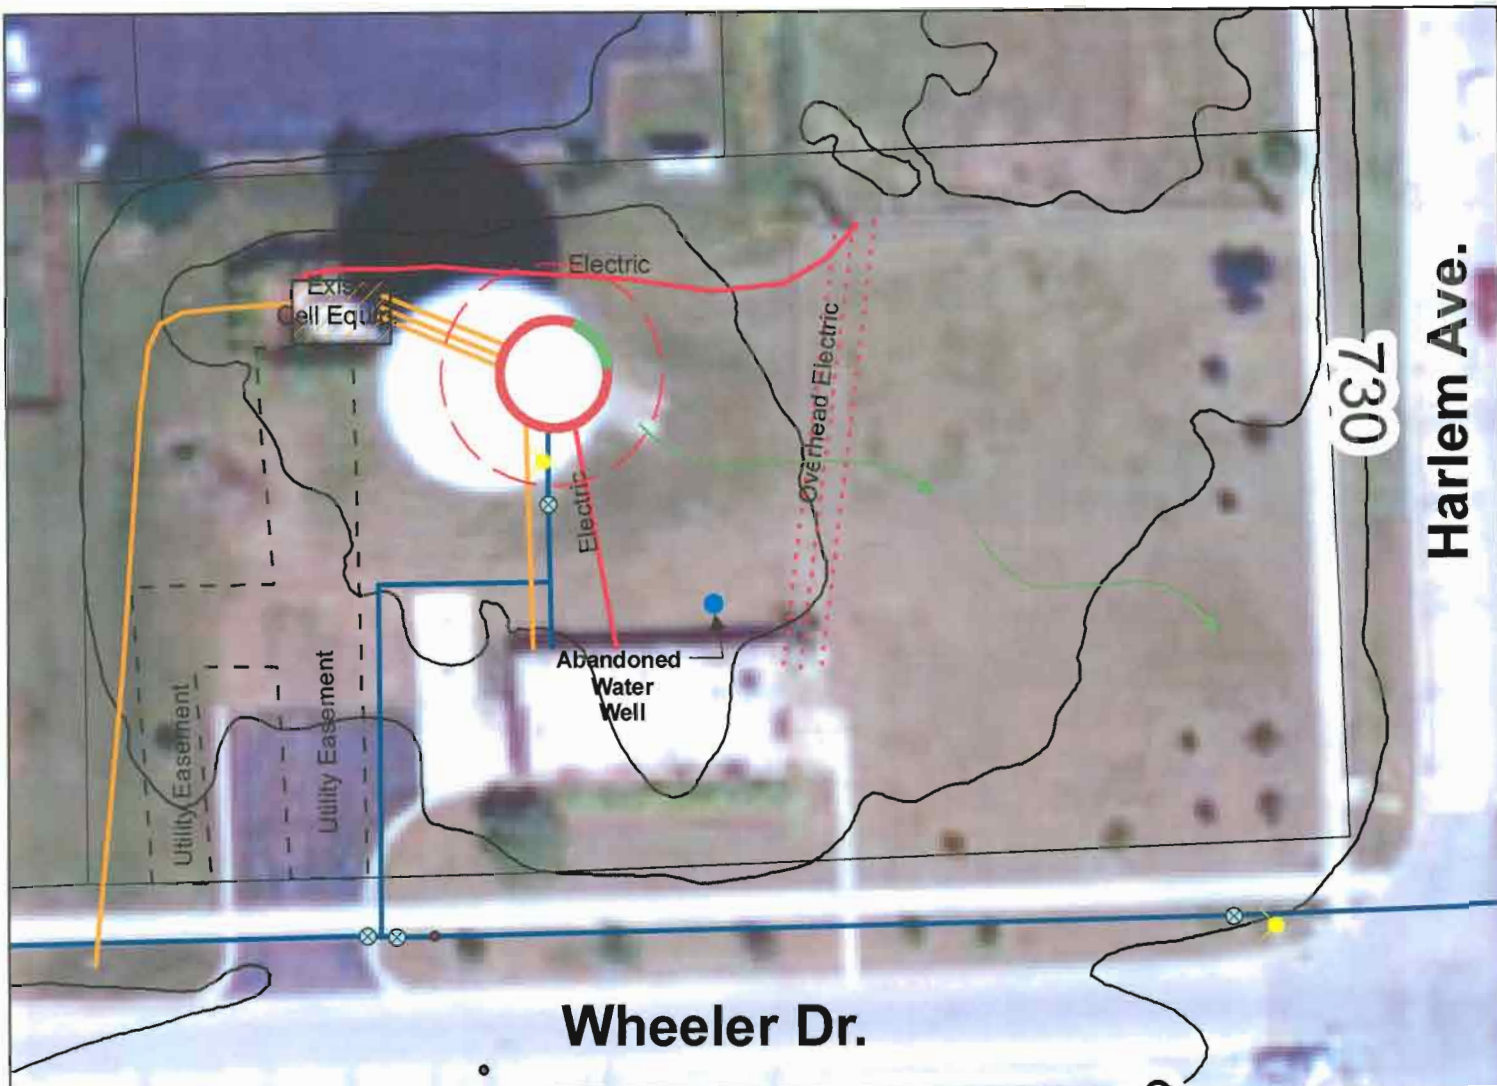


ON-SITE EQUIPMENT

SCADA Antennas
Police Radio Repeater
T-Mobile Cell Antennas
Public Works Radio Repeater
Police Department Data Network

Tank Base



Area in Green
available for entry

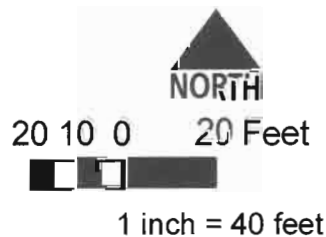


LIMITED ROOM ON SITE

Tank No. 6
9701 W. 131st Street

LEGEND


- | | | | | | | | |
|--|--------------|---|---------------------|---|------------------|---|-------------------|
|  | Valve Vault |  | Sanitary Manhole |  | Storm Structure |  | Street Light Pole |
|  | Valve Box |  | Sanitary Sewer Main |  | Storm Sewer Pipe |  | Telephone |
|  | Fire Hydrant |  | Contour |  | Overland Flow |  | Electric |
|  | Water Main |  | Contour Elevation |  | Fence |  | Property |

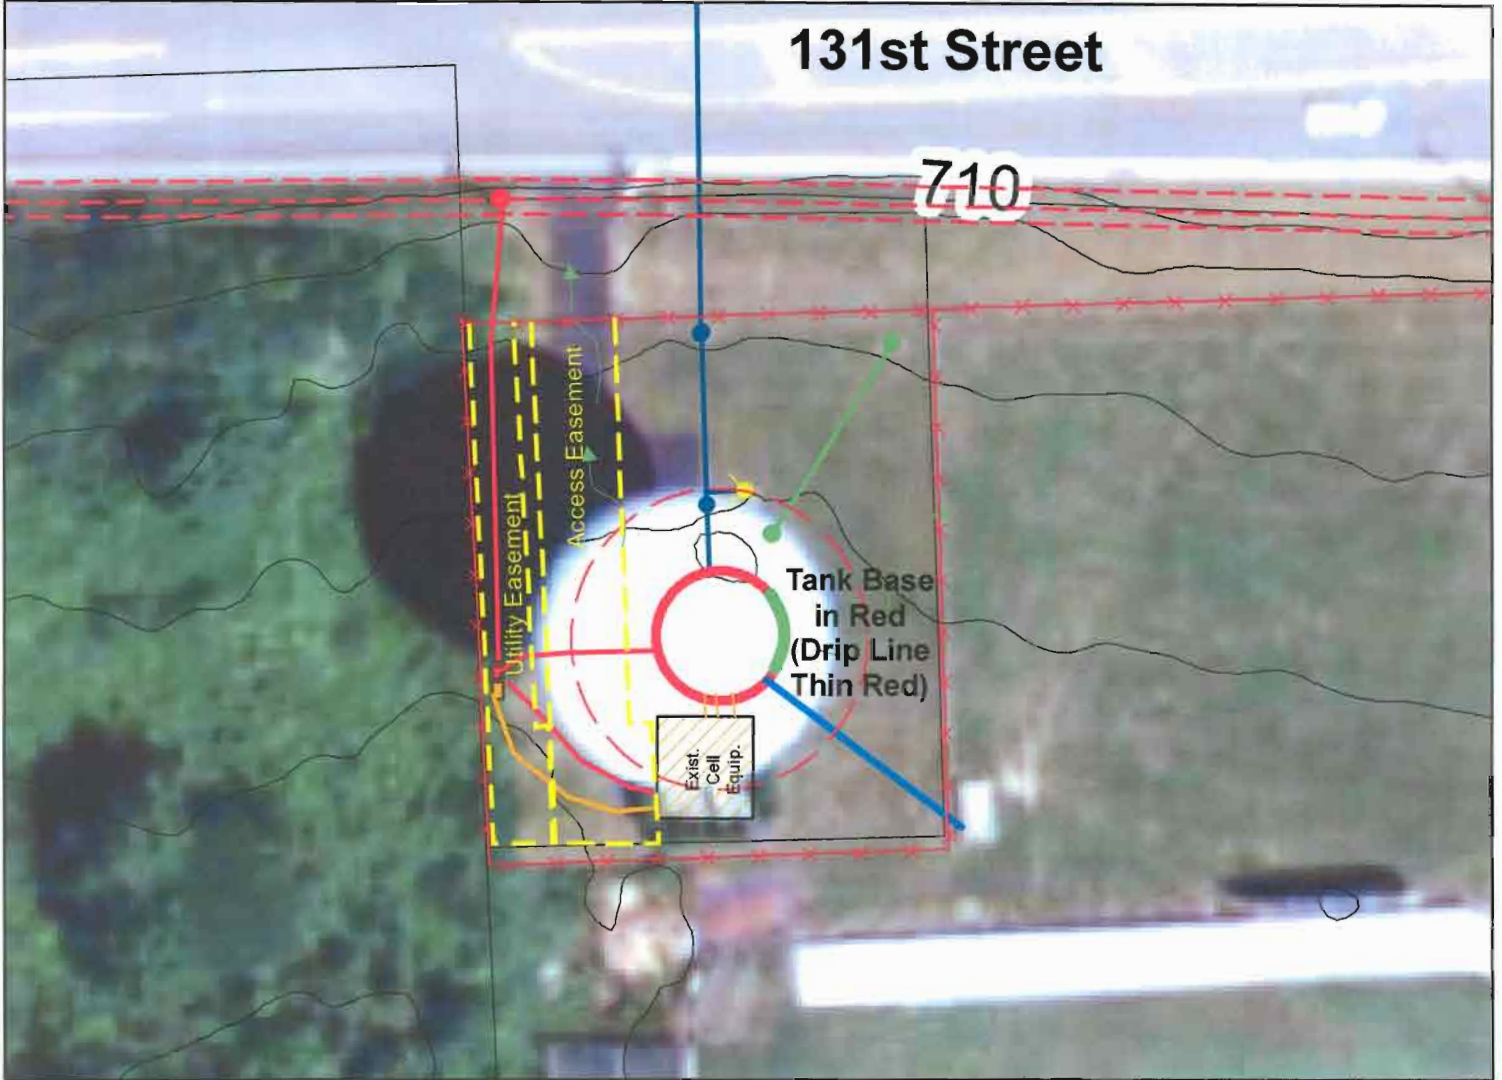

ON-SITE EQUIPMENT

SCADA Antennas
Police Radio Repeater
T-Mobile Cell Antennas
Public Works Radio Repeater
Police Department Data Network

Tank Base

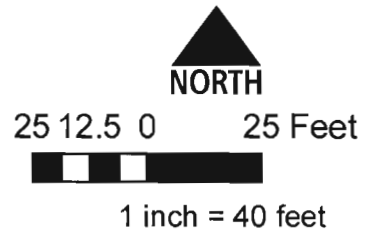


LIMITED ROOM ON SITE

Tank No. 7

13600 Cherry Drive

LEGEND


- | | | | |
|----------------|-------------------------|--------------------|---------------------|
| ● Valve Vault | ● Sanitary Manhole | ● Storm Structure | ⊕ Street Light Pole |
| ⊗ Valve Box | → Sanitary Sewer Main | — Storm Sewer Pipe | — Telephone |
| ● Fire Hydrant | — Contour | → Overland Flow | — Electric |
| — Water Main | — 690 Contour Elevation | --- Fence | — Property |

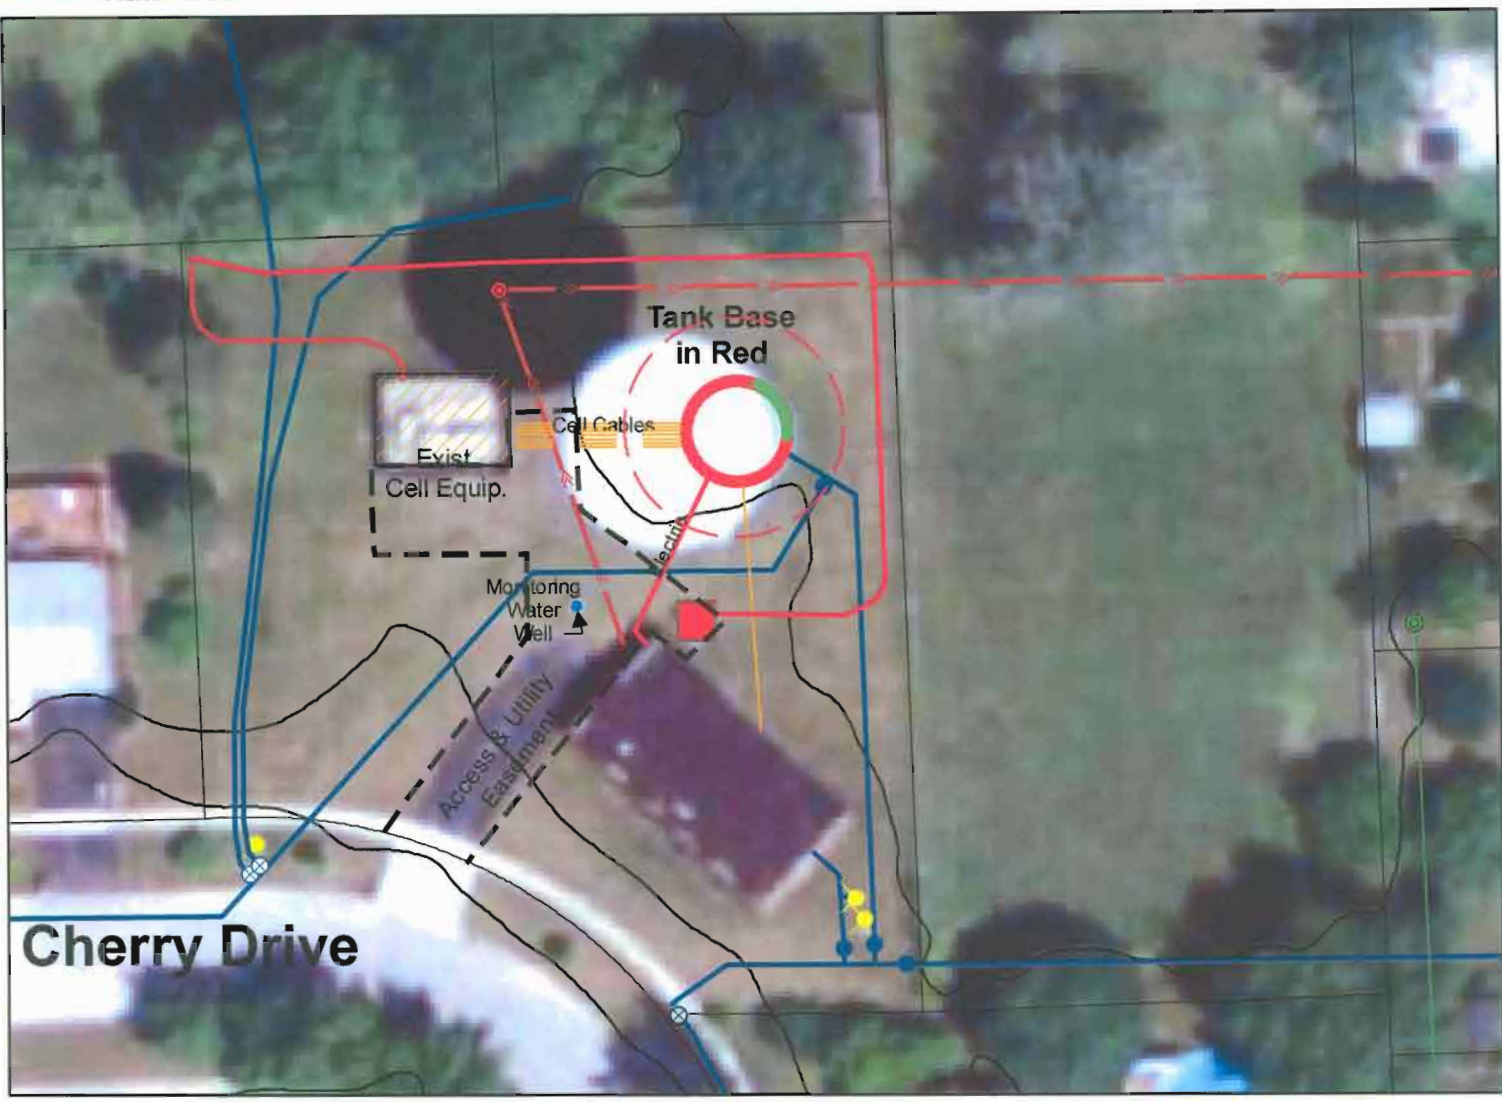

ON-SITE EQUIPMENT

- SCADA Antennas
- Library Book Mobile Antenna
- Sprint Cell Antenna
- Police Department Data Network

Tank Base

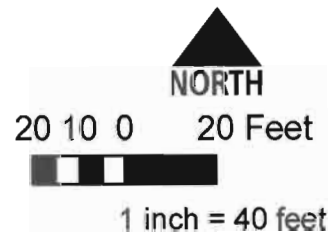


LIMITED ROOM ON SITE

Tank No. 8

15501 Park Station Boulevard

LEGEND


- | | | | |
|----------------|-------------------------|--------------------|---------------------|
| ● Valve Vault | ● Sanitary Manhole | ● Storm Structure | ⊕ Street Light Pole |
| ⊗ Valve Box | → Sanitary Sewer Main | — Storm Sewer Pipe | ⊗ Trees |
| ★ Fire Hydrant | ⊗ Trees | ⊗ Trees | — Telephone |
| — Water Main | — Contour | ← Overland Flow | — Electric |
| ⊗ Trees | —690— Contour Elevation | ××××× Fence | — Property |

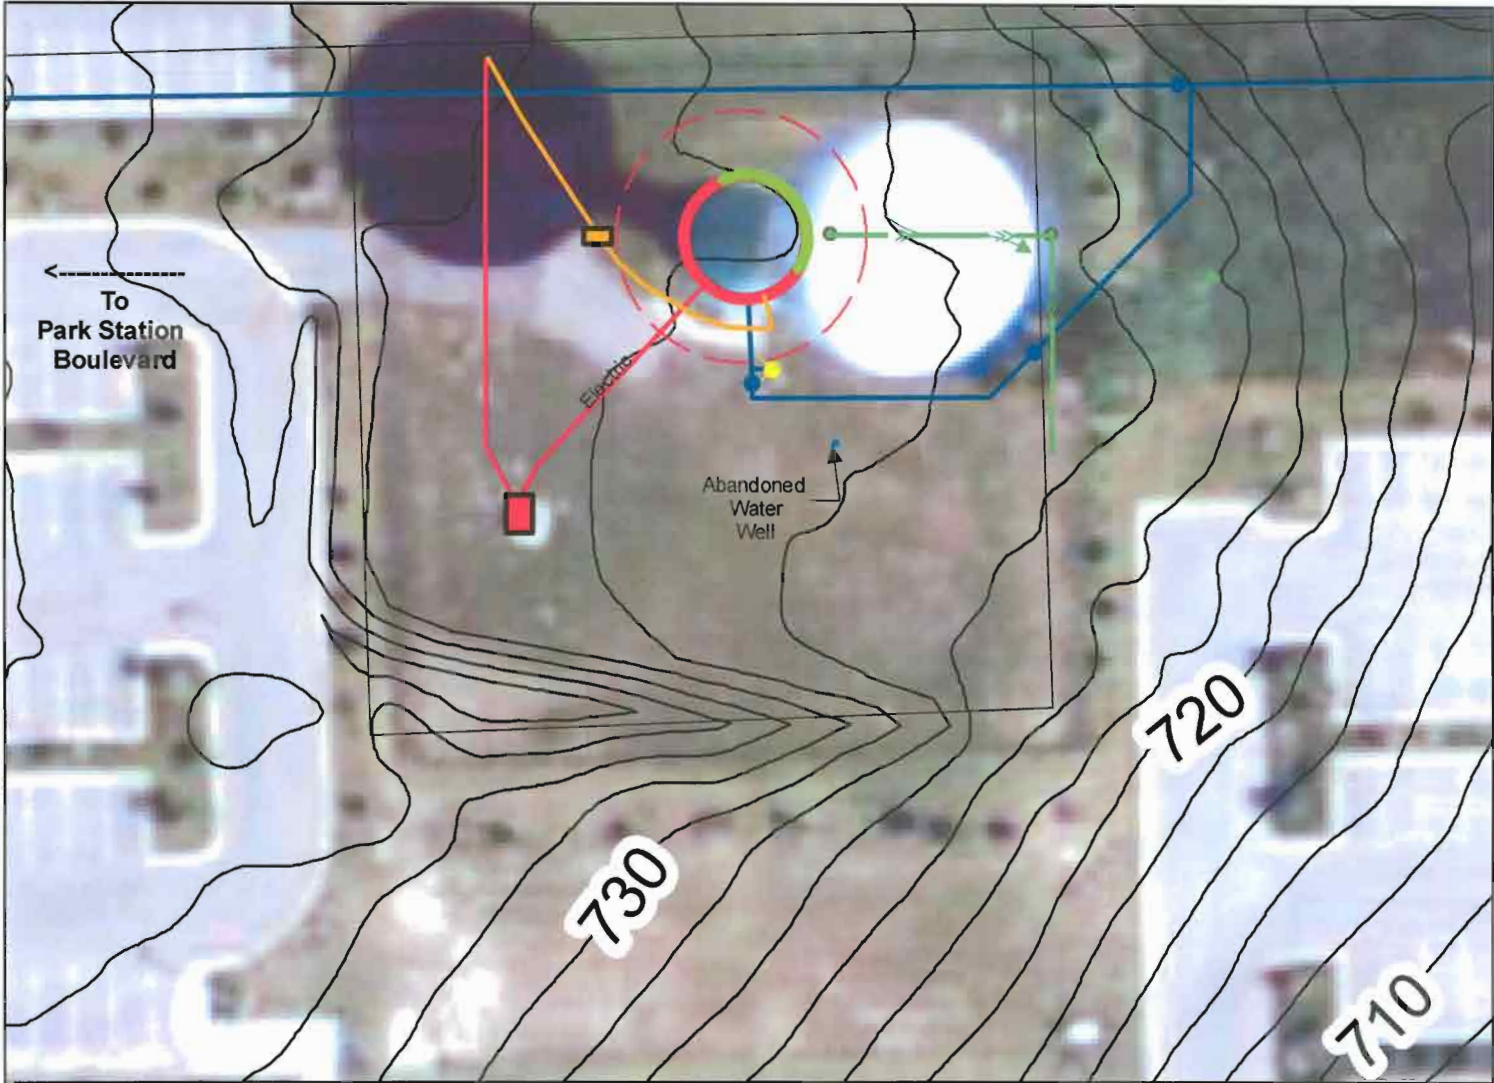

ON-SITE EQUIPMENT

- SCADA Antennas
- Police Radio Repeater
- Library Book Mobile Antenna
- Recreation Dept. Antenna
- Public Works Radio Repeater
- Police Dept. Data Network

Tank Base

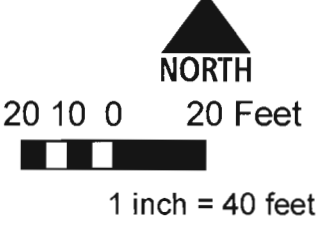


LIMITED ROOM ON SITE

Tank No. 10
15800 S. 88th Avenue

LEGEND

● Valve Vault	● Sanitary Manhole	● Storm Structure	⊕ Street Light Pole
⊗ Valve Box	→ Sanitary Sewer Main	— Storm Sewer Pipe	⊗ Trees
● Fire Hydrant	⊗ Trees	⊗ Trees	— Telephone
— Water Main	— Contour	→ Overland Flow	— Electric
⊗ Trees	—690 Contour Elevation	×××× Fence	— Property

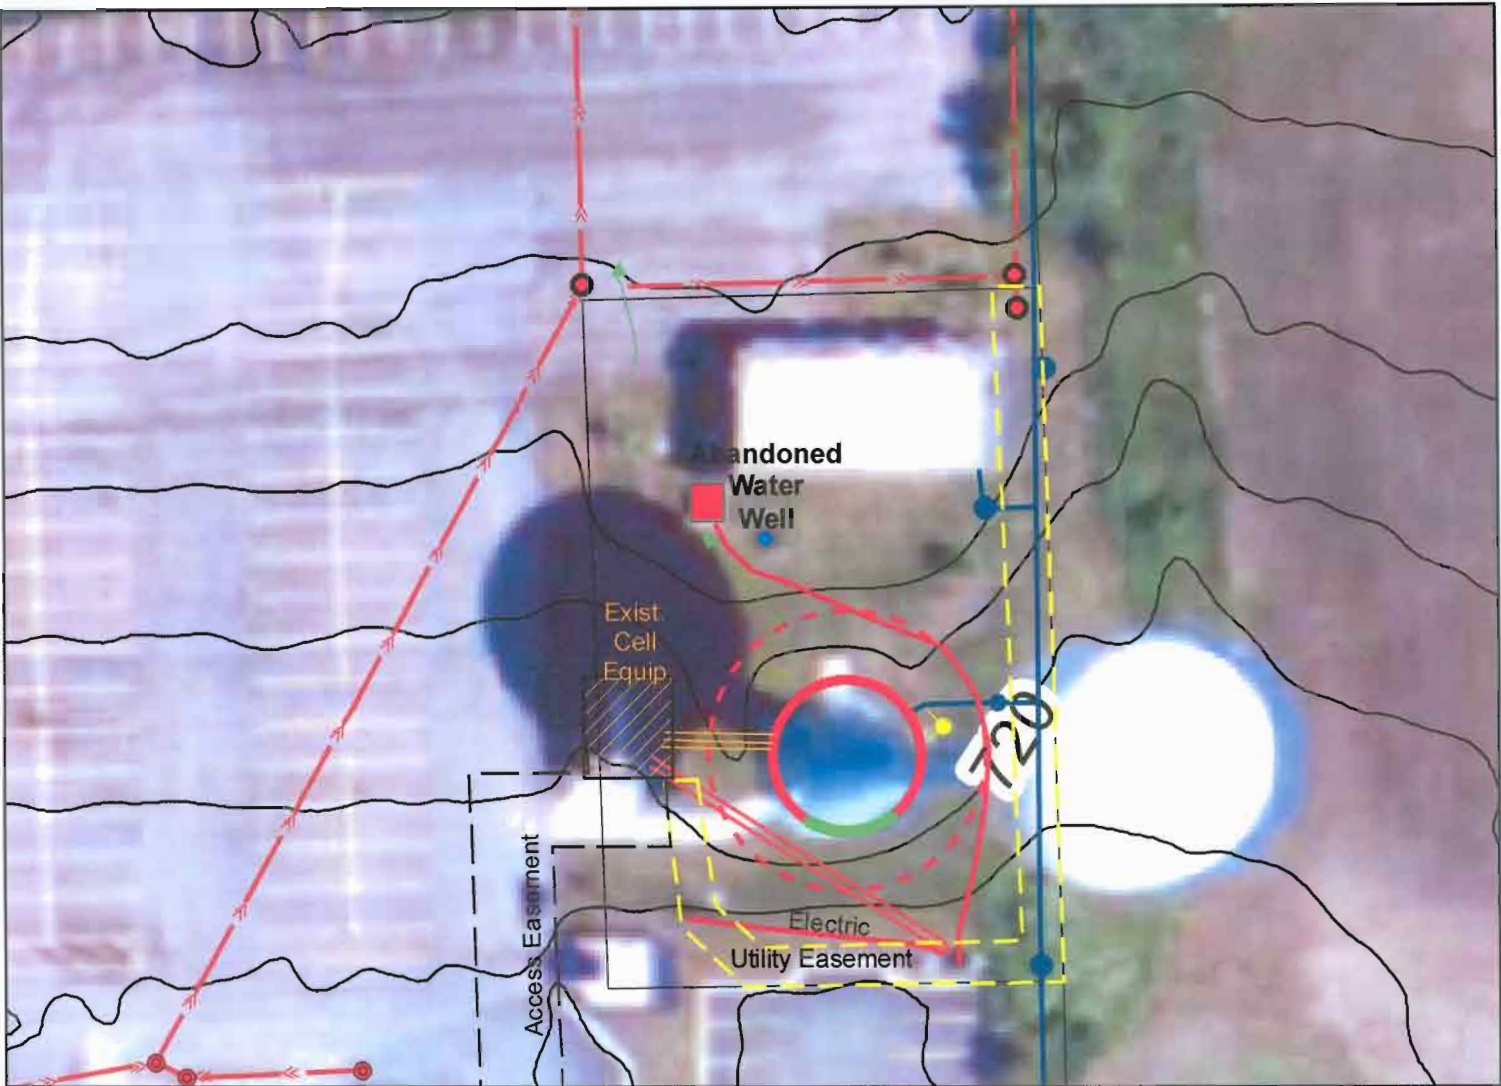


ON-SITE EQUIPMENT

SCADA Antennas
T-Mobile Antenna
Police Dept. Data Network

Tank Base


Area in Green
available for entry

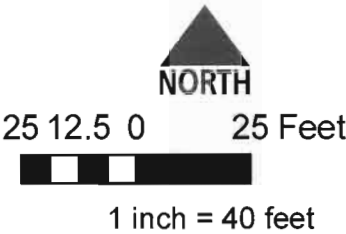

NO ROOM ON SITE