


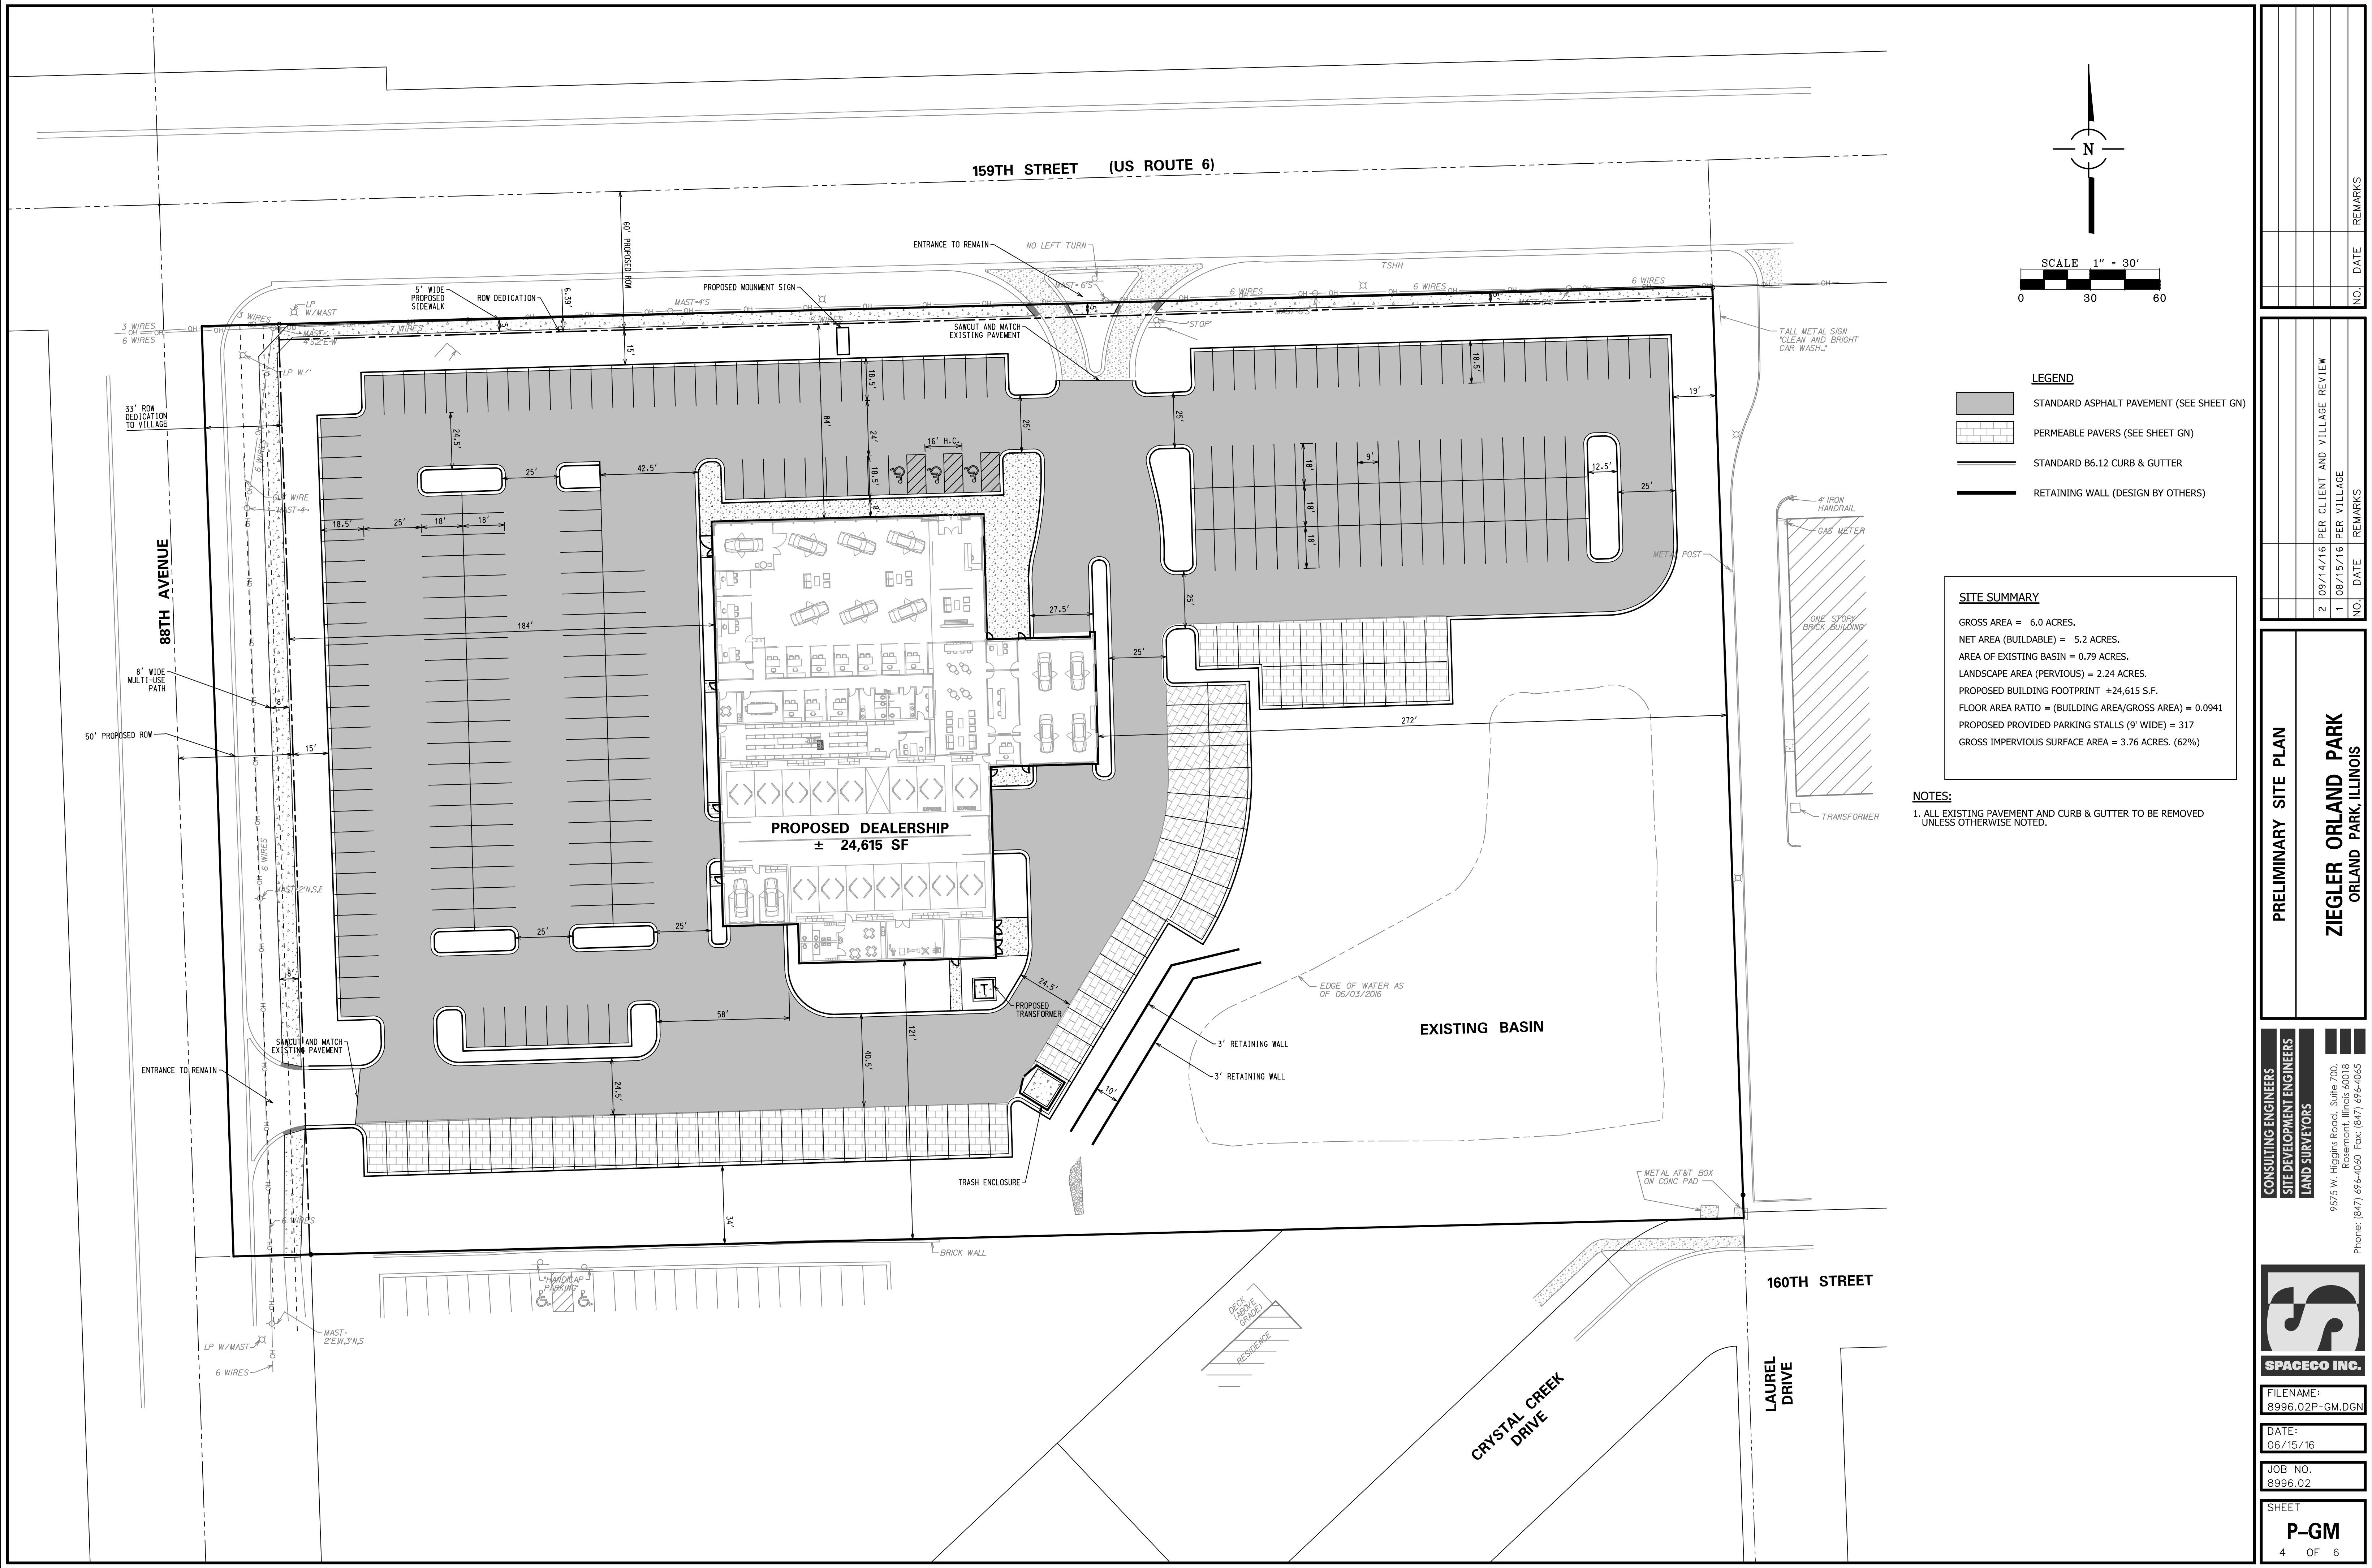

PRELIMINARY SITE PLAN		
ZIEGLER ORLAND PARK ORLAND PARK, ILLINOIS		
CONSULTING ENGINEERS SITE DEVELOPMENT ENGINEERS LAND SURVEYORS	9575 W. Higgins Road, Suite 700, Rosemont, Illinois 60018 Phone: (847) 676-4060 Fax: (847) 676-4065	
FILENAME: 8996.02P-GM.DGN	DATE: 06/15/16	
JOB NO. 8996.02	SHEET P-GM	
NO.	DATE	REMARKS
2	09/14/16	PER CLIENT AND VILLAGE REVIEW
1	08/15/16	PER VILLAGE