
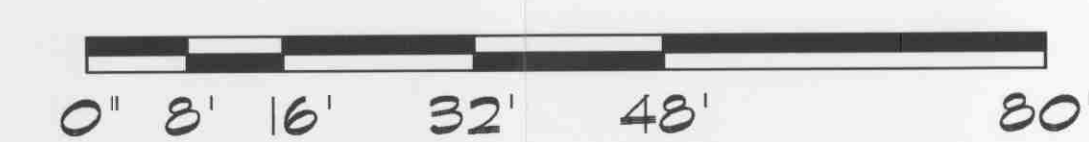
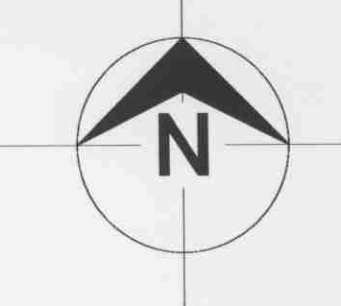


SITE ANALYSIS

- PROPOSED SITE	
BUILDING AREA	: 58,910 S.F.
ACRES	: 1.35
LOT COVERAGE	: 24,088 S.F.
% OF LOT COVERED	: .40
BUILDING	: 7 OFFICE BLDG.
	: 4,447 S.F.
PARKING REQUIRED (Section 6-306)	: 15 REGULAR SPACES
PARKING PROVIDED	: 17 REGULAR SPACES
	: 1 HANDICAP SPACE

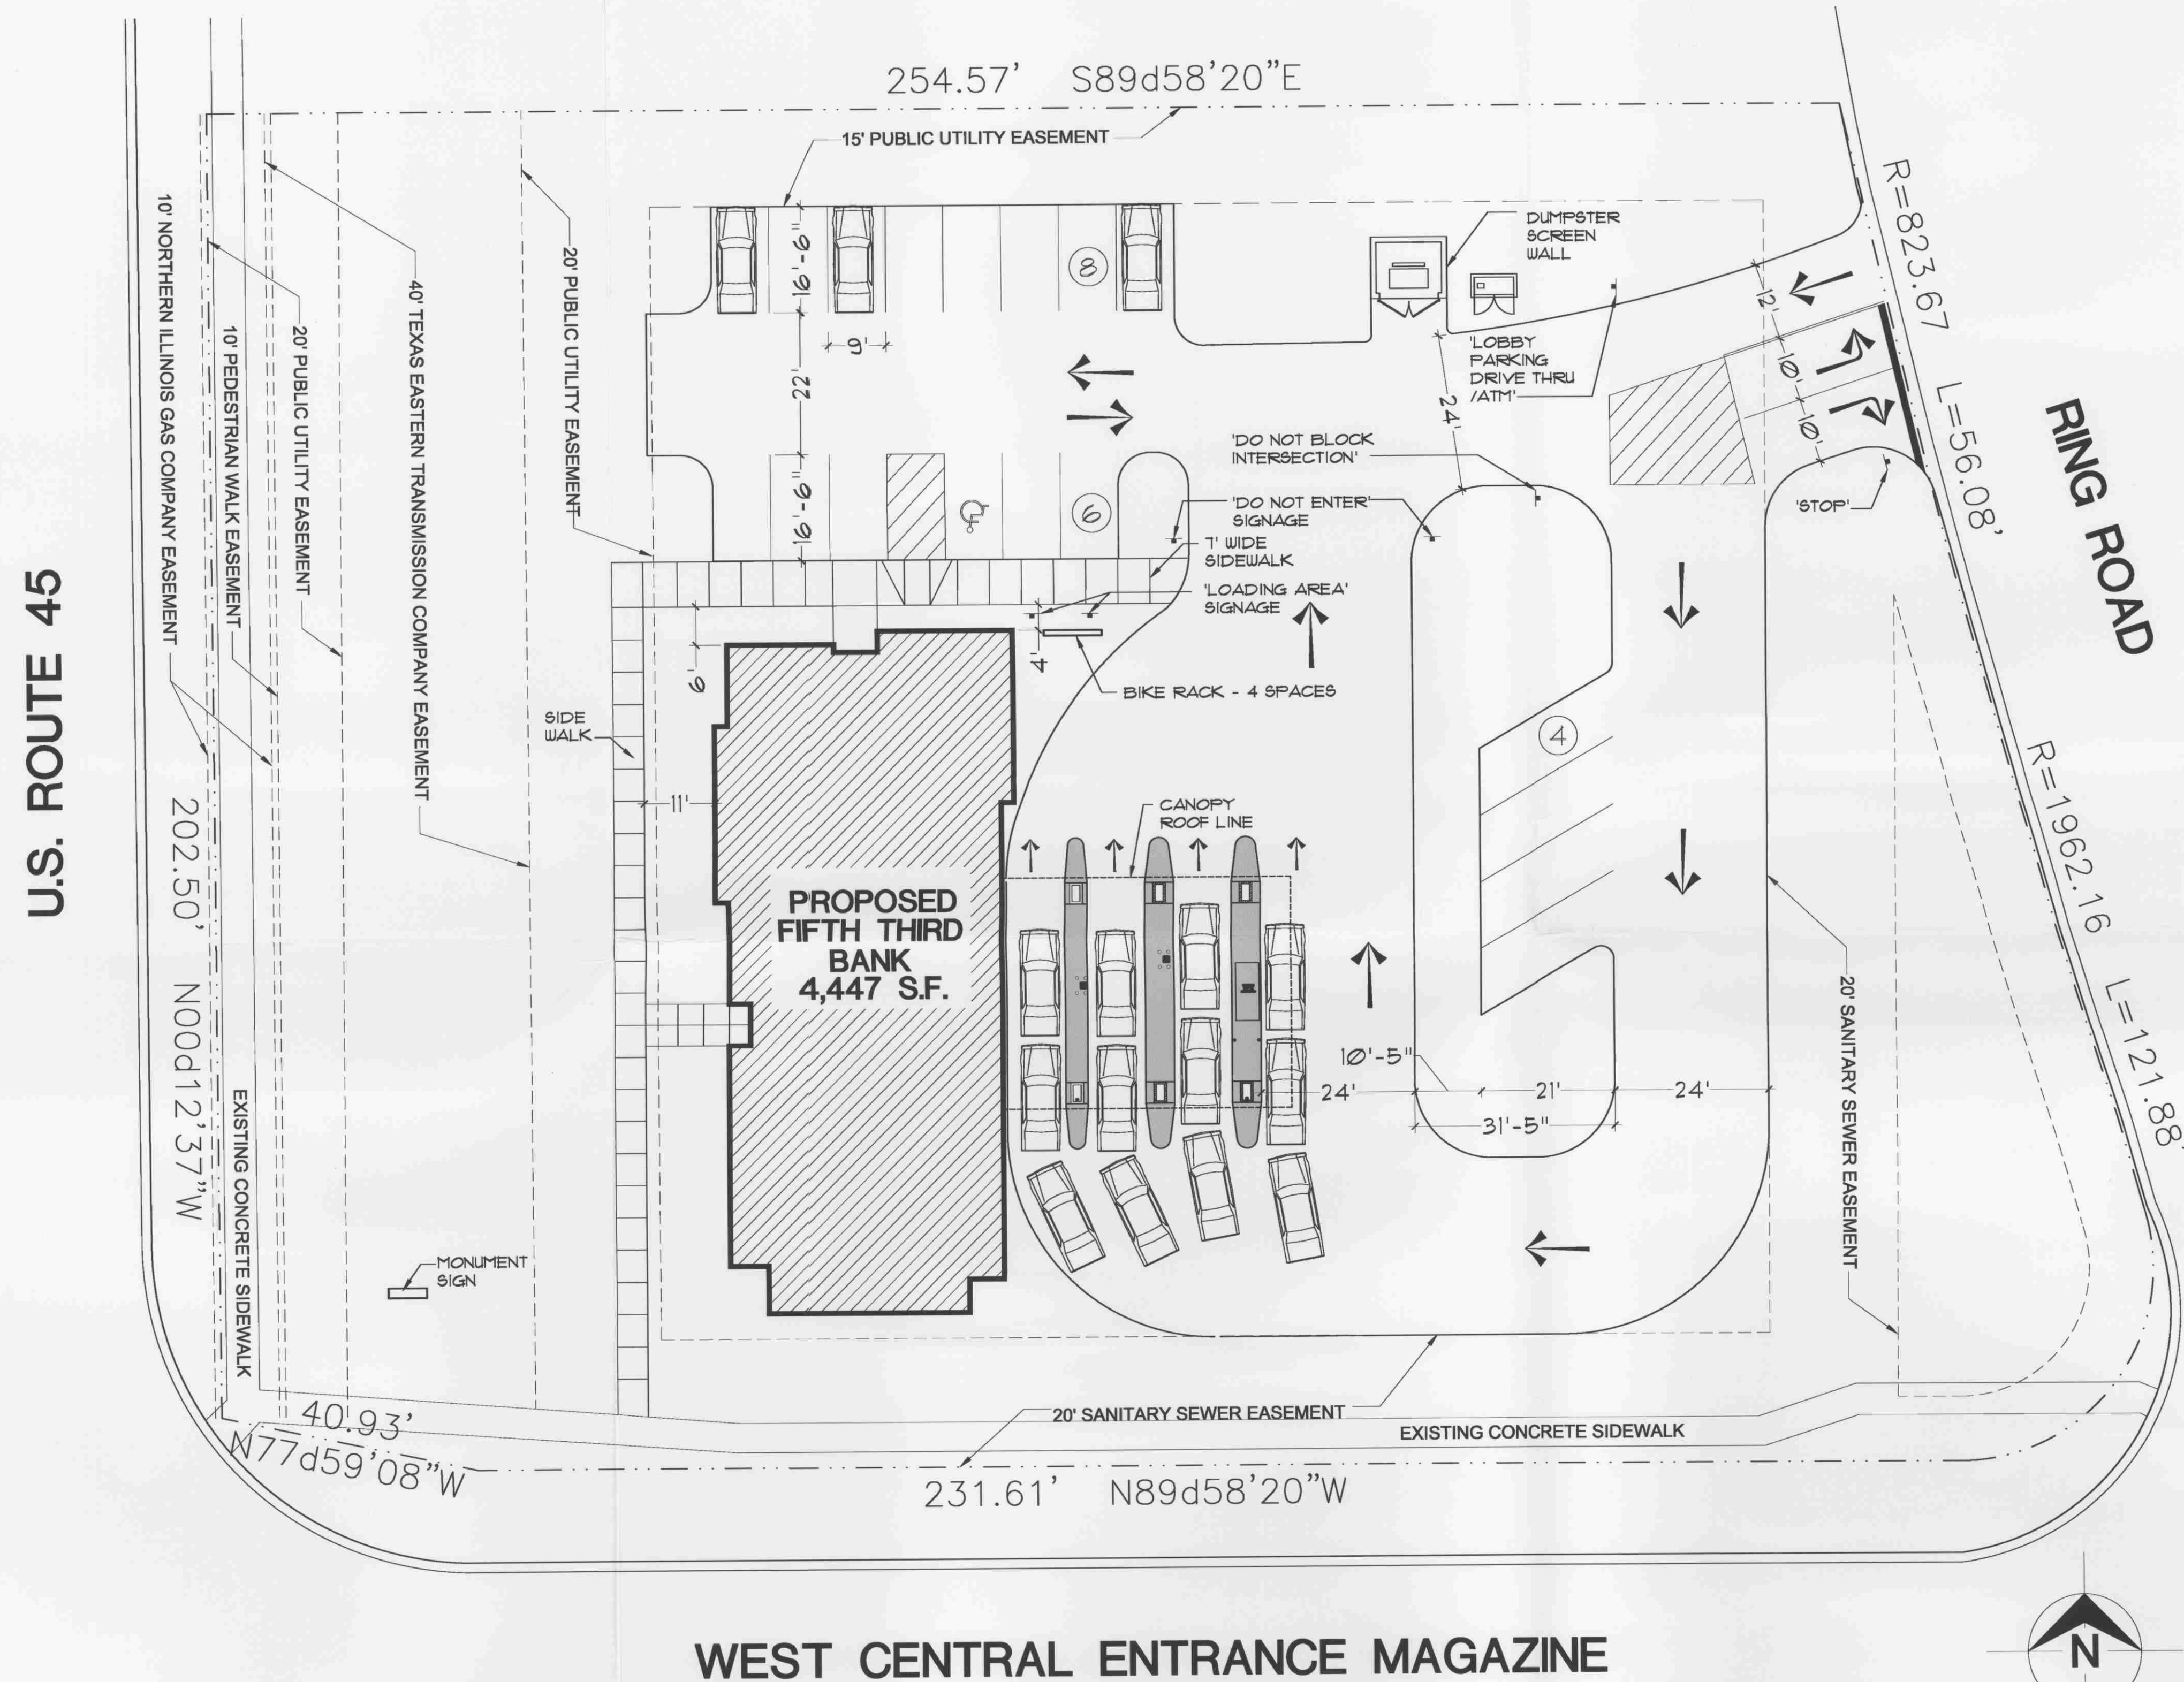

BOARD APPROVED
CASE NO. 007-0591.2
DATE 12-17-07
W/CONDITIONS ☒
W/O CONDITIONS ☐