


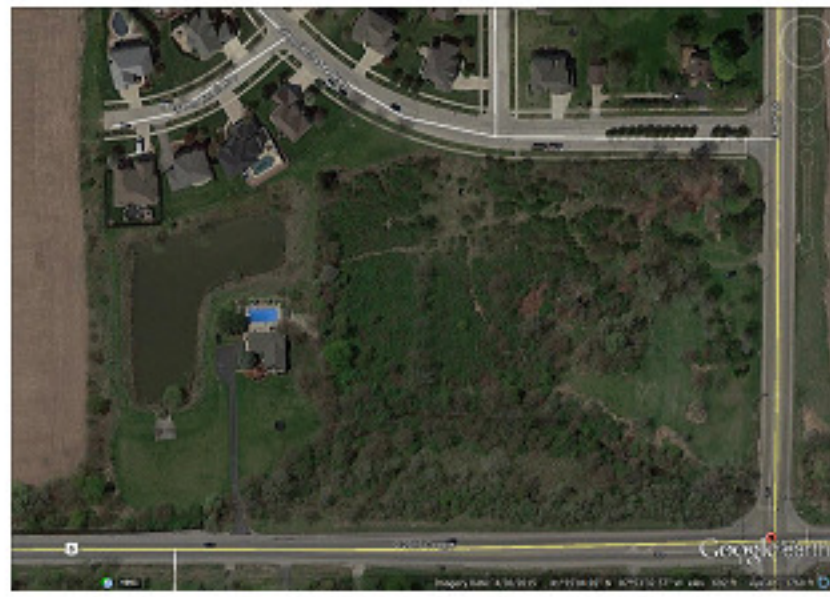


TREES FOR MITIGATION

KEY	QUANTITY	COMMON NAME	BOTANICAL NAME	SIZE	REMARKS
GT4	3	Skyline Honeylocust	Gleditsia triacanthos 'Skyline'	4'	Single Stem
GR4	8	Red Oak	Quercus rubra	4'	Single Stem
TC4	8	Greenspire Linden	Tilia cordata 'Greenspire'	4'	Single Stem
UF4	8	Frontier Elm	Ulmus Frontier	4'	Single Stem

NOTE: 8 TREES PER UNIT (64 TOTAL TREES) ARE COUNTED TOWARD MITIGATION. ALL SHADE TREES WILL BE 4' & ORNAMENTALS WILL BE 8'


KEY	QUANTITY	COMMON NAME	BOTANICAL NAME	SIZE	REMARKS
SHADE TREES					
AR	12	Red Maple	Acer rubrum	25'	Single Stem
AS	4	Sugar Maple	Acer saccharum	25'	Single Stem
CO	6	Common Hackberry	Celtis occidentalis	25'	Single Stem
GT	12	Skyline Honeylocust	Gleditsia triacanthos 'Skyline'	25'	Single Stem
PC	8	Cleveland Select Pear	Pyrus clevelandensis 'Cleveland Select'	25'	Single Stem
QA	12	White Oak	Quercus alba	25'	Single Stem
UH	9	Horned Oak Elm	Ulmus Horned Oak	25'	Single Stem
EVERGREEN TREES					
PN	8	Austrian Pine	Pinus nigra	6'	Natural Form
PA	16	Norway Spruce	Picea abies	6'	Natural Form
ORNAMENTAL TREES					
AG	8	Autumn Brilliance Serviceberry	Amelanchier x grandiflora 'Autumn Brilliance'	6'	Multi-stem
CCA	1	Eastern Redbud	Cercis canadensis	6'	Multi-stem
CC	5	Thornless Cockspur Hawthorn	Crataegus crusgalli v. thornless	6'	Multi-stem
MS	9	Japanese Flowering Crabapple	Malus spp.	6'	Multi-stem
SHRUBS					
AM	52	Black Chokeberry	Aronia melanocarpa	36"	4 ac.
CB	57	Redleaf Dogwood	Cornus borealis 'Red Leaf'	36"	4 ac.
CR	10	Grey Dogwood	Cornus racemosa	48"	4 ac.
EA	10	Dwarf Burning Bush	Eumonym alatus 'Compactus'	36"	4 ac.
FS	10	Starke Glory Forsythia	Forsythia 'Spring Glory'	36"	4 ac.
HA	28	Annabelle Hydrangea	Hydrangea arborescens	24"	3'
JC	18	Sea Green Juniper	Juniperus chinensis 'Sea Green'	18"	4 ac.
VD	3	Artemis Viburnum	Viburnum Dentatum	36"	4 ac.
VL	50	Holman Viburnum	Viburnum lentum 'Holman'	36"	4 ac.

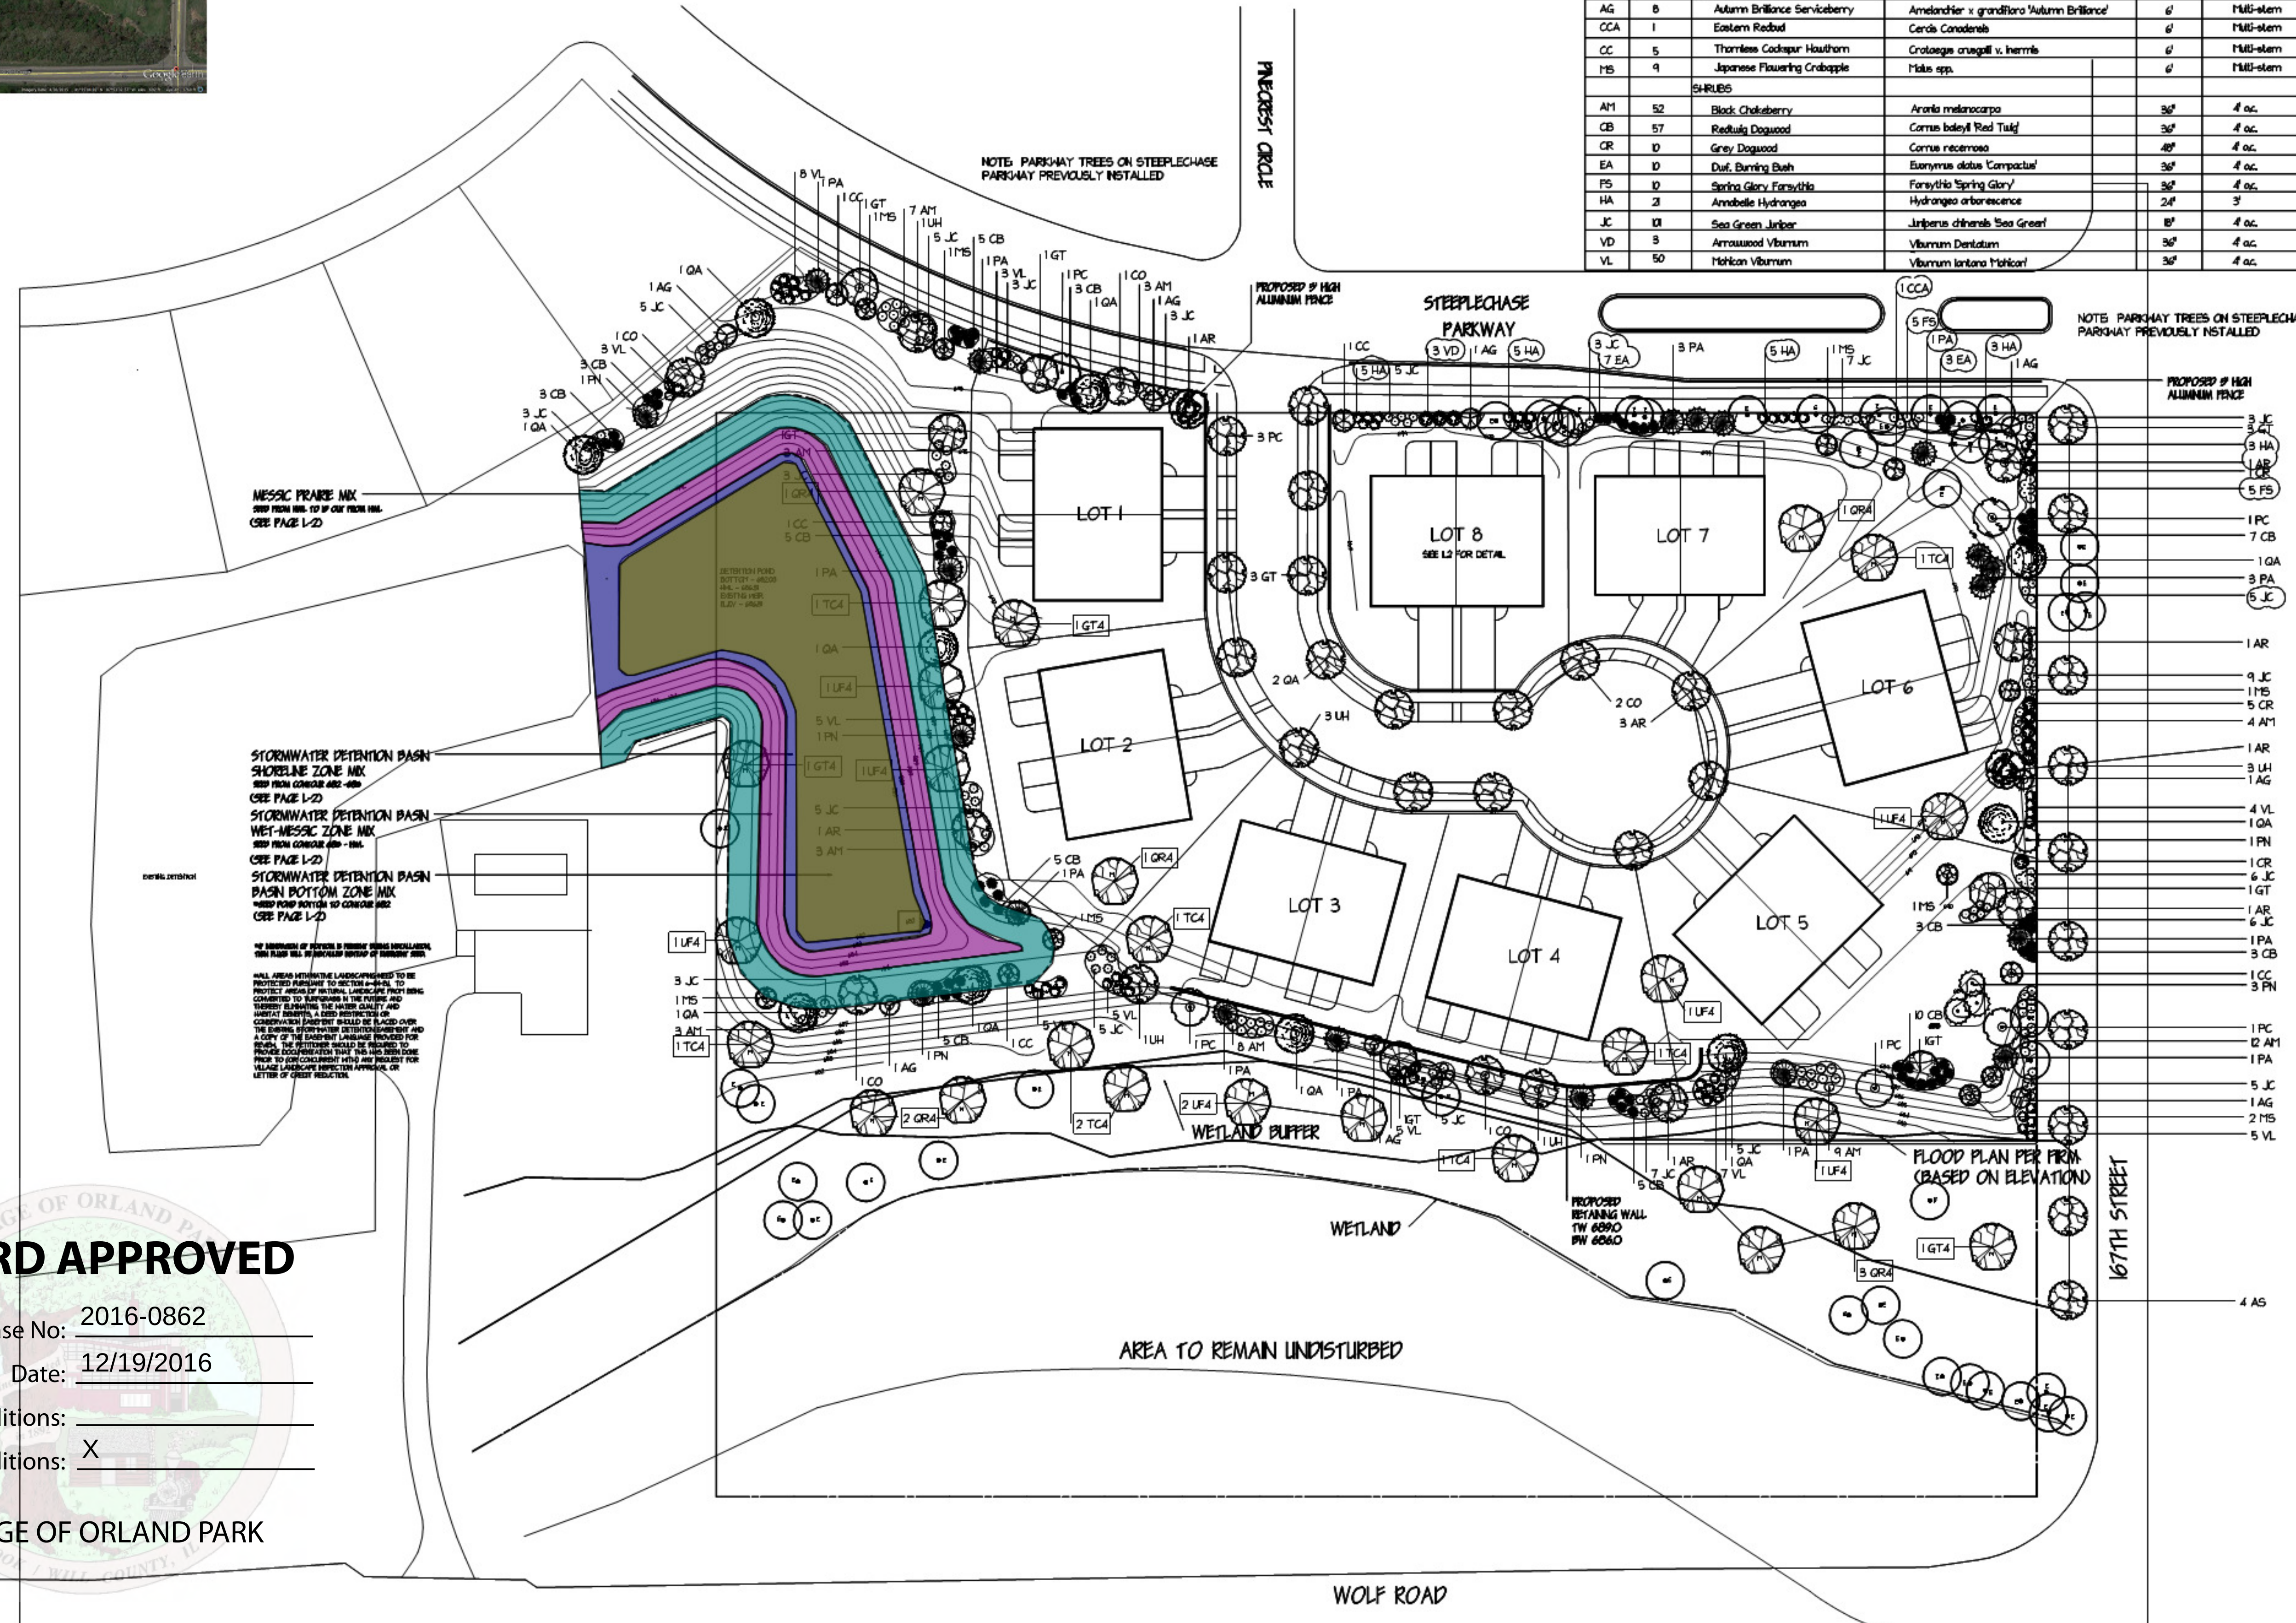

NOTES

No.	Date	Description
1	5/16/16	REVIEW 1 REVISIONS
2	7/2/16	REVIEW 2 REVISIONS
3	8/10/16	REVISE SEED MIXES
4	8/25/16	REVISE SEED MIXES
5	10/20/16	REVISE SEED MIXES
6	10/26/16	REVISE SEED MIXES
7	1/4/16	ADD SEED MIX

MARTH
CONSTRUCTION CO.
14800 S 80TH AVE
ORLAND PARK, ILLINOIS
ADDITION TO GRASSLANDS
LANDSCAPE PLAN
ORLAND PARK, ILLINOIS

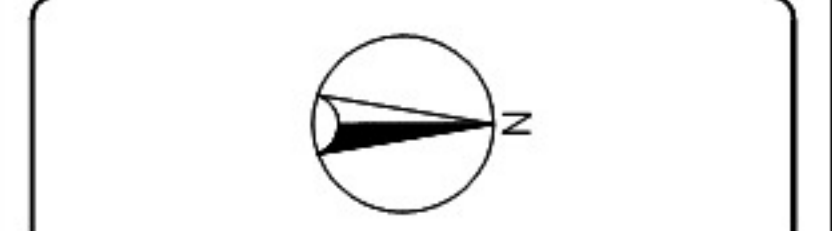

BEARY LANDSCAPING
15001 W. 159TH STREET
LOCKPORT, IL 60441
815-838-4100 P
815-838-3200 F

SCALE: 1" = 40'	PROJECT NO.
DRAWN BY: KLT	SHEET NO.
CHECKED BY: B BEARY	L-1
DATE: 2/29/16	
DATE OF PRINT:	

BOARD APPROVED

Case No: 2016-0862
Date: 12/19/2016

W/Conditions:
W/Out Conditions: X

VILLAGE OF ORLAND PARK