



NOTE: BUILDING MATERIALS SHOWN ARE REPRESENTATIONAL ONLY AND DO NOT REFLECT ENVIRONMENTAL VARIABLES.

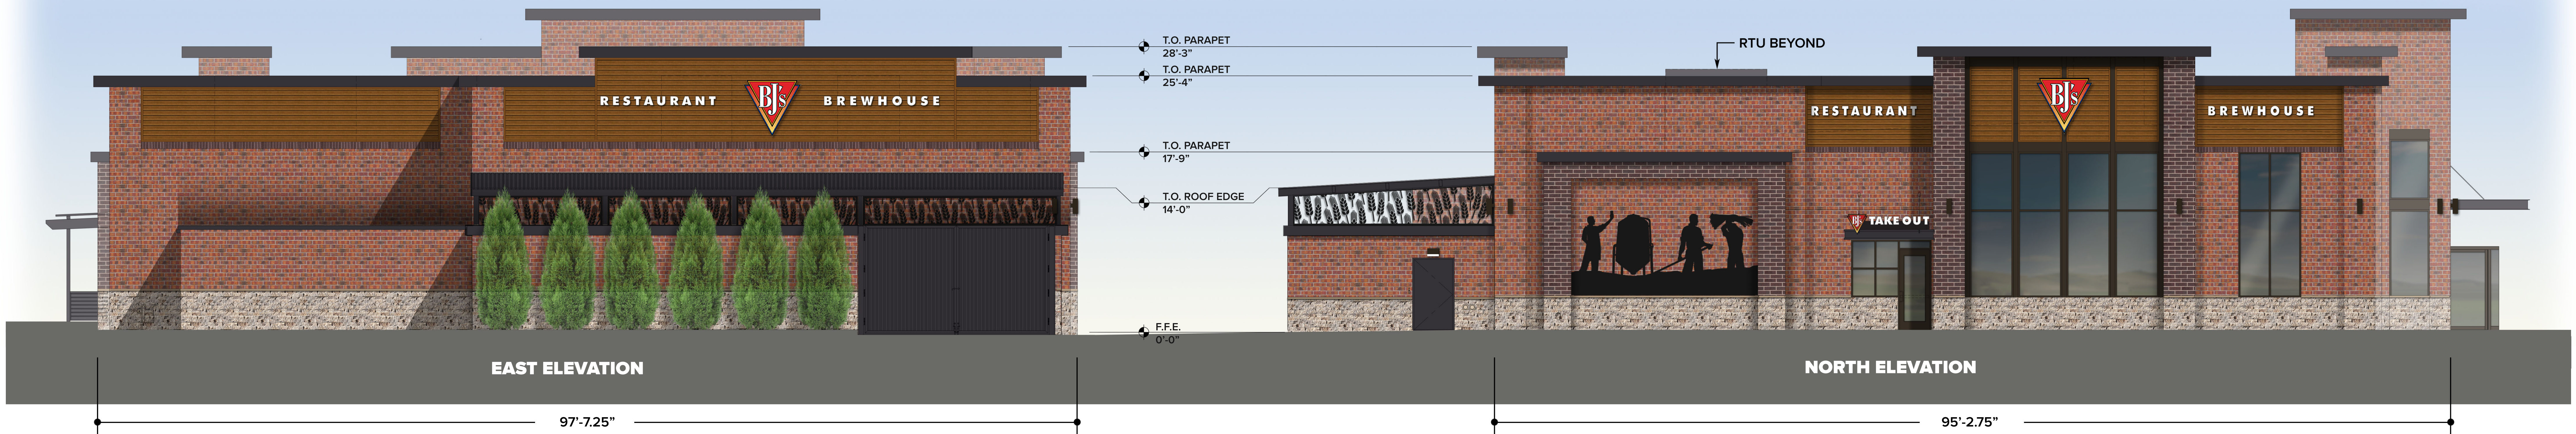


NORTH ELEVATION




EAST ELEVATION

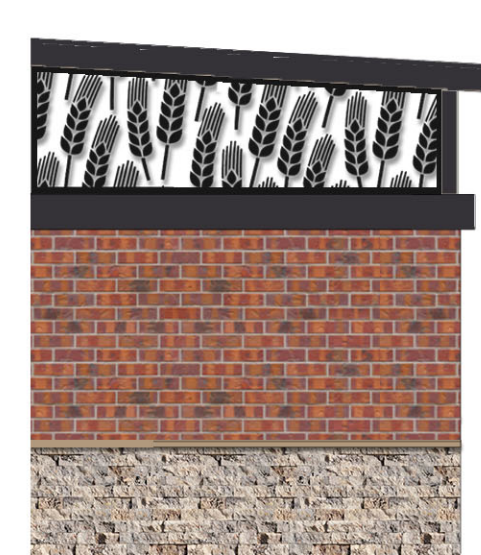


SOUTH ELEVATION

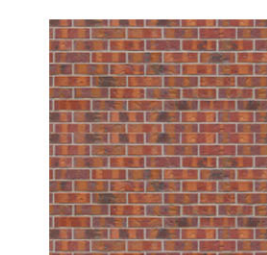

BRICK VENEER
MCNEAR BRICK
COLOR: "RAWHIDE" (BRK-1)

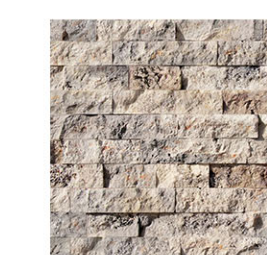


STONE WAINSCOT
CORONADO AMALFI LEDGESTONE
COLOR: "SALERNO"

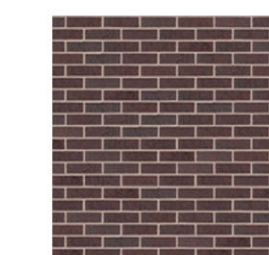

BRICK VENEER
MCNEAR BRICK
COLOR: "SEPIA" (BRK-2)



PARAPET CORNICE
SHERWIN WILLIAMS
SW6989 "DOMINO"

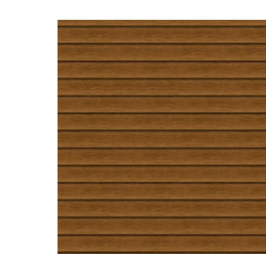

COMPOSITE SIDING
COLORGUARD WOODTONE
COLOR: "RUSTIC SERIES MAPLE"



DOOR, MECHANICAL - PAINT
SHERWIN WILLIAMS
SW6106 "KILIM BEIGE"



STORE FRONT METAL
KAWNEER
DARK BRONZE FINISH



BJ's Restaurant & Brewhouse

45 Orland Square Drive
Orland Park, Illinois 60462



Copyright wdpartners BJSBJ0328 03.10.2020