


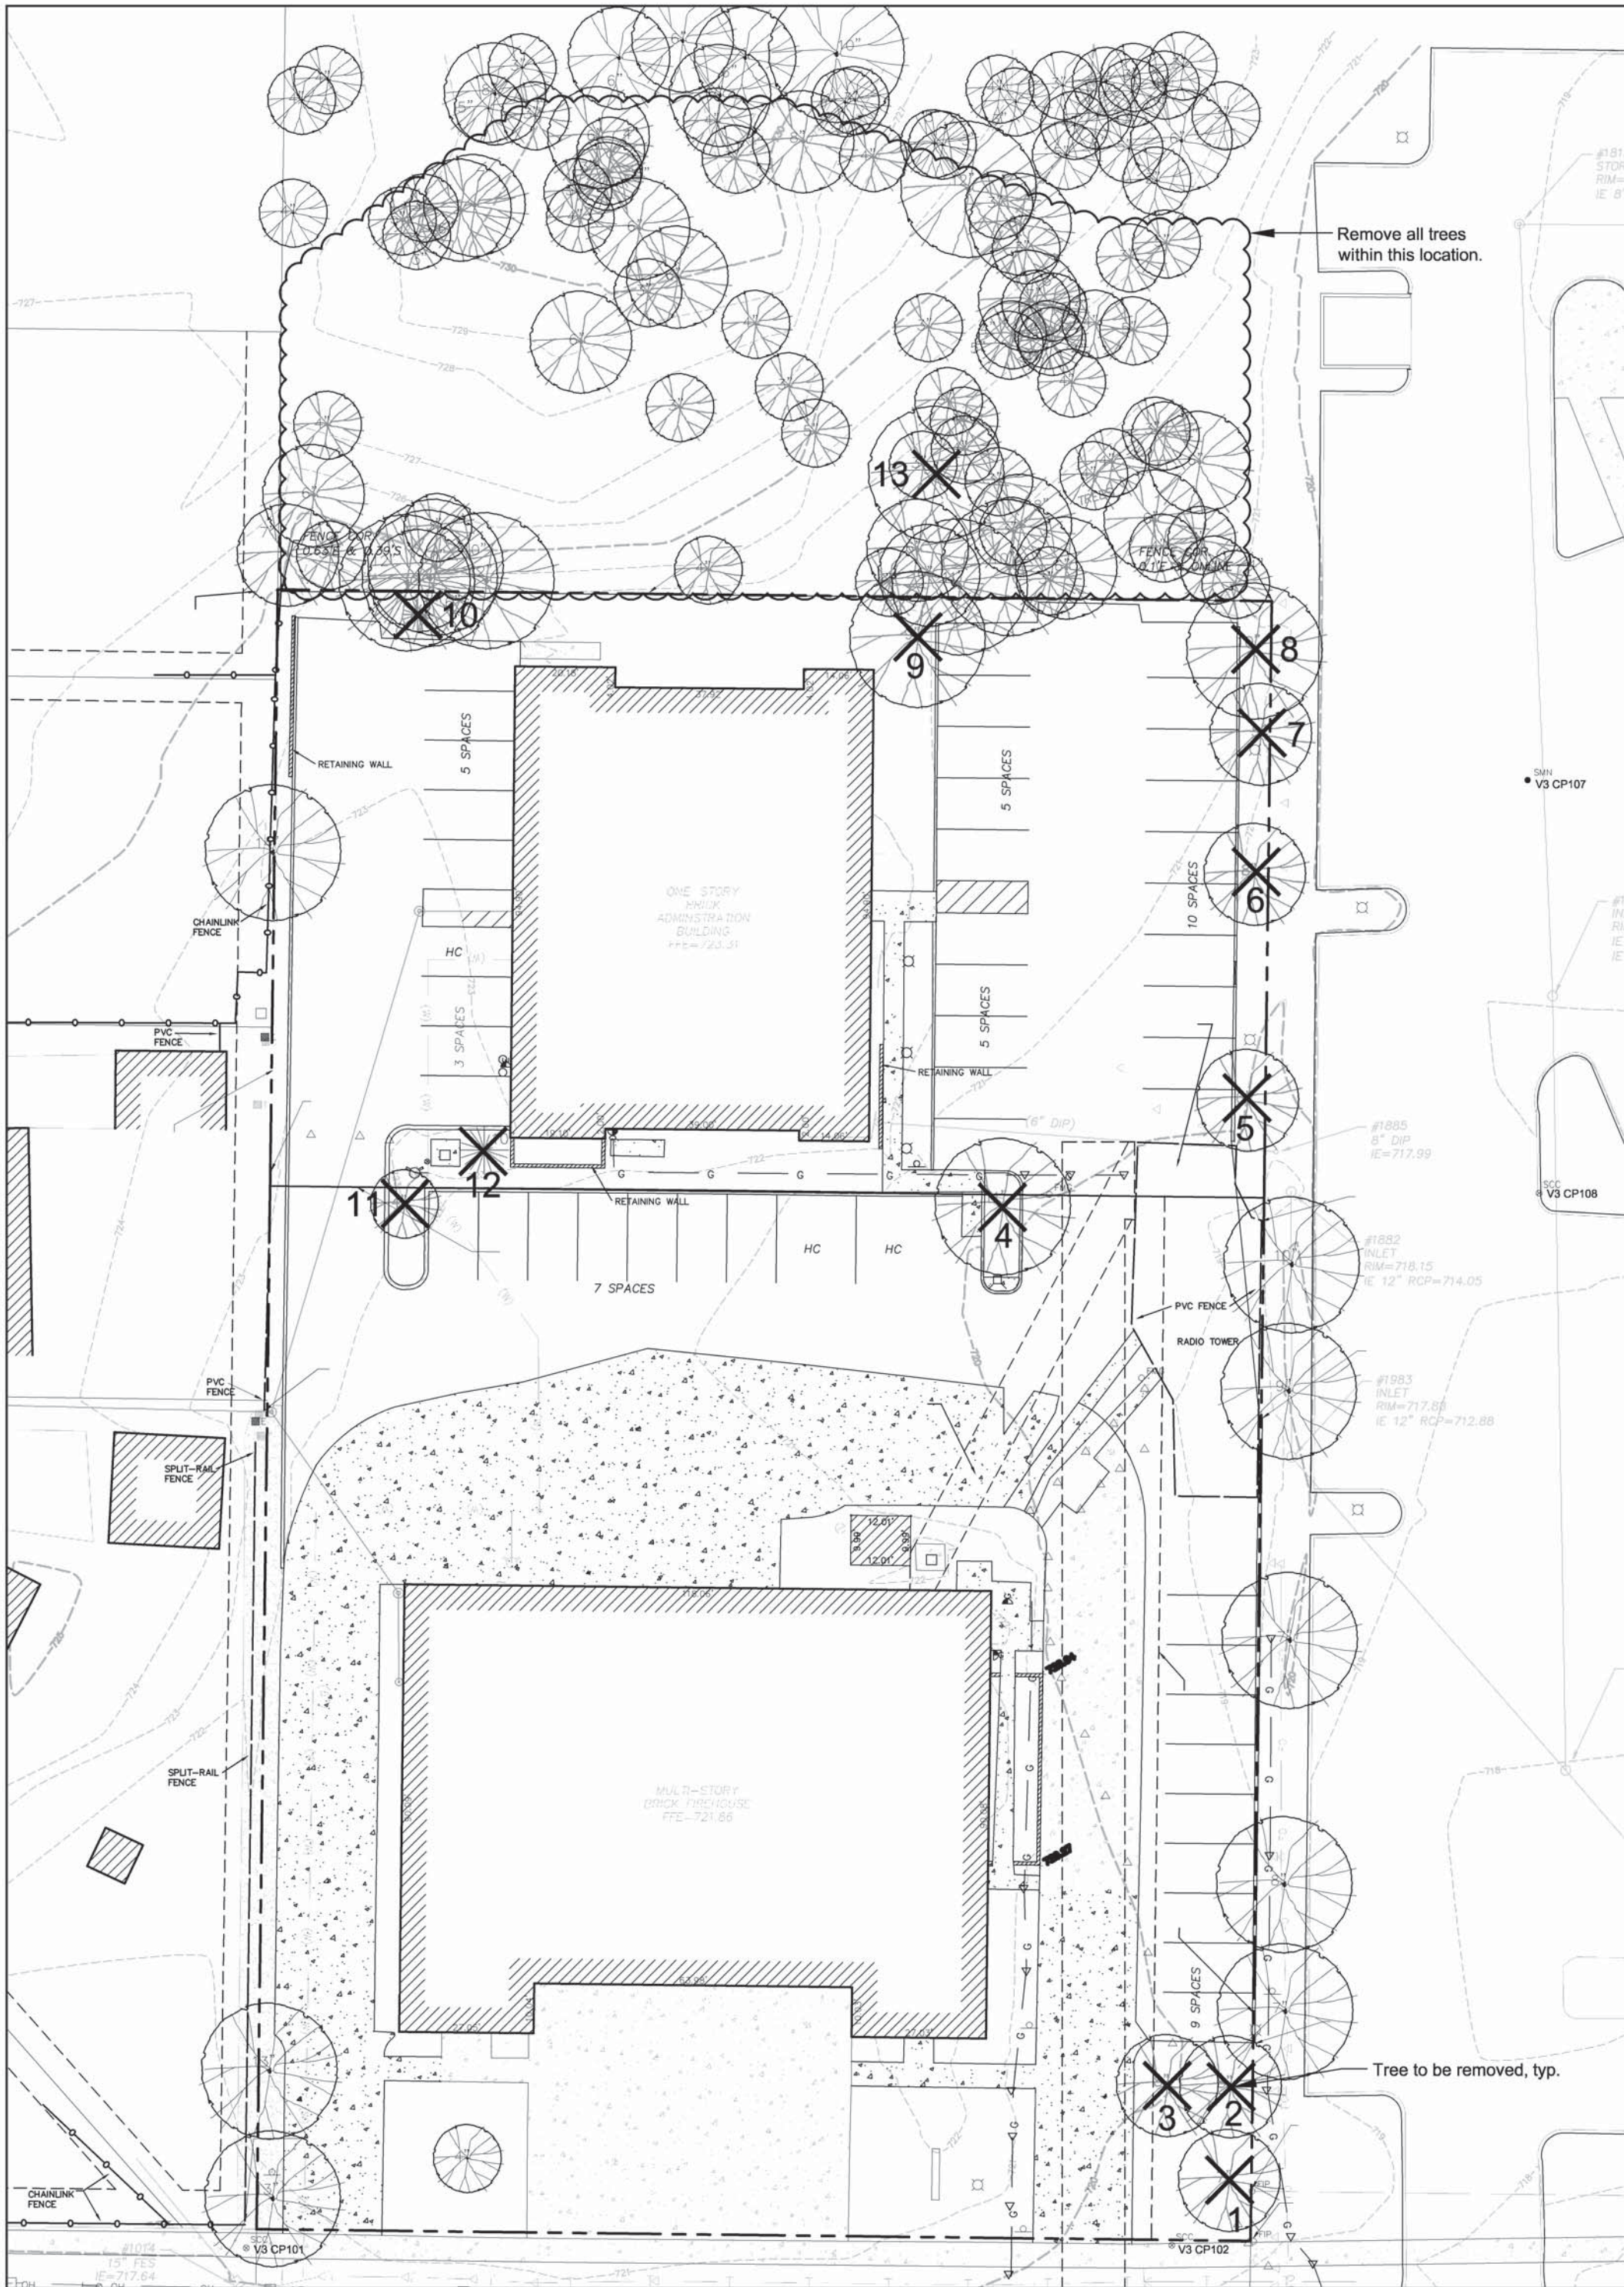

BOARD APPROVED

Case No: 2010-0221
Date: 02-07-2011
W/Conditions: X
W/Out Conditions:

VILLAGE OF ORLAND PARK

TREE REMOVALS


No.	Species	Common Name	Size	Condition	Requires Replacement
1	Fraxinus americana	white ash	7' Cal	Fair	Yes
2	Fraxinus americana	white ash	8' Cal	Fair	Yes
3	Fraxinus americana	white ash	8' Cal	Poor	
4	Tilia cordata	littleleaf linden	11' Cal	Poor	
5	Acer platanoides	norway maple	6' Cal	Poor	
6	Fraxinus americana	white ash	8' Cal	Fair	Yes
7	Acer saccharinum	silver maple	5' Cal	Poor	
8	Acer platanoides	norway maple	10' Cal	Poor	
9	Tilia cordata	littleleaf linden	9' Cal	Poor	
10	Pinus nigra	austrian pine	6' Ht	Poor	
11	Malus spp.	crabapple spp.	4' Cal	Fair	Yes
12	Pinus nigra	austrian pine	10' Ht	Good	Yes
13	Monus alba	white mulberry	10.5' Cal	Fair	Yes
	Rhamnus cathartica	common buckthorn	3.5' Cal	Poor	
	Rhamnus cathartica	common buckthorn	3.5' Cal	Poor	
	Rhamnus cathartica	common buckthorn	3.0/4.0' Cal	Poor	
	Rhamnus cathartica	common buckthorn	4' Cal	Poor	
	Rhamnus cathartica	common buckthorn	7.0/4 x 4.5/3 x 3.0' Cal	Poor	
	Rhamnus cathartica	common buckthorn	3.5/2.0' Cal	Poor	
	Monus alba	white mulberry	2 x 5.0/4.0' Cal	Poor	
	Populus deltoides	cottonwood	7.0/5.0' Cal	Poor	
	Prunus serotina	wild black cherry	5.5' Cal	Poor	
	Monus alba	white mulberry	6.0/6.5/3.0' Cal	Poor	
	Prunus serotina	wild black cherry	3.5' Cal	Poor	
	Prunus serotina	wild black cherry	3.5' Cal	Poor	
	Monus alba	white mulberry	9.5/7.5' Cal	Poor	
	Monus alba	white mulberry	3 x 5.0/4.0' Cal	Poor	
	Acer saccharinum	silver maple	2 x 4.0/3.0' Cal	Poor	
	Monus alba	white mulberry	3.5/2 x 1.0' Cal	Poor	
	Monus alba	white mulberry	4.5' Cal	Poor	
	Monus alba	white mulberry	5' Cal	Poor	
	Monus alba	white mulberry	4' Cal	Poor	
	Monus alba	white mulberry	3.5' Cal	Poor	
	dead	dead	7' Cal	Dead	
	Ulmus pumila	Siberian elm	7.5/9.0' Cal	Poor	
	Monus alba	white mulberry	3.5' Cal	Poor	
	Monus alba	white mulberry	6.0/2 x 2.5' Cal	Poor	
	Monus alba	white mulberry	3.0/3.5/4.0/4.5' Cal	Poor	
	Monus alba	white mulberry	3.5/2.5' Cal	Poor	
	Monus alba	white mulberry	3.0/2 x 3.5/2.0' Cal	Poor	
	Monus alba	white mulberry	4.5/6.0' Cal	Poor	
	Monus alba	white mulberry	3 x 5.0/5.5' Cal	Poor	
	Prunus serotina	wild black cherry	3' Cal	Poor	
	Monus alba	white mulberry	3 x 7.0' Cal	Poor	
	Monus alba	white mulberry	3.5/2 x 6.0' Cal	Poor	
	Monus alba	white mulberry	5.0/6.5' Cal	Poor	
	Rhamnus cathartica	common buckthorn	2 x 2.0/3.5/5.0' Cal	Poor	
	dead	dead	2 x 3.0' Cal	Dead	
	dead	dead	9.0/11.0/2 x 12.0' Cal	Dead	
	Monus alba	white mulberry	11' Cal	Poor	
	Prunus serotina	wild black cherry	3.5' Cal	Poor	
	Rhamnus cathartica	common buckthorn	1.0/3.5' Cal	Poor	
	Acer negundo	box elder	3.5' Cal	Poor	
	Prunus serotina	wild black cherry	5.0/2.5' Cal	Poor	
	Ulmus americana	American elm	3' Cal	Poor	
	Monus alba	white mulberry	4.5/5.0' Cal	Poor	
	Celtis occidentalis	hackberry	3.5' Cal	Poor	
	Rhamnus cathartica	common buckthorn	4 x 3.0/5 x 2.0' Cal	Poor	
	Monus alba	white mulberry	6' Cal	Poor	
	Monus alba	white mulberry	3' Cal	Poor	
	dead	dead	17.0/6.0' Cal	Dead	
	Rhamnus cathartica	common buckthorn	3.0/4 x 2.0' Cal	Poor	
	Rhamnus cathartica	common buckthorn	3' Cal	Poor	
	Prunus serotina	wild black cherry	3.5' Cal	Poor	
	Rhamnus cathartica	common buckthorn	3' Cal	Poor	

Total 4"-12" Cal shade trees removed that require replacement:
5 trees removed
Total 6'-10' Ht evergreen trees removed that require replacement:
1 tree removed

Replacement Requirements
(2) 2.5" Cal Shade Trees for every tree removed
12 Replacement trees required

Proposed Trees Provided
17 Shade trees
See Landscape Plan for tree locations.

No.	Species	Common Name	Size	Condition	Requires Replacement
	Rhamnus cathartica	common buckthorn	3' Cal	Poor	
	Rhamnus cathartica	common buckthorn	3' Cal	Poor	
	dead	dead	3.5' Cal	Dead	
	dead	dead	3 x 4' Cal	Dead	
	Monus alba	white mulberry	6' Cal	Poor	
	Monus alba	white mulberry	5.0/3.0' Cal	Poor	
	Rhamnus cathartica	common buckthorn	4.5' Cal	Poor	
	Monus alba	white mulberry	5' Cal	Poor	
	Rhamnus cathartica	common buckthorn	3' Cal	Poor	
	Rhamnus cathartica	common buckthorn	4' Cal	Poor	
	Monus alba	white mulberry	5' Cal	Poor	
	dead	dead	7.0/3.5' Cal	Dead	
	Prunus serotina	wild black cherry	5' Cal	Poor	
	Monus alba	white mulberry	7.5' Cal	Poor	
	Prunus serotina	wild black cherry	4.5' Cal	Poor	
	Rhamnus cathartica	common buckthorn	4' Cal	Poor	
	Monus alba	white mulberry	5' Cal	Poor	
	Monus alba	white mulberry	5' Cal	Poor	
	dead	dead	3.5' Cal	Dead	
	dead	dead	6' Cal	Dead	
	dead	dead	4' Cal	Dead	
	Rhamnus cathartica	common buckthorn	4.0/3 x 1.0' Cal	Poor	
	Prunus serotina	wild black cherry	2 x 5.0' Cal	Poor	
	Populus deltoides	cottonwood	5' Cal	Poor	
	Monus alba	white mulberry	3.5/3.0' Cal	Poor	
	Rhamnus cathartica	common buckthorn	2 x 3.0' Cal	Poor	
	Populus deltoides	cottonwood	11' Cal	Poor	
	dead	dead	8.0/6.0' Cal	Dead	
	Rhamnus cathartica	common buckthorn	3' Cal	Poor	
	Rhamnus cathartica	common buckthorn	3' Cal	Poor	
	Acer saccharinum	silver maple	9' Cal	Poor	
	dead	dead	4.5' Cal	Dead	
	dead	dead	4.5' Cal	Dead	
	dead	dead	4' Cal	Dead	
	Rhamnus cathartica	common buckthorn	4' Cal	Poor	
	Populus deltoides	cottonwood	17' Cal	Poor	
	Populus deltoides	cottonwood	7' Cal	Poor	
	Monus alba	white mulberry	6' Cal	Poor	
	Monus alba	white mulberry	4.5' Cal	Poor	
	Monus alba	white mulberry	4.5' Cal	Poor	
	Monus alba	white mulberry	3' Cal	Poor	
	Ulmus pumila	Siberian elm	5' Cal	Poor	
	Monus alba	white mulberry	4' Cal	Poor	
	Populus deltoides	cottonwood	13' Cal	Poor	
	Ulmus pumila	Siberian elm	11' Cal	Poor	
	Populus deltoides	cottonwood	10' Cal	Poor	
	Populus deltoides	cottonwood	6' Cal	Poor	
	Populus deltoides	cottonwood	13.5' Cal	Poor	
	dead	dead	4.5' Cal	Poor	
	Acer saccharinum	silver maple	6.5/3.0' Cal	Poor	
	Ulmus pumila	Siberian elm	8' Cal	Poor	
	dead	dead	4.5' Cal	Poor	
	Acer saccharinum	silver maple	5' Cal	Poor	
	Monus alba	white mulberry	2 x 4.0' Cal	Poor	
	Monus alba	white mulberry	4' Cal	Poor	
	Monus alba	white mulberry	6' Cal	Poor	
	Monus alba	white mulberry	3.5' Cal	Poor	
	Monus alba	white mulberry	7.0/5.0' Cal	Poor	
	dead	dead	3' Cal	Dead	
	Rhamnus cathartica	common buckthorn	2 x 3.5/2 x 2.0/2 x 3.0/1.0' Cal	Poor	
	dead	dead	4' Cal	Dead	
	Acer negundo	box elder	4.5' Cal	Poor	
	Rhamnus cathartica	common buckthorn	2 x 3/2.5/2.0' Cal	Poor	
	Rhamnus cathartica	common buckthorn	2 x 6.5/3.0' Cal	Poor	
	Monus alba	white mulberry	3.5' Cal	Poor	

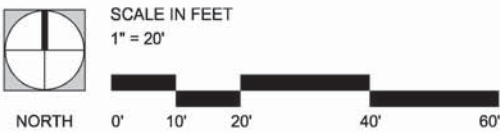

REVISIONS
Issued for permit 5/14/2010
Issued for bid 6/08/2010
Addendum 1 6/18/2010 delta 1
Addendum 2 6/21/2010 delta 2
Addendum 3 6/24/2010 delta 3
Addendum 4 7/1/2010 delta 4
Permit Resubmittal 7/12/10 delta 5
Bioswale Revision 7/28/10
Village Review 08/12/10
Issued for Construction 8/23/10 delta 7
Village Review 1/19/11 delta 8



ORLAND FIRE PROTECTION DISTRICT
FIRE ADMINISTRATION ADDITION
AND REMODEL

SRB ARCHITECTS
WWW.SRBARCHITECTS.COM
1161-A LAKE COOK ROAD
DEERFIELD, ILLINOIS 60015
TEL 847.272.9500
FAX 847.272.9510

TREE REMOVALS PLAN
Hitchcock
Design Group
Chicago, Illinois
HDS Project No. 14-0974-008-03-0000-08

PROJECT NO.
09120

DATE: June 9, 2010
DRAWN BY: PLK
APPROVED: EFH

SHEET
L1.0