



8496 TYCO ROAD UNIT B  
TYSONS CORNER, VA 22182  
703-403-6175 buidix@gmail.com

 


**YASINI JEWELERS**  
30 ORLAND SQUARE DRIVE  
ORLAND PARK, ILLINOIS 60467

09/21/2019


**A-4**

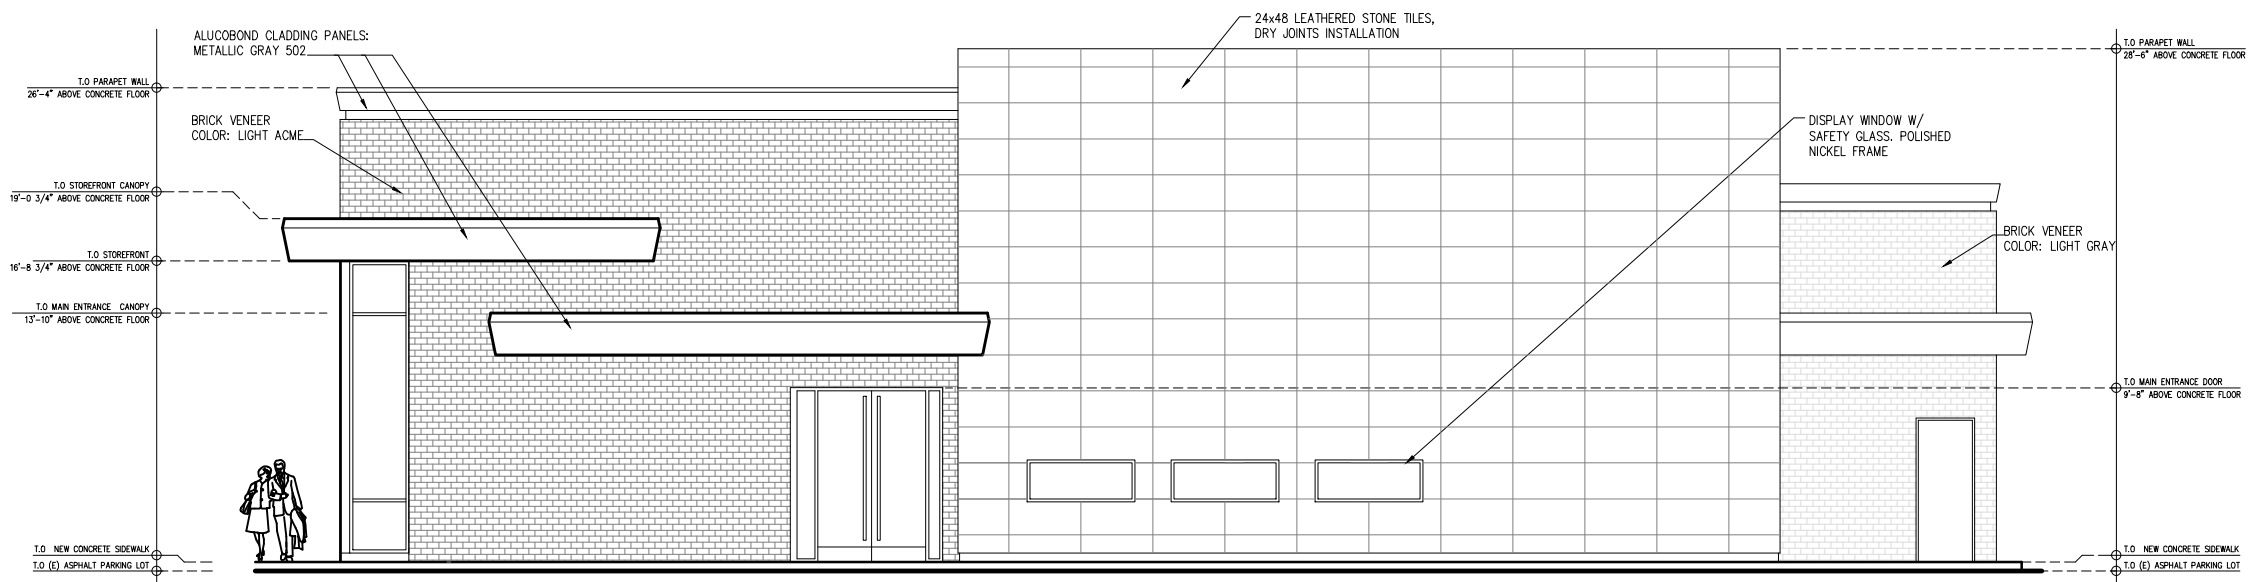


**1 PROPOSED WEST ELEVATION**  
SCALE: 3/32 = 1'-0"

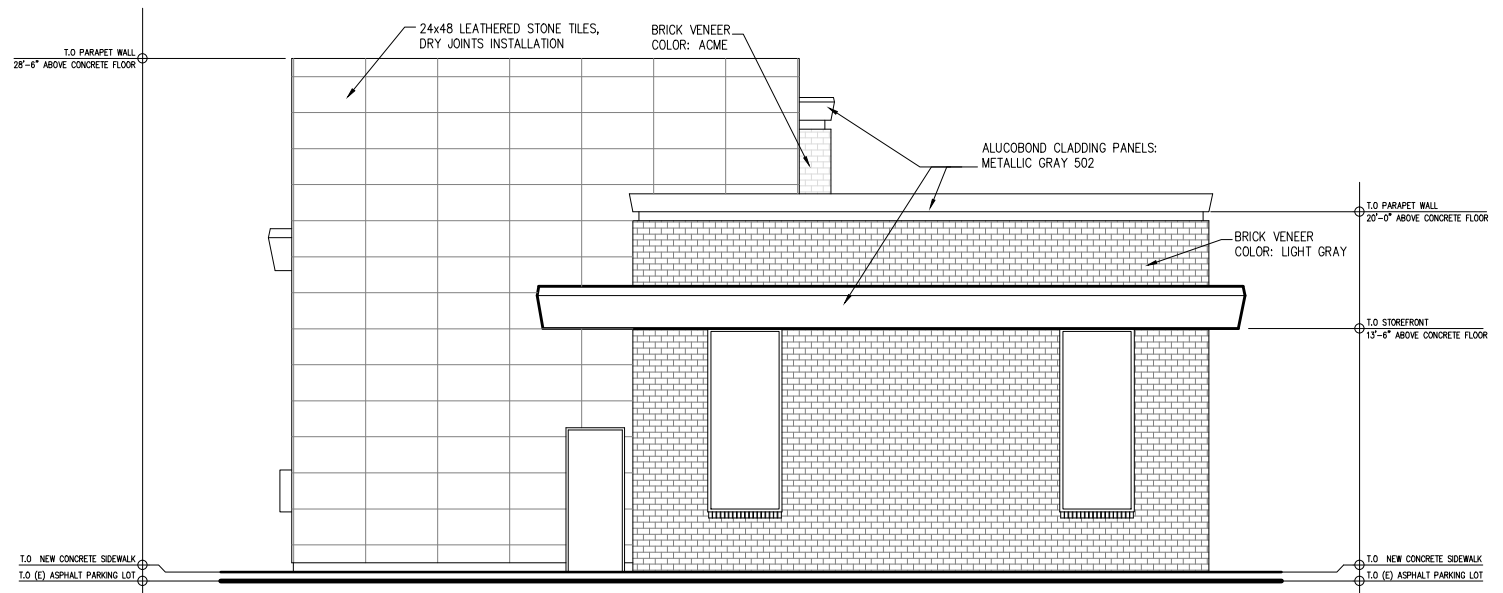

**2 PROPOSED SOUTH ELEVATION**  
SCALE: 3/32 = 1'-0"

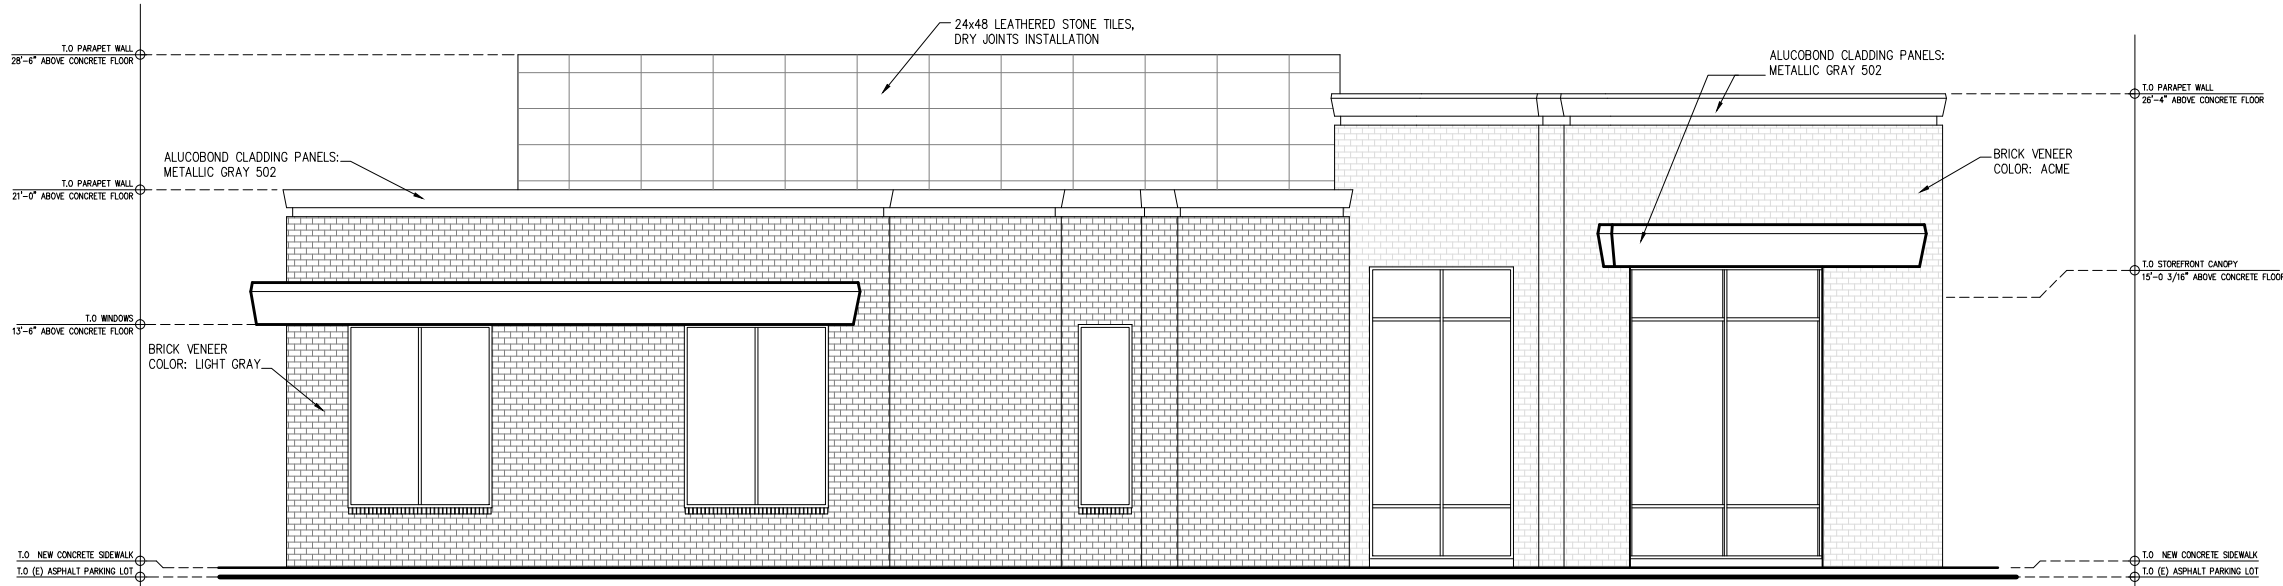


**1 PROPOSED EAST ELEVATION**  
 SCALE: 3/32 = 1'-0"

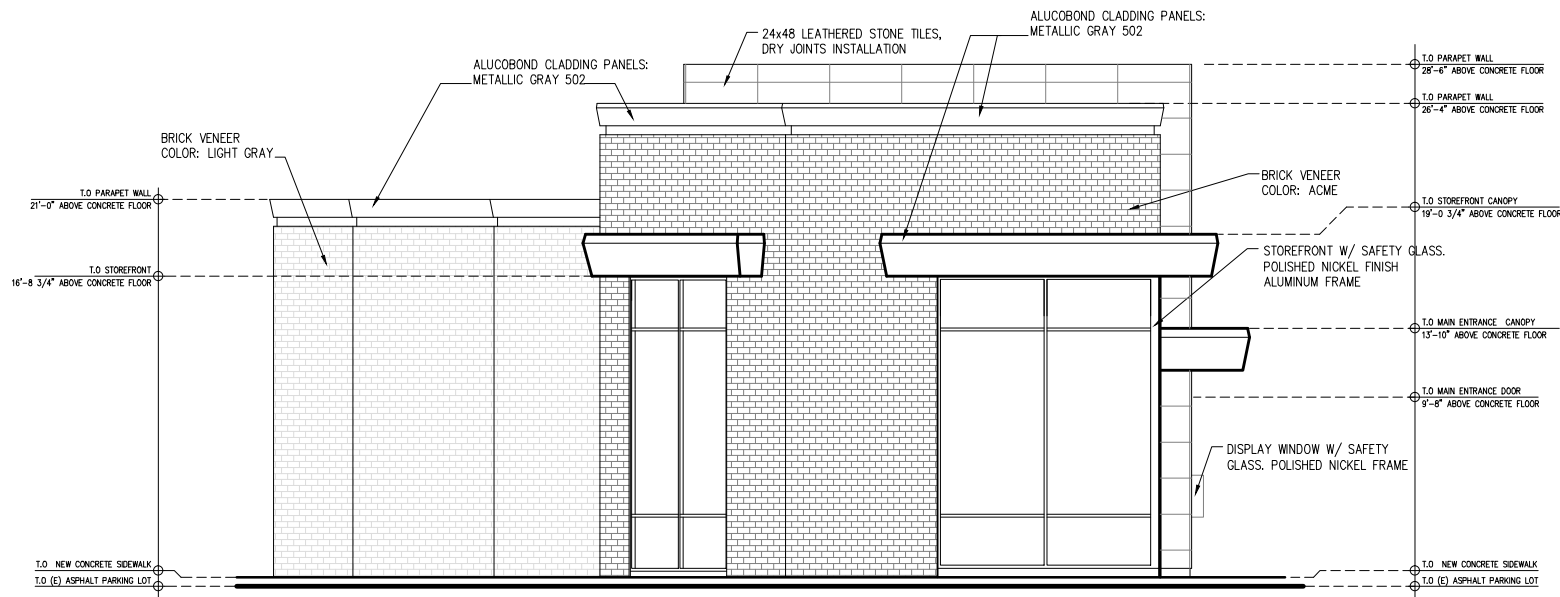

**2 PROPOSED NORTH ELEVATION**  
 SCALE: 3/32 = 1'-0"

CONCEPT DESIGN

8406 TYCO ROAD UNIT B  
 TYSONS CORNER, VA 22102  
 703-403-6175 buildix@gmail.com

 

**YASINI JEWELERS**  
 30 ORLAND SQUARE DRIVE  
 ORLAND PARK, ILLINOIS 60467

09/21/2019

**A-5**

PRELIMINARY CONCEPT DESIGN