
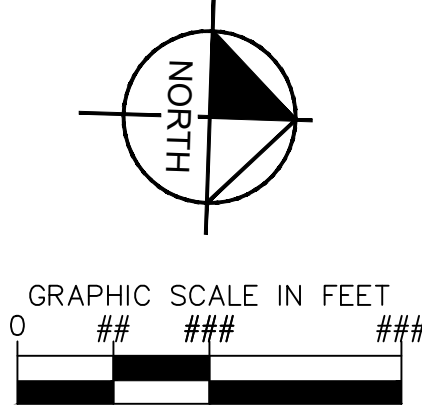


This document, together with the concepts and designs presented herein, as an instrument of service, is intended only for the specific purpose and client for which it was prepared. Reuse of and improper reliance on this document without written authorization and adaptation by Kimley-Horn and Associates, Inc. shall be without liability to Kimley-Horn and Associates, Inc.

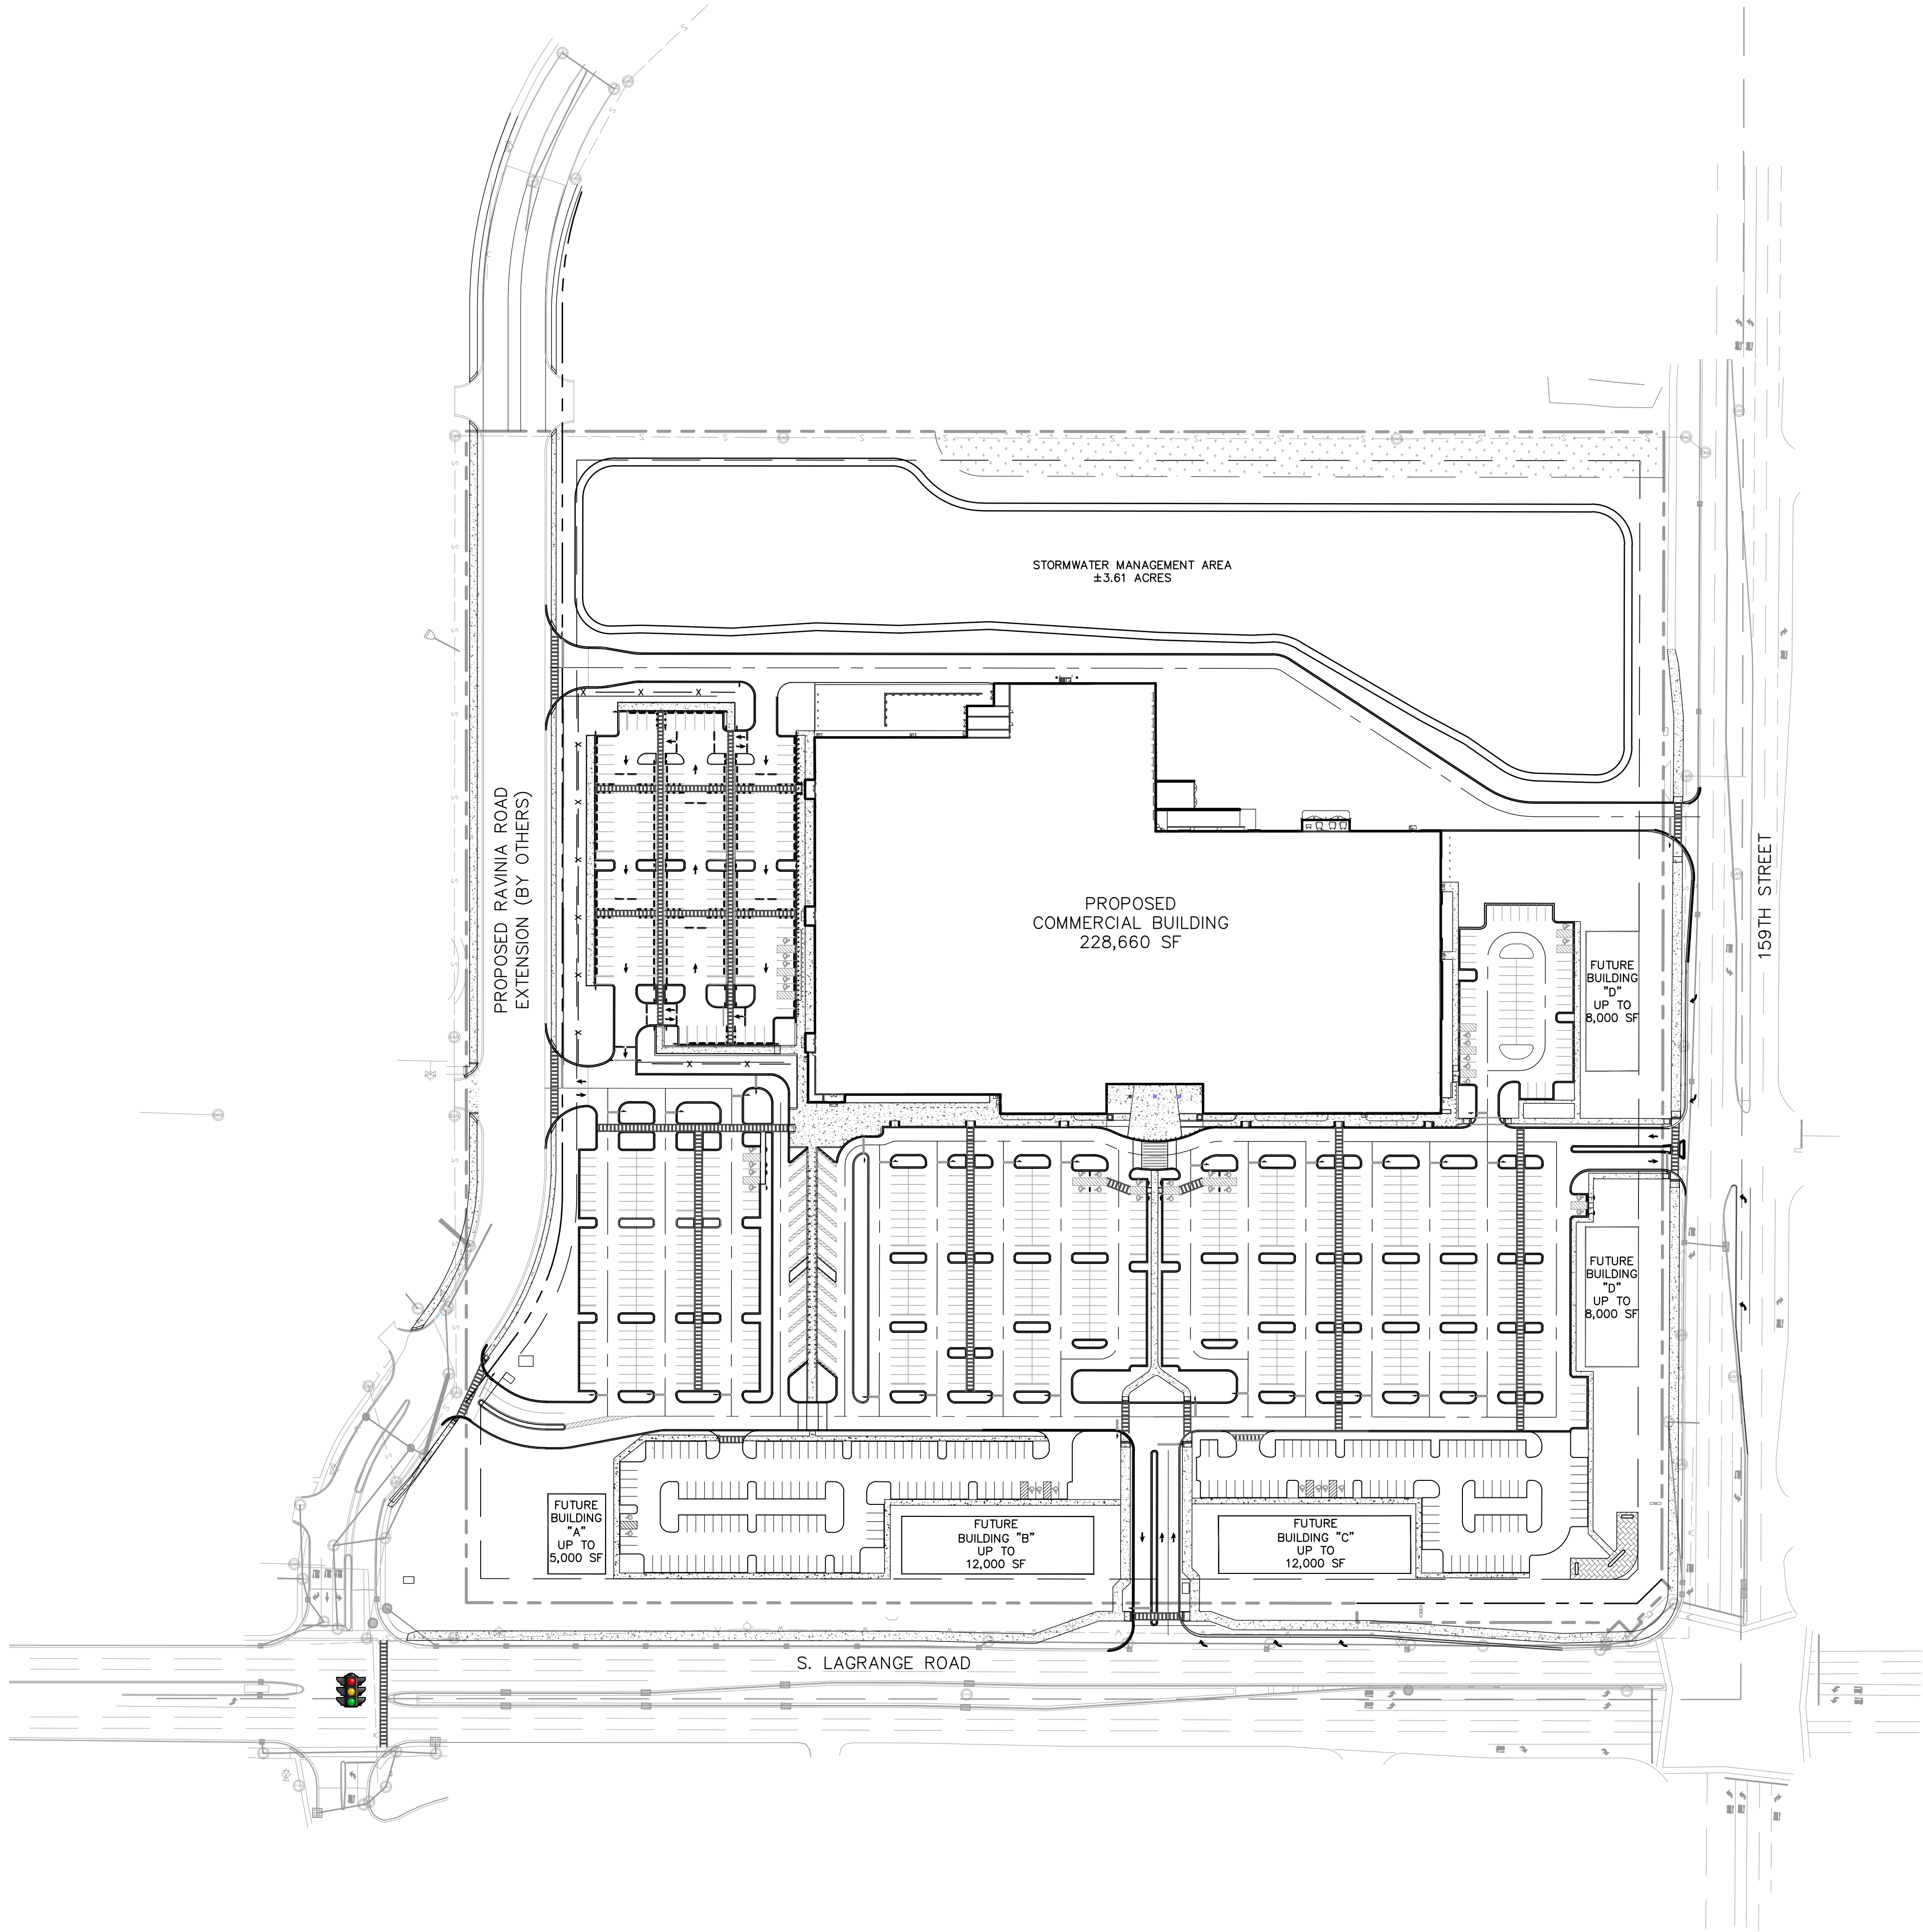

SHEET NUMBER C3.0		159TH & LAGRANGE RETAIL		OVERALL SITE DIMENSION PLAN		KHA PROJECT 149621089		LICENSED PROFESSIONAL		Kimley»»Horn			
						DATE 12/11/2025				© 2025 KIMLEY-HORN AND ASSOCIATES, INC. 4201 WARRENVILLE, IL 60555 630-487-5550 WWW.KIMLEY-HORN.COM			
						SCALE AS SHOWN		XXXX					
						DESIGNED BY ###		ILLINOIS LICENSE NUMBER XXXXX					
						DRAWN BY ###		DATE: 12/11/2025					
						CHECKED BY ###							