


TERINARY
CLINIC

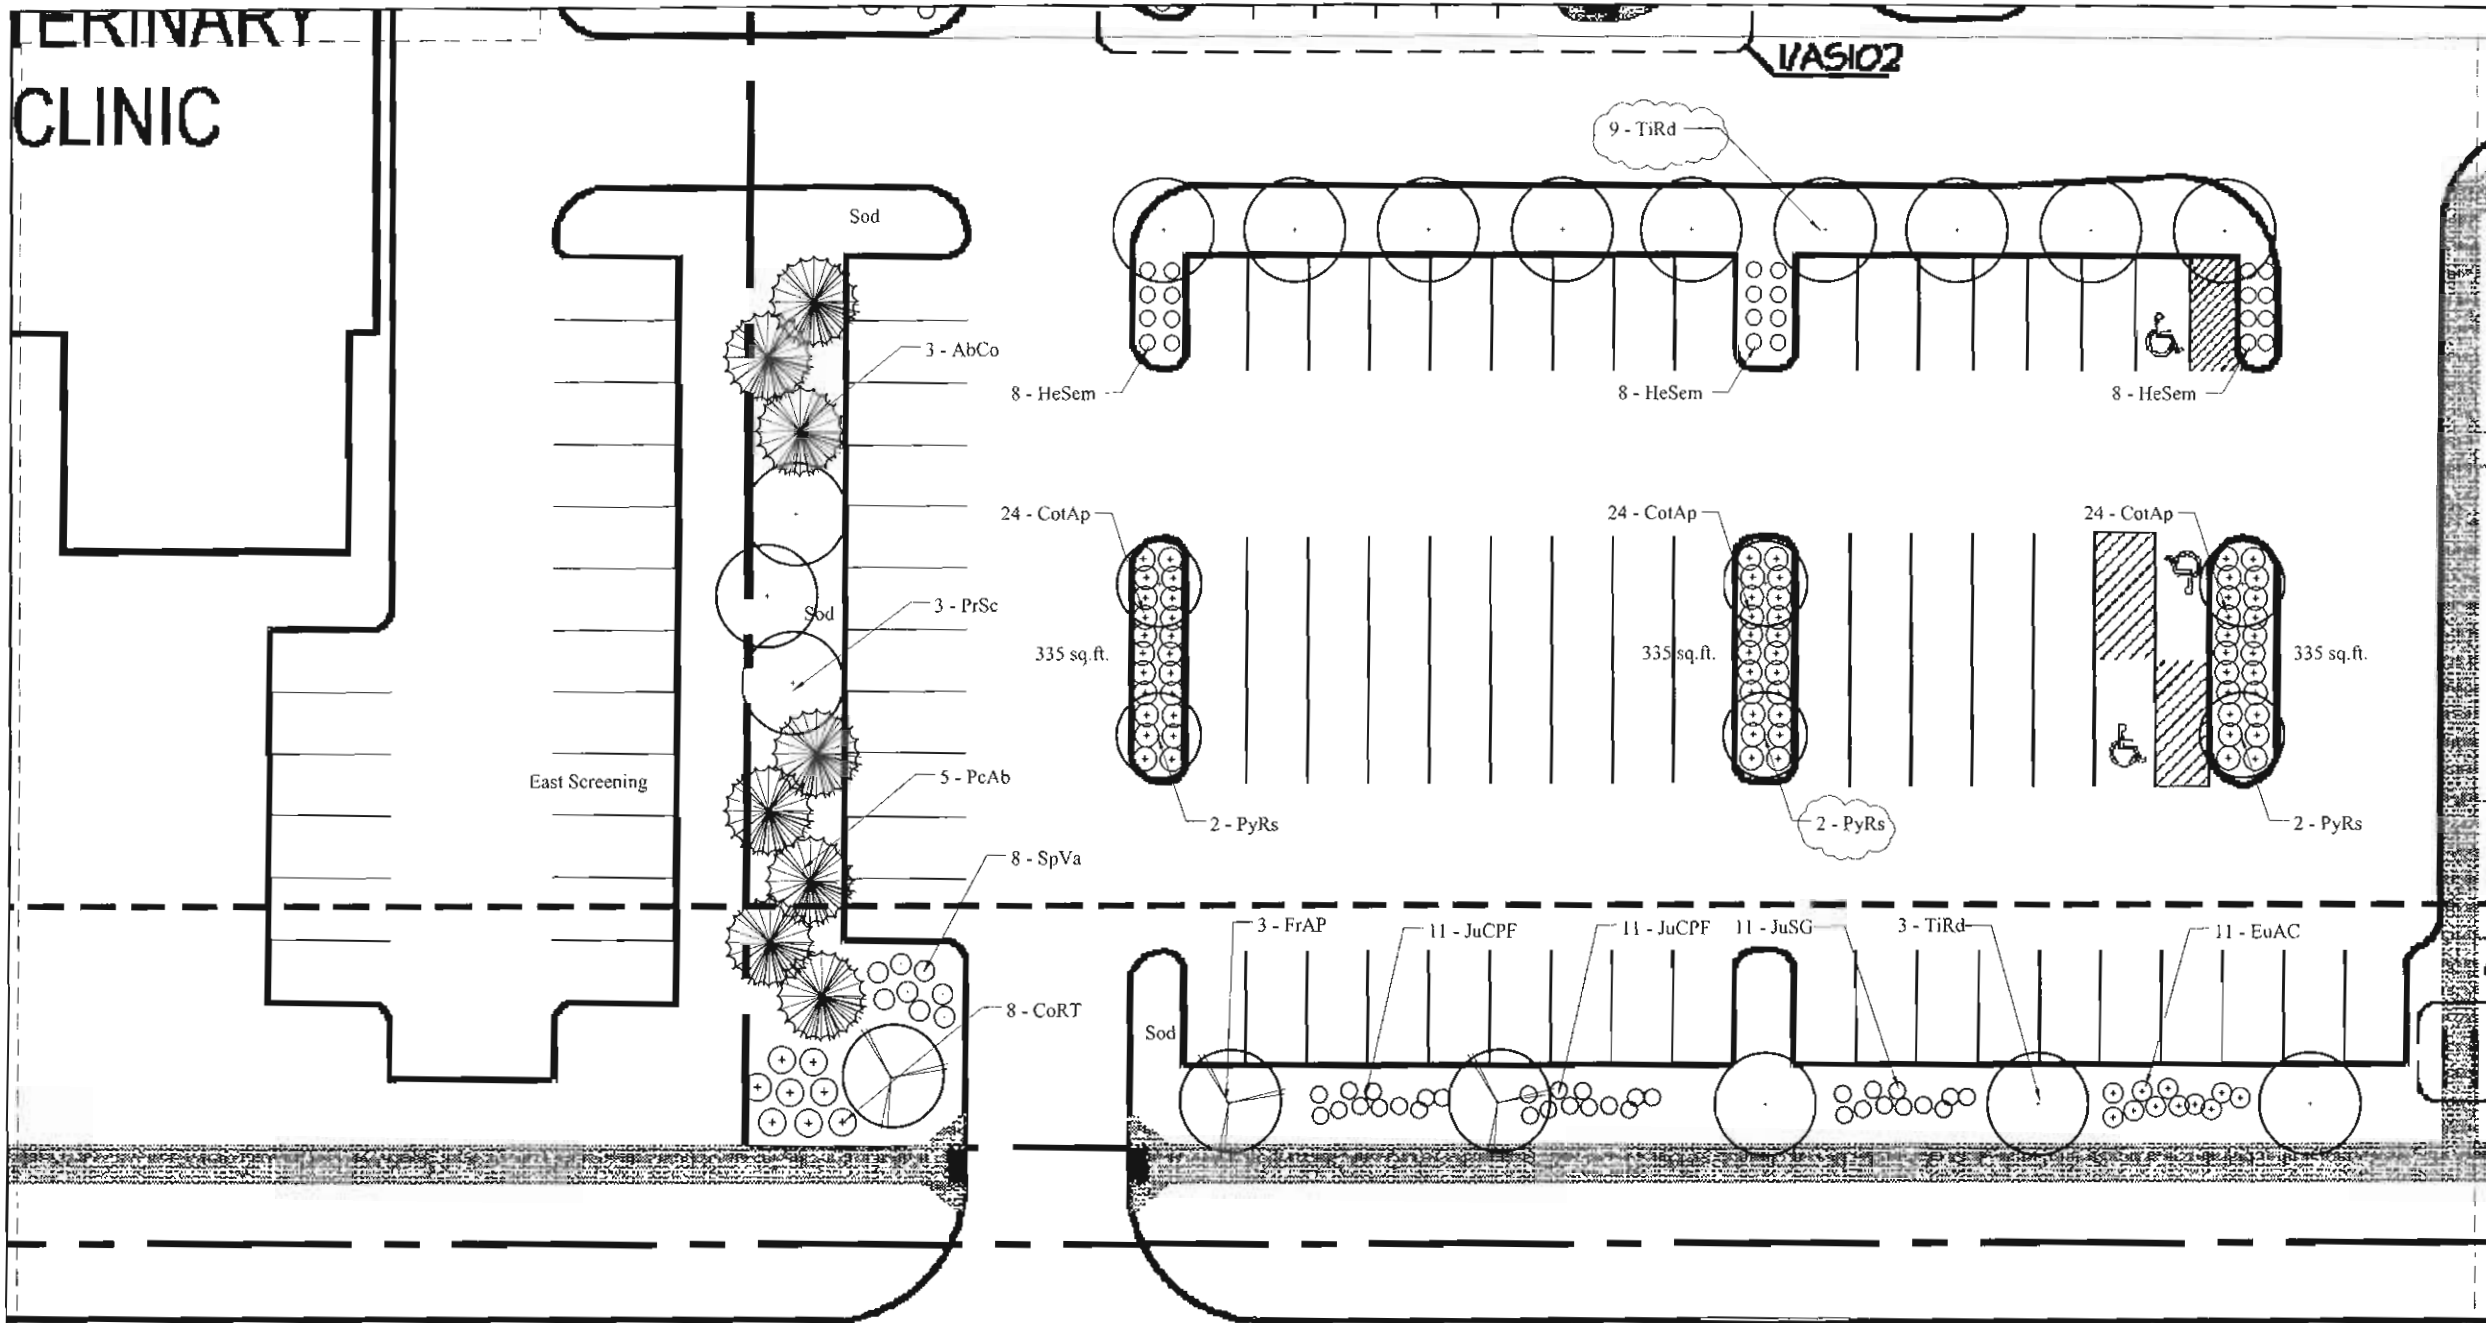


La Grange Rd.

E:\logo.tif

**MAIN STREET
VILLAGE WEST**

16100 S. La Grange Rd.

Orland Park, IL
BOARD APPROVED

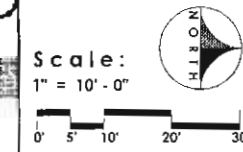

Date: 7/14/08
Drawn By: TL

Revisions by: TL Date: 8-20-08

Copy To: Date:

L 3

CASE NO. 2008-0630

DATE 10-6-08

W. CONDITIONS

W/O CONDITIONS ✓