




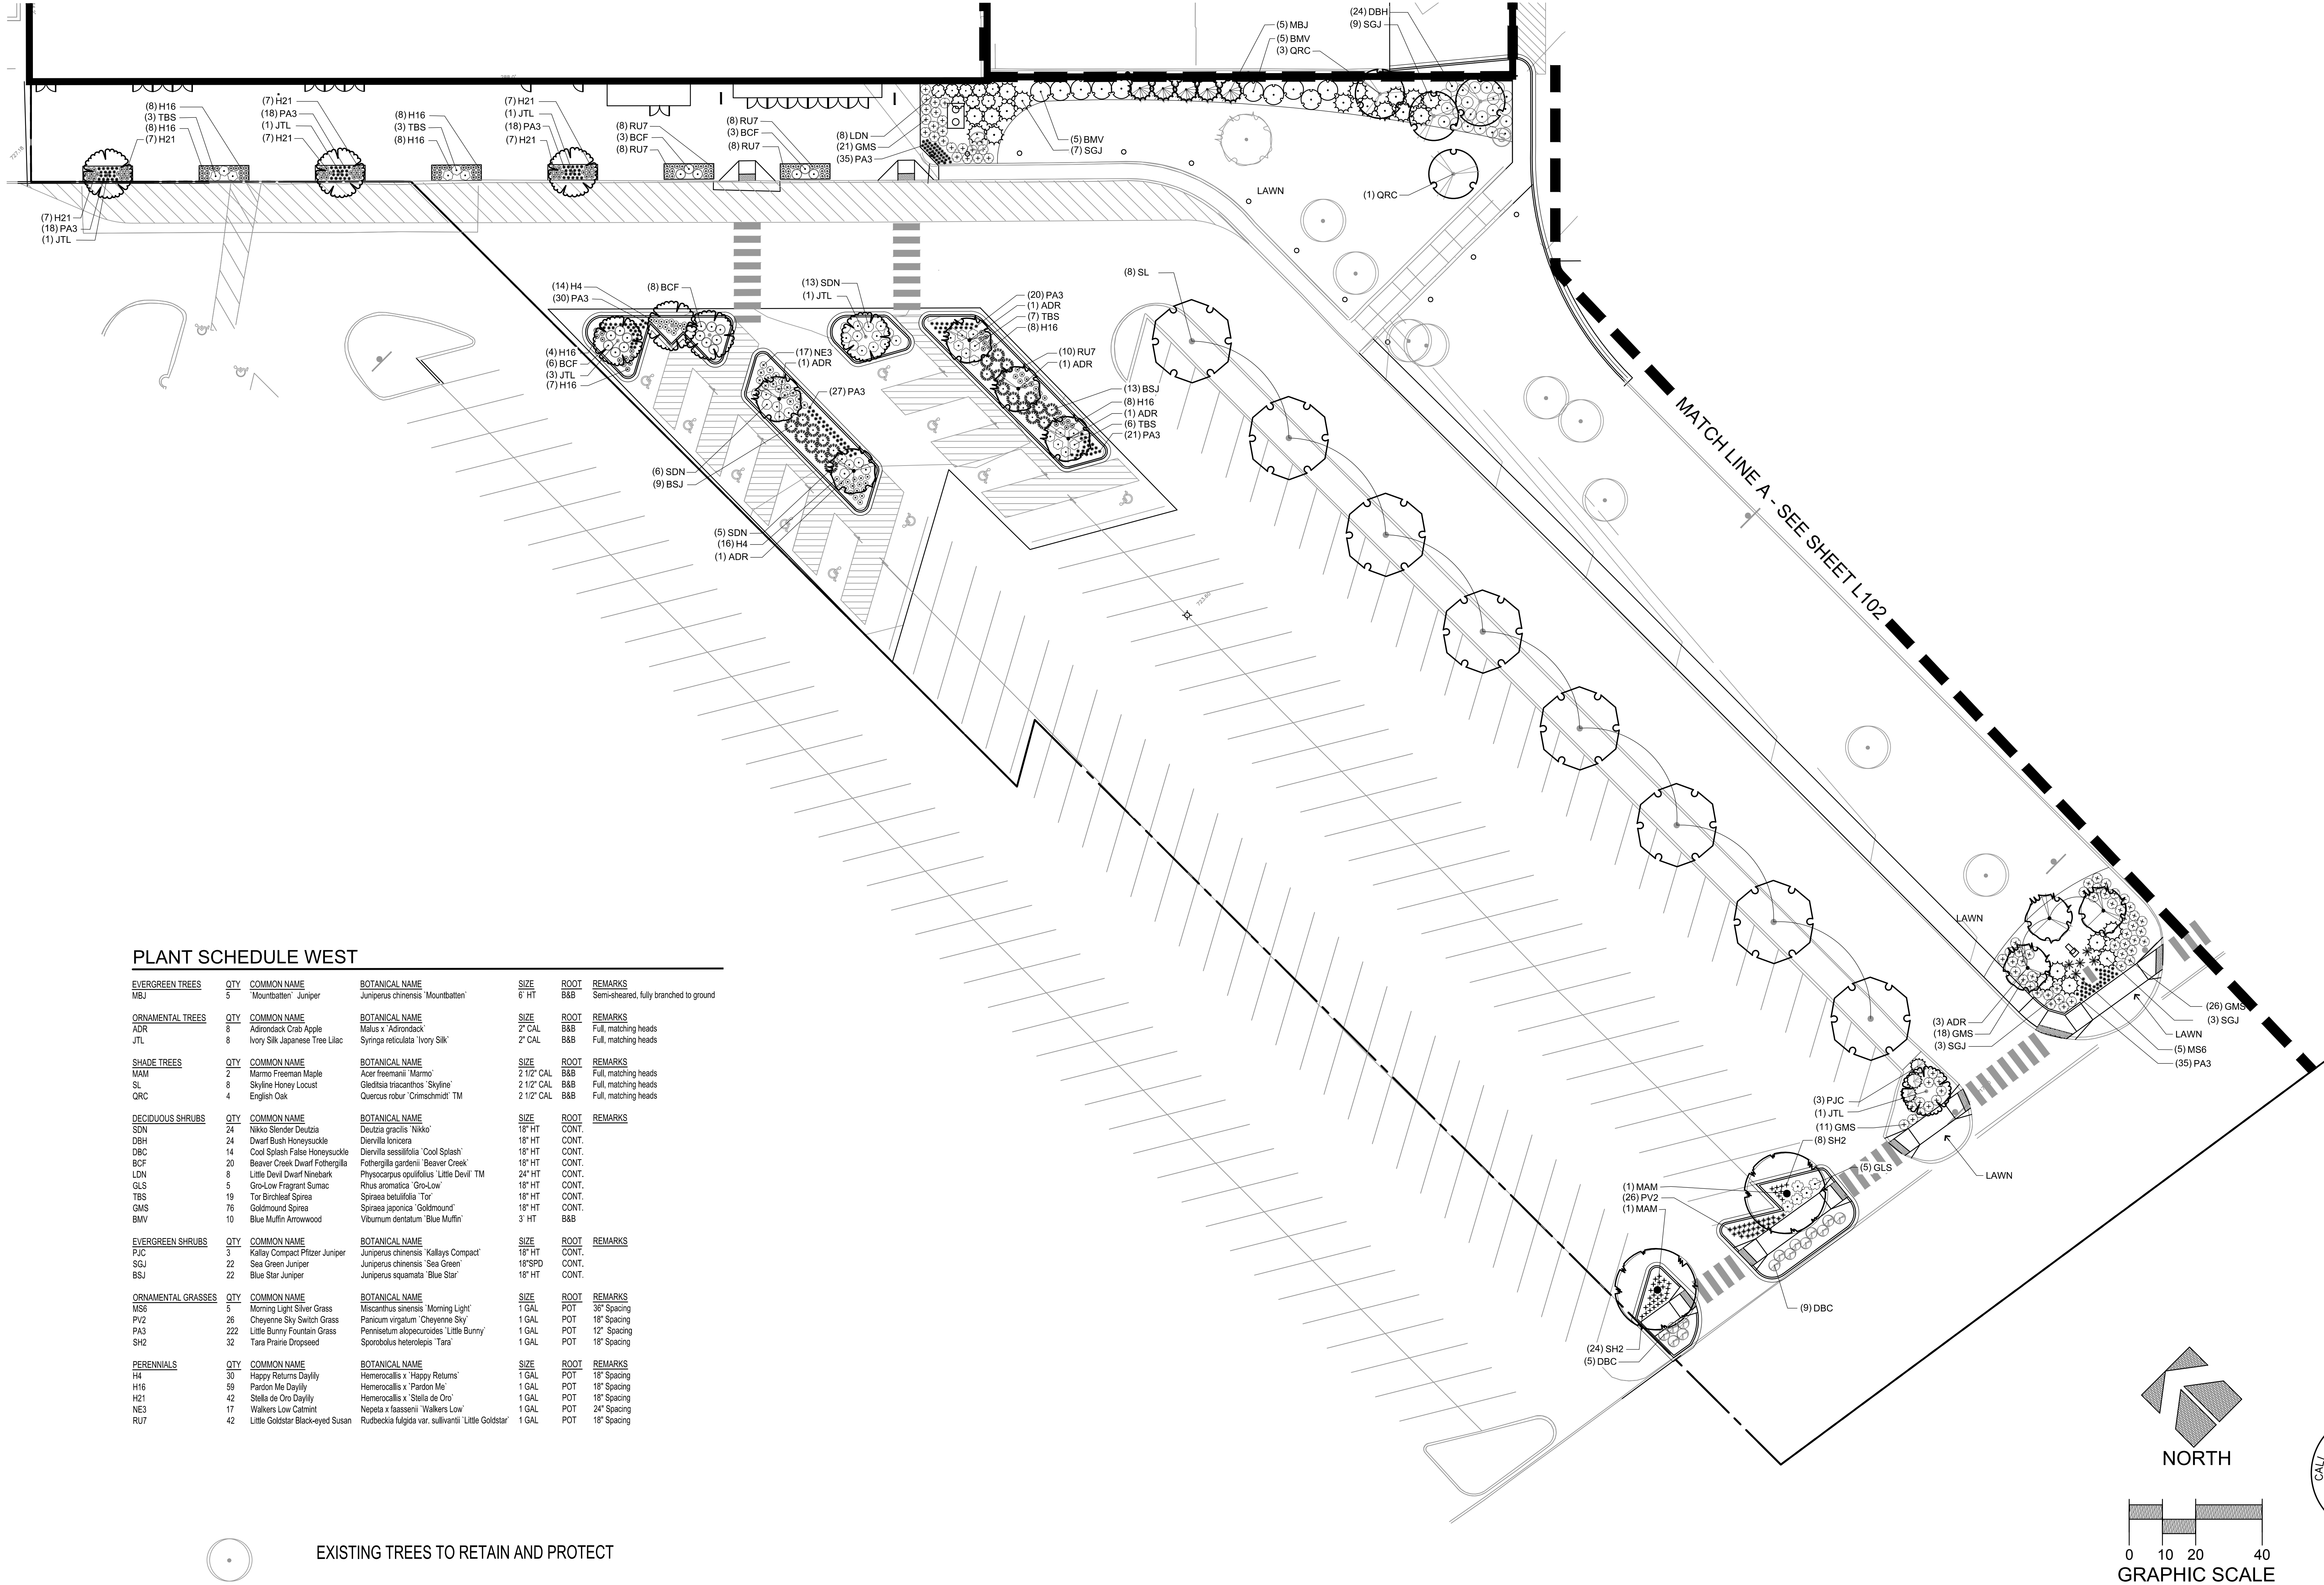


PLANT SCHEDULE WEST

EVERGREEN TREES		QTY	COMMON NAME	BOTANICAL NAME	SIZE	ROOT	REMARKS
MBJ		5	'Moundbatter' Juniper	Juniperus chinensis 'Moundbatter'	6' HT	B&B	Semi-sheared, fully branched to ground
ORNAMENTAL TREES		QTY	COMMON NAME	BOTANICAL NAME	SIZE	ROOT	REMARKS
ADR		8	Adirondack Crab Apple	Malus x 'Adirondack'	2" CAL	B&B	Full, matching heads
JTL		8	Ivory Silk Japanese Tree Lilac	Syringa reticulata 'Ivory Silk'	2" CAL	B&B	Full, matching heads
SHADE TREES		QTY	COMMON NAME	BOTANICAL NAME	SIZE	ROOT	REMARKS
MAM		2	Marmie Freeman Maple	Acer freemanii 'Marmie'	2 1/2" CAL	B&B	Full, matching heads
SL		8	Skyline Honey Locust	Gleditsia tricanthos 'Skyline'	2 1/2" CAL	B&B	Full, matching heads
QRC		4	English Oak	Quercus robur 'Crimschmidt' TM	2 1/2" CAL	B&B	Full, matching heads
DECIDUOUS SHRUBS		QTY	COMMON NAME	BOTANICAL NAME	SIZE	ROOT	REMARKS
SDN		24	Nikko Slender Deutzia	Deutzia gracilis 'Nikko'	18" HT	CONT.	
DBH		24	Dwarf Bush Honeysuckle	Diervilla lonicera	18" HT	CONT.	
DBC		14	Cool Splash False Honeysuckle	Diervilla sessilifolia 'Cool Splash'	18" HT	CONT.	
BCF		20	Beaver Creek Dwarf Forsythia	Fothergilla gardenii 'Beaver Creek'	18" HT	CONT.	
LDN		8	Little Devil Dwarf Nymetark	Physocarpus opulifolius 'Little Devil' TM	24" HT	CONT.	
GLS		5	Gro-Low Fragrant Sumac	Rhus aromatica 'Gro-Low'	18" HT	CONT.	
TBS		19	Tor Birchleaf Spirea	Spiraea betulifolia 'Tor'	18" HT	CONT.	
GMS		76	Goldmound Spirea	Spiraea japonica 'Goldmound'	18" HT	CONT.	
BMV		10	Blue Muffin Arrowwood	Viburnum dentatum 'Blue Muffin'	3' HT	B&B	
EVERGREEN SHRUBS		QTY	COMMON NAME	BOTANICAL NAME	SIZE	ROOT	REMARKS
PJC		3	Kallay Compact Pfitzer Juniper	Juniperus chinensis 'Kallays Compact'	18" HT	CONT.	
SGJ		22	Sea Green Juniper	Juniperus chinensis 'Sea Green'	18" SPD	CONT.	
BSJ		22	Blue Star Juniper	Juniperus squamata 'Blue Star'	18" HT	CONT.	
ORNAMENTAL GRASSES		QTY	COMMON NAME	BOTANICAL NAME	SIZE	ROOT	REMARKS
MS6		5	Morning Light Silver Grass	Miscanthus sinensis 'Morning Light'	1 GAL	POT	36" Spacing
PV2		26	Cheyenne Sky Switch Grass	Panicum virgatum 'Cheyenne Sky'	1 GAL	POT	18" Spacing
PA3		222	Little Bunny Fountain Grass	Pennisetum alopecuroides 'Little Bunny'	1 GAL	POT	12" Spacing
SH2		32	Tara Prairie Dropseed	Sporobolus heterolepis 'Tara'	1 GAL	POT	18" Spacing
PERENNIALS		QTY	COMMON NAME	BOTANICAL NAME	SIZE	ROOT	REMARKS
H4		30	Happy Returns Daylily	Hemerocallis x 'Happy Returns'	1 GAL	POT	18" Spacing
H16		59	Pardon Me Daylily	Hemerocallis x 'Pardon Me'	1 GAL	POT	18" Spacing
H21		42	Stella de Oro Daylily	Hemerocallis x 'Stella de Oro'	1 GAL	POT	18" Spacing
NE3		17	Walkers Low Catmint	Nepeta x 'faassenii' 'Walkers Low'	1 GAL	POT	24" Spacing
RU7		42	Little Goldstar Black-eyed Susan	Rudbeckia fulgida var. 'sulfurata' 'Little Goldstar'	1 GAL	POT	18" Spacing

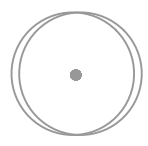

EXISTING TREES TO RETAIN AND PROTECT

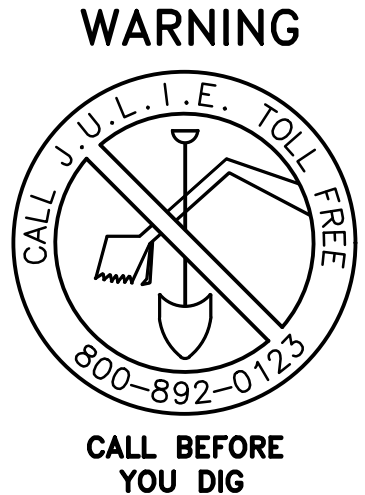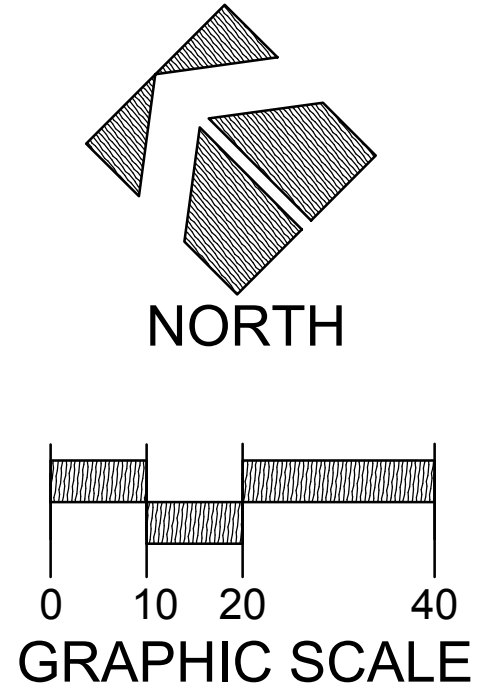

R.A. SMITH, INC. ASSUMES NO RESPONSIBILITY FOR DAMAGES, LIABILITY OR COSTS RESULTING FROM CHANGES OR ALTERATIONS MADE TO THIS PLAN WITHOUT THE EXPRESSED WRITTEN CONSENT OF R.A. SMITH, INC.

THE LOCATIONS OF EXISTING UTILITY INSTALLATIONS AS SHOWN ON THIS PLAN ARE APPROXIMATE. THERE MAY BE OTHER UNDERGROUND UTILITY INSTALLATIONS WITHIN THE PROJECT AREA THAT ARE NOT SHOWN.

DESCRIPTION

DATE



SITE CIVIL ENGINEER:

R.A. SMITH, INC.
16475 W. BLUEMOUND ROAD
SUITE 200
BROOKFIELD, WI 53005
PH: 262/781-1000



CREATIVITY BEYOND ENGINEERING

rasmith.com

SERITAGE REDEVELOPMENT - ORLAND SQUARE
2 ORLAND SQUARE DRIVE
VILLAGE OF ORLAND PARK, ORLAND TOWNSHIP, COOK COUNTY, IL

LANDSCAPE PLAN
WEST

PRELIMINARY
NOT FOR
CONSTRUCTION

© COPYRIGHT 2018
R.A. Smith, Inc.

DATE: 02-15-18

SCALE: 1" = 20'

JOB NO. 3170138

PROJECT MANAGER:
JEFFREY T. NANCE

DESIGNED BY: NJW/CNS

CHECKED BY: CNS

SHEET NUMBER
L101