

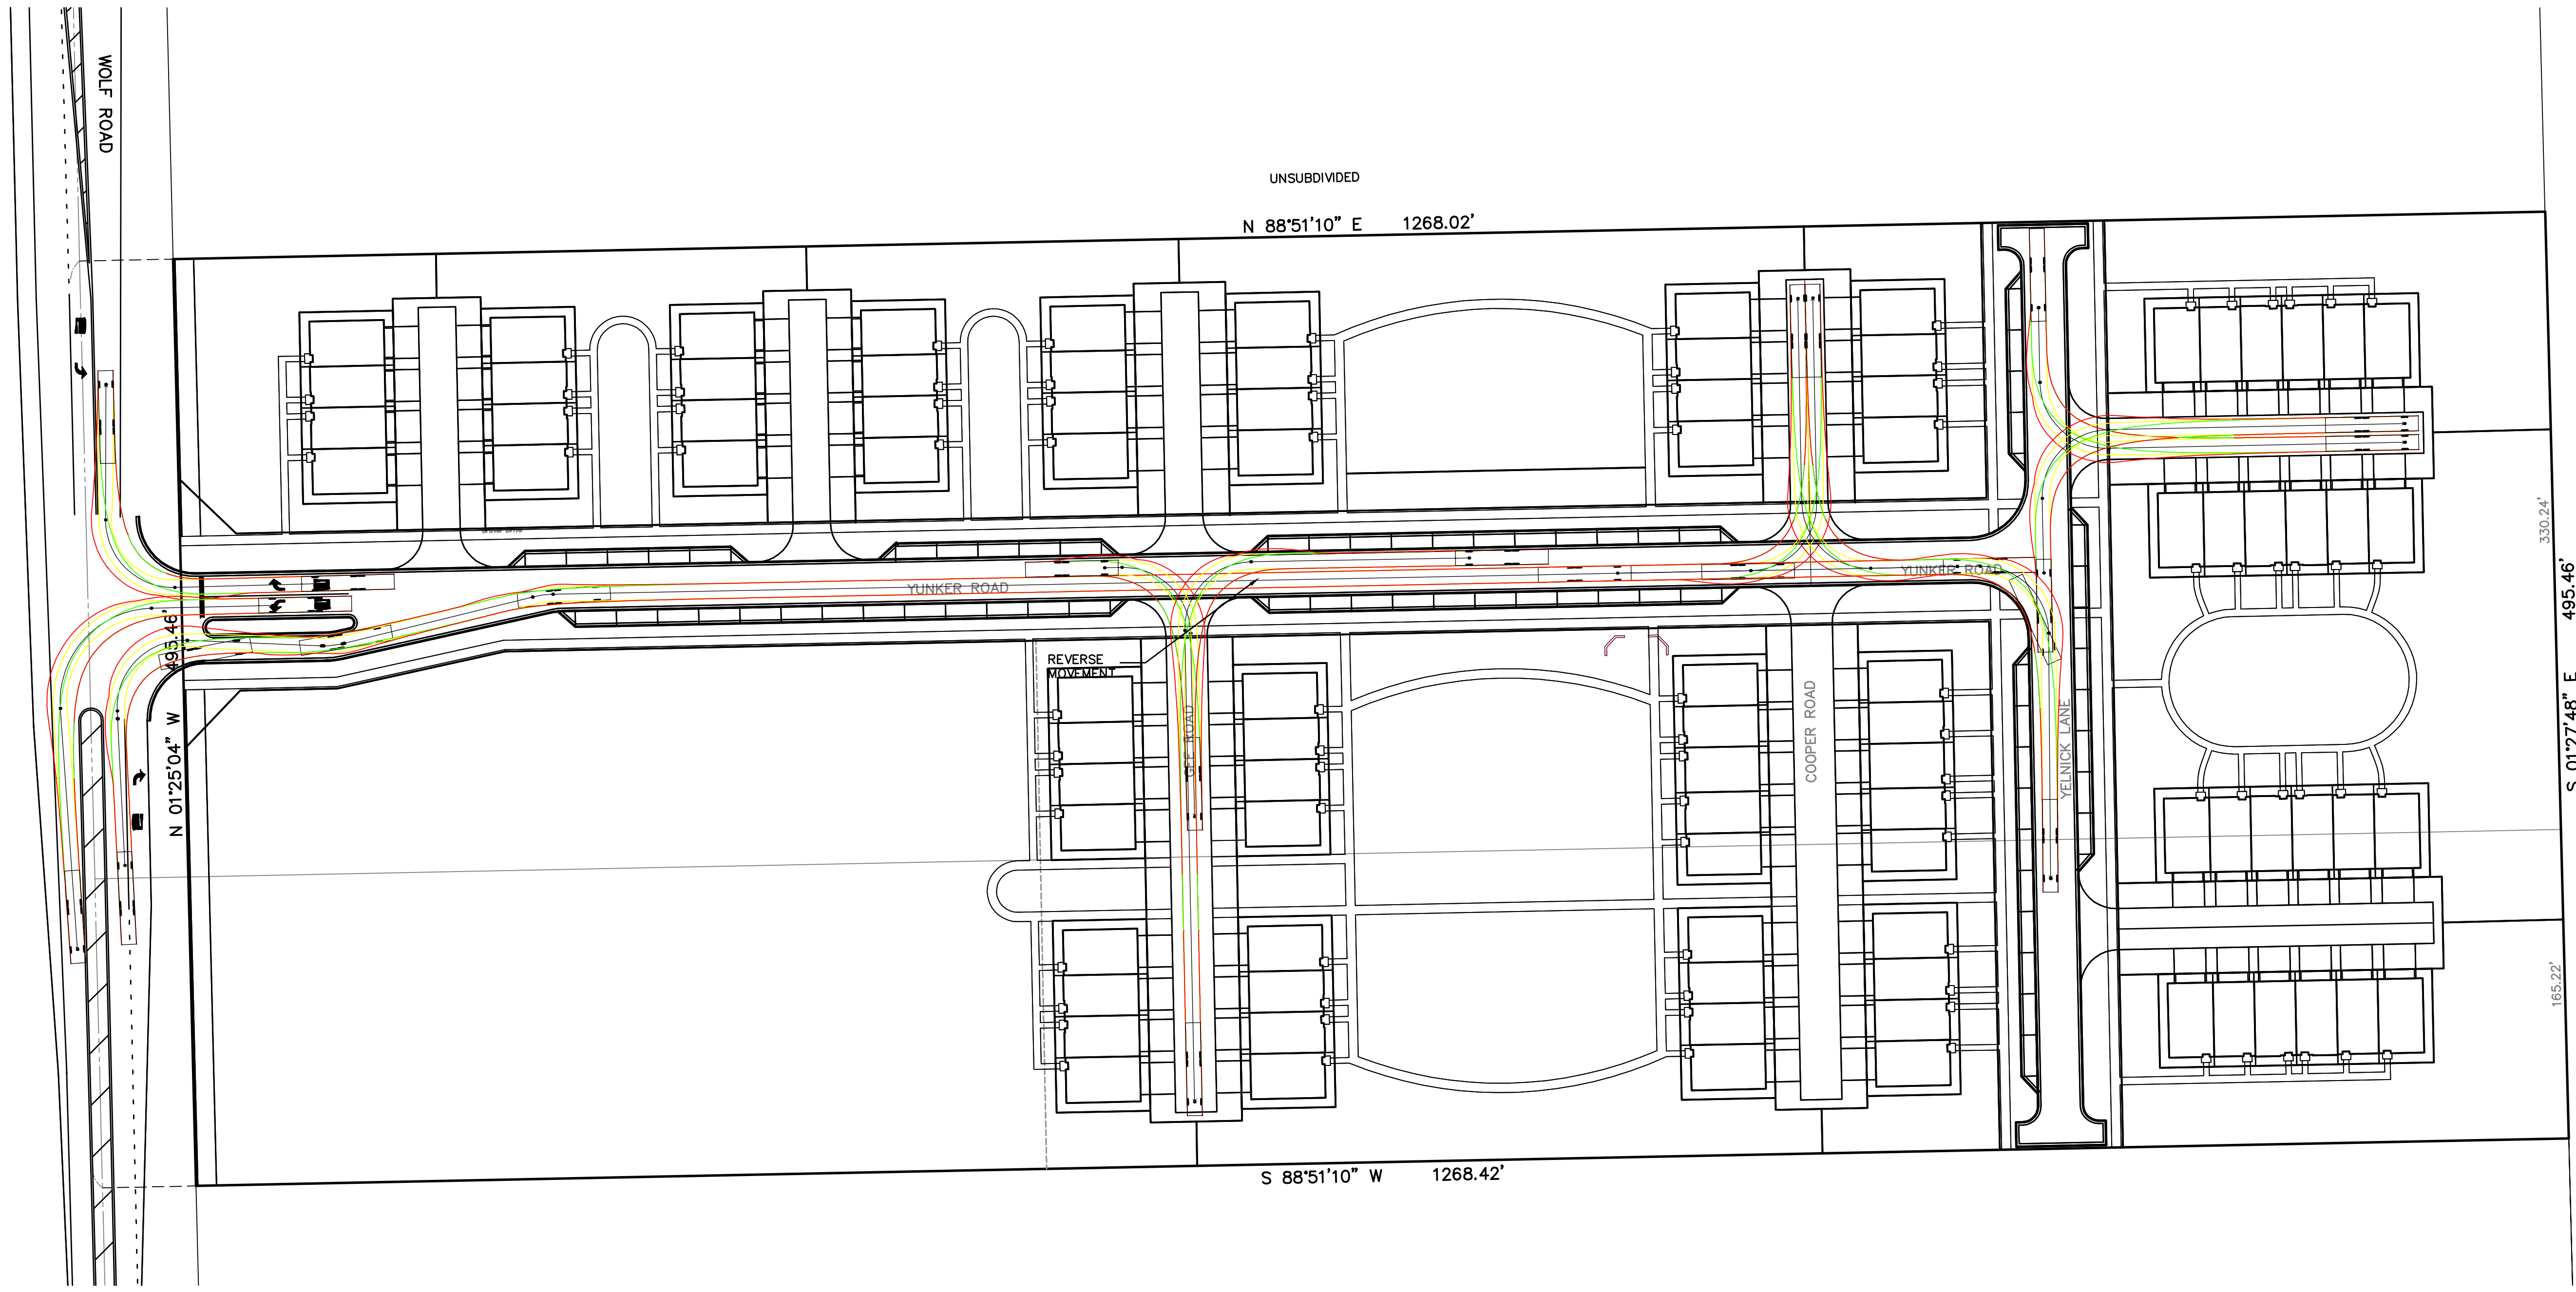


AUTOTURN EXHIBIT FOR **FOUNDERS OF ORLAND U.S. ROUTE 6 (WOLF ROAD)**

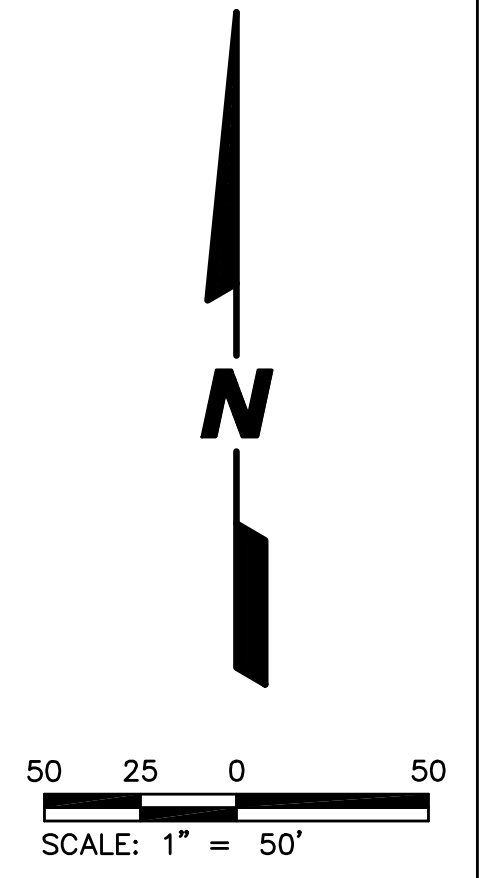

COLOR LEGEND

- FRONT TIRE TRACKS (OUTER LINE ONLY)
- REAR TIRE TRACKS (OUTER LINE ONLY)
- TRAILER/BODY TRACKS (OUTER LINE ONLY)

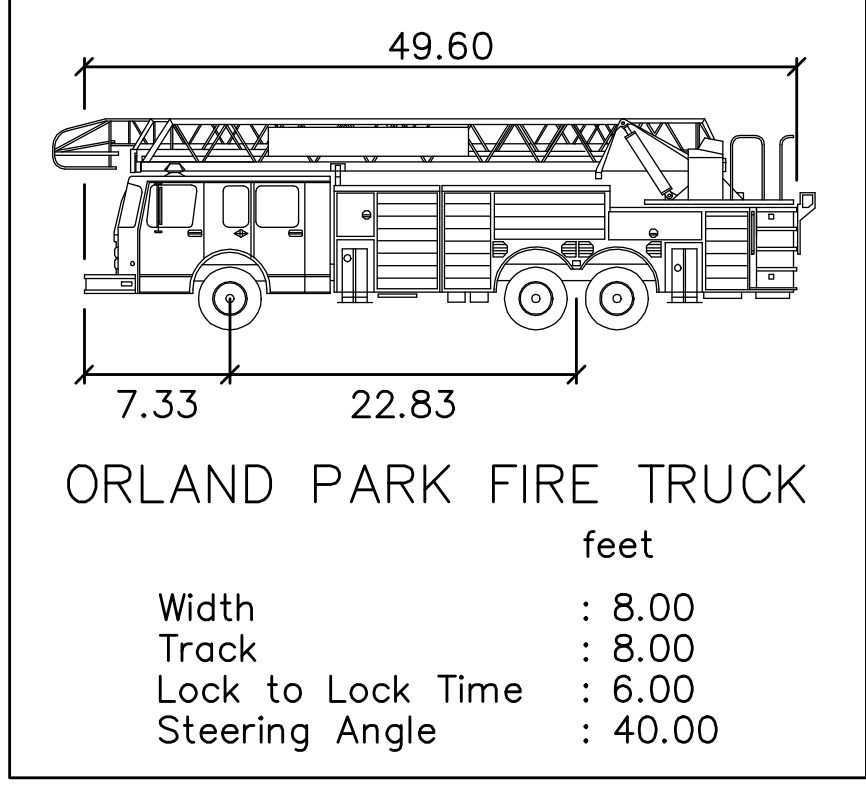

PREPARED BY:
CEMCON, Ltd.
Consulting Engineers, Land Surveyors & Planners
2280 White Oak Circle, Suite 100
Aurora, Illinois 60502-9675
PH: 630.862.2100 FAX: 630.862.2199
E-Mail: cadd@cemcon.com Website: www.cemcon.com

DISC NO.: 847010 FILE NAME: AUTOTURN
DRAWN BY: JGC FLD. BK. / PG. NO.: ---
COMPLETION DATE: 11-16-23 JOB NO.: 847.010
PROJECT MANAGER: MAM
REVISED: 2024-08-05/DDD, 2024-08-27/DDD (COLOR)