



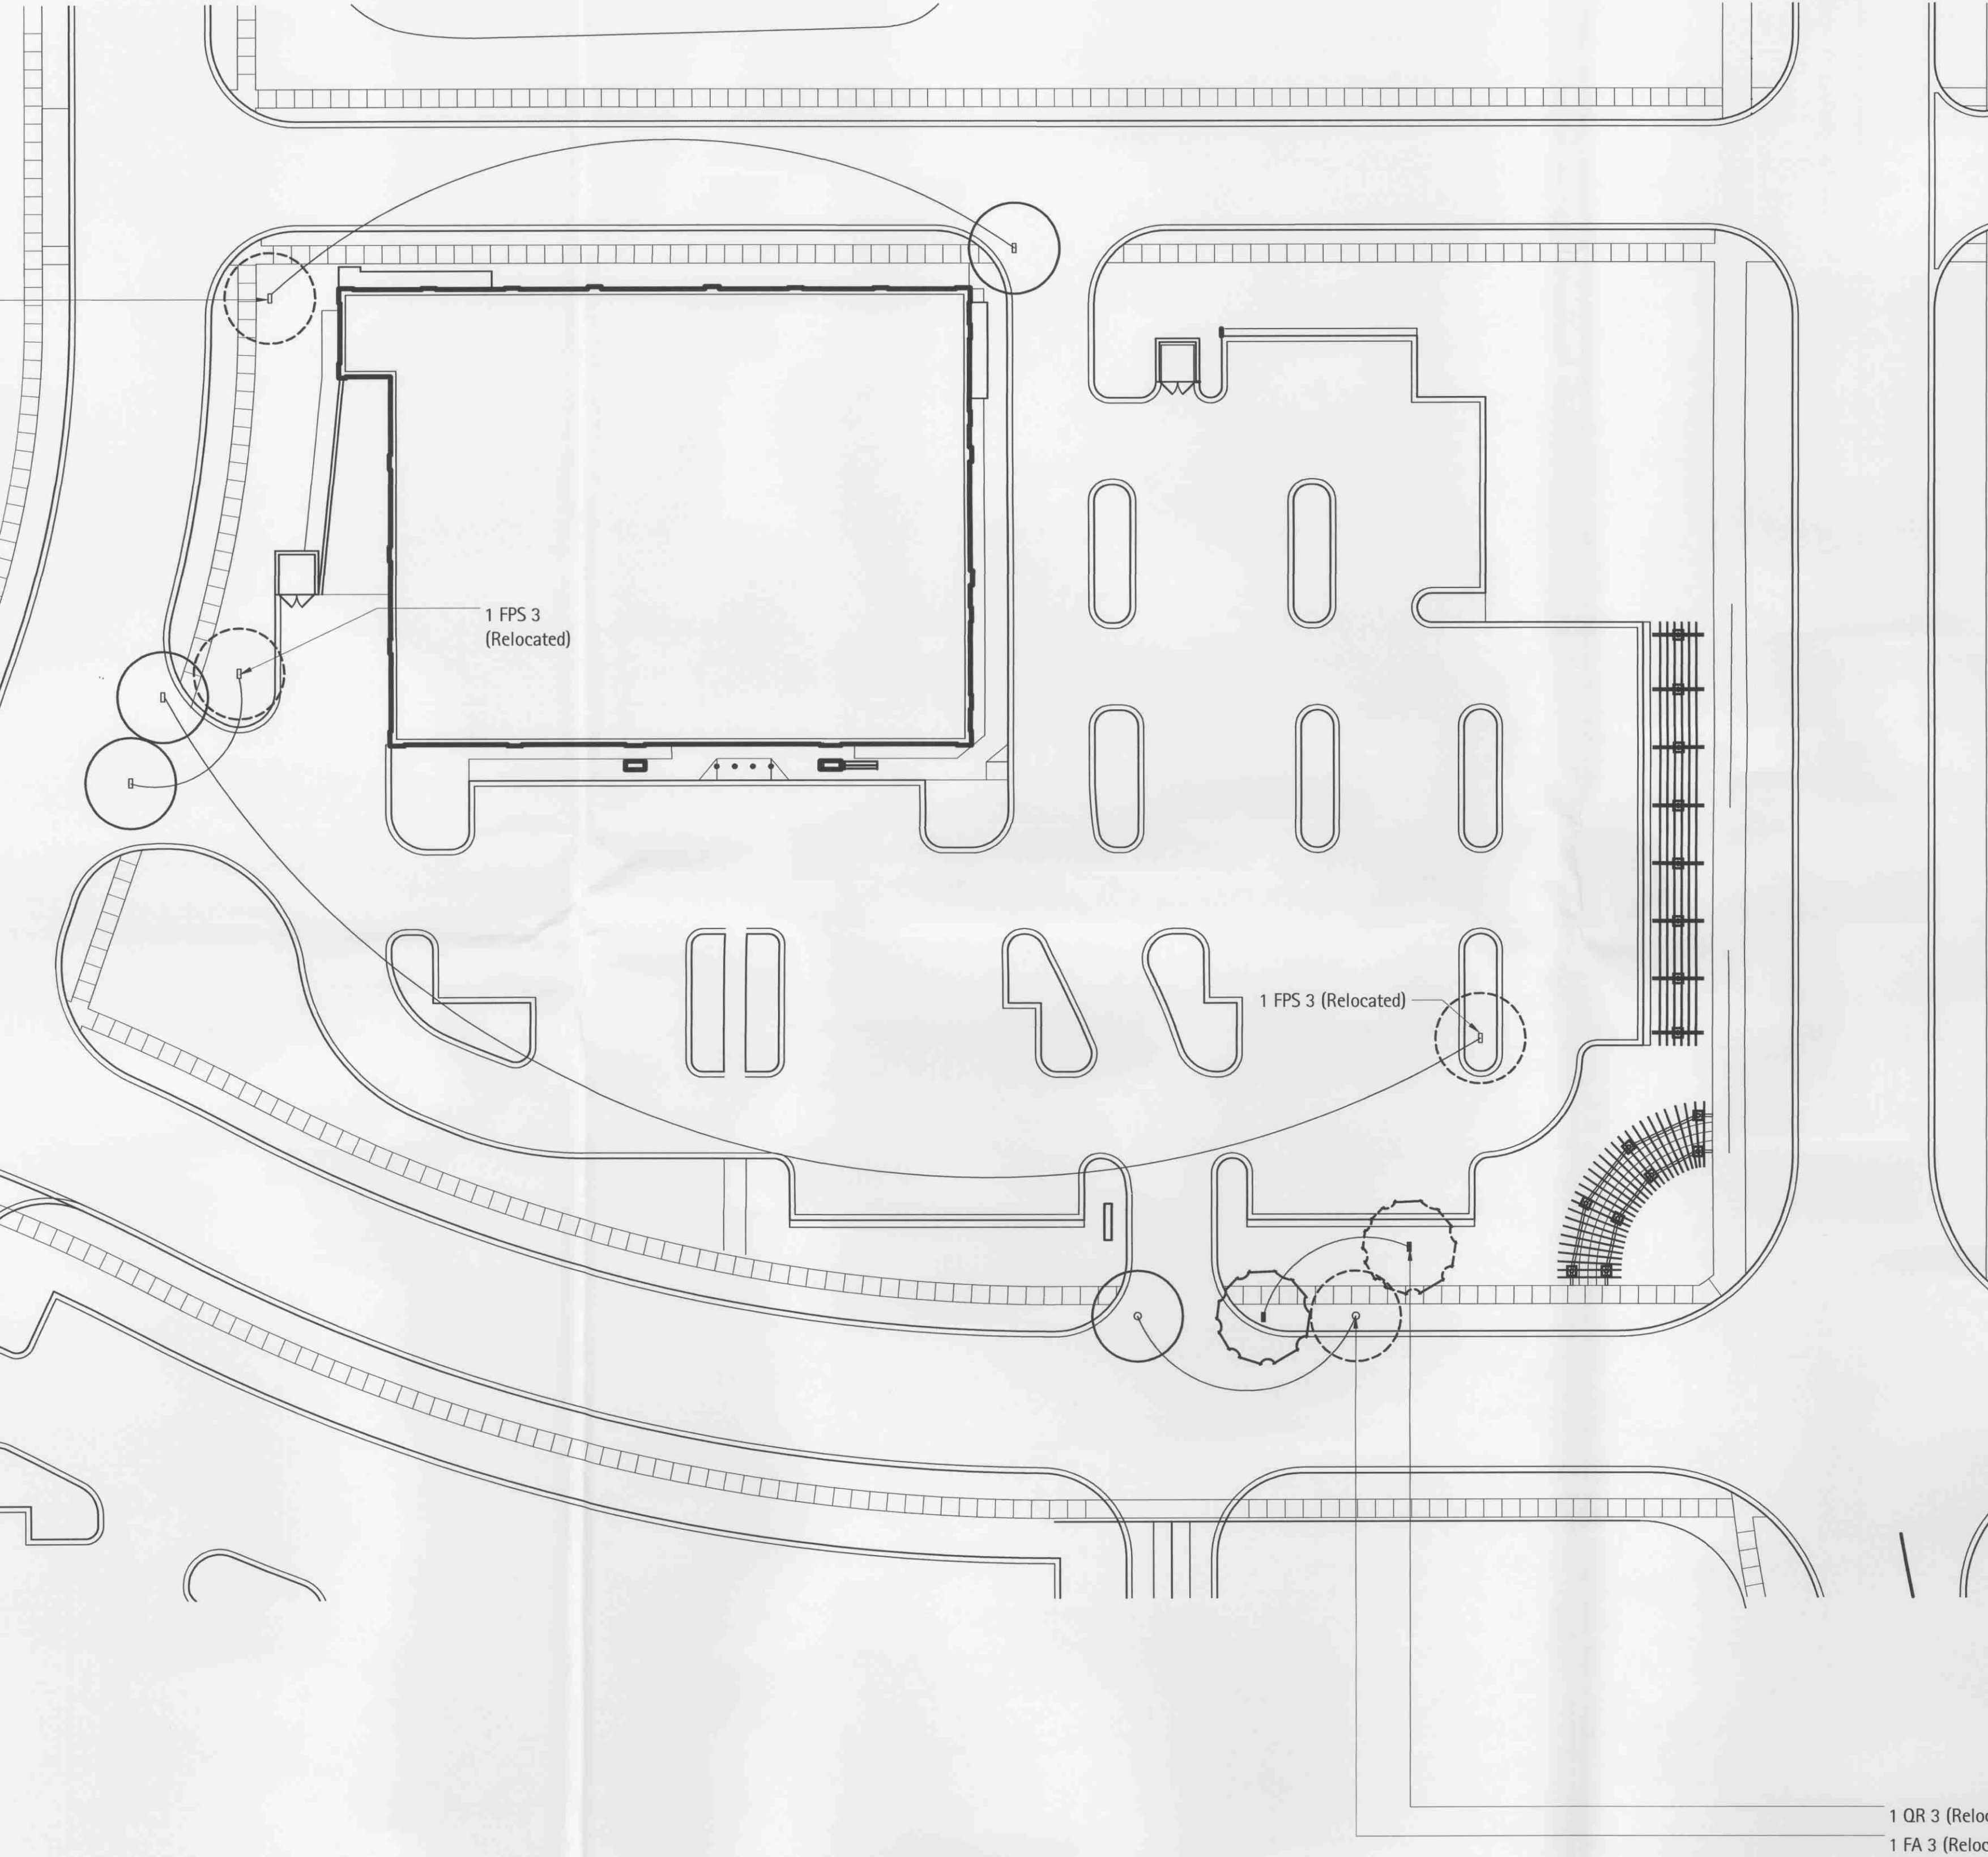

LEGEND	
Tree in Original Location	
Tree in New Location	


Note: All Other Existing Trees Not Shown, are to Remain at Current Locations.

All Existing Trees to Be Protected as Shown in Detail 1.

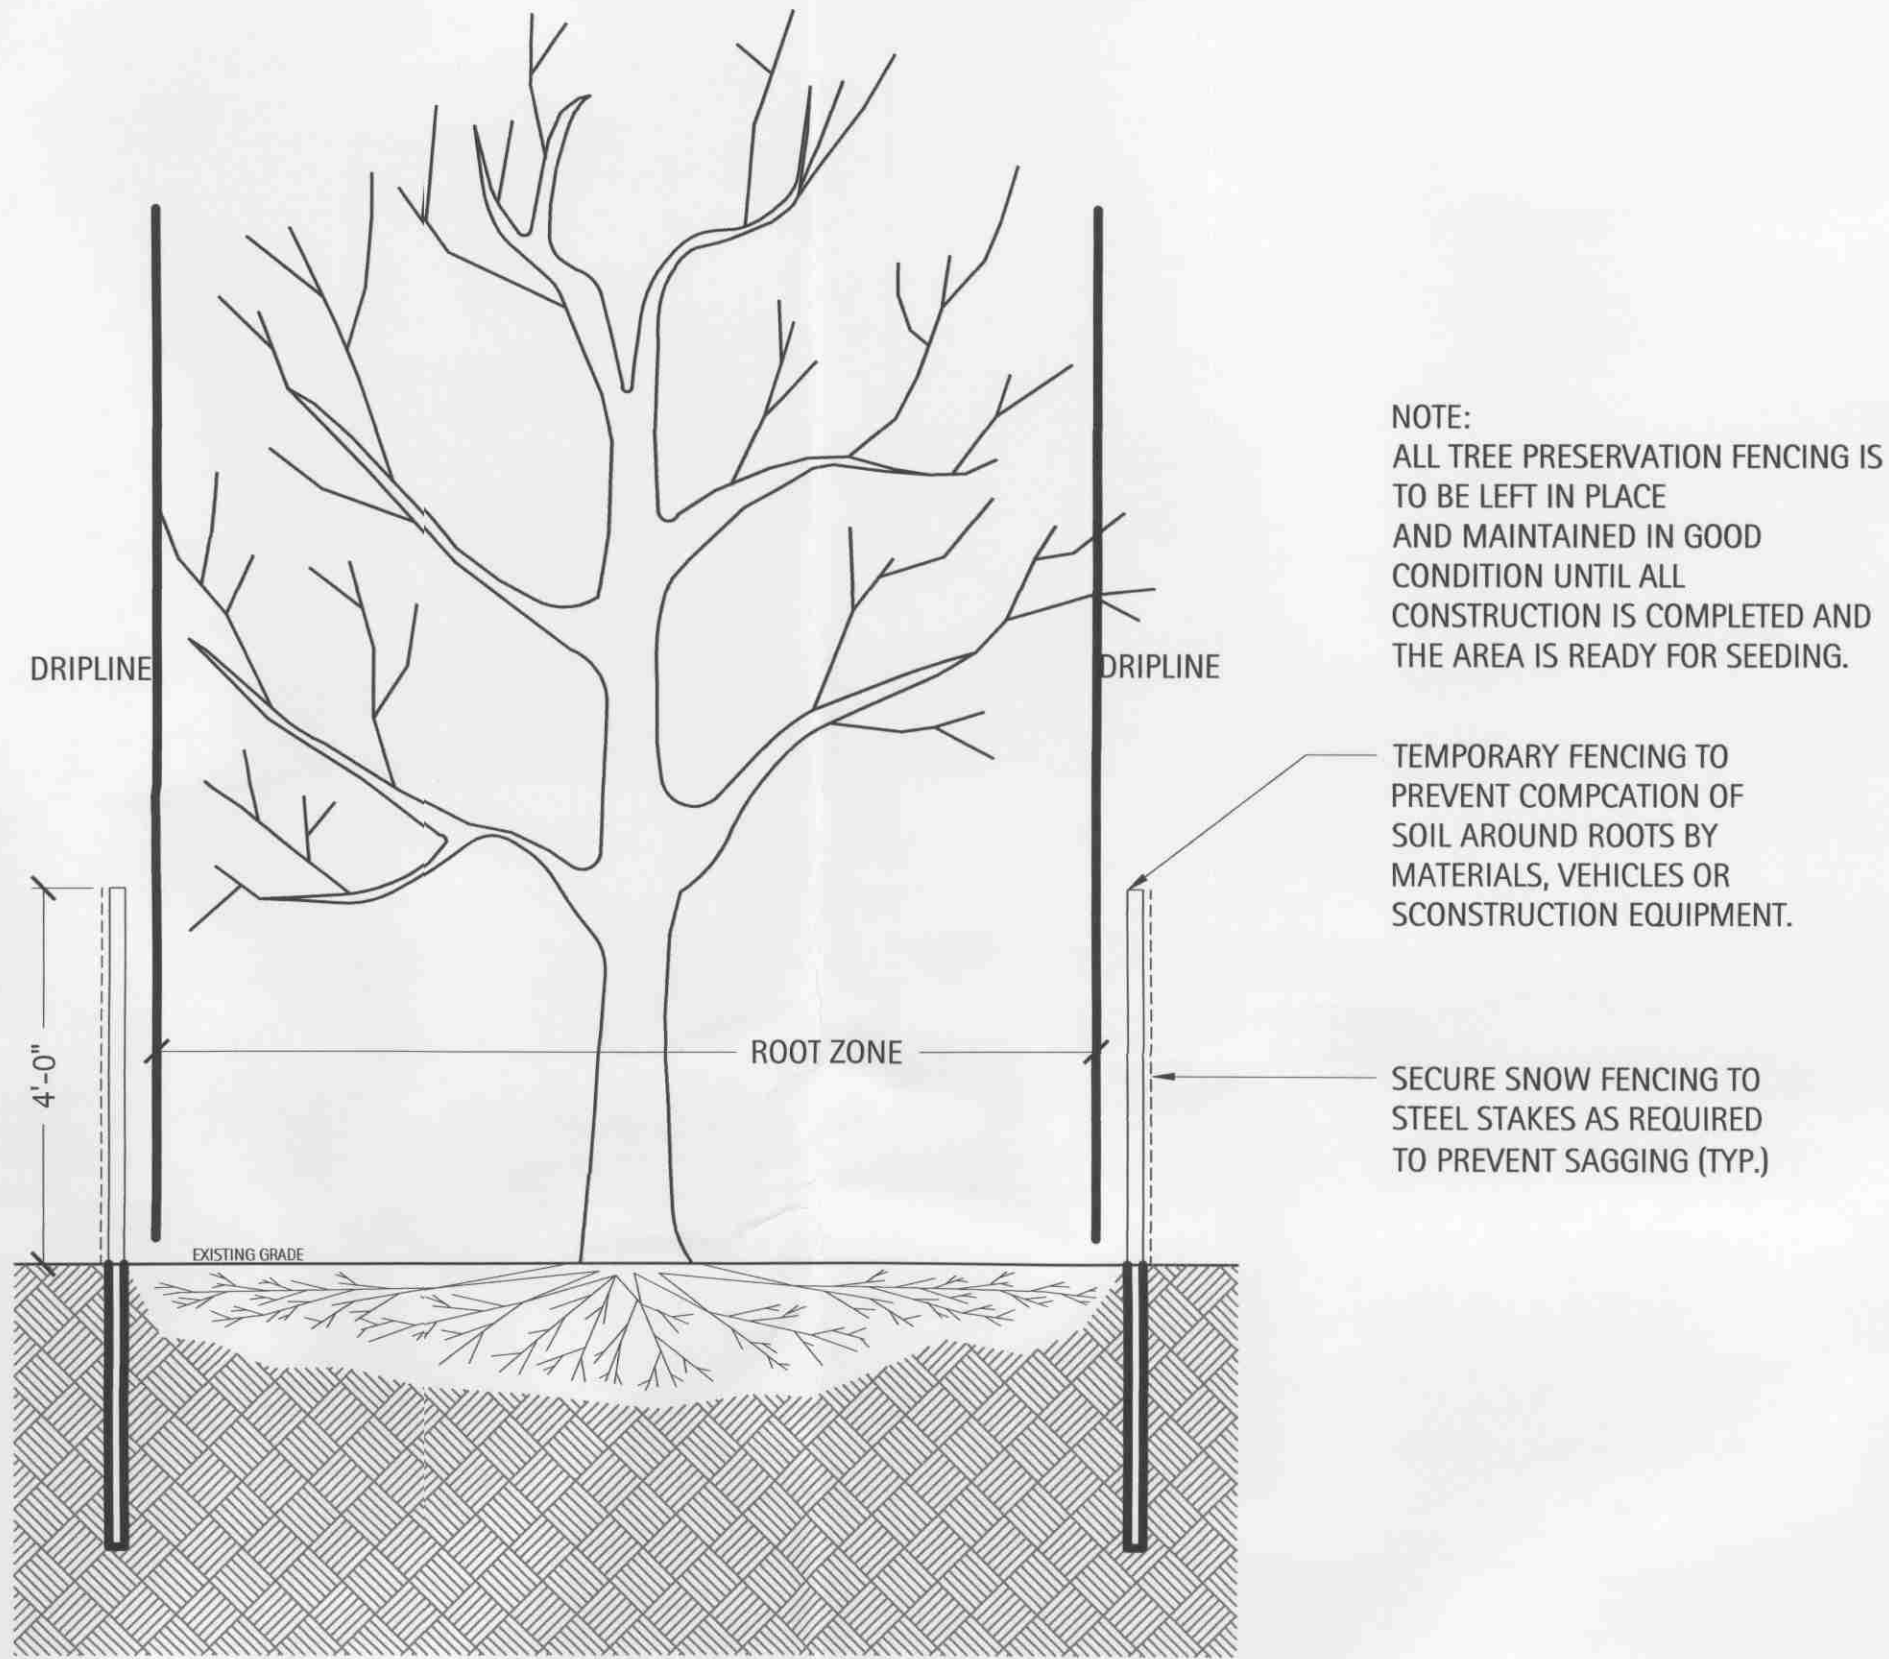

1 Tree Protection Detail
Scale: NTS

- 7 PLAN TO SUPERCEDE PREVIOUS.
- 8 PLAN TO SUPERCEDE PREVIOUS.

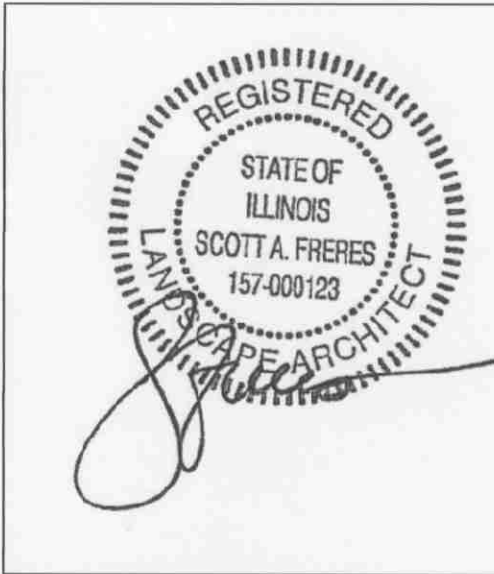

**TREE
RELOCATION
PLAN**

Revisions		
1	For Review	04/05/07
2	LA Revisions	05/25/07
3	Per Civil Base	06/13/07
4	Landscape	06/29/07
5	Landscape	07/25/07
6	Pergola	08/23/07
7	Per Village Memo	08/27/07
8	Per Village Note	08/27/07

Date:	09/12/2007
Drawn By:	ME, LF, MR
Checked By:	SF

