




Public Works Department
Village of Orland Park
15655 Ravinia Avenue
Orland Park, IL 60462
708-403-6350
publicworks@orlandpark.org

Crystal Tree Watermain Lining

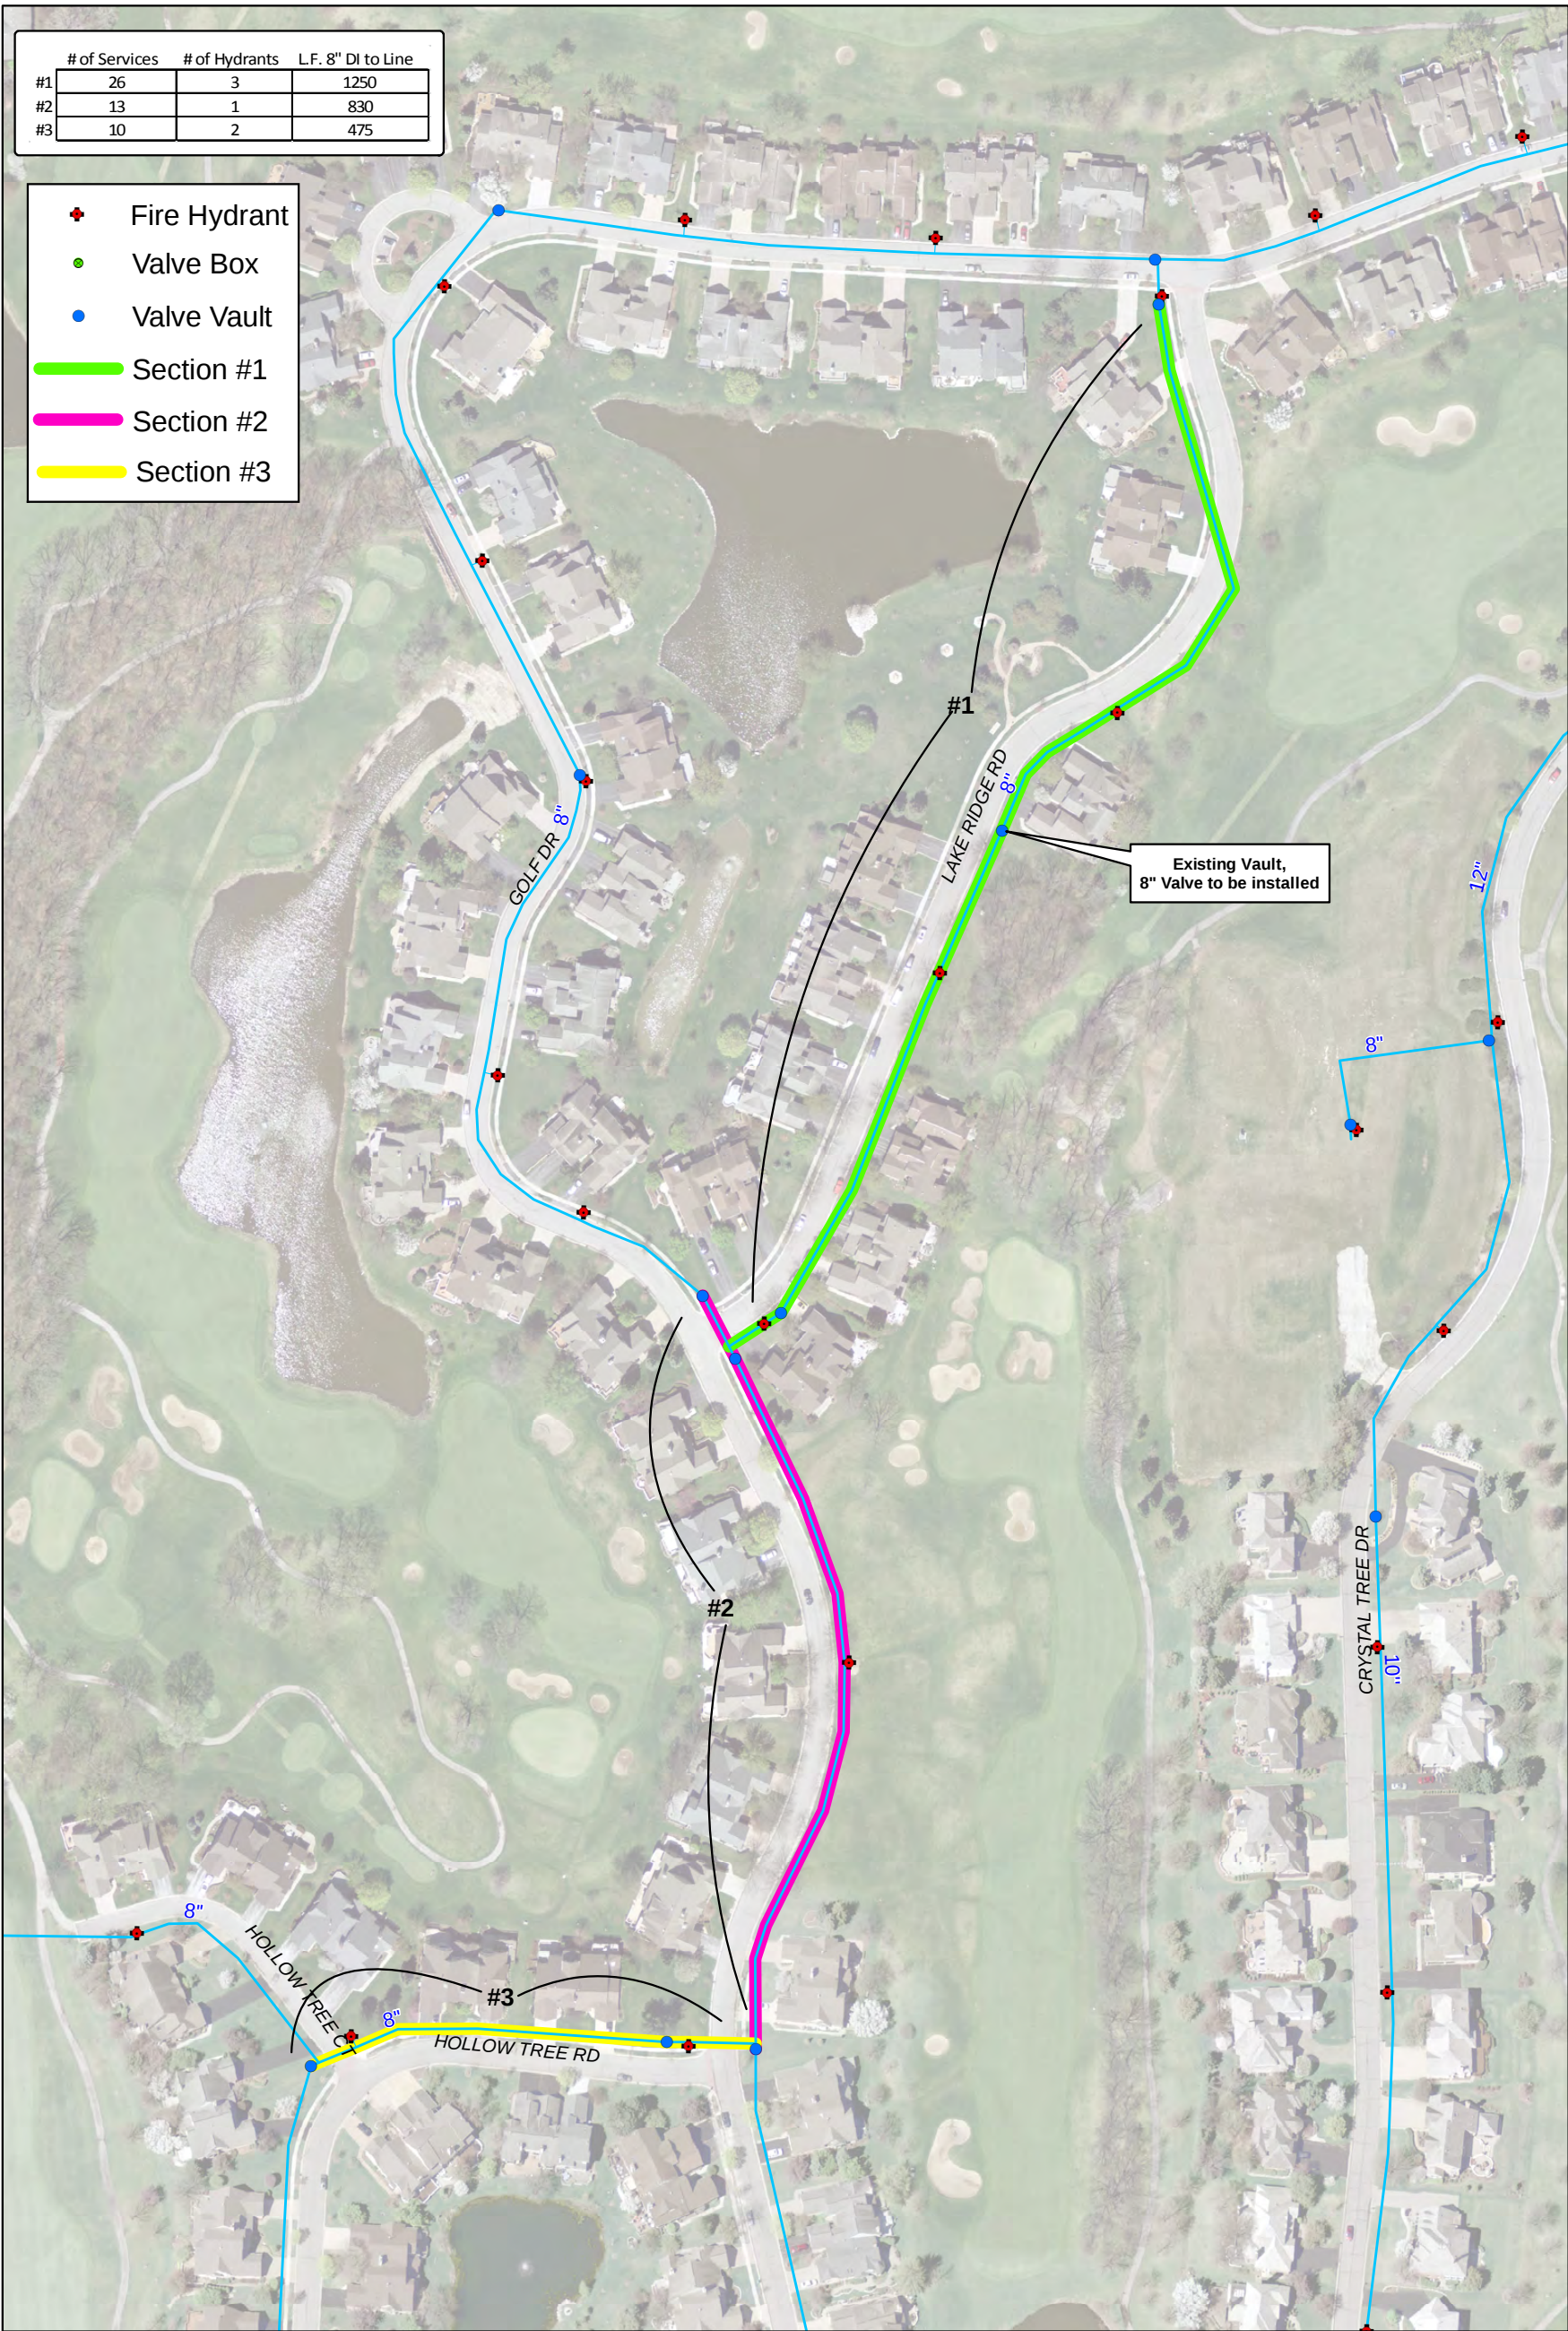

1 inch = 150 feet

This map is for reference only.
The Village makes no representations as to
the accuracy of the depicted utility locations
or sizes. The data is subject to change
without notice. The Village of Orland Park
assumes no liability in the use or application
of the data.
Reproduction or redistribution is forbidden
without the expressed written consent from
the Village of Orland Park.