





MANFR: BELSON OUTDOORS
 MODEL: BR20-B
 FINISH: POWDER COATED BLACK
 SIZE: 39 1/2" L X 28" W X 30" H
 OR APPROVED EQUAL

BIKE RACK
 SCALE: NONE

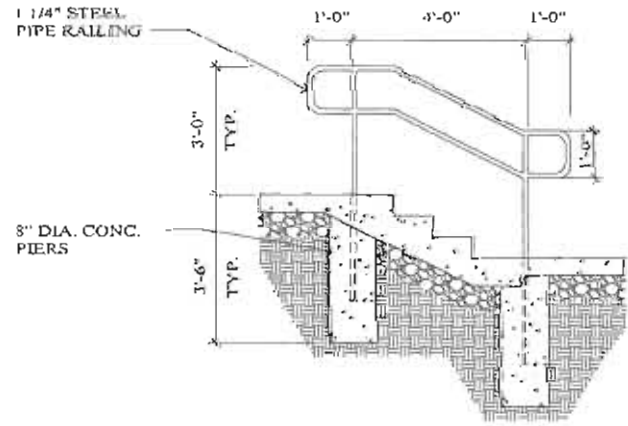


HAND RAIL ELEVATION
 SCALE: 1/2" = 1'-0"

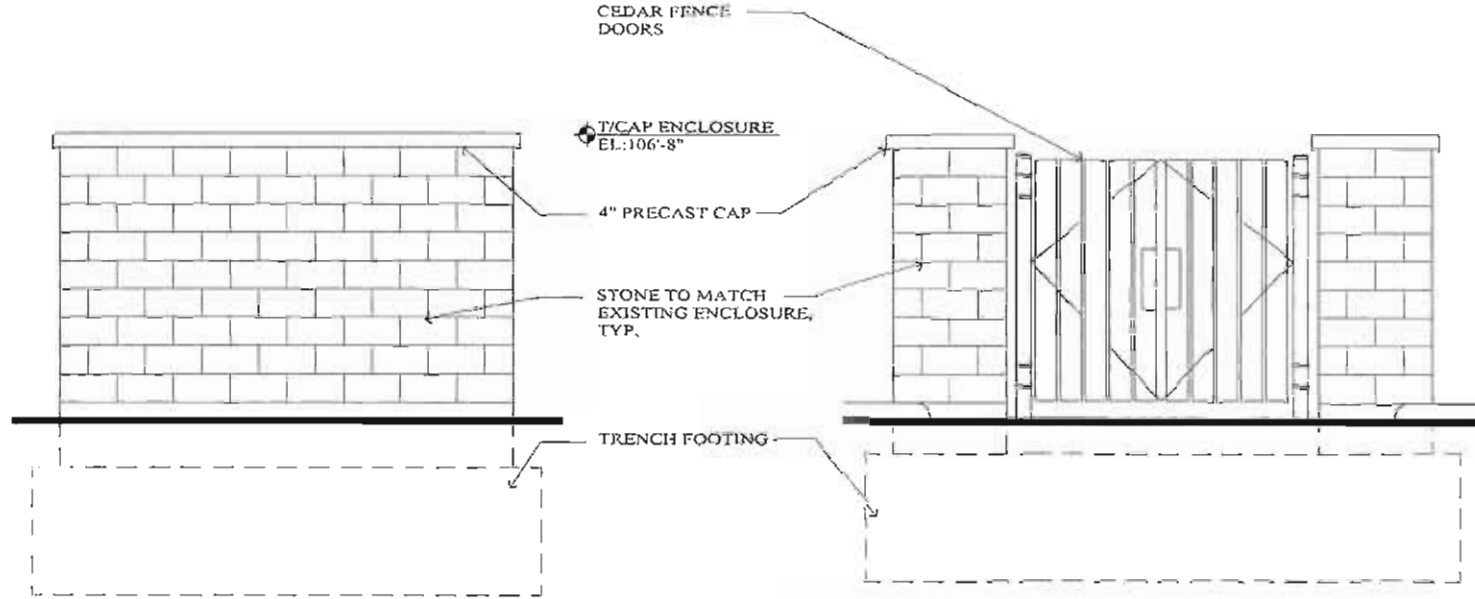


(B) ELEVATION

REVISED APPROVED
 CASE NO. 2008-0376
 DATE 9-2-08
 W/CONDITIONS
 W/O CONDITIONS

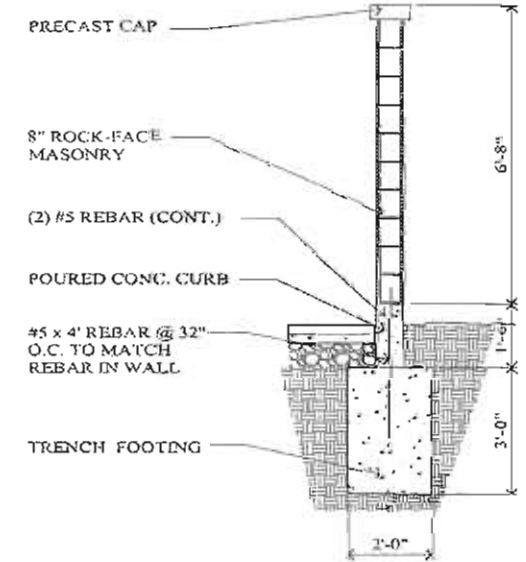

(C) SECTION

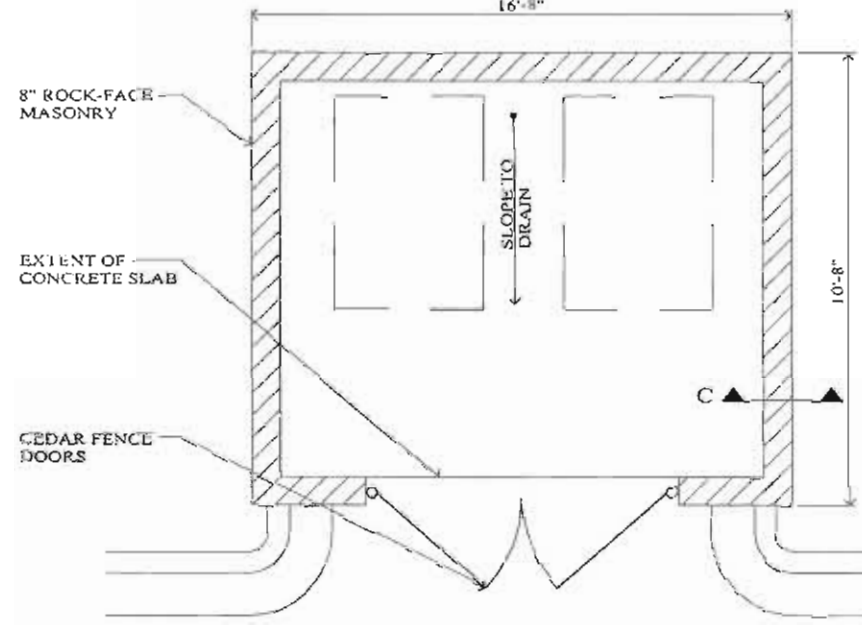

(A) PLAN

(1) REFUSE ENCLOSURE
 SCALE: 1/2" = 1'-0"

**PROPOSED
 SITE
 DETAILS**

ORLAND PARK
 PRAYER CENTER
 COMMUNITY
 BUILDING
 IN
 ORLAND PARK, IL
 FOR:
 ORLAND PARK
 PRAYER CENTER

SP-2