


Num.	Latin Name	Common Name	Quantity	Size	Comments
OUTDOOR TREES					

1. ALL ALTERATIONS MUST BE APPROVED BY THE LANDSCAPE ARCHITECT.
2. CONTRACTORS MUST VERIFY ALL QUANTITIES AND OBTAIN ALL PROPER PERMITS AND LICENSES FROM THE PROPER AUTHORITIES.
3. ALL LANDSCAPE IMPROVEMENTS SHALL MEET MUNICIPAL REQUIREMENTS AND GUIDELINES WHICH SHALL BE VERIFIED BY MUNICIPAL AUTHORITIES.
4. ALL MATERIAL MUST MEET INDUSTRY STANDARDS AND THE LANDSCAPE ARCHITECT HAS THE RIGHT TO REFUSE ANY POOR MATERIAL OR WORKSMANSHIP.
5. LANDSCAPE ARCHITECT IS NOT RESPONSIBLE FOR UNSEEN SITE CONDITIONS.
6. ALL PLANTINGS SHALL BE SPACED QUOTE, EQUIPANT, SPACED WITH AN APPROPRIATE SOIL IN A HOLE TWICE THE ROOTBALL DIAMETER, WATERED, FERTILIZED, PRUNED, AND HAVE ALL TAGS AND TIES REMOVED.
7. TREES SHALL BE STAKED AND GUDED, AND HAVE A WATERING SCHEDULE AT BASE.
8. ALL BEDS TO BE DEEMED 12" TO 24" ABOVE GRADE AND MEET DRAINAGE REQUIREMENTS.
9. LAWN AND BED AREAS SHALL BE SOFTED, RAKED OF CLUMPS AND DEBRIS.
10. SOIL SHALL BE ROLLED AND STAKED ON 4 COPS.
11. ALL BEDS SHALL BE EDGED, HAVE WEED PREVENTANTS APPLIED AT THE RECOMMENDED RATE, AND SHEDDED HARDWOOD MULCH SPREAD AT A MINIMUM OF 2" TO 4" DEEP.
12. IRRIGATION SYSTEM SHALL BE SET AS PER THE LOCAL AUTHORITIES WATER SCHEDULE.
13. ALL DEBRIS SHALL BE REMOVED FROM THE SITE.
14. ALL PARKWAYS AND PARKING LOT ISLANDS SHALL HAVE SOIL AS A GROUND COVER, UNLESS OTHERWISE NOTED.
15. ALL EXISTING TREES OF HIGH QUALITY, LOCATED OUTSIDE OF THE CONSTRUCTION ZONE, SHALL BE SAVED.
16. SIZE AND GRADING STANDARDS OF PLANT MATERIAL SHALL CONFORM TO THE LATEST EDITION OF ANSI Z60.1, AMERICAN STANDARD FOR NURSERY STOCK, BY THE AMERICAN NURSERY & LANDSCAPE ASSOCIATION.
17. TREES NOT EXHIBITING A CENTRAL (or close) LEADER WILL BE REJECTED UNLESS CALLED OUT IN THE PLANT LIST AS MULTI-STEM.
18. ALL PLANT MATERIALS SHALL BE NURSERY GROWN STOCK, AND SHALL BE FREE OF ANY DEFECTS, DISEASES OR INSECT DAMAGE. ANY MATERIALS WITH DAMAGE OR GROWTH / DEFECTED LEADERS, BARK ABRASION, SUNSCALD, INSECT DAMAGE, ETC ARE NOT ACCEPTABLE AND WILL BE REJECTED.

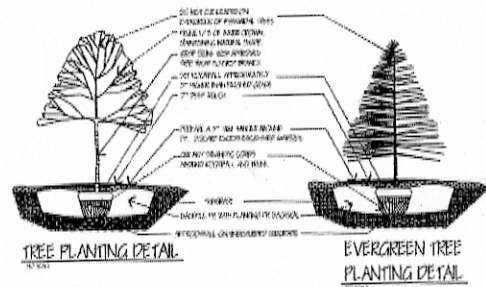

Latin Name	Common Name	# of plants
GRASSES		


OF TREES REMOVED.

4" to 12":	67
13" to 25":	10
26" or greater:	3


192 trees @ 2.5" caliper

or
96 trees @ 4" caliper

46 trees @ 2.5¹¹ cal.

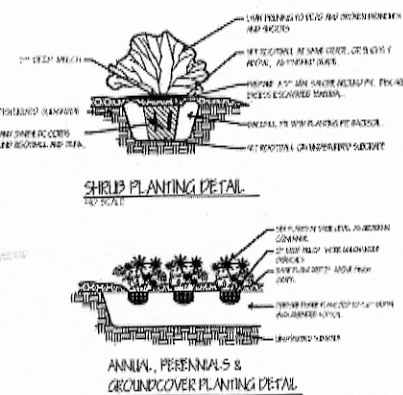

(2) OLB
(2) THU
(35) PAN
(16) PHY

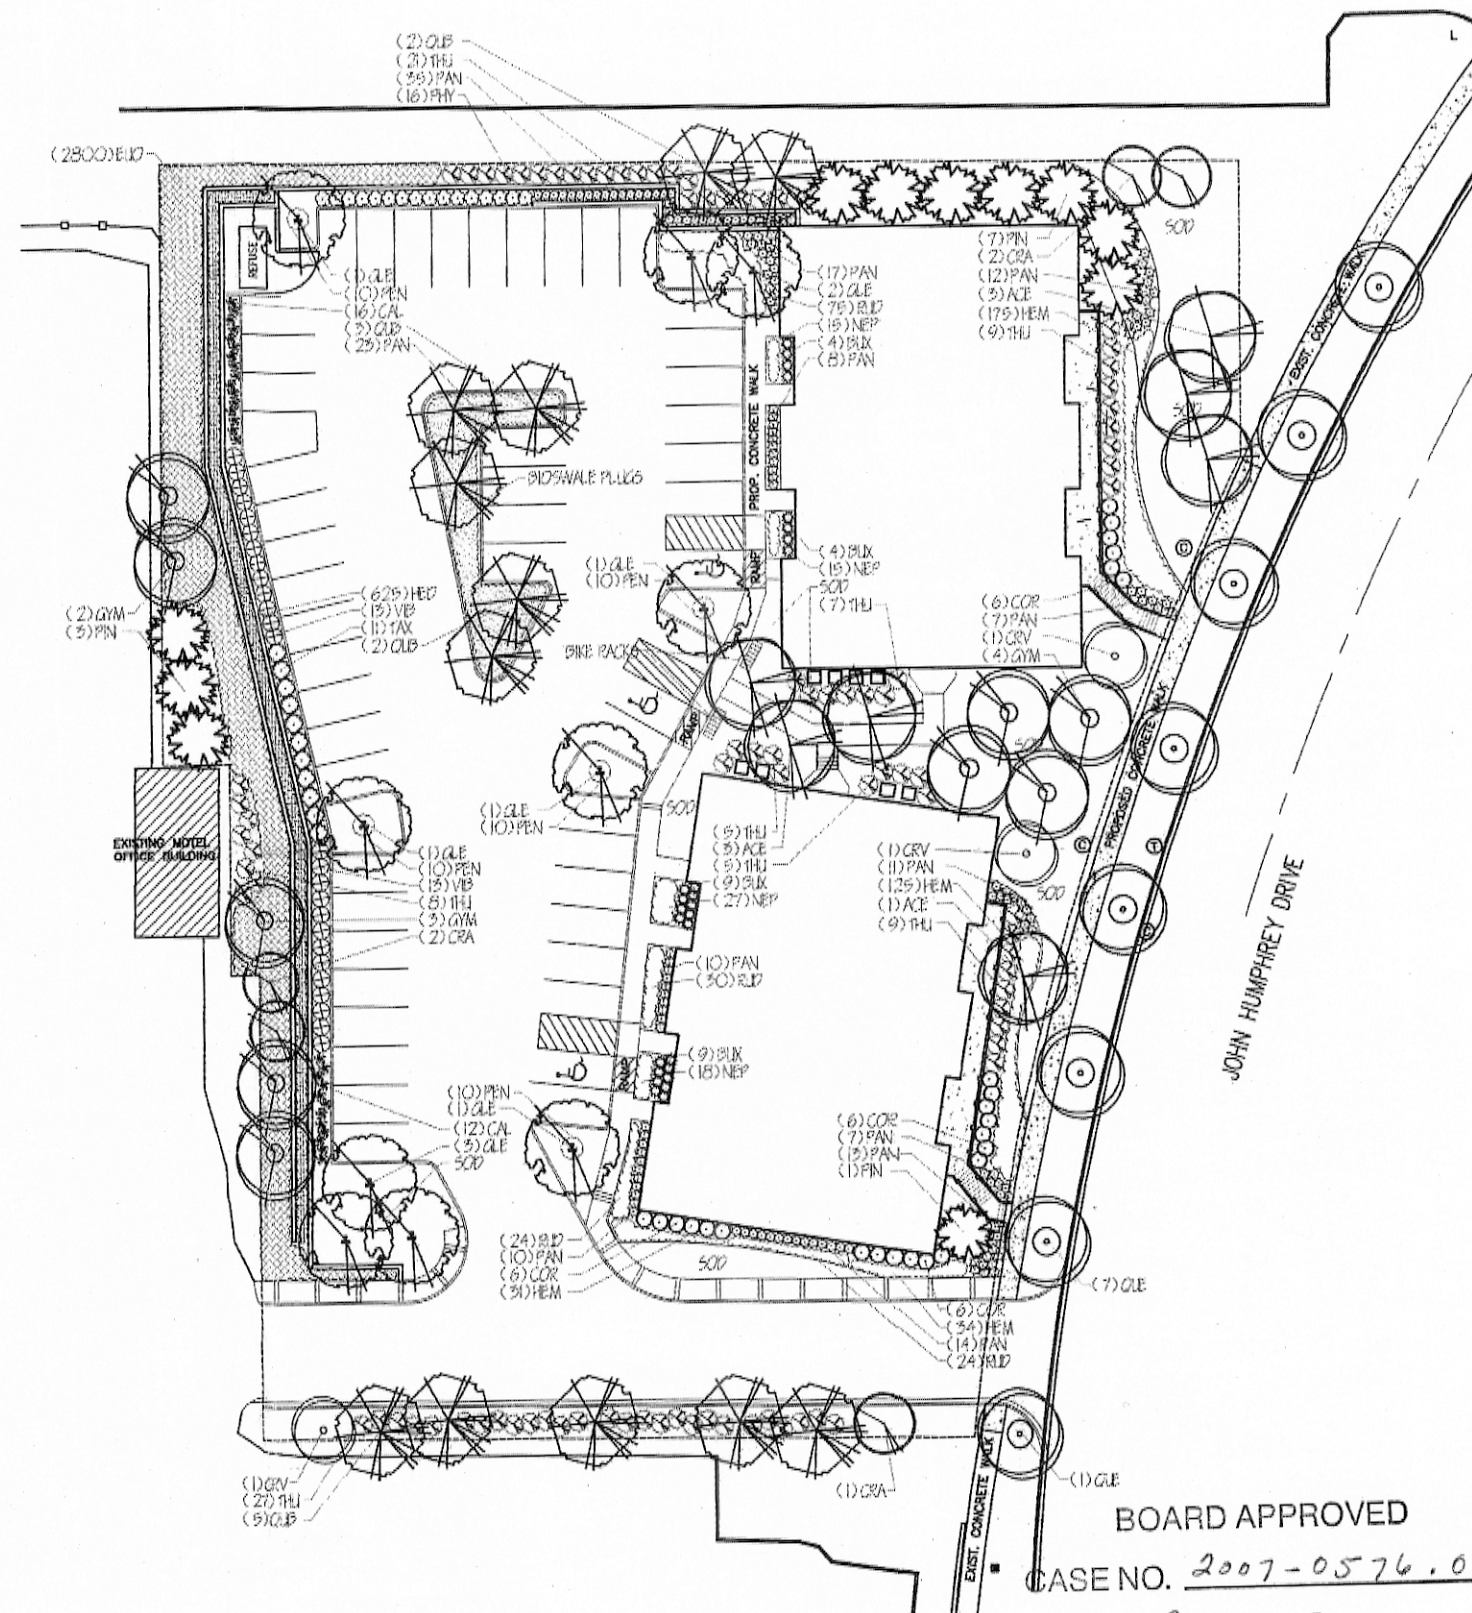

CASE NO. 2007-0576.0

W/CONDITIONS

W/O CONDITIONS