


N:\3170138\Draw\Construction Plans\US901E20.dwg, L102, 4/25/2019, 3:44:54 PM, rlp

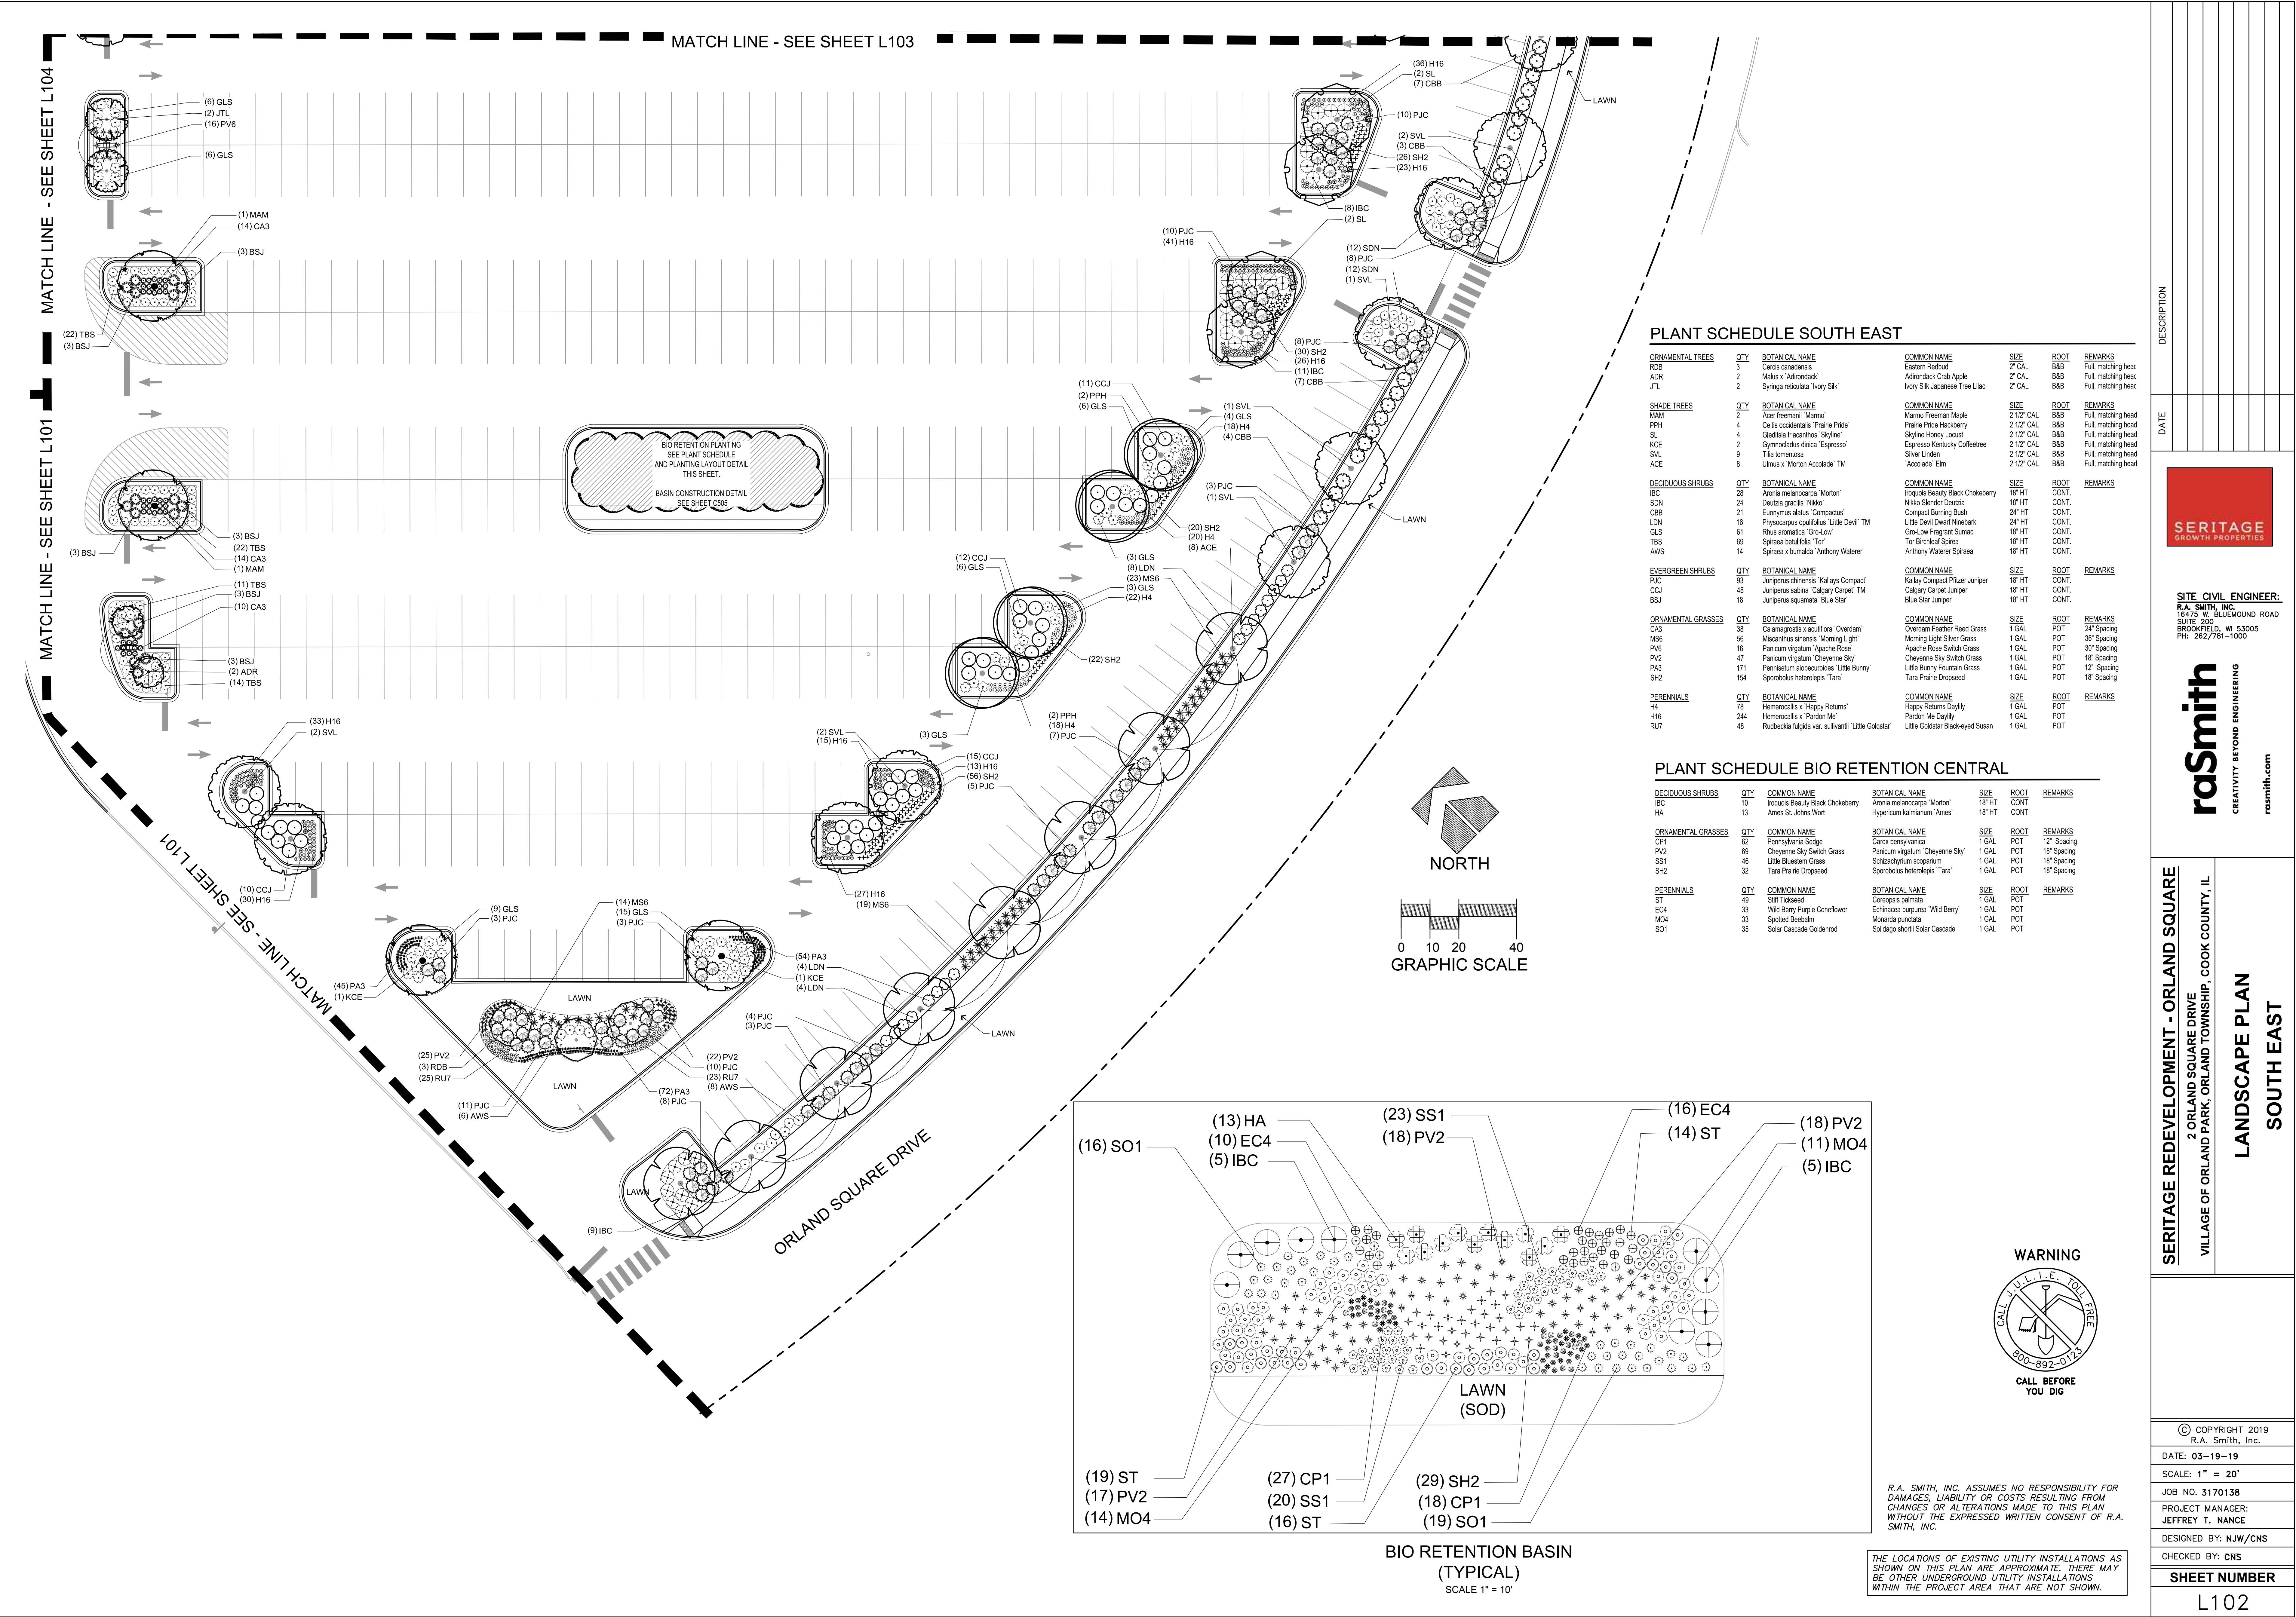

DESCRIPTION

DATE



SITE CIVIL ENGINEER:
R.A. SMITH, INC.
16475 W. BLUEMOUND ROAD
SUITE 200
BROOKFIELD, WI 53005
PH: 262/781-1000

raSmith
CREATIVITY BEYOND ENGINEERING
rasmith.com

SERITAGE REDEVELOPMENT - ORLAND SQUARE
2 ORLAND SQUARE DRIVE
VILLAGE OF ORLAND PARK, ORLAND TOWNSHIP, COOK COUNTY, IL

LANDSCAPE PLAN
SOUTH EAST

© COPYRIGHT 2019
R.A. Smith, Inc.
DATE: 03-19-19
SCALE: 1" = 20'
JOB NO. 3170138
PROJECT MANAGER:
JEFFREY T. NANCE
DESIGNED BY: NJW/CNS
CHECKED BY: CNS

SHEET NUMBER

L102