

BOARD APPROVED

Case No: 2017-0239
Date: 05/01/2017
W/Conditions:
W/Out Conditions: X

VILLAGE OF ORLAND PARK

SHEET 2 of 2			KEY		PLANT LIST			
GARAGE ISLANDS			SHEET 2 of 2		SHEET 2 of 2		SHEET 2 of 2	
SOUTH 16			COMMON AREA		COMMON AREA		COMMON AREA	

BOARD APPROVED

Case No: 2017-0239
Date: 05/01/2017
W/Conditions:
W/Out Conditions: X

VILLAGE OF ORLAND PARK


PLANT LOCATION CHART

TYPICAL BLDG.	BUILDING LETTERS					
H (SHEET 1 of 2)	A	B	C	D	E	F
18-A	X	X	X	X	X	X
19-B	X	X	X	X	X	X
20-C	X	X	X	X	X	X
21-B-1	X	X	X	X	X	X
22-D	X	X	X	X	X	X
23-D	X	X	X	X	X	X
24-B-1	X	X	X	X	X	X
25-C	X	X	X	X	X	X
26-B	X	X	X	X	X	X
27-A	X	X	X	X	X	X

NOTE: RIGHT & LEFT SIDE BUILDING ELEVATIONS TO BE SAME AS RIGHT & LEFT ELEVATIONS OF BLDG. "H" (SHEET 1 of 2)

EXISTING WEST PROPERTY LINE
SCREENING TREES

- 12'-20' PINE & SPRUCE
- 3'-5" DB ORN. & FLWG. CRAB TREES
- 4'-6" MAPLES
- NOTE: ASSTD SHRUBS BETWEEN TREES

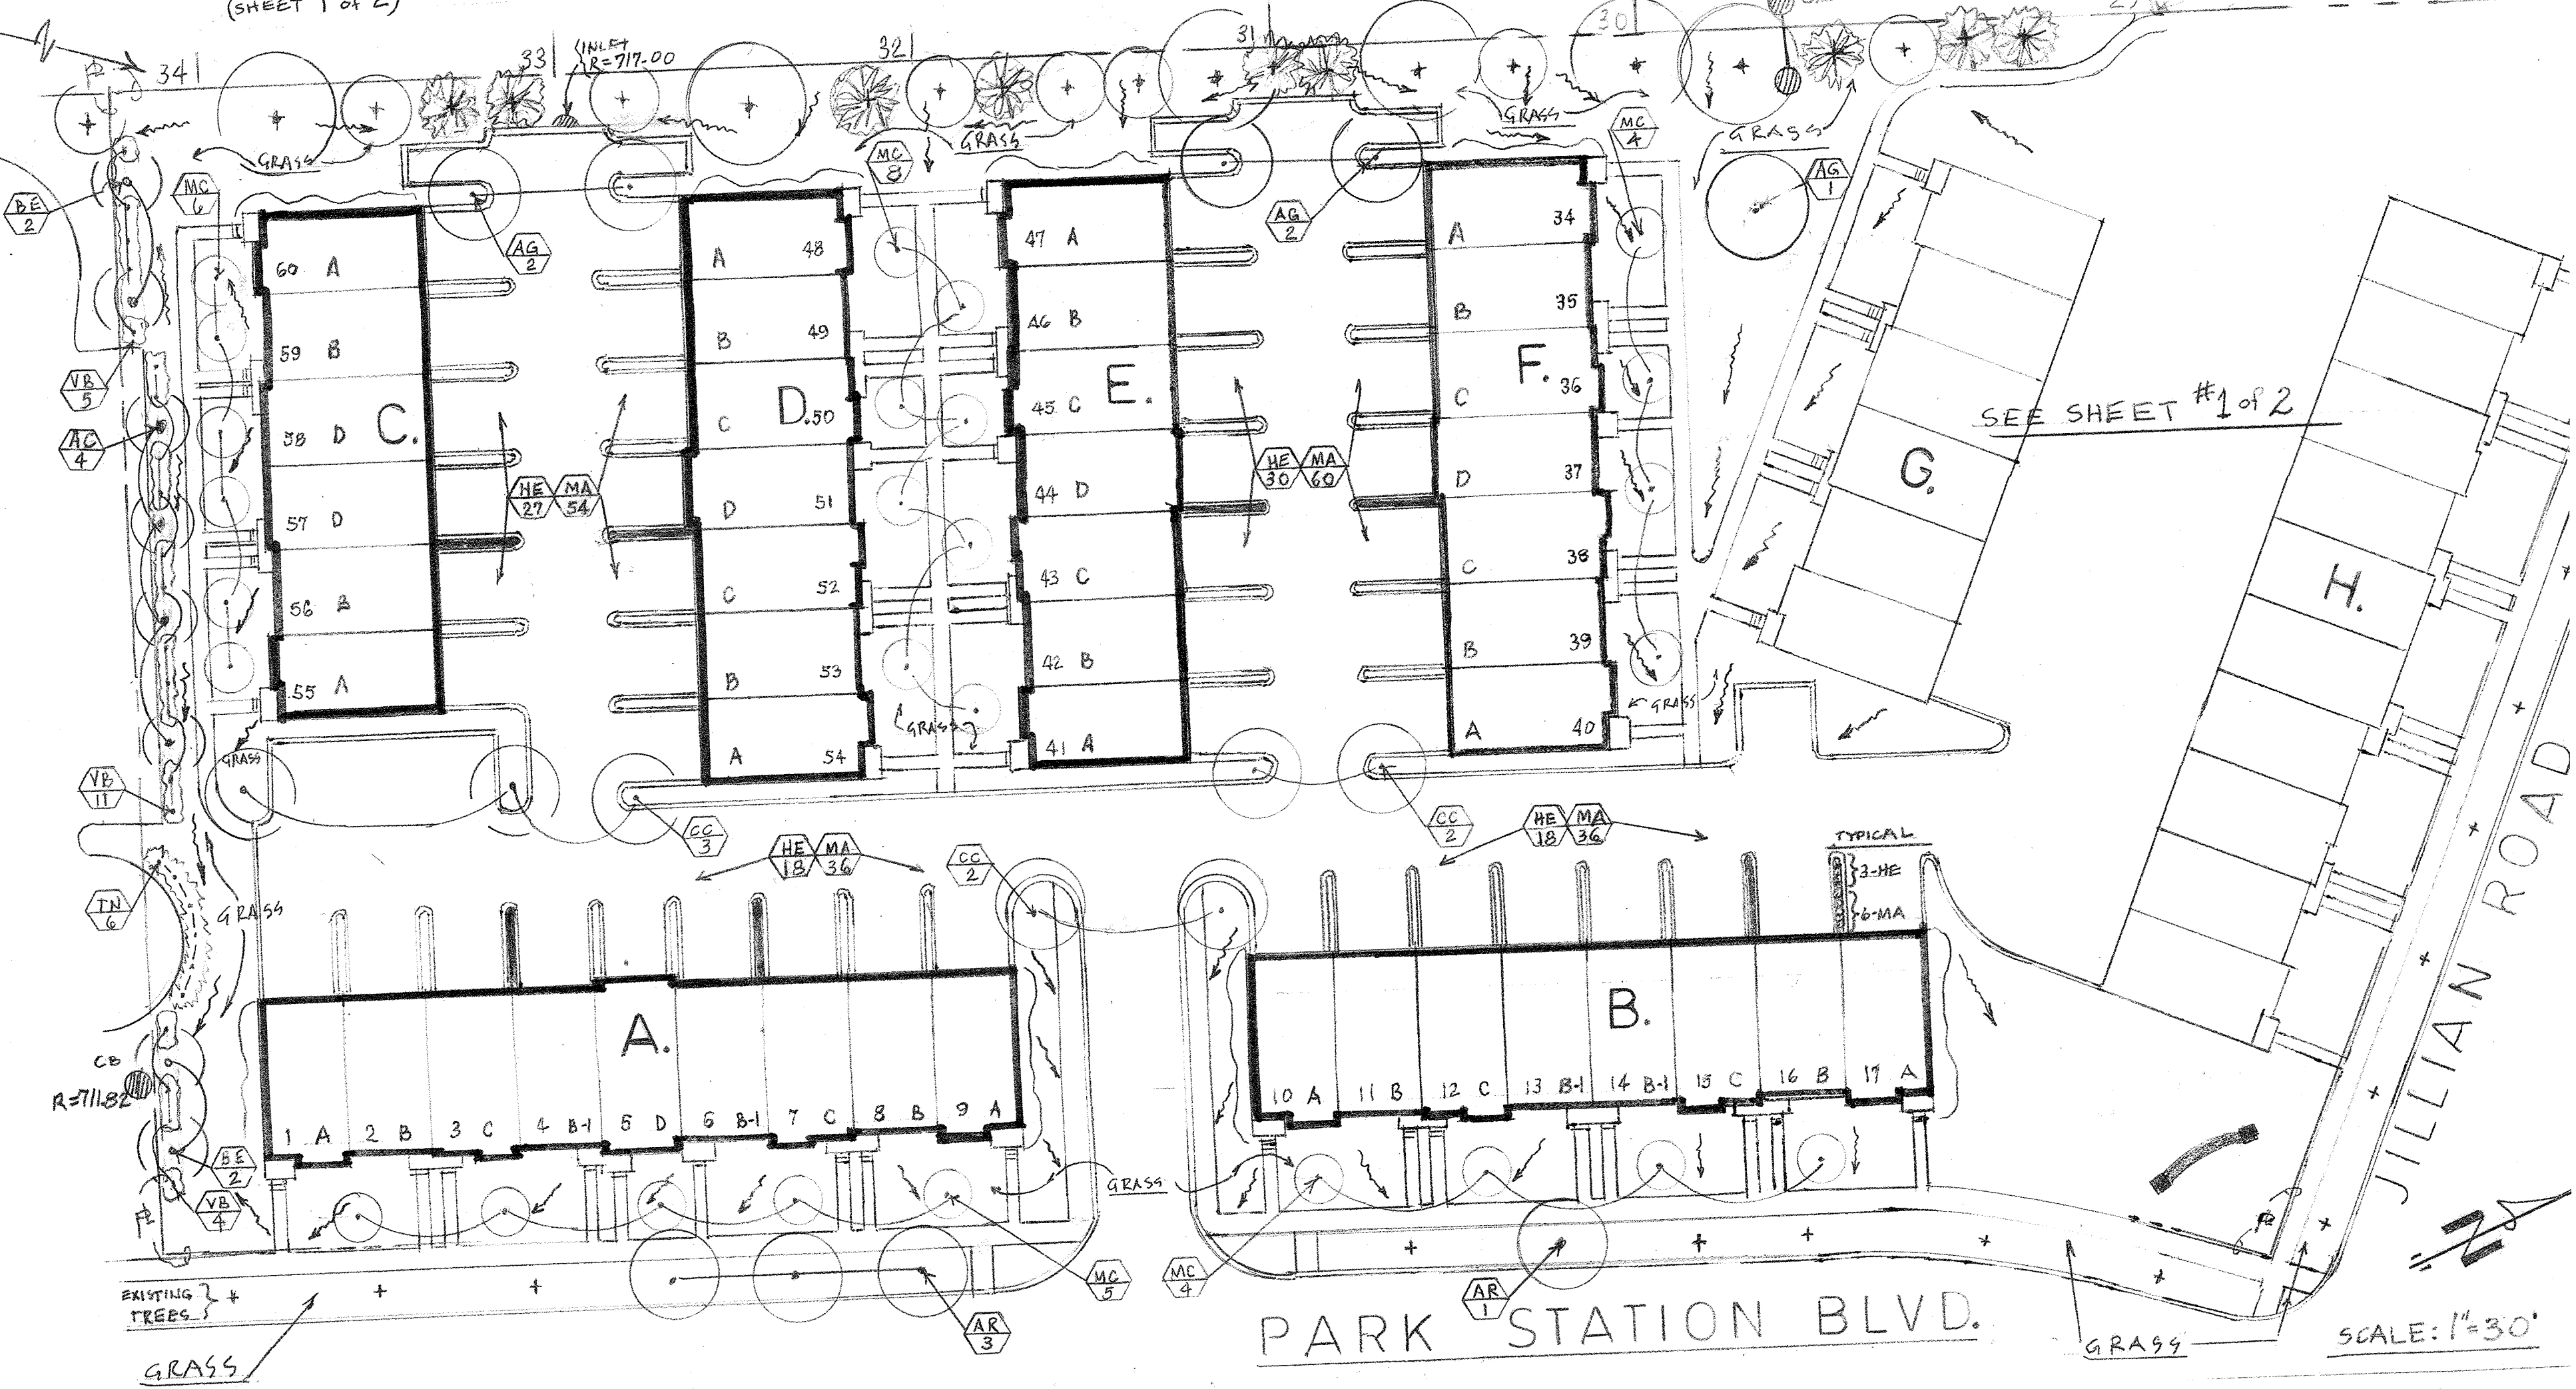

- NOTES:
- LANDSCAPE CONTRACTOR TO INSURE THAT ALL PARKWAY PROTECTIVE BARRIERS ARE MAINTAINED DURING CONSTRUCTION PHASES. SEE CIVIL DRAWINGS FOR ALL GRADING INFO.
 - "X" SYMBOL INDICATES EXISTING TREES.
 - SEE SHEET #1 of #2 FOR BLDG. 1 UNIT PLANT SELECTION & LOCATION

 37504 Granada Blvd Lake Villa, IL 60046 847.245.3676	PROJECT	DATE
	TOWNHOMES @ COLETTE HIGHLANDS 19608-24 PARK STATION BLVD. & JILLIAN ROAD ORLAND PARK, IL.	7/27/11
	TITLE	REVISIONS
LANDSCAPE SITE PLAN		10/10/16 11/21/16 3/21/17
		SHEET
		2 of 2

KEY		#1-#17 #34-#60 AMOUNT	#18-#33 AMOUNT	NAME	SIZE	
SHEET 2 of 2 GARAGE ISLANDS	SHEET 2 of 2 SOUTH FL	SHEET 2 of 2 COMMON AREA				
93	13	AC	8	5	AMELANCHIER CAN. GLENNFORM	2 1/2" BB
		AG	4	2	ACER GINNALA	2 1/2" BB
		AR	4	2	ACER RUBRUM RED SUNSET	3" BB
		BE	4	4	BETULA WHITESPIRE	2-10' MULTI-TR
		BU	6	2	BUXUS GREEN GEM	18"
		CA	1	1	CORNUS ALTERNIFOLIA	8" BB
		CC	1	4	CERCIS CANADENSIS	8-10' MULTI-TR
		CO	4	2	CORNUS ALBA IVORY HALO	#5
		EA	14	5	EUONYMUS ALATUS	4' HVY.
		HB	10	3	HIBISCUS RED HEART	4'
		HE		27	HELICTOTRICHON SEMPERVIRENS	#1
		HN	75	25	HYDRANGEA NIKKO BLUE	24"
		HY	55	16	HYDRANGEA ENDLESS SUMMER	24"
186	27	IT	22	11	ITEA LITTLE HEART	3'
		JB	30	12	JUNIPERUS BLUE POINT	6'
		JS	6	31	JUNIPERUS SQ. BLUE CHIP	#3
		MA		54	MISCANTHUS ADAGIO	#1
		MC		8	MALUS CORALBURST	4" WIDE HEAD BB
		MT	10	7	MALUS TINA	5' SPR. (Hvy)
		PC	6	2	PRUNUS CISTENA	5'
		RO	10	5	ROSA MEID. CHARLOTTE	#2
		SO	9	10	SPIREA ODON	18"
		SV		16	SPIREA VAN HOUTTEI	24"
		SY	6	2	SYRINGA FR. HYB. CHA'S. JOLY	4'
		TC	2	1	TAXUS CAPITATA	4'
		28	24	TH	80	33
TN					THUJA NIGRA	6'
VB	45			20	VIBURNUM MARIESII	4'
VM	27			12	VINCA MINOR	2 1/2" POT, 24" FL
WE	48			18	WEIGELIA WINE & ROSES	24"
XJ	18			6	KERRIA JAP. GOLDEN GUINEA	#3