



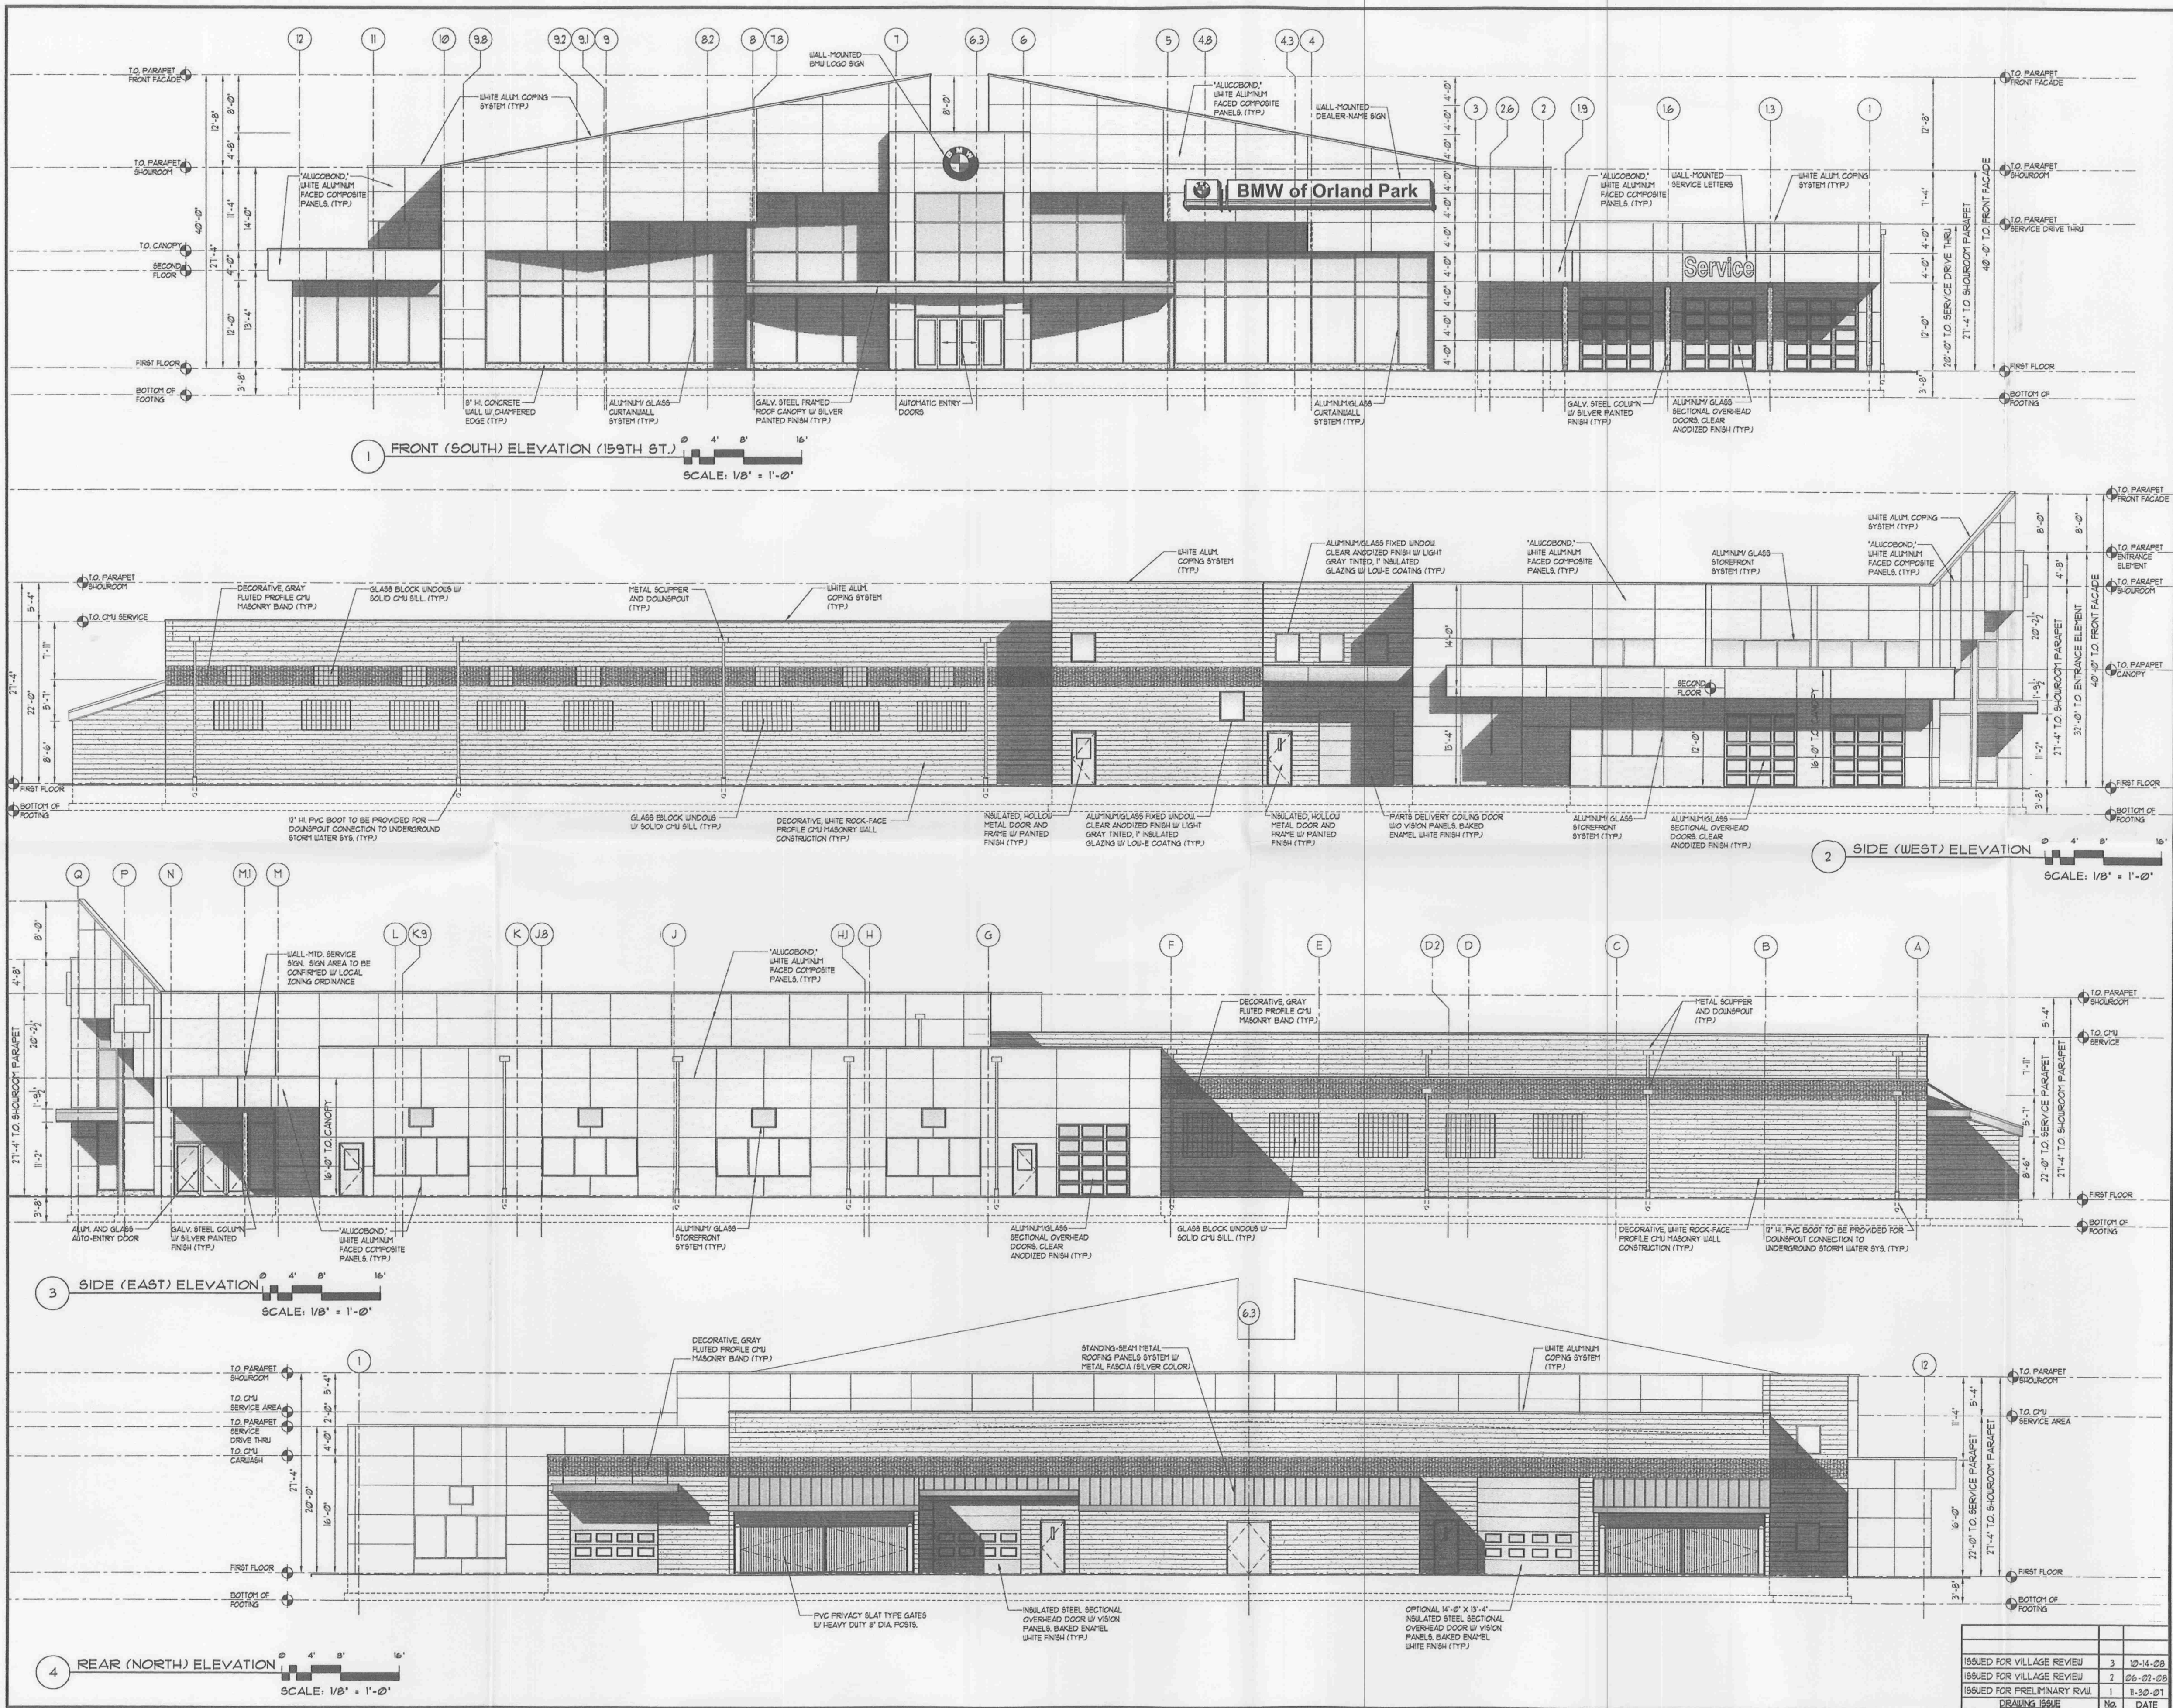

OLIVIERI, SHOUSKY & KISS P.A.
ARCHITECTS AND LAND PLANNERS
www.olivierishousky.com
11 WEST KNIGHT AVENUE, SUITE 200, COLLINGSWOOD, NEW JERSEY 08108
PHONE: (856) 554-0580
FAX: (856) 554-0581
NORTH CARMEL, IN
PENNINGTON, NJ
FOUNDER: JOHN J. OLIVIERI (1958-1999)
PRINCIPAL: DANIEL A. SHOUSKY (1958-1999)
PRINCIPAL: PAUL A. KISS (1958-1999)
REGISTERED IN: ILLINOIS, INDIANA, MISSOURI, MICHIGAN, MINNESOTA, NEW YORK, NORTH CAROLINA, NORTH DAKOTA, SOUTH CAROLINA, TEXAS, VIRGINIA, WISCONSIN

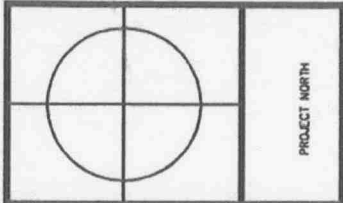

BMW of ORLAND PARK
159th Street and Wolf Road
ORLAND PARK, ILLINOIS 60461
BMW FACILITY - BUILDING ELEVATIONS
PROJECT
DWG. TITLE
IL RA-001-018623

REVISIONS:		
DRAWN BY:	JB5	10-14-08
CHECKED BY:	DAS	06-02-08
DATE:	06-02-08	11-30-01
SCALE:	1/8" = 1'-0"	
JOB NO.	16044	
FILE:	AI-250MotorBMWVPlans.dwg	
ISSUED FOR VILLAGE REVIEW	3	10-14-08
ISSUED FOR VILLAGE REVIEW	2	06-02-08
ISSUED FOR PRELIMINARY REVIEW	1	11-30-01
DRAWING ISSUE	No.	DATE

BMW.A2=1

BOARD APPROVED
DATE: 4-6-09
CASE NO. 008-0428
W/NO CONDITIONS
W/NO CONDITIONS