


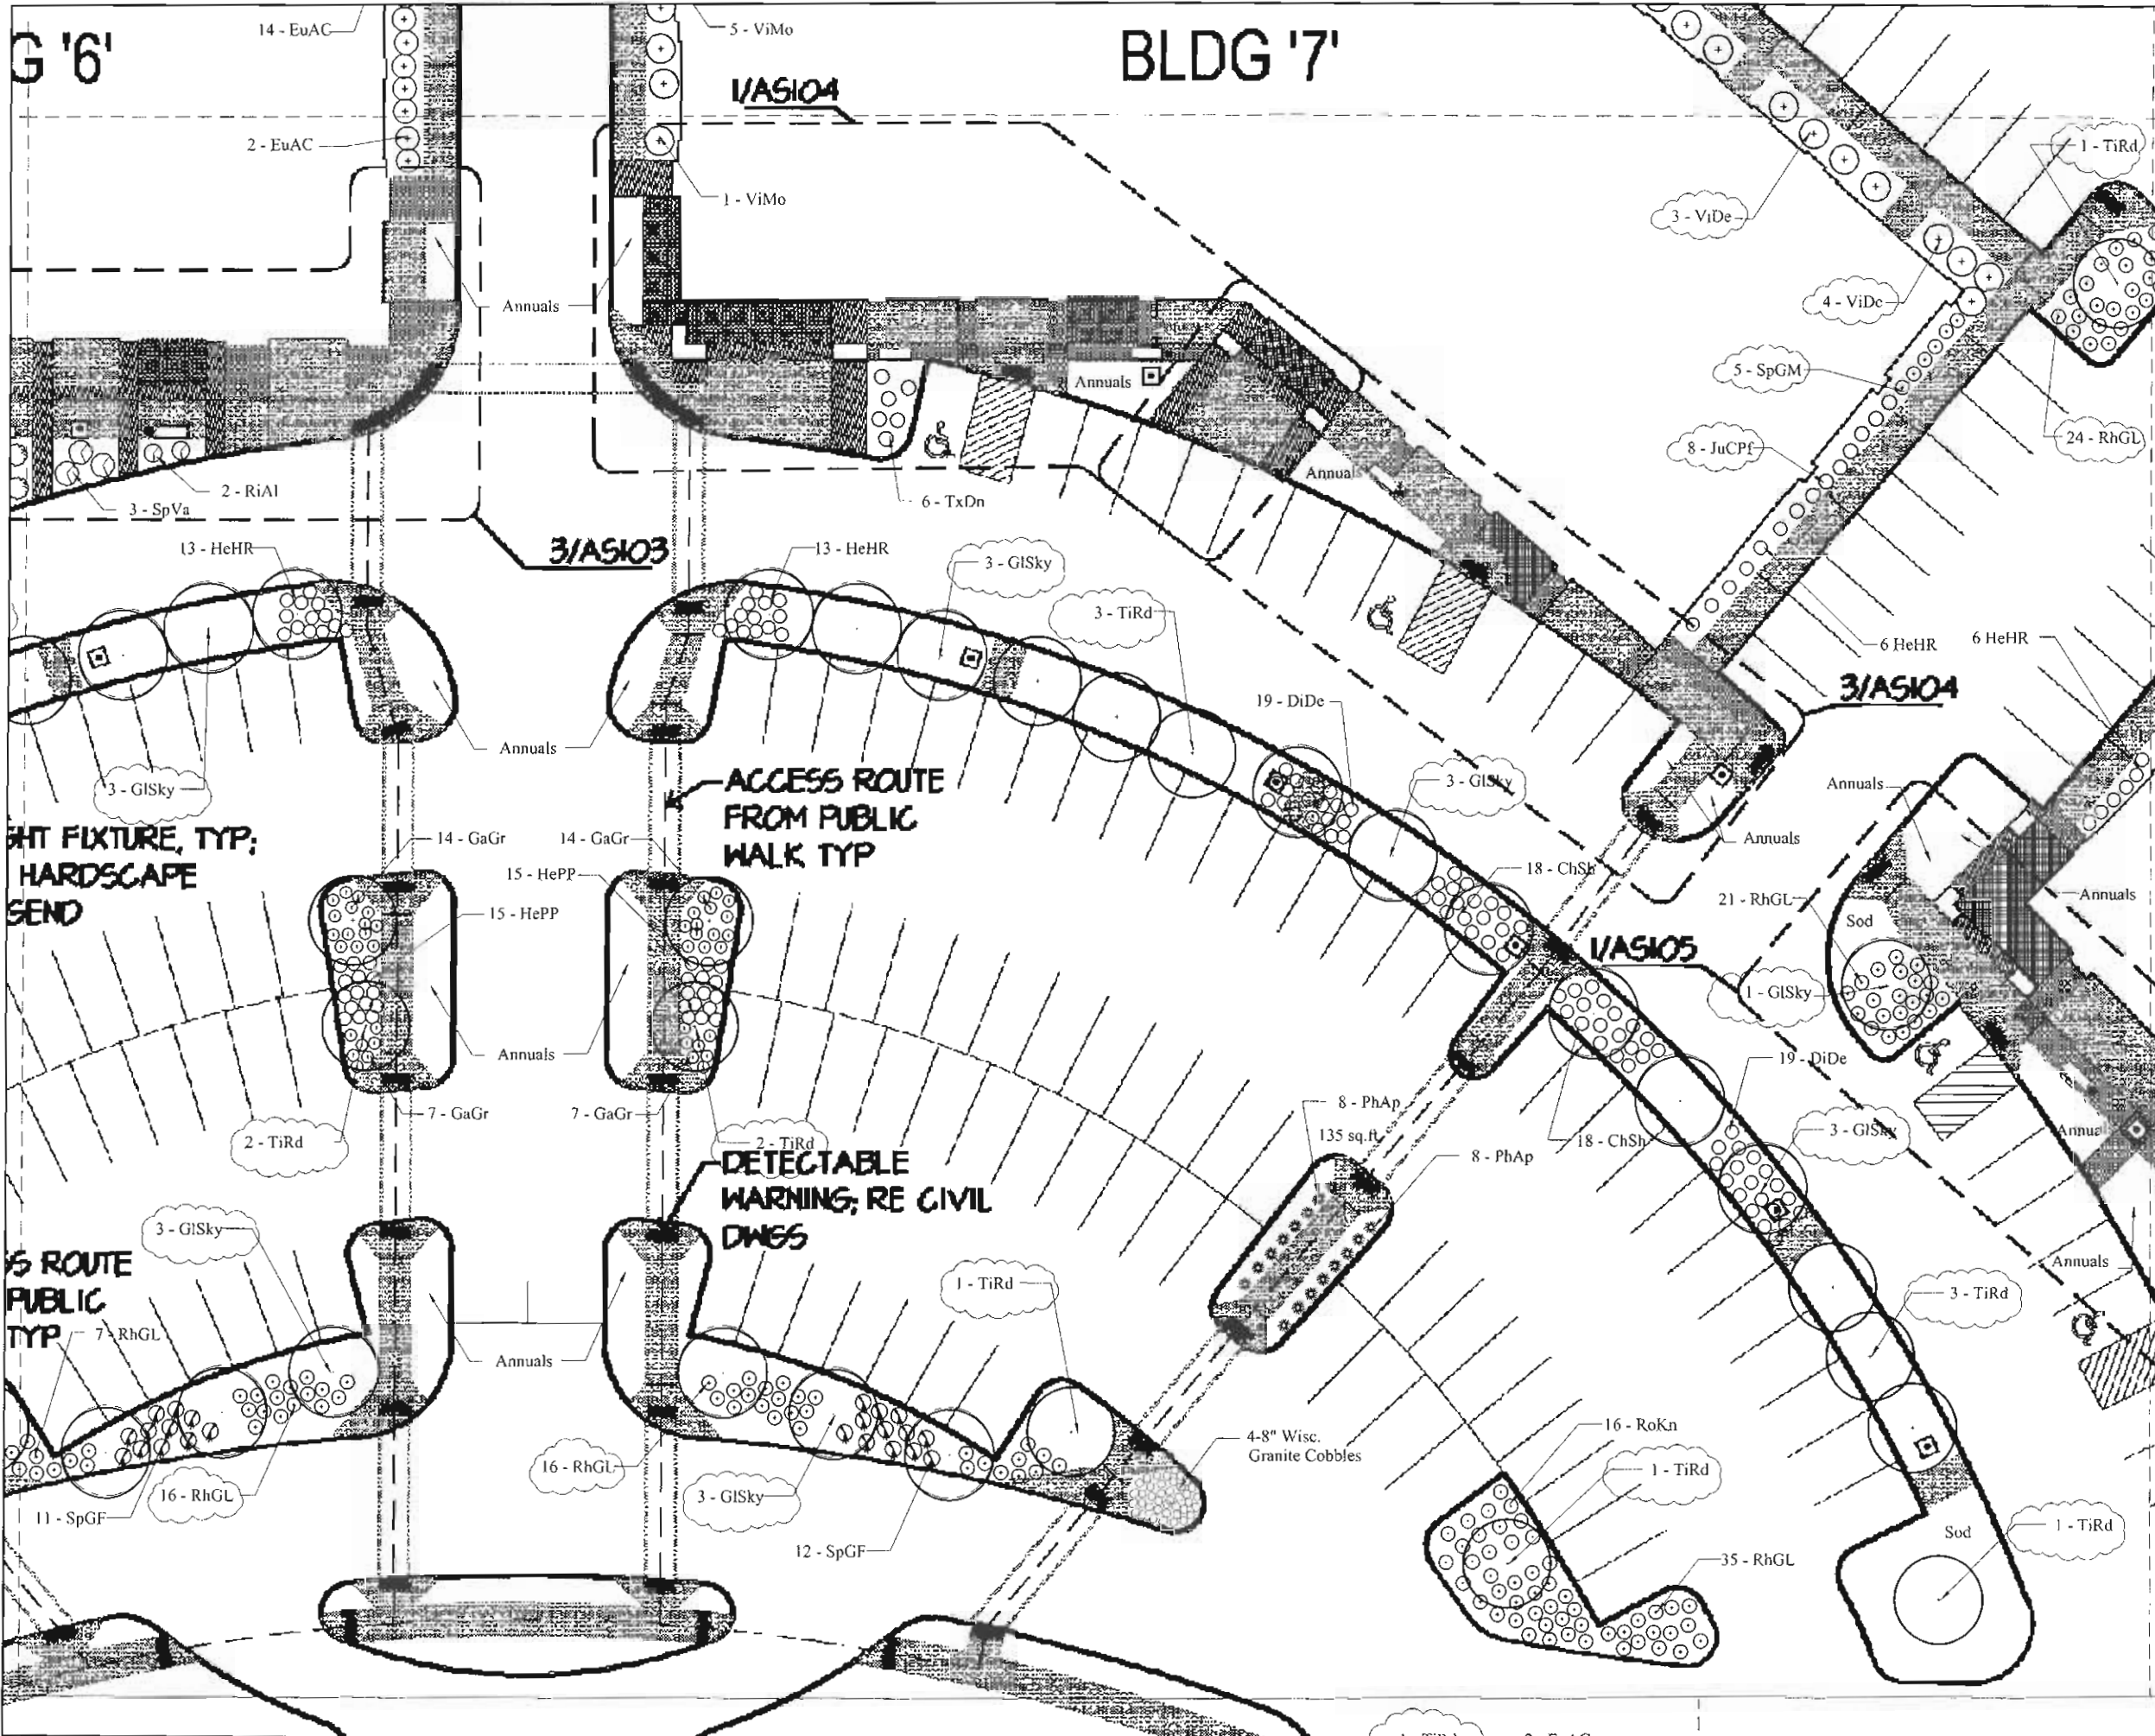

PLANT FIXTURE, TYP;
HARDSCAPE
SEND

ACCESS ROUTE
PUBLIC
TYP

DETECTABLE
WARNING, RE CIVIL
DWSS

E:\logo.tif
BOARD APPROVED

MAIN STREET
VILLAGE WEST
Orland Park, IL
16100 S. La Grange Rd.

Scale:
1" = 10'-0"
0' 5' 10' 20' 30'

Date: 7/14/08
Drawn By: TL

Revisions by: Date:
TL 8-20-08

Copy To: Date:

L 9

CASE NO. 2008-0630
DATE 10-6-08
W/CONDITIONS
W/O CONDITIONS