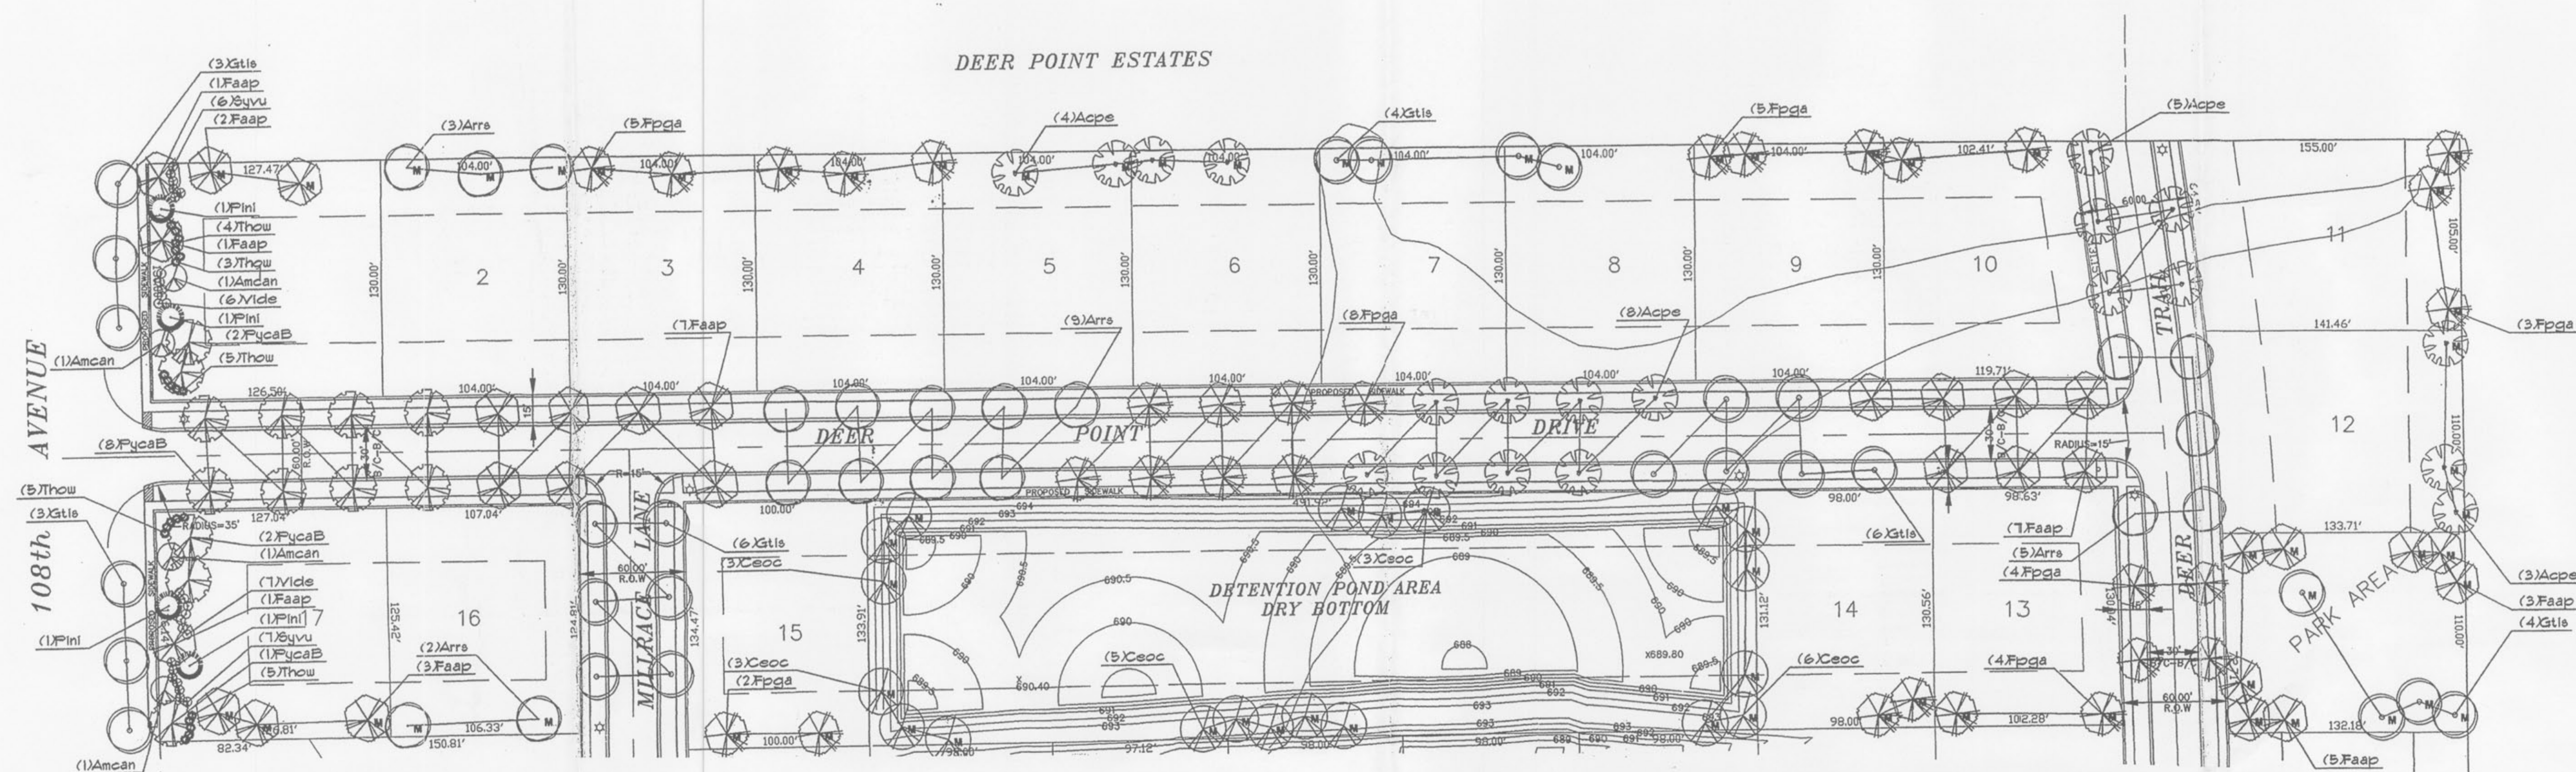
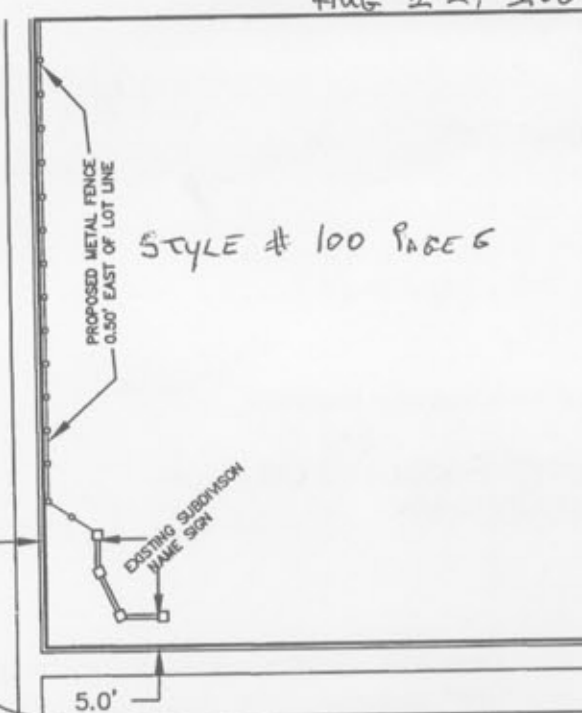


**PROPOSED METAL FENCE**  
AUG 22, 2007**OLDE MILL DYE**

Jerith

America's Fencing Choice™

**A Fence to Fit Every Need**

There are a wide variety of Jerith fence styles available in three colors and several heights. You can be sure that there will be a Jerith fence to enhance the beauty of your home, pool or yard.

**Residential Fence Styles:**

#101 This traditional wrought iron design has its points even across the top.  
#100 Similar to Style #101, but with staggered picket tops.

**Plant List (108th Street Buffer Plants Only)**

| Code Name | Scientific Name                    | Common Name             | Size    | Quantity |
|-----------|------------------------------------|-------------------------|---------|----------|
| Amcan     | Amelanchier canadensis             | Shadblow serviceberry   | 6' Ht.  | 4        |
| Faap      | Fraxinus americana 'Autumn Purple' | Autumn Purple White Ash | 25'-Cal | 3        |
| Pini      | Pinus nigra                        | Austrian pine           | 6' Ht.  | 4        |
| FycaB     | Fyrus calleryana 'Bradford'        | Bradford callery pear   | 25'-Cal | 5        |
| Syvu      | Syringa vulgaris                   | Common lilac            | 36' Ht. | 13       |
| Thow      | Thuja occidentalis 'Woodwardii'    | Woodward Arborvitae     | 36' Ht. | 22       |
| Vide      | Viburnum dentatum                  | Arrowwood viburnum      | 36' Ht. | 13       |

**Plant List (Complete)**

| Code Name | Scientific Name                         | Common Name             | Size    | Quantity |
|-----------|-----------------------------------------|-------------------------|---------|----------|
| Acpe      | Acer platanoides 'Emerald Queen'        | Emerald Queen Maple     | 25'-Cal | 20       |
| Amcan     | Amelanchier canadensis                  | Shadblow serviceberry   | 6' Ht.  | 4        |
| Arre      | Acer rubrum 'Red Sunset'                | Sunset Maple            | 25'-Cal | 15       |
| Ceoc      | Celtis occidentalis                     | Common hackberry        | 25'-Cal | 20       |
| Faap      | Fraxinus americana 'Autumn Purple'      | Autumn Purple White Ash | 25'-Cal | 30       |
| Fpga      | Fraxinus pennsylvanica 'Patmore Ash'    | Patmore Green Ash       | 25'-Cal | 31       |
| Gtlio     | Gleditsia triacanthos inermis 'Skyline' | Skyline Honeylocust     | 25'-Cal | 26       |
| Pini      | Pinus nigra                             | Austrian pine           | 6' Ht.  | 4        |
| FycaB     | Fyrus calleryana 'Bradford'             | Bradford callery pear   | 25'-Cal | 13       |
| Syvu      | Syringa vulgaris                        | Common lilac            | 36' Ht. | 13       |
| Thow      | Thuja occidentalis 'Woodwardii'         | Woodward Arborvitae     | 36' Ht. | 22       |
| Vide      | Viburnum dentatum                       | Arrowwood viburnum      | 36' Ht. | 13       |

**Plant List (Mitigated Trees Only)**

| Code Name | Scientific Name                      | Common Name             | Size    | Quantity |
|-----------|--------------------------------------|-------------------------|---------|----------|
| Acpe      | Acer platanoides 'Emerald Queen'     | Emerald Queen Maple     | 25'-Cal | 7        |
| Arre      | Acer rubrum 'Red Sunset'             | Sunset Maple            | 25'-Cal | 5        |
| Ceoc      | Celtis occidentalis                  | Common hackberry        | 25'-Cal | 20       |
| Faap      | Fraxinus americana 'Autumn Purple'   | Autumn Purple White Ash | 25'-Cal | 13       |
| Fpga      | Fraxinus pennsylvanica 'Patmore Ash' | Patmore Green Ash       | 25'-Cal | 19       |

**LANDSCAPE NOTES**

1. REFER TO PLAT OF SURVEY FOR LEGAL DESCRIPTION, BOUNDARY DIMENSIONS AND EXISTING CONDITIONS.
2. REFER TO ARCHITECTURAL PLANS FOR BUILDING MIX, SIZE AND FOOTPRINT.
3. REFER TO ENGINEERING PLANS FOR DETENTION CALCULATIONS, UTILITY LOCATIONS, TOPOGRAPHIC INFORMATION AND THE LIKE.
4. PRELIMINARY LANDSCAPE PLAN ALL AREAS AND DIMENSIONS ARE APPROXIMATE.
5. ALL PLANT MATERIAL ON THIS PLANTING PLAN REPRESENTS THE INTENTION AND INTENSITY OF THE PROPOSED LANDSCAPE MATERIAL. THE EXACT SPECIES AND LOCATIONS MAY VARY IN THE FIELD DO TO MODIFICATIONS IN THE SITE IMPROVEMENTS AND THE AVAILABILITY OF PLANT MATERIAL AT THE TIME OF INSTALLATION. ANY SUCH CHANGES MUST FIRST BE APPROVED BY THE VILLAGE IN WRITING.
6. ALL PLANT MATERIAL SHALL BE PLANTED WITH A MINIMUM OF SIX INCHES OF ORGANIC SOIL AND MULCHED WITH A SHREDDED BARK MATERIAL TO A MINIMUM 3" DEPTH.
7. ALL LAWN AREAS ON THIS PLAN SHALL BE SEED.
8. THIS LANDSCAPE PLAN ASSUMES THE SITE WILL BE PREPARED WITH TOP SOIL SUITABLE FOR THE ESTABLISHMENT OF THE LANDSCAPE MATERIAL PRESENTED ON THIS PLAN. IF ADDITIONAL TOP SOIL IS REQUIRED IT IS UP TO THE LANDSCAPE CONTRACTOR ON THE PROJECT TO PROVIDE, SPREAD AND PREPARE THE SITE AS NEEDED FOR THE IMPLEMENTATION OF THIS LANDSCAPE PLAN.
9. ALL PLANT MATERIALS SHALL CONFORM TO THE LATEST EDITION OF THE AMERICAN STANDARDS FOR NURSERY STOCK AS PUBLISHED BY THE AMERICAN ASSOCIATION OF NURSERYMEN, INC. 230 SOUTHERN BUILDING, WASHINGTON DC 20005 (ANSI Z60.1)

John Foraker  
Cell 630-301-1310