




MANFR: BELSON OUTDOORS
MODEL: BR20-B
FINISH: POWDER COATED BLACK
SIZE: 39 1/2" L X 28" W X 30" H
OR APPROVED EQUAL


BIKE RACK

SCALE: NONE

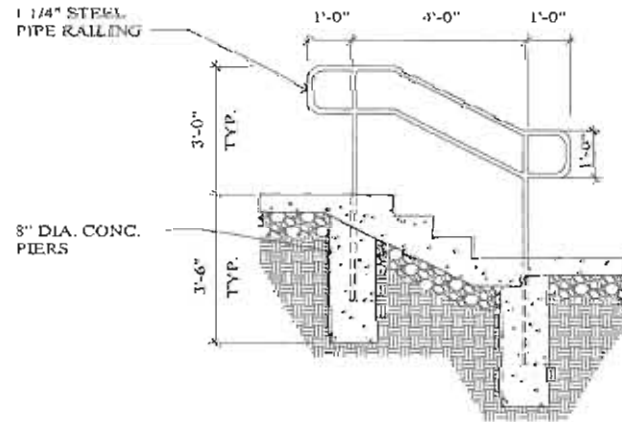


HAND RAIL ELEVATION

SCALE: 1/2" = 1'-0"

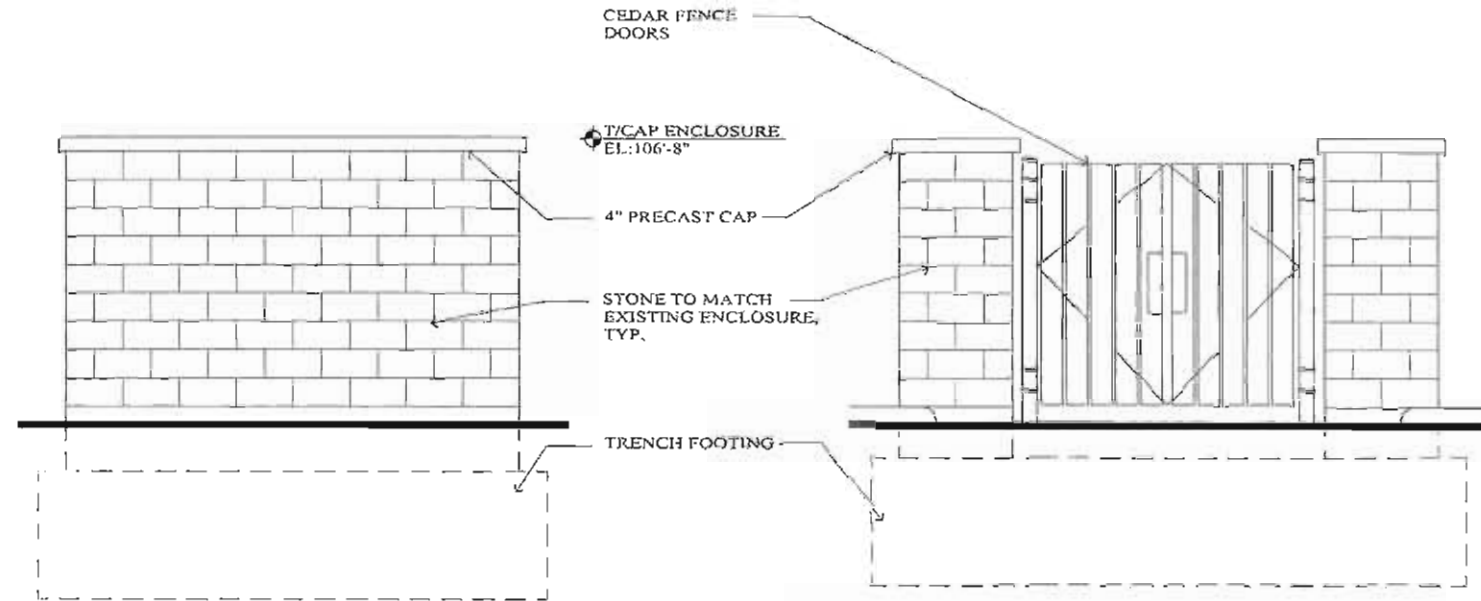


B ELEVATION

APPROVED
CASE NO. 2008-0376
DATE 9-2-08
W/CONDITIONS ✓
W/O CONDITIONS

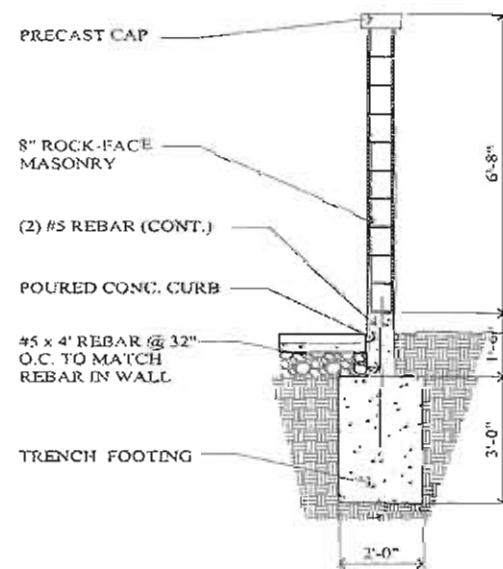

C SECTION

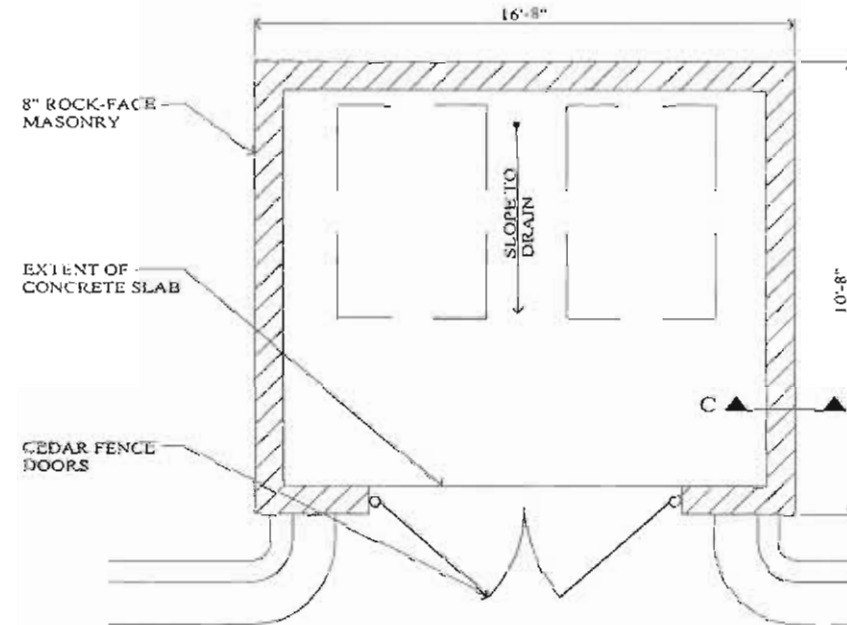

A PLAN

1 REFUSE ENCLOSURE

SCALE: 1/2" = 1'-0"

PROPOSED SITE DETAILS

ORLAND PARK
PRAYER CENTER

COMMUNITY
BUILDING

IN

ORLAND PARK, IL

FOR:

ORLAND PARK
PRAYER CENTER

SP-2