


21 20 19 18 17 16 15 14 13 12 11 10 9 8 7 6 5 4 3 2 1

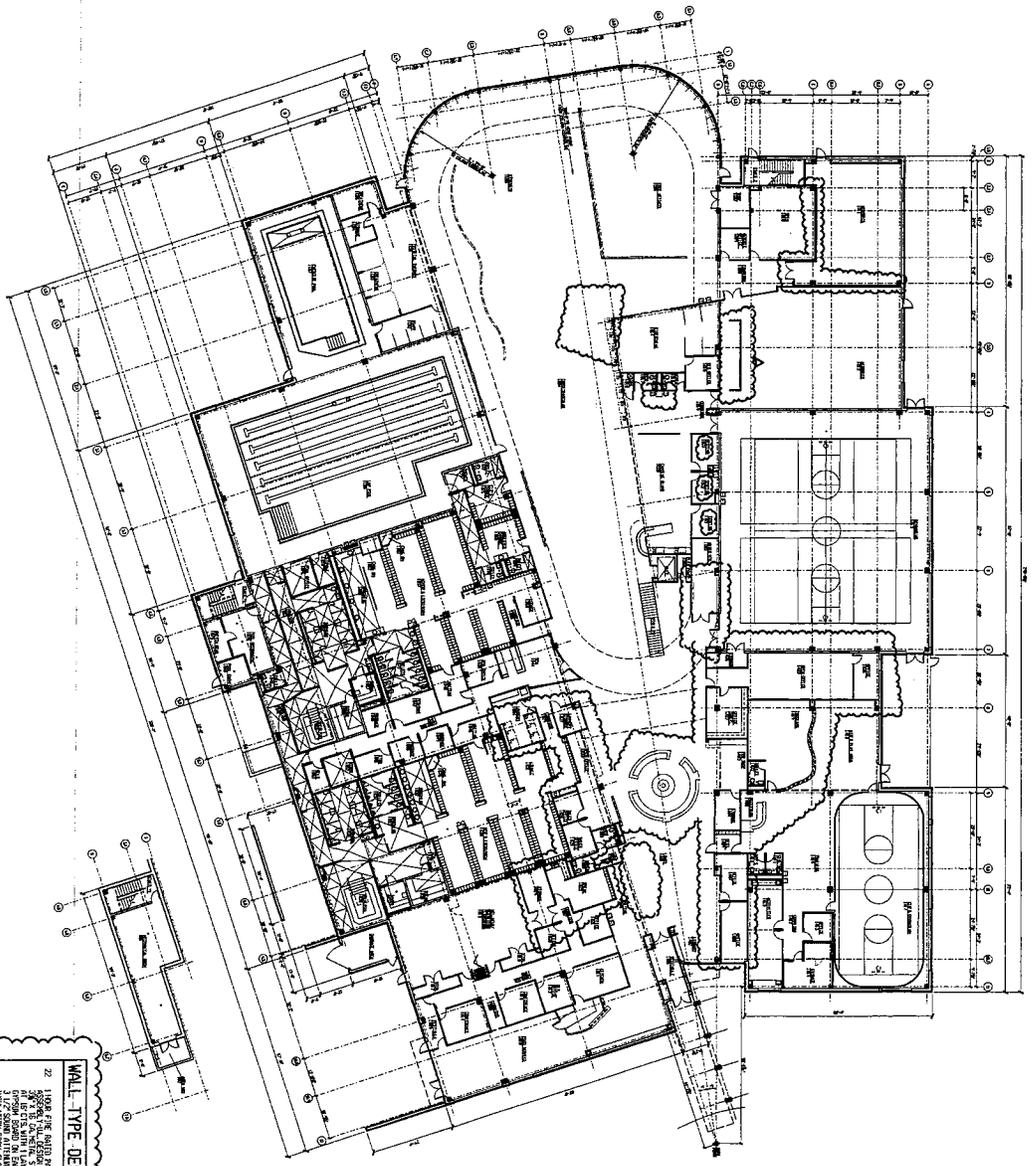

OVERALL FIRST FLOOR
DIMENSION PLAN
1/8" = 1'-0"



GENERAL DIMENSION NOTES:

1. ALL DIMENSIONS SHOWN ARE TO FACE UNLESS NOTED OTHERWISE.
2. SEE STRUCTURAL DRAWINGS FOR ALL DIMENSION WALL THICKNESSES.
WALL TYPE DESCRIPTIONS




ORLAND PARK, ILLINOIS

ILLINOIS




Dimension Plan
A4011