



MATERIAL LEGEND

PORCELAIN TILE:
AMERICAN INTERNATIONAL TILE OR SIMILAR
CHARCOAL


METAL PANEL 1:
REYNOLDS REYNOBOND OR SIMILAR
OYSTER WHITE

METAL PANEL 2:
REYNOLDS REYNOBOND OR SIMILAR
BRIGHT SILVER METALLIC


E.I.F.S.:
DRYVIT SYSTEMS, INC. OR SIMILAR
NATURAL WHITE

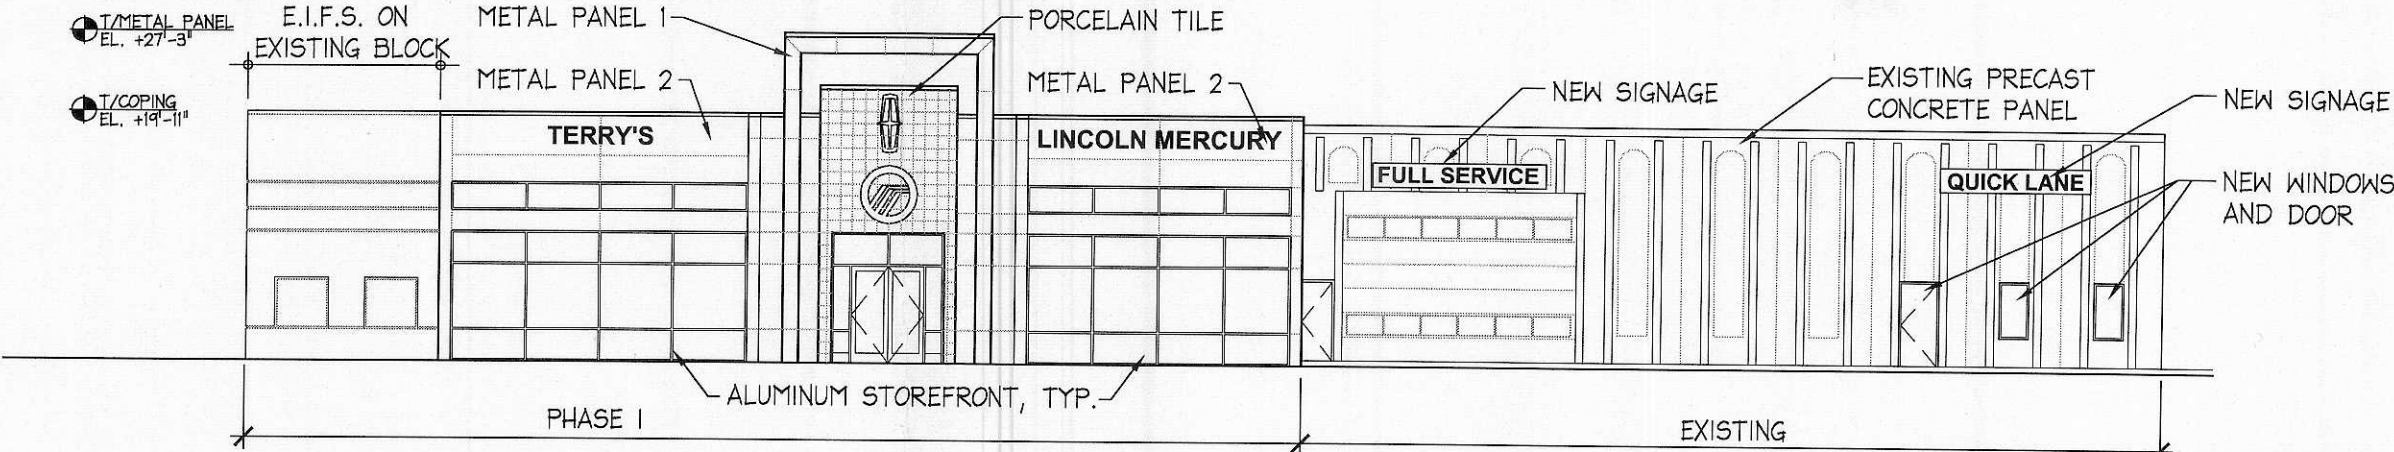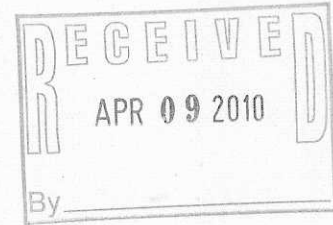


PROPOSED NORTH ELEVATION
1/16"=1'-0"

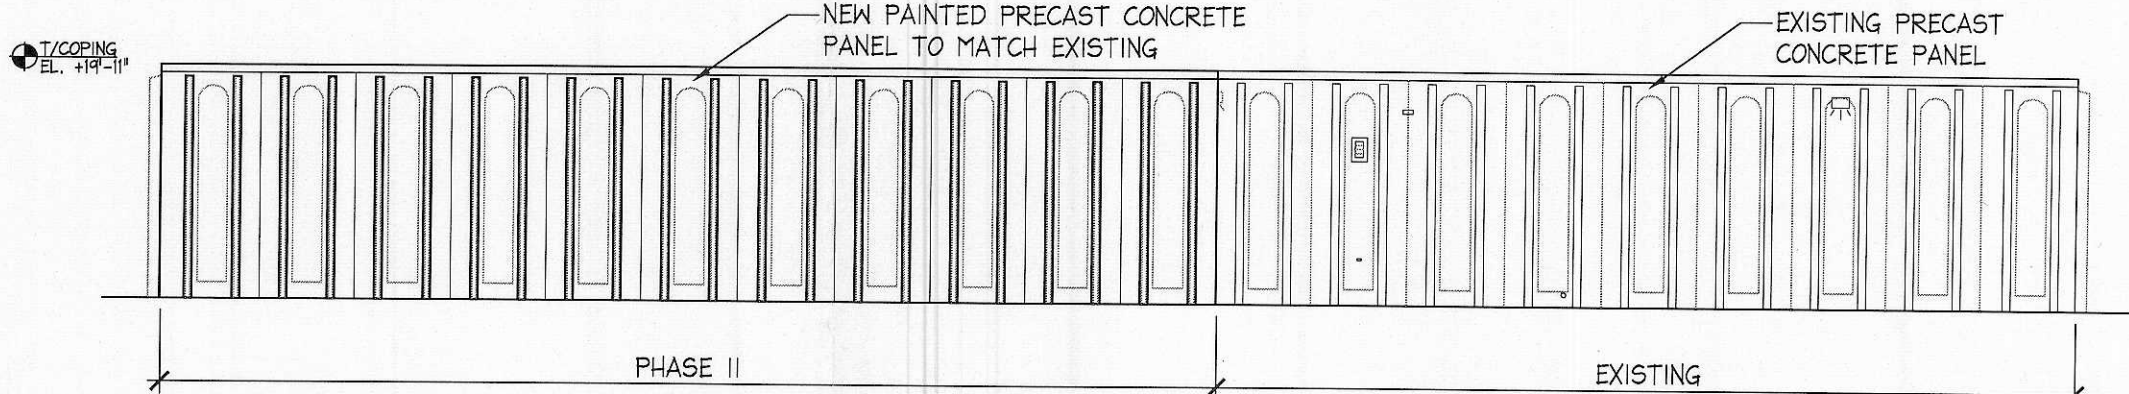

PROPOSED SOUTH ELEVATION
1/16"=1'-0"

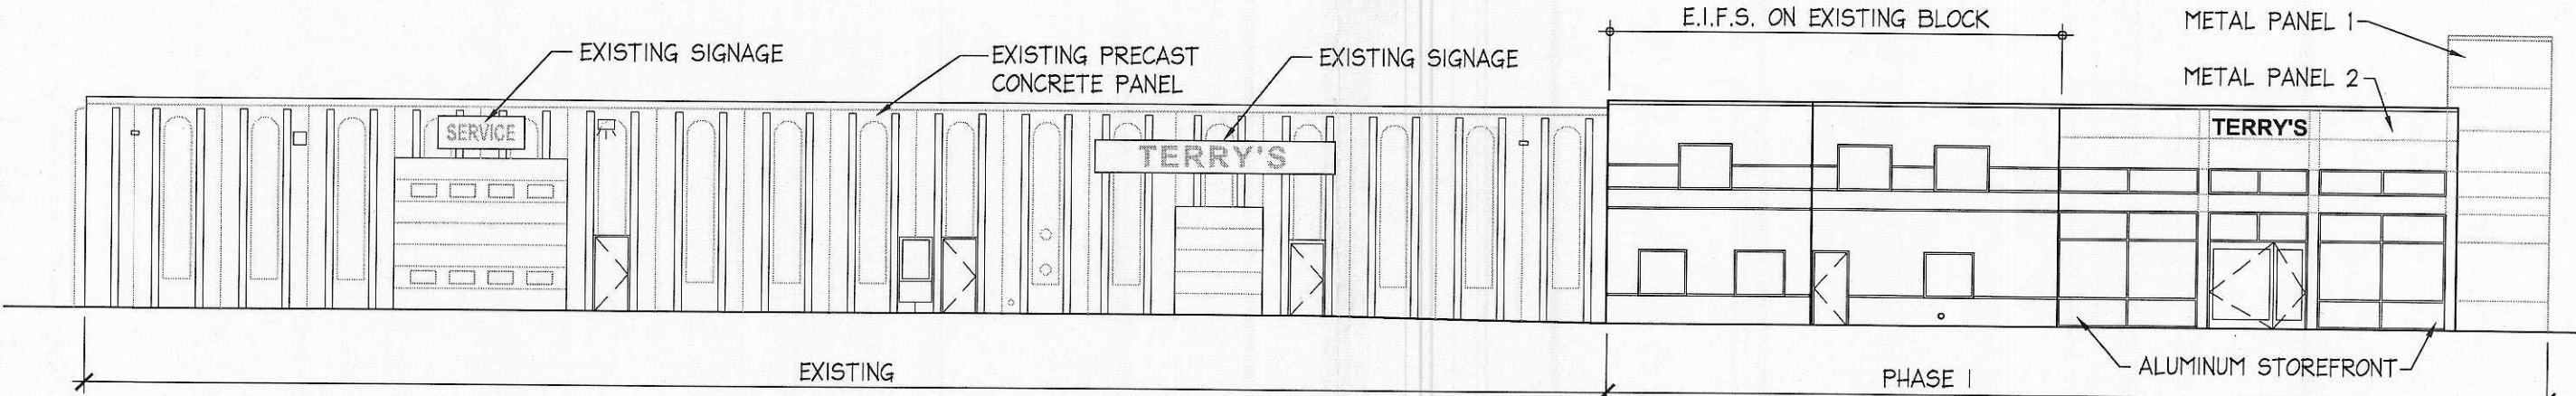

PROPOSED EAST ELEVATION
1/16"=1'-0"

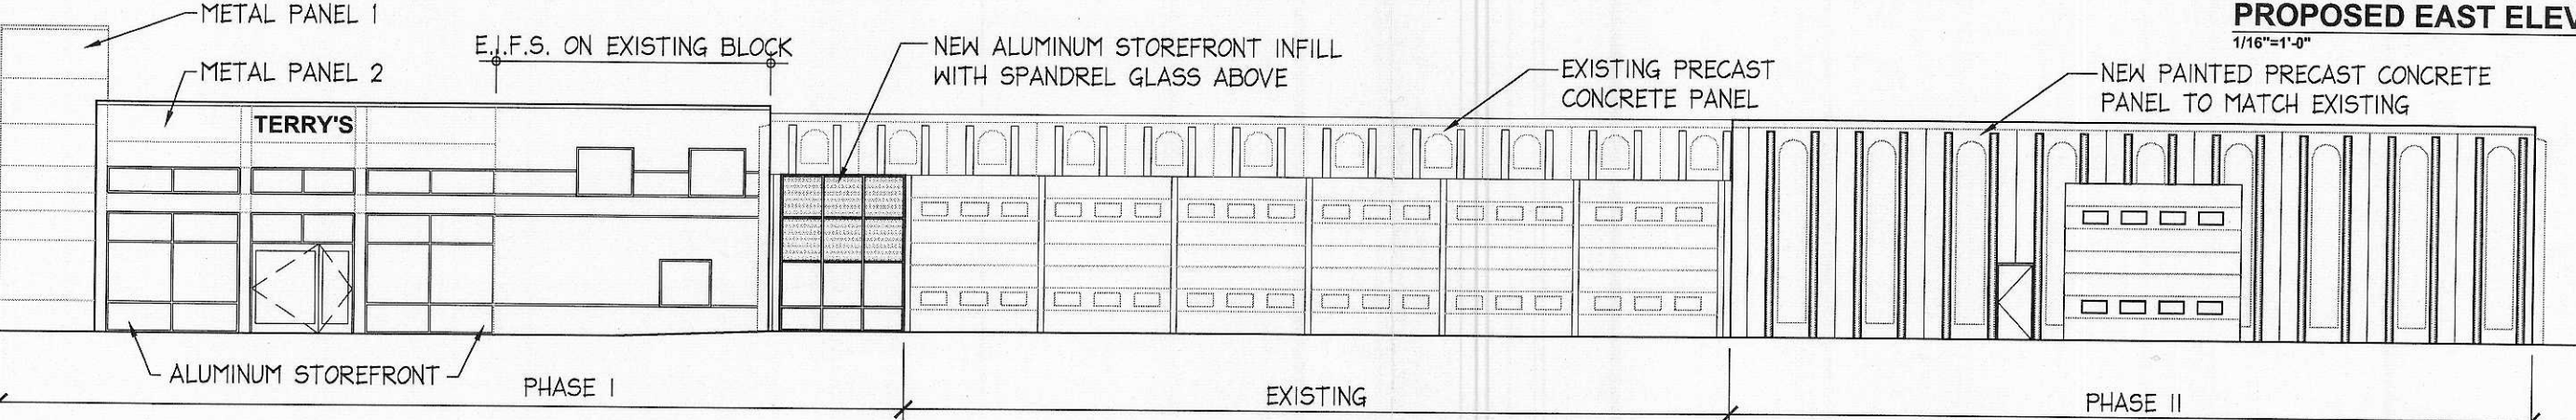

PROPOSED WEST ELEVATION
1/16"=1'-0"

