



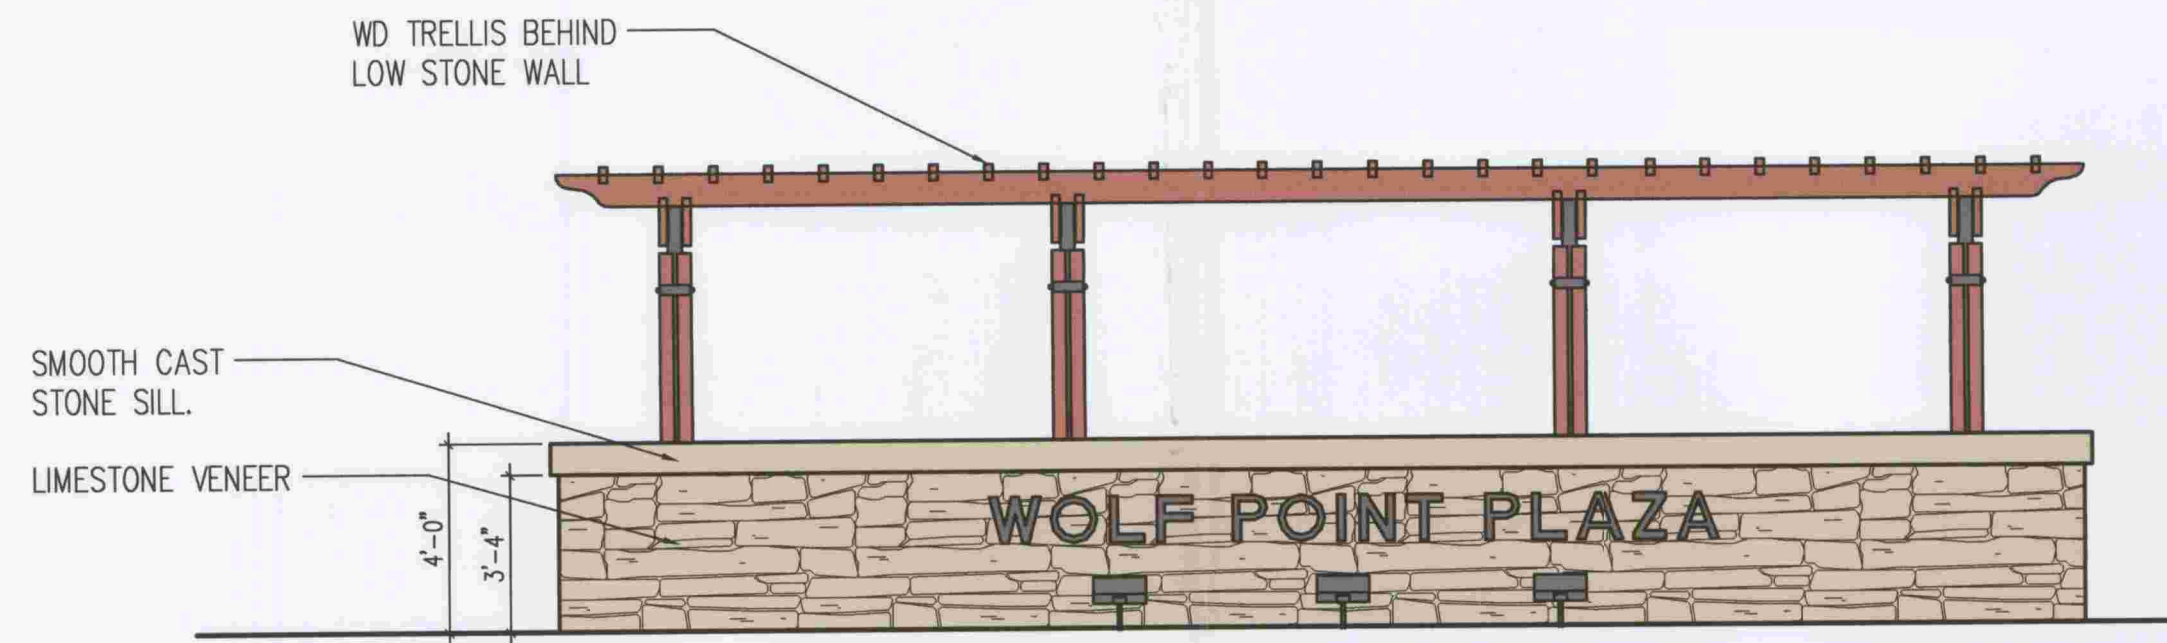

LOW WALL / TRELLIS

SCALE: 1/4" = 1'-0"


NOTE: ADJACENT TO CVS

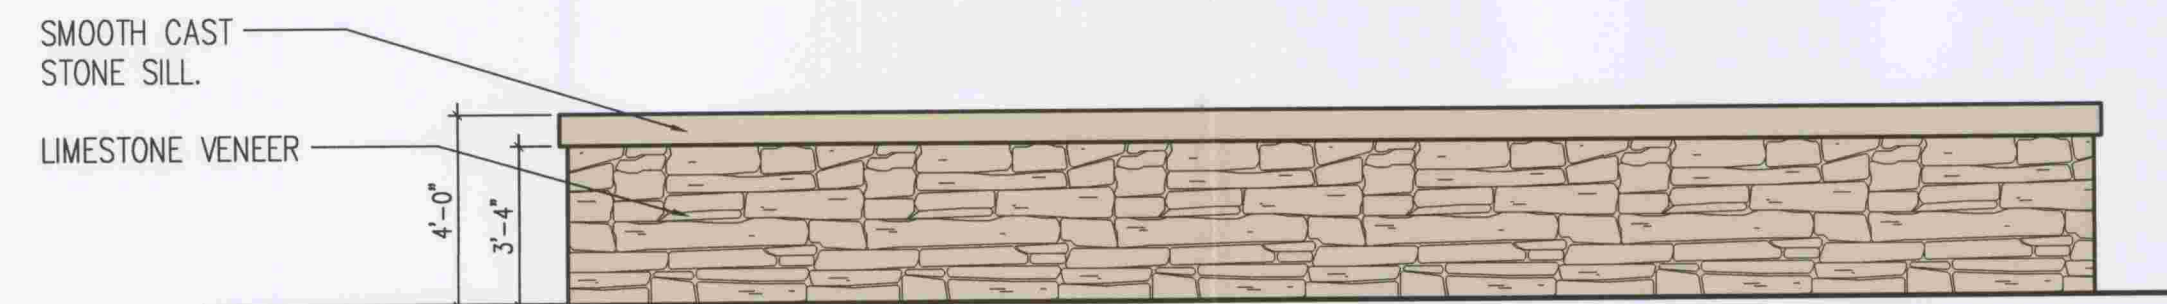

LOW WALL


SCALE: 1/4" = 1'-0"

NOTE: ADJACENT TO RETAIL SHOPS AND CHASE BANK

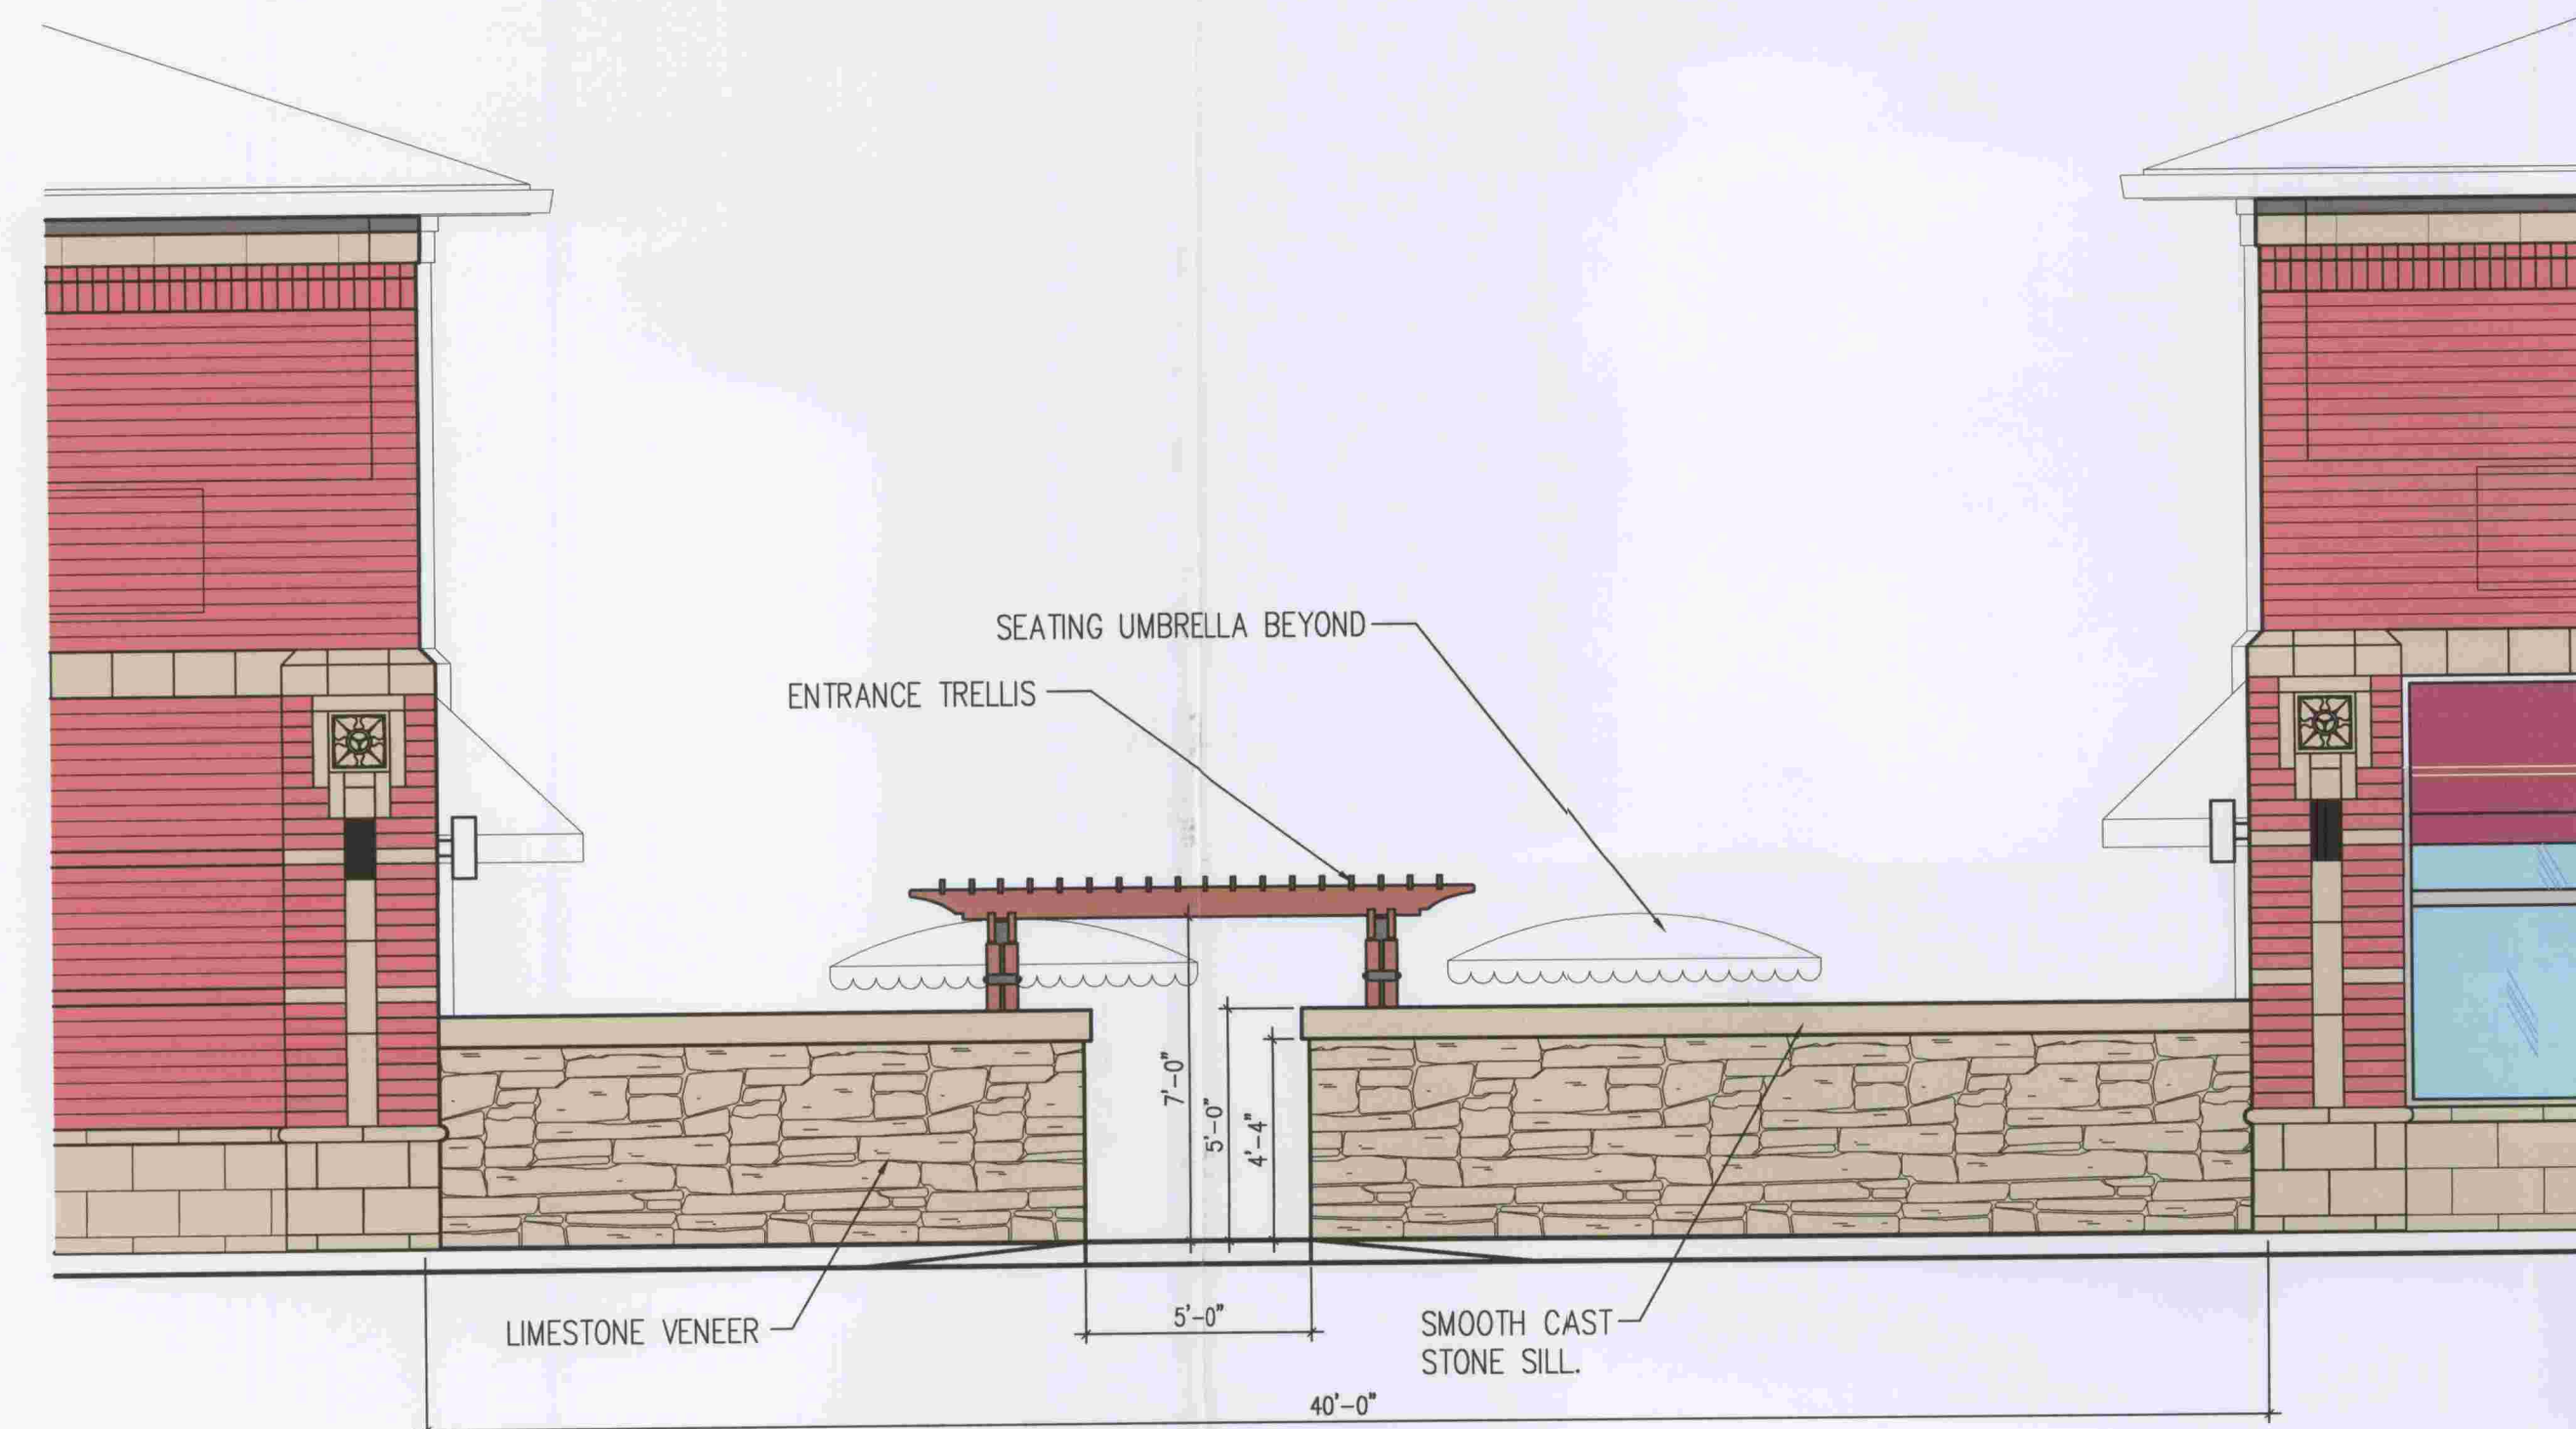

SEATING AREA WALL




SCALE: 1/4" = 1'-0"

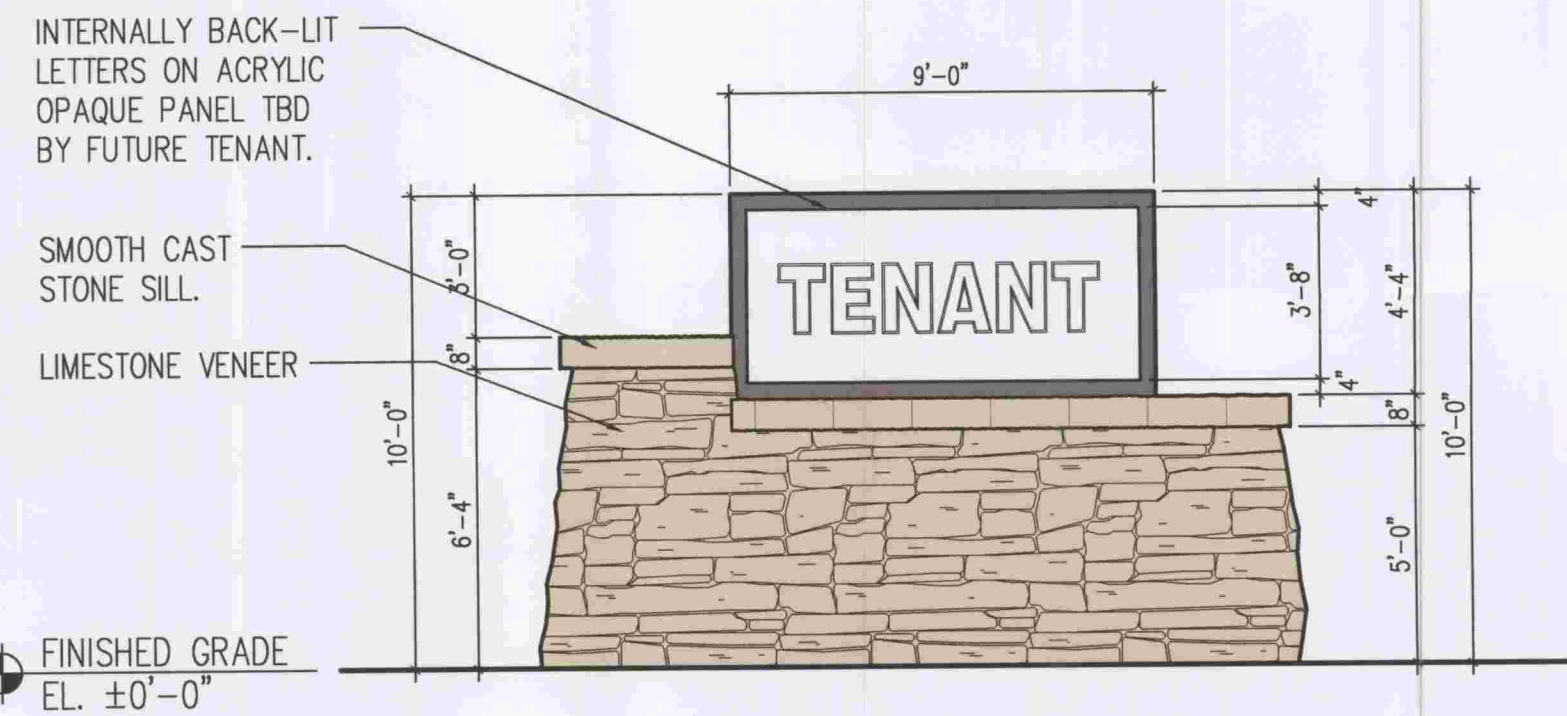

MONUMENT SIGN

SCALE: 1/4" = 1'-0"

FINISHED GRADE
EL. ±0'-0"

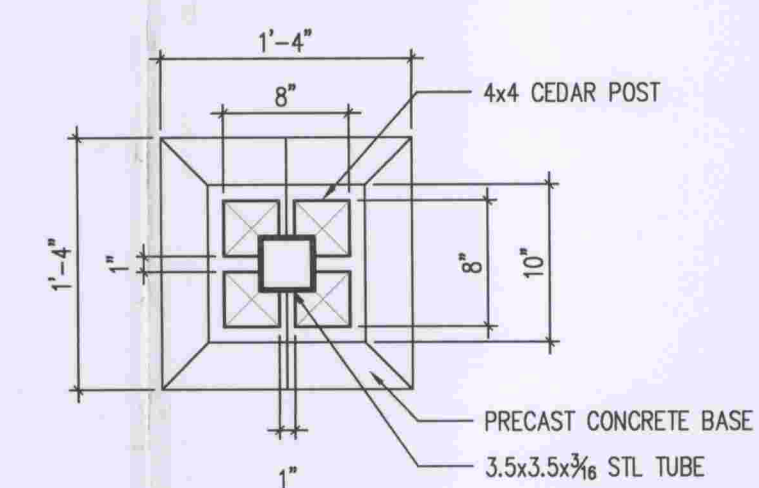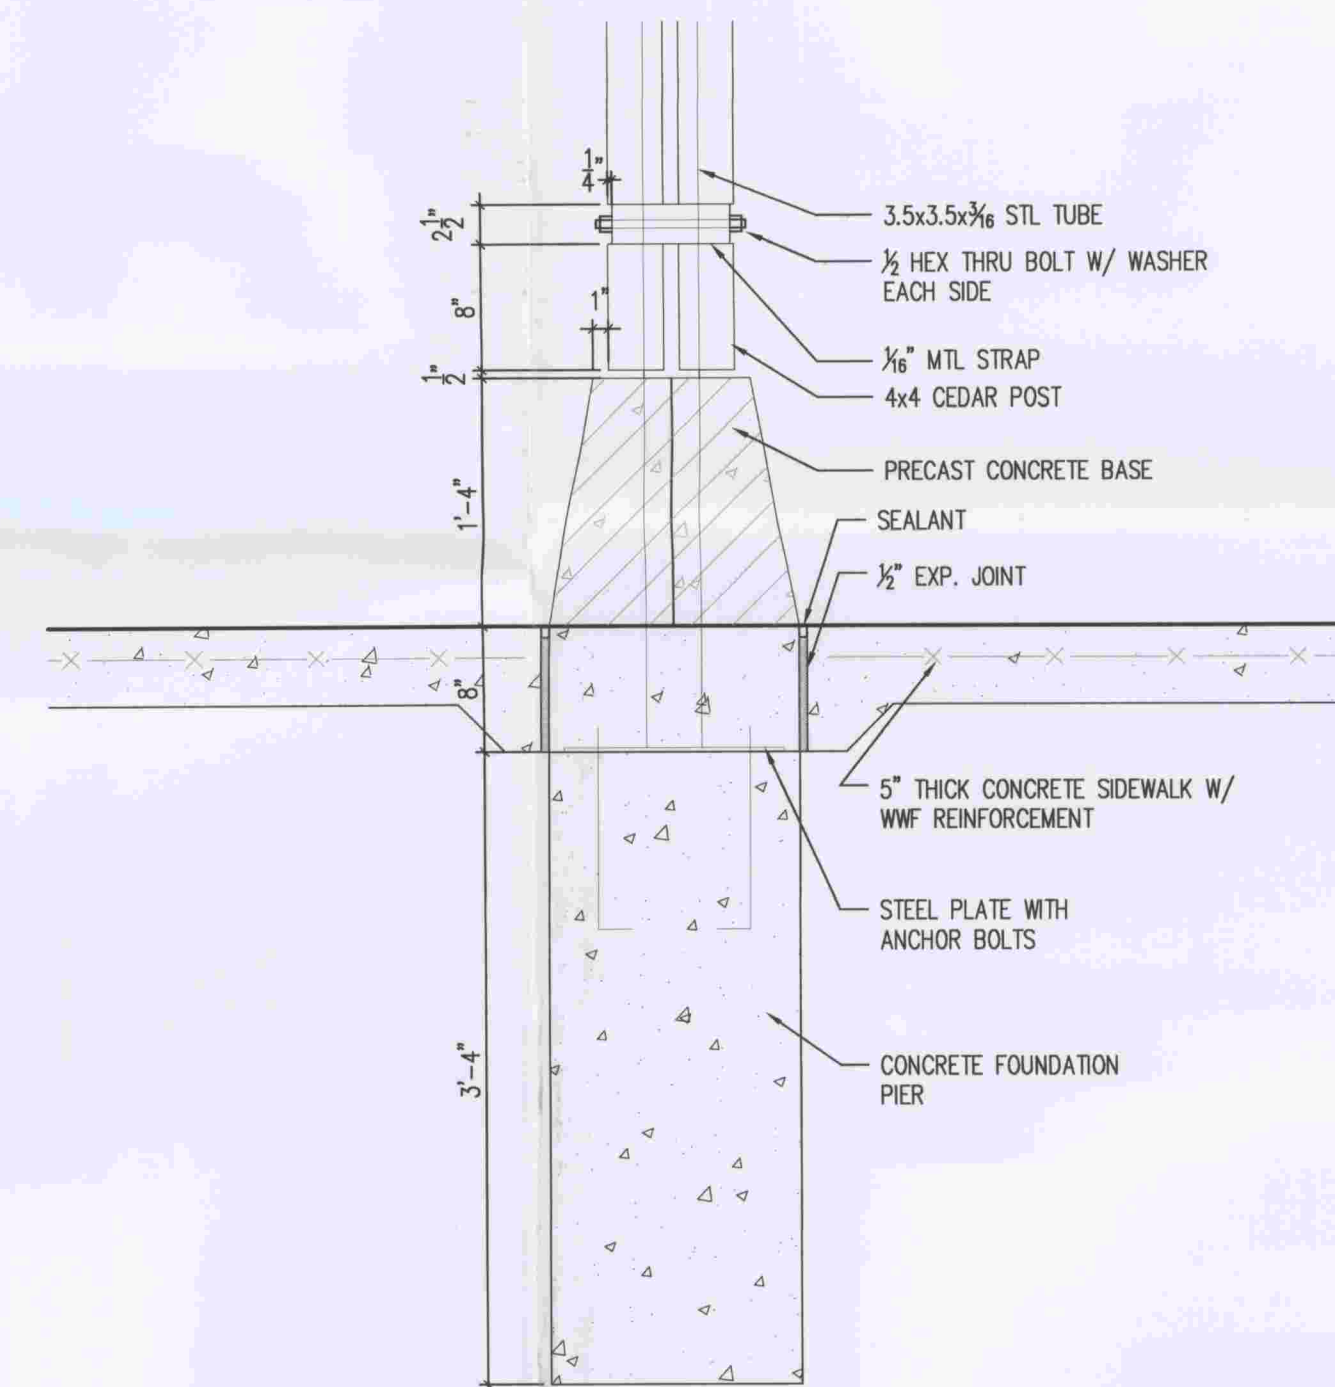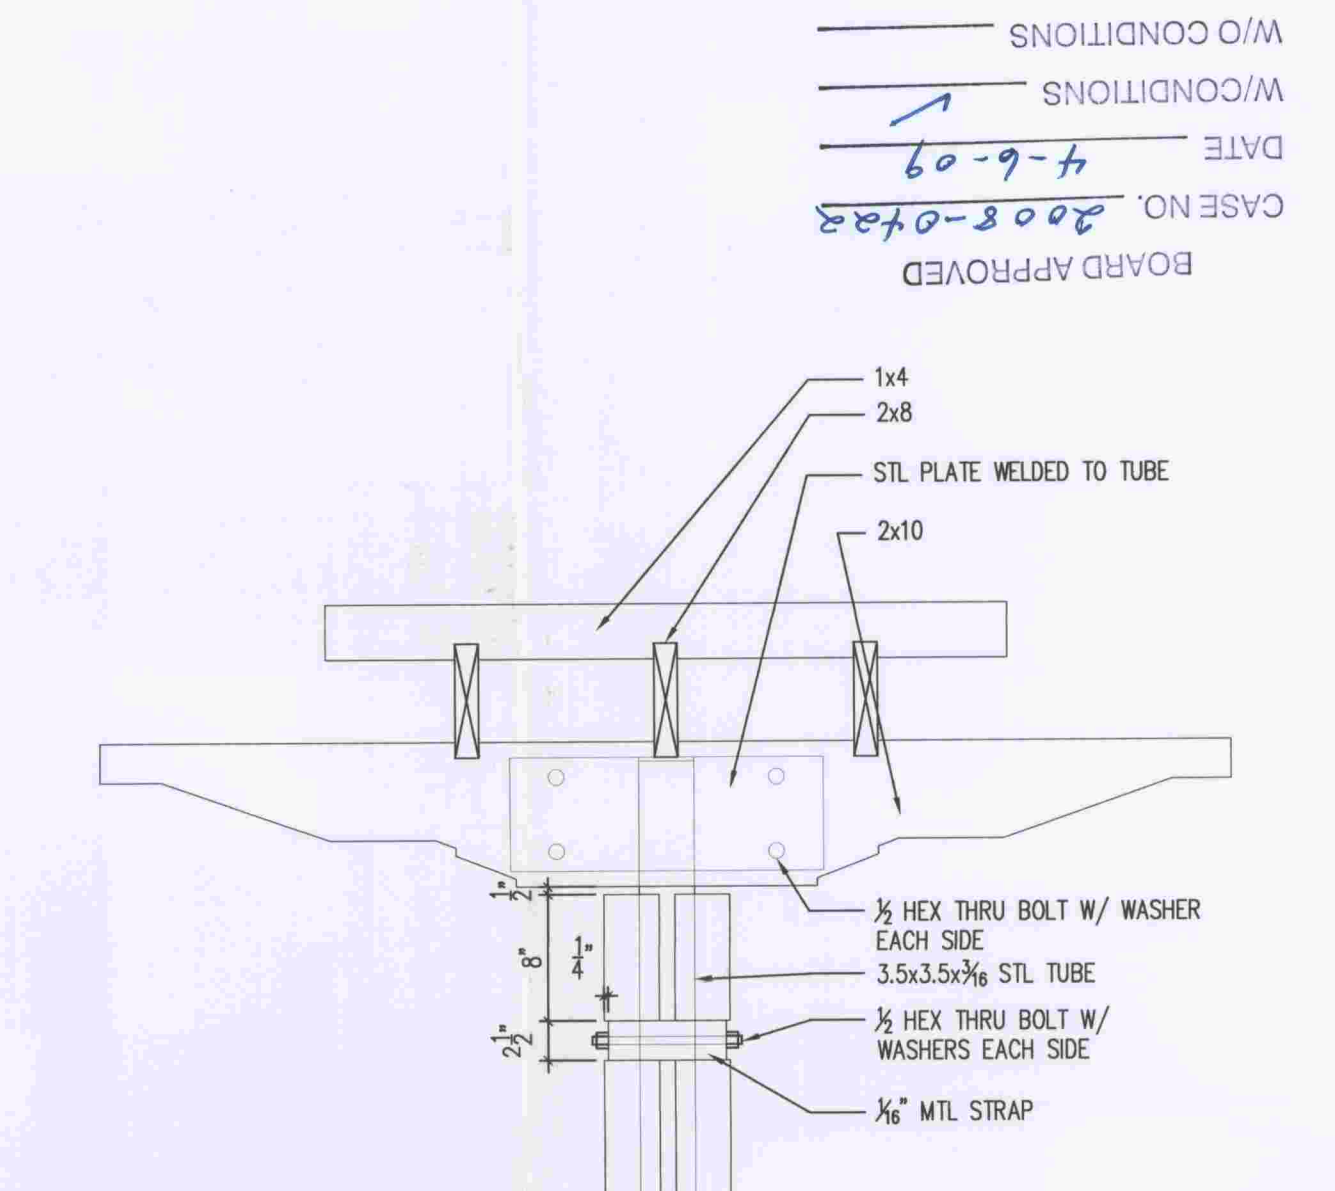

TRELLIS DETAILS

SCALE: 1" = 1'-0"

REVISIONS

2-17-09

DRAWN MDI

APPROVED BRW

ISSUED FOR REVIEW

DATE 1-16-09

FIELD BOOK

SHEET NAME

MONUMENT SIGN/
LOW WALL/
AND PERGOLA
ELEVATIONS

PROJECT NO. 8081570

SHEET NO.

A2.3