


Autodesk Docs\2023-053 Orland Park Police Department Firing Range\2023-053 VOP PR Architectural R23.rvt
12/18/23 12:12 PM

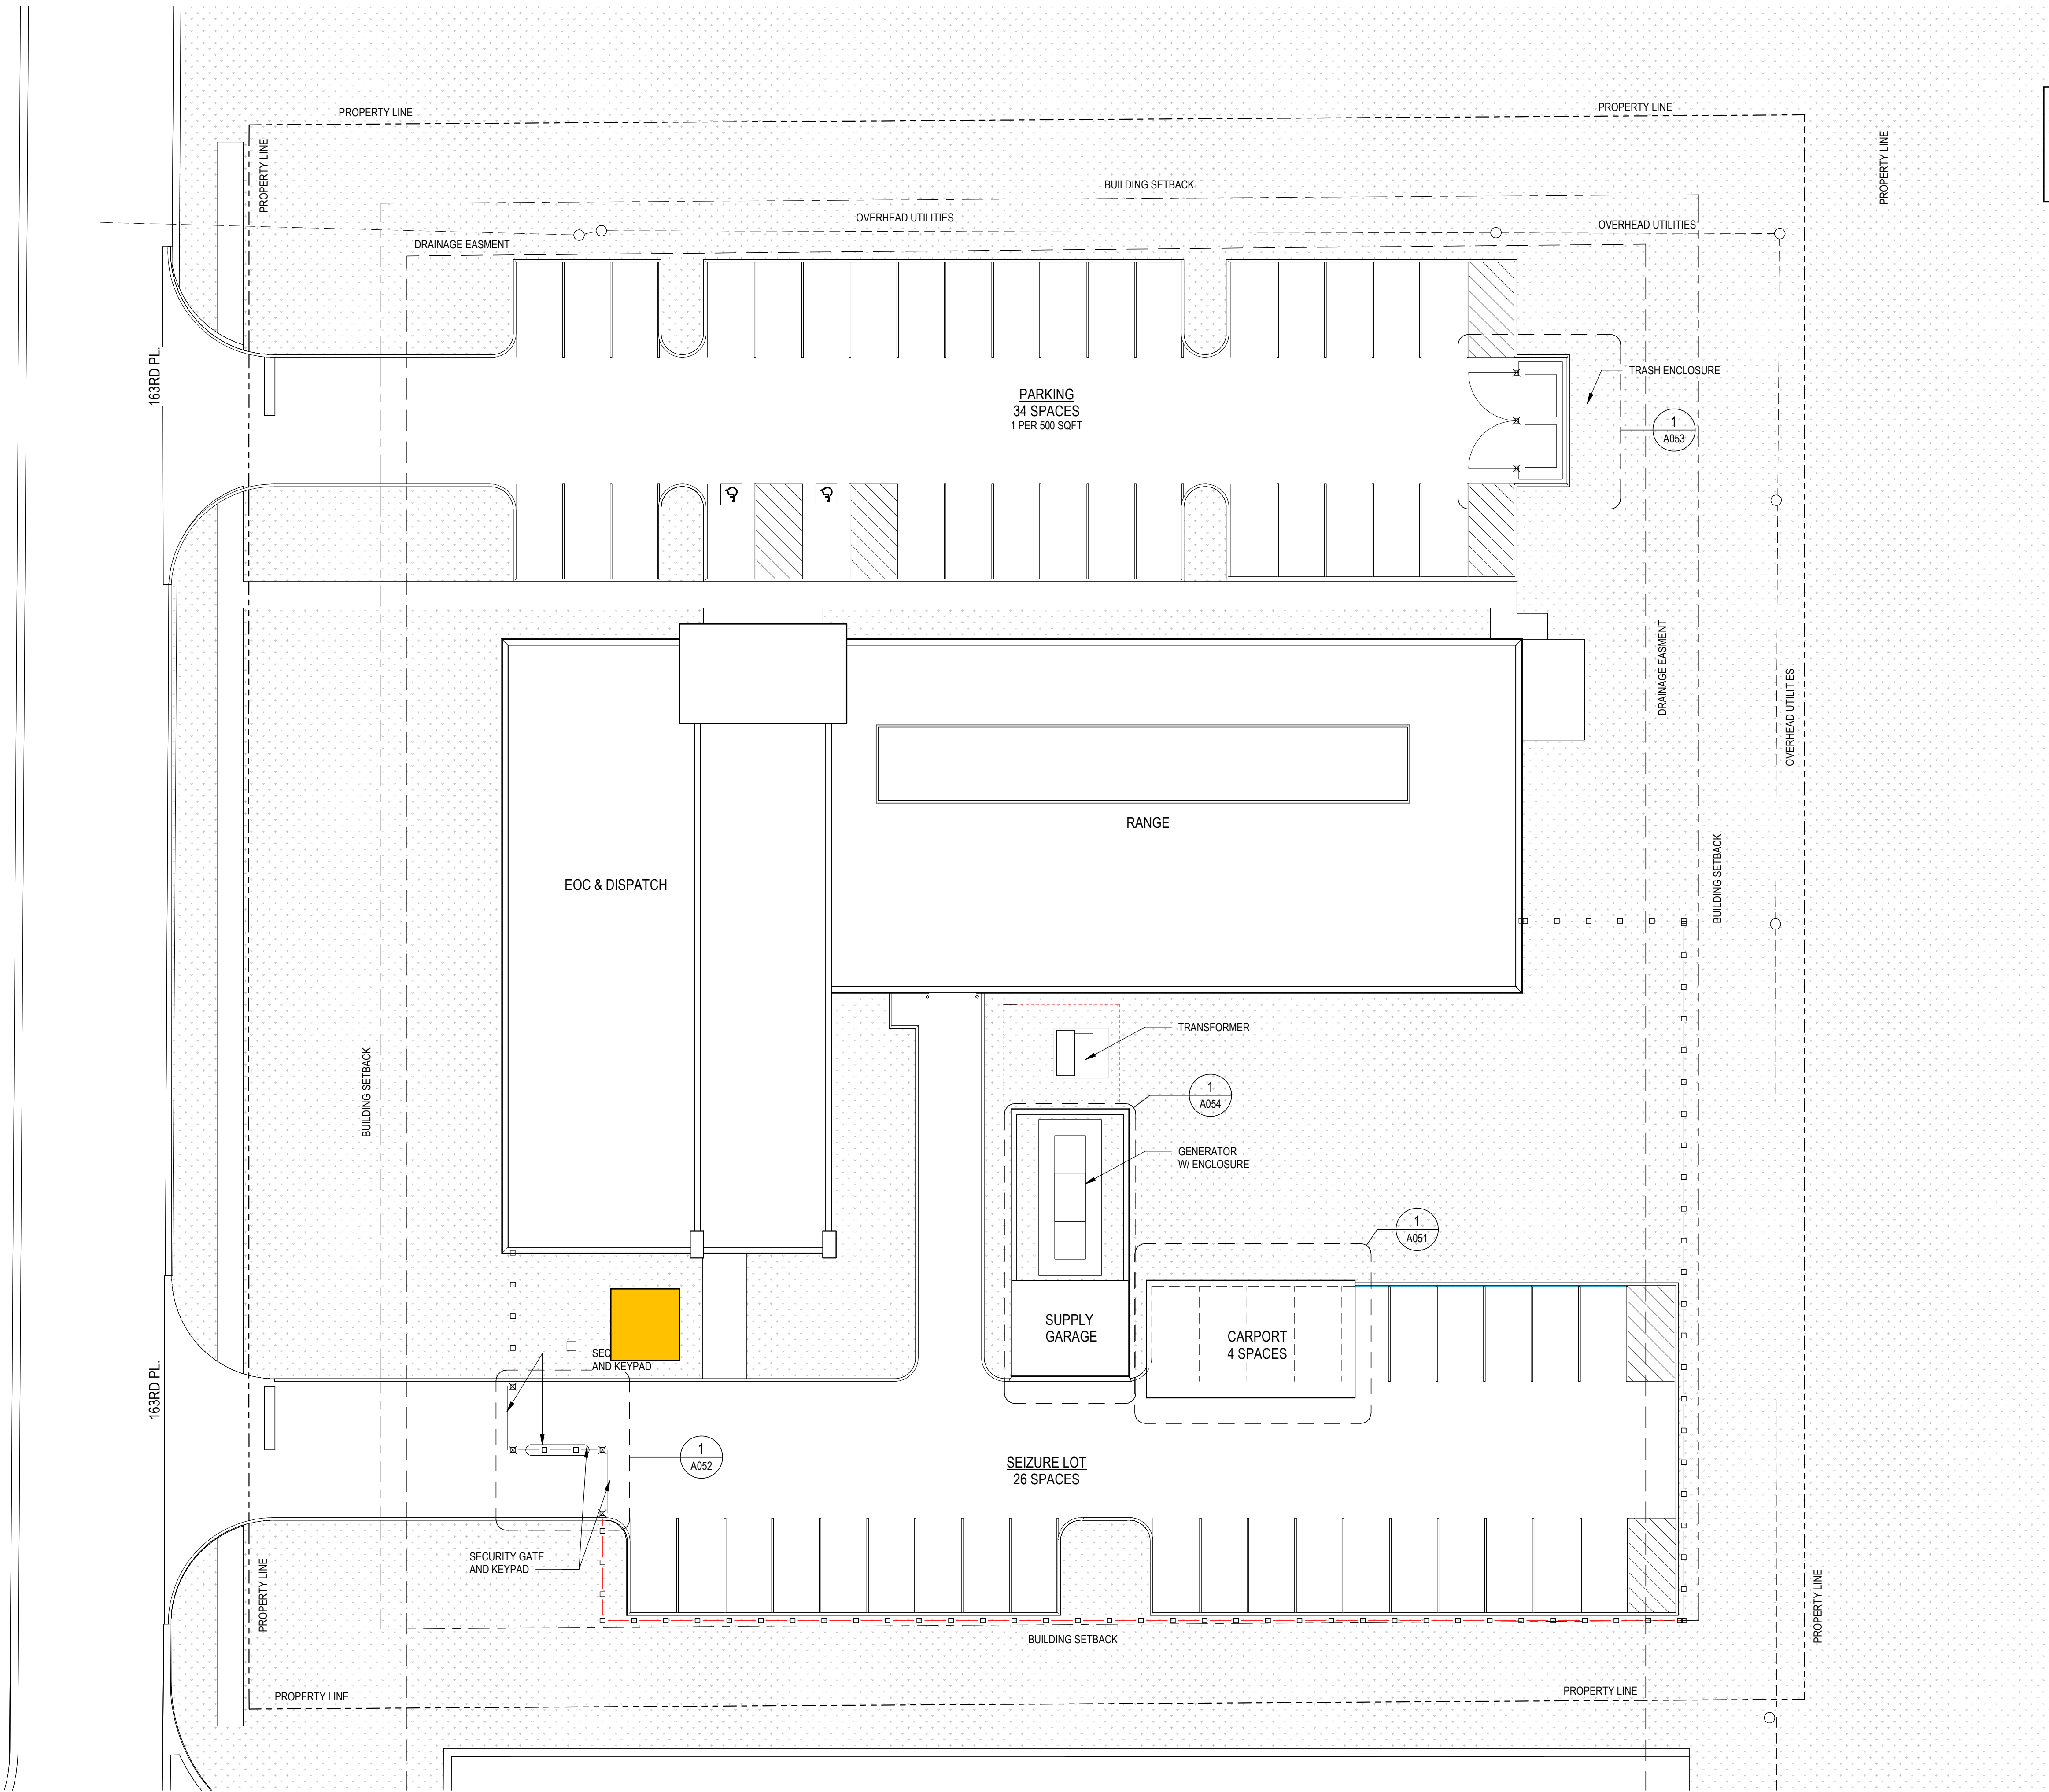

Key

Proposed Tower Location



Village of
Orland Park
Illinois

POLICE DEPARTMENT
FIRING RANGE AND EOC
FACILITY

10609 163rd St. Orland Park, IL 60467

VALDES
ARCHITECTURE & ENGINEERING

SEAL

NOT FOR CONSTRUCTION

ISSUE
ISSUED FOR REVIEW - 60%

2	12/01/23	ISSUED FOR REVIEW - 60%
1	10/18/23	ISSUED FOR REVIEW - 30%
REV	DATE	DESCRIPTION



PROJECT NO.	2023-053
DESIGNED BY	RB
DRAWN BY	RB
CHECKED BY	IRP
APPROVED BY	--
SHEET TITLE	

ARCHITECTURAL SITE
PLAN

DATE:	12/01/23	SHEET NO. A050
REV.	2	

© 2023 VALDES ENGINEERING INC. ALL RIGHTS RESERVED