

RECEIVED

JUL 24 2007

B.Z.A. ASSOCIATES



LANDSCAPE PLAN

Revisions		
1	02-15-07	Issue for Review
2	04-19-07	Issue for Permit
3	07-12-07	Per Village Review

Date: 07/12/07
Drawn By: AM
Checked By: ME




0' 20' 40'

L-01

LOT 14 PLANT LIST

Symbol	Qty	Botanic Name	Common Name	Size	Specimen	Remarks
DECIDUOUS SHADE TREES						
AF3	2	Acer x freemanii 'Autumn Blaze'	Freemanii Maple	3" caliper		B&B
GB3	3	Ginkgo biloba	Ginkgo (Male)	3" caliper		B&B
GT3	7	Gleditsia triacanthos inermis 'Skyline'	Skyline Thornless Honeylocust	3" caliper		B&B
ORNAMENTAL TREES						
AC	2	Amelanchier canadensis	Shadblow Serviceberry	10' ht.		B&B, Multi-Stem
CCI	3	Crataegus crusgalli 'Inermis'	Thornless Cockspur Hawthorn	10' ht.		B&B, Multi-Stem
MS12	2	Malus 'Snowdrift'	White Crabapple	12' ht.		B&B, Clump
DECIDUOUS SHRUBS						
AM	17	Aronia melanocarpa	Glossy Black Chokeberry	24"-30" ht.		B&B
RA	67	Rhus aromatica 'Gro-Low'	Fragrant Sumac	18"-24" spr.		CG
RAG	11	Ribes alpinum 'Greenmound'	Greenmound Alpine Currant	18"-24" spr.		CG
RCW	64	Rosa 'Carefree Wonder'	Carefree Wonder Rose	3 gal.		CG
SP	33	Syringa patula 'Ms. Kim'	Ms. Kim Lilac	30"-36" ht.		B&B
VD	3	Viburnum dentatum	Arrowwood Viburnum	30"-36" ht.		B&B
VP3	10	Viburnum prunifolium	Blackhaw Viburnum	3' ht.		B&B
EVERGREEN SHRUBS						
BM	29	Buxus microphylla 'Wintergreen'	Wintergreen Boxwood	18"-24" ht.		CG
JCK	30	Juniperus chinensis 'Kallays Compacta'	Kallays Compact Juniper	18-24" spr.		B&B or CG
TM	11	Taxus media 'Densifomis'	Dense Yew	24"-30" spr.		B&B
TMH	17	Taxus media 'Hicks'	Hicks Yew	30" ht.		B&B
PERENNIALS, ORNAMENTAL GRASSES						
cvz	35	Coreopsis verticillata 'Zagreb'	Zagreb Coreopsis	1 gal.		CG
mcr	35	Mononarda 'Coral Reef'	Coral Reef Bee Balm	1 gal.		CG
pah	76	Penisetum apolocuroides 'Hameln'	Dwarf Fountain Grass	1 gal.		CG
pat	21	Perovskia atriplicifolia 'Longin'	Russian Sage	1 gal.		CG
rf	60	Rudbeckia fulgida 'Goldstrum'	Black-eyed Susan	1 gal.		CG
GROUNDCOVERS						
ef	190	Euonymus fortuneii 'Colorata'	Purpleleaf Wintercreeper	3" pot		12" o.c. spacing

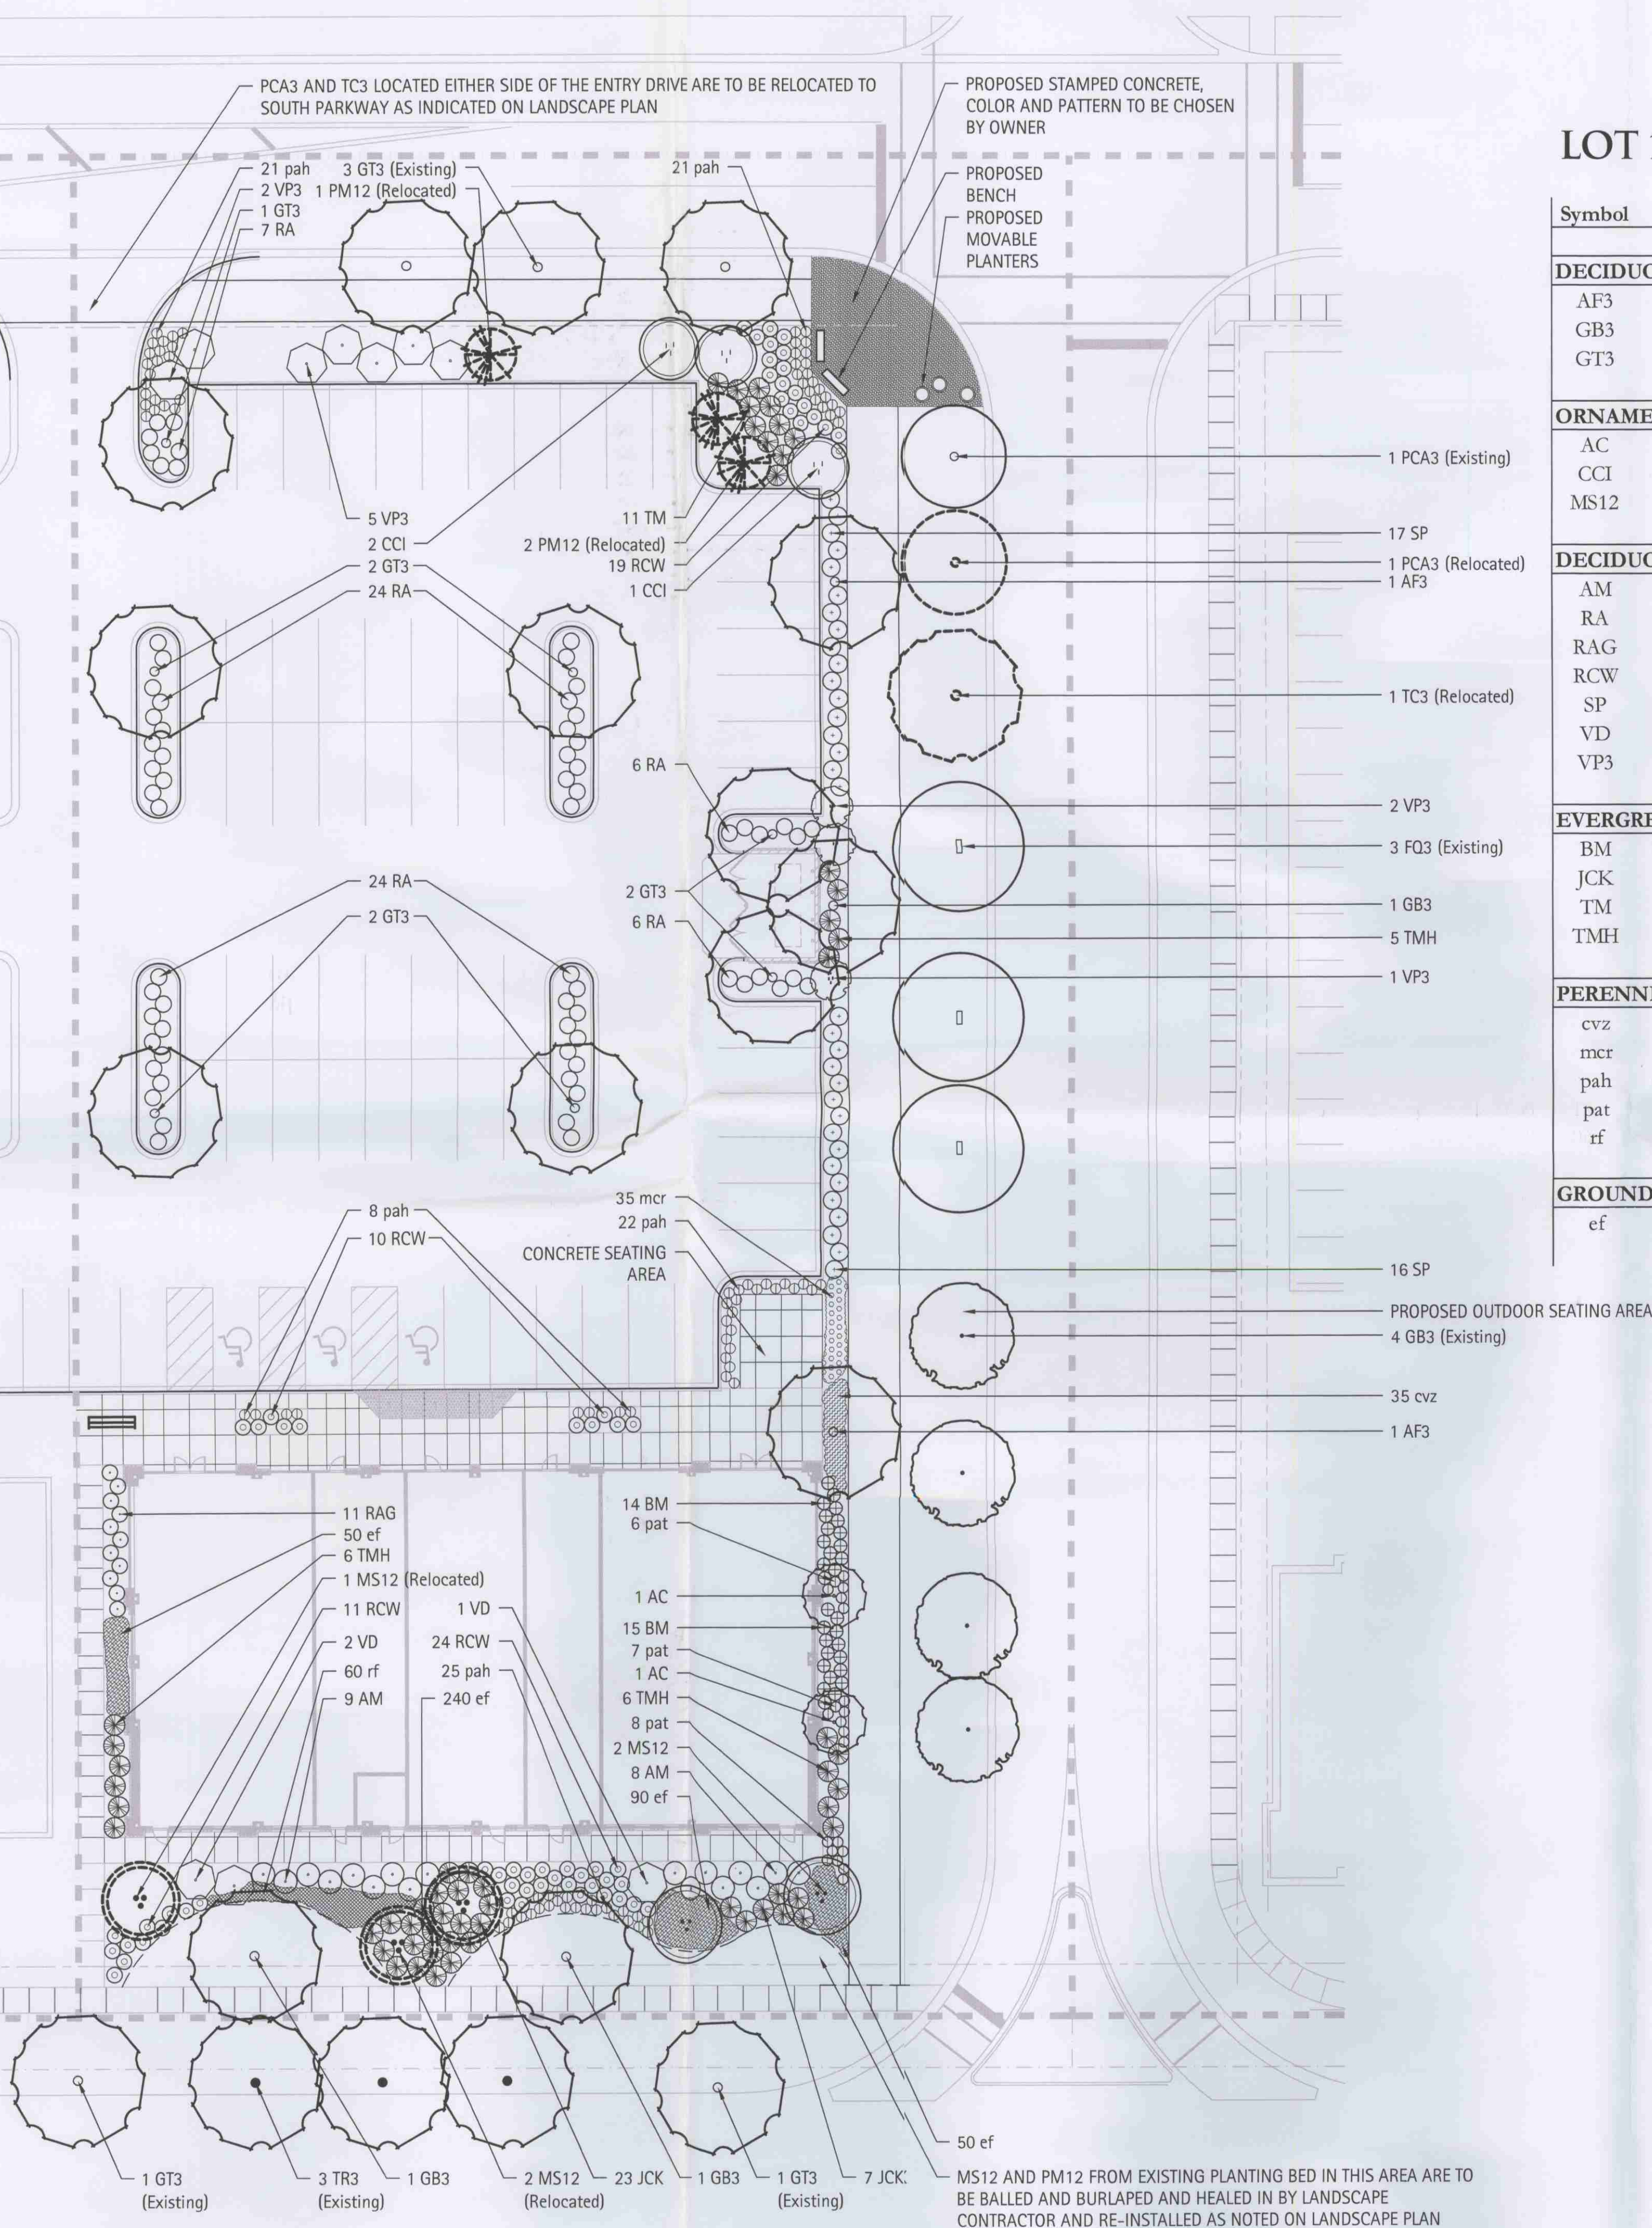

BOARD APPROVED
CASE NO. 2007-0516.0
DATE 8-20-07
W/CONDITIONS _____
W/O CONDITIONS ✓ (over)