

RECEIVED
MAR 11 2020

RECEIVED
FEB 26 2020
MAR 1 2020

Casa Margarita 9549 W 151st St. Proposed Gaming Area


Video surveillance as per Village Code
Signage required per code.
No new electrical.

PERMIT PLANS
REVIEWED FOR
CODE COMPLIANCE
Permit# BP-20-00022
Date: 3-11-2020
Reviewer: K. Wynn

Village of Orland Park
Building Division

KEEP ON JOB SITE
Original Stamped Plans
Must be available for
Village of Orland Park Inspector
No Plans on Site
No Inspection

VOP
Restaurant | Existing |
Dining Area | Host Stand |

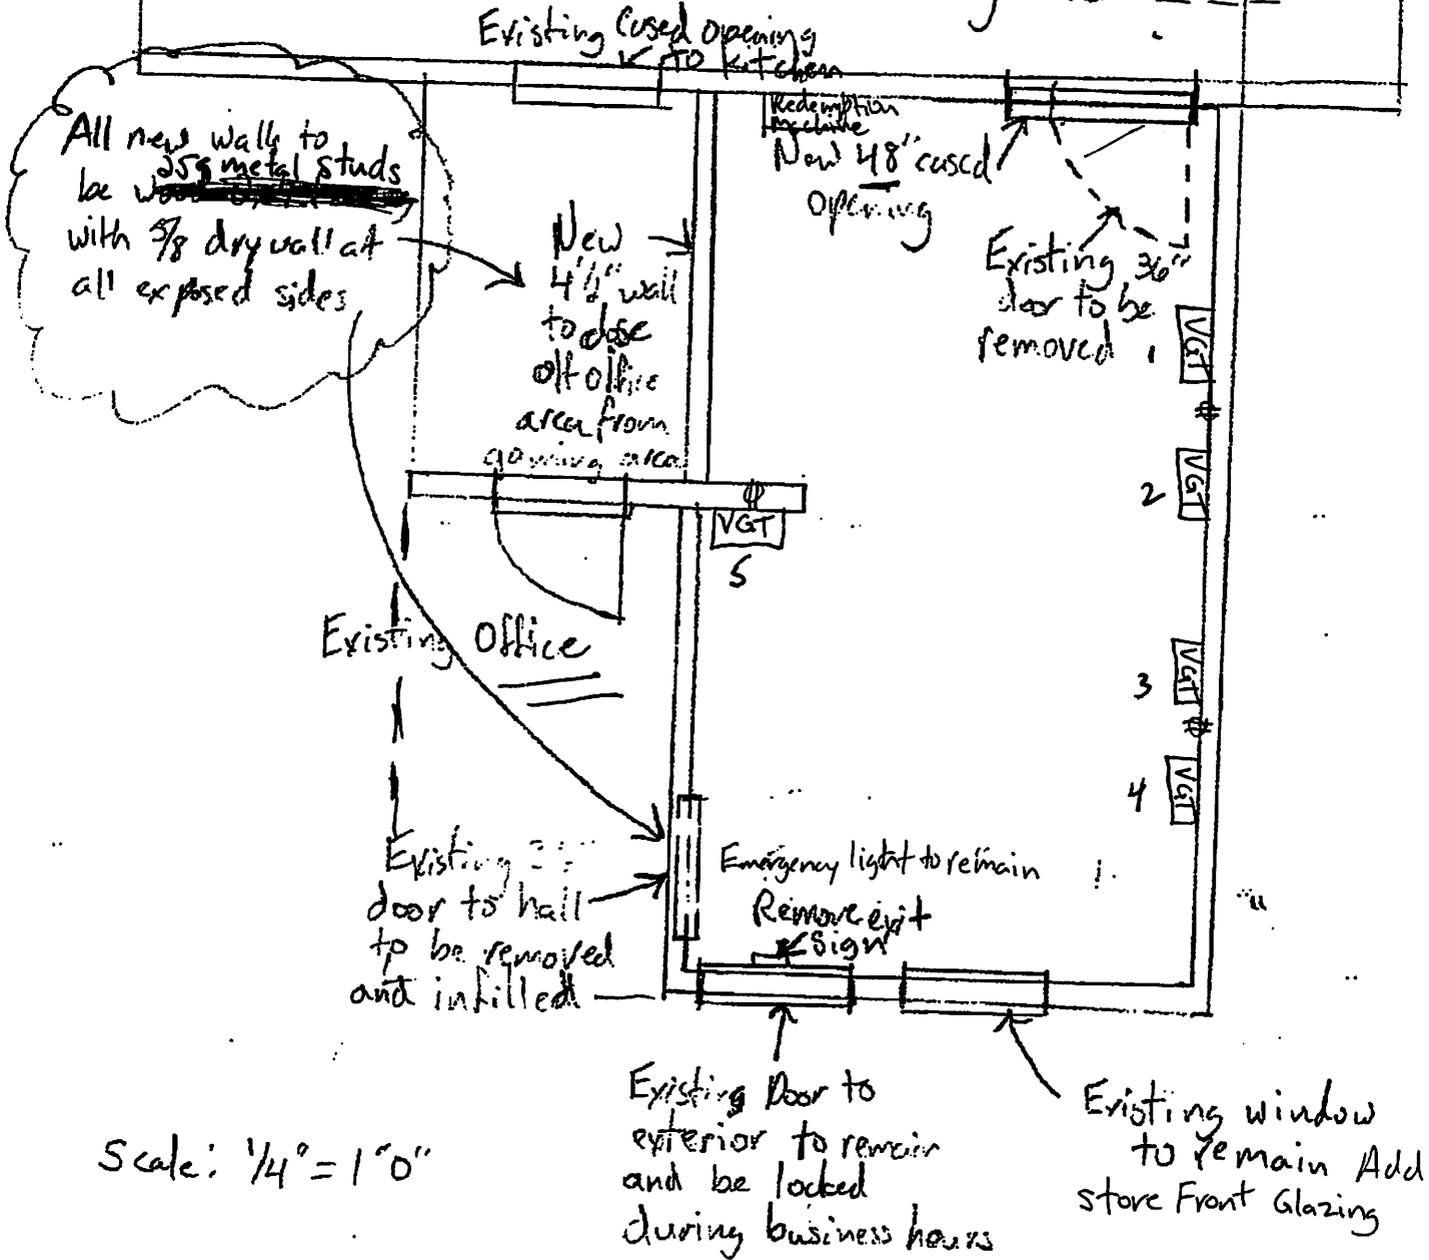

Scale: 1/4" = 1'0"