

L:\Surveying\Drawings Projects\2016-Projects\16-11003.dwg\Topography - Trees\Tree Survey.dwg Plot Date: 2/27/2017 1:58 PM By: sj

L:\Surveying\Drawings Projects\2016-Projects\16-11003.dwg\Topography - Trees\Tree Survey.dwg, 2/27/2017 1:58:00 PM, scheinre, Adobe PDF .pdf

Tag #	Tree Species
2201	Ash
2202	Ash
2203	Ash
2204	Ash
2205	Ash
2206	Ash
2207	Ash
2208	Ash
2209	Ash
2210	Mulberry
2211	Wild Black Cherry
2212	Wild Black Cherry
2213	Ash
2214	Wild Black Cherry
2215	Wild Black Cherry
2216	Mulberry
2217	Ash
2218	Wild Black Cherry
2219	Wild Black Cherry
2220	Mulberry
2221	Mulberry
2222	Mulberry
2223	Ash
2224	Wild Black Cherry
2225	Wild Black Cherry
2226	Ash
2227	Wild Black Cherry
2228	Mulberry
2229	Wild Black Cherry
2230	Wild Black Cherry
2231	Wild Black Cherry
2232	Wild Black Cherry
2233	Wild Black Cherry
2234	Wild Black Cherry
2235	Wild Black Cherry
2236	Wild Black Cherry
2237	Wild Black Cherry
2238	Wild Black Cherry
2239	Wild Black Cherry
2240	Ash
2241	Wild Black Cherry
2242	Wild Black Cherry
2243	Wild Black Cherry
2244	Wild Black Cherry
2245	Mulberry
2246	Apple
2247	Wild Black Cherry
2248	Wild Black Cherry
2249	Wild Black Cherry
2250	Wild Black Cherry
2251	Wild Black Cherry
2252	Mulberry
2253	Wild Black Cherry
2254	Honey Suckle
2255	Wild Black Cherry
2256	Wild Black Cherry
2257	Mulberry
2258	Wild Black Cherry
2259	Wild Black Cherry
2260	Wild Black Cherry
2261	Mulberry
2262	Mulberry
2263	Mulberry
2264	Mulberry
2265	Mulberry
2266	Mulberry
2267	Mulberry
2268	Mulberry
2269	Mulberry
2270	Wild Black Cherry
2271	Mulberry
2272	Mulberry
2273	Mulberry
2274	Mulberry
2275	Mulberry
2276	Mulberry
2277	Wild Black Cherry
2278	Mulberry
2279	Mulberry
2280	Mulberry
2281	Mulberry
2282	Mulberry
2283	Mulberry
2284	Mulberry
2285	Wild Black Cherry
2286	Wild Black Cherry
2287	Mulberry
2288	Mulberry
2289	Mulberry
2290	Mulberry
2291	Mulberry
2292	Ash
2293	Mulberry
2294	Ash
2295	Mulberry
2296	Elm
2297	Osage Orange
2298	Wild Black Cherry
2299	Wild Black Cherry
2300	Buckthorn
2301	Mulberry
2302	Ash
2303	Mulberry
2304	Mulberry
2305	Ash
2306	Ash
2307	Ash

Tag #	Tree Species
2308	Ash
2309	Ash
2310	Box Elder
2311	Box Elder
2312	Ash
2313	Ash
2314	Ash
2315	Ash
2316	Silver Maple
2317	Ash
2318	Ash
2319	Silver Maple
2320	Ash
2321	Ash
2322	Ash
2323	Ash
2324	Ash
2325	Ash
2326	Ash
2327	Ash
2328	Ash
2329	Ash
2330	Cottonwood
2331	Crabapple
2332	Mulberry
2333	Silver Maple
2334	Mulberry
2335	Willow
2336	Cottonwood
2337	Willow
2338	Willow
2339	Ash
2340	Ash
2341	Ash
2342	Ash
2343	Ash
2344	Ash
2345	Ash
2346	Ash
2347	Ash
2348	Ash
2349	Ash
2350	Ash
2351	Ash
2352	Ash
2353	Ash
2354	Ash
2355	Ash
2356	Ash
2357	Ash
2358	Mulberry
2359	Mulberry
2360	Box Elder
2361	Ash
2362	Mulberry
2363	Elm
2364	Ash
2365	Ash
2366	Ash
2367	Ash
2368	Mulberry
2369	Mulberry
2370	dead tree
2371	dead tree
2372	dead tree
2373	Mulberry
2374	Mulberry
2375	Mulberry
2376	Wild Blackberry
2377	Mulberry
2378	Wild Black Cherry
2379	Apple
2380	Cherry
2381	Honey Suckle
2382	Box Elder
2383	Silver Maple
2384	Wild Black Cherry
2385	Wild Black Cherry
2386	Ash
2387	Ash
2388	Ash
2389	Ash
2390	Ash
2391	Mulberry
2392	Ash
2393	Ash
2394	Ash
2396	Ash
2397	Ash
2398	Ash
2399	Ash
2400	Ash
3402	Mulberry
3403	Mulberry
3404	Mulberry
3405	Mulberry
3406	Elm
3407	Wild Black Cherry
3408	Mulberry
3409	Apple
3410	Apple
3411	Apple
3412	Wild Black Cherry
3413	Pear
3414	Apple
3415	Mulberry
3416	Honey Suckle

Tag #	Tree Species
3417	Cherry
3418	Box Elder
3419	Cherry
3420	Cherry
3421	Box Elder
3422	Cherry
3423	Box Elder
3424	Box Elder
3425	Mulberry
3426	Box Elder
3427	Box Elder
3428	Box Elder
3429	Buckthorn
3430	Mulberry
3431	Box Elder
3432	Mulberry
3433	Mulberry
3434	Honey Suckle
3435	Mulberry
3436	Mulberry
3437	Mulberry
3438	Mulberry
3439	Buckthorn
3440	Mulberry
3441	Mulberry
3442	Mulberry
3443	Mulberry
3444	Honey Suckle
3445	Pear
3446	Mulberry
3447	Apple
3448	Pear
3449	Mulberry
3450	Wild Black Cherry
3451	Mulberry
3452	Mulberry
3453	Willow
3457	Pear
3458	Mulberry
3459	Mulberry
3460	Mulberry
3461	Mulberry
3462	Wild Black Cherry
3463	Pear
3464	Wild Black Cherry
3465	Mulberry
3466	Mulberry
3467	Wild Black Cherry
3468	Mulberry
3469	Wild Black Cherry
3470	Mulberry
3471	Mulberry
3472	Mulberry
3473	Mulberry
3474	Wild Black Cherry
3475	Willow
3476	Elm
3477	Cottonwood
3478	Ash
3479	Ash
3480	Ash
3481	Ash
3482	Ash
3483	Ash
3484	Willow
4501	Mulberry
4502	Mulberry
4503	Mulberry
4504	Mulberry
4505	Mulberry
4506	Mulberry
4507	Mulberry
4508	Mulberry
4509	Mulberry
4510	Mulberry
4511	Cherry
4512	Box Elder
4513	Cherry
4514	Cherry
4515	Cherry
4516	Mulberry
4517	Wild Black Cherry
4518	Wild Black Cherry
4519	Osage Orange
4520	dead tree
4521	Box Elder
4522	dead tree
4523	Mulberry
4524	Wild Black Cherry
4525	dead tree
4526	Mulberry
4527	Willow
4528	Mulberry
4529	Mulberry
4530	Mulberry
4531	Mulberry
4532	Mulberry
4533	Willow
4534	Mulberry
4535	Mulberry
4536	Willow
4537	Mulberry
4538	Mulberry
4539	Osage Orange
4540	Pear
4541	Buckthorn
4542	Osage Orange

Tag #	Tree Species
4543	Pear
4544	Osage Orange
4545	Osage Orange
4546	Pear
4547	Mulberry
4548	Mulberry
4549	Mulberry
4550	Mulberry
4551	Willow
4552	Apple
4553	Mulberry
4554	Willow
4555	Mulberry
4556	Willow
4557	Honey Locust
4558	Ash
4559	Mulberry
4560	Wild Black Cherry
4561	Wild Black Cherry
4562	Mulberry
4563	Wild Black Cherry
4564	Mulberry
4565	Mulberry
4566	Mulberry
4567	Mulberry
4568	Mulberry
4569	Mulberry
4570	Mulberry
4571	Mulberry
4572	Mulberry
4573	Mulberry
4574	Mulberry
4575	Mulberry
4576	Mulberry
4577	Cherry
4578	Mulberry
4579	Cottonwood
4580	Cottonwood
4581	Cottonwood
4582	Cottonwood
4583	Cottonwood
4584	Buckthorn
4585	Buckthorn
4586	Mulberry
4587	Mulberry
4588	Cottonwood
4589	Cottonwood
4590	Silver Maple
4591	Cottonwood
4592	Mulberry
4593	Cottonwood
4594	Pear
4595	Pear
4596	Cottonwood
4597	Cottonwood
4598	Cottonwood
4599	Cottonwood
4600	Cottonwood
4801	Wild Black Cherry
4802	Ash
4803	Ash
4804	Ash
4805	Wild Black Cherry
4806	Wild Black Cherry
4807	Wild Black Cherry
4808	Mulberry
4809	Ash
4810	Wild Black Cherry
4811	Ash
4812	Wild Black Cherry
4813	Apple
4814	Apple
4815	Wild Buck Cherry
4816	Mulberry
4817	Mulberry
4818	Wild Black Cherry
4819	Mulberry
4820	Mulberry
4821	Wild Black Cherry
4822	Wild Black Cherry
4823	Wild Black Cherry
4824	Ash
4825	Mulberry
4826	Buckthorn
4827	Apple
4828	Hawthorn
4829	Apple
4830	Ash
4831	Box Elder
4832	Box Elder
4833	Box Elder
4834	Box Elder
4835	Siberian Elm
4836	Pear
4837	Box Elder
4838	Ash
4839	Apple
4840	Box Elder
4841	Ash
4842	Ash
4843	Ash
4844	Ash
4845	Ash
4846	Ash
4847	Ash
4848	Ash
4849	Ash

Tag #	Tree Species
4850	Mulberry
4851	Ash
4852	Ash
4853	Ash
4854	Ash
4855	Ash
4856	Ash
4857	Box Elder
4858	Ash
4859	Ash
4860	Ash
4861	Ash
4862	Ash
4863	Ash
4864	Ash
4865	Ash
4866	Ash
4867	Ash
4868	Ash
4869	Ash
4870	Ash
4871	Ash
4872	Ash
4875	Mulberry
4876	Mulberry
4877	Mulberry
4878	Mulberry
4879	Ash
4880	Ash
4881	Ash
4882	Ash
4883	Ash
4884	Ash
4885	Mulberry
4886	Mulberry
4887	Ash
4888	Ash
4889	Ash
4890	Apple
4891	Mulberry
4892	Ash
4893	Ash
4894	Ash
4895	Ash
4896	Wild Black Cherry
4897	Ash
4898	Ash
4899	Wild Black Cherry
4900	Ash
4901	Wild Black Cherry
4902	Buckthorn
4903	Mulberry
4904	Hawthorn
4905	Apple
4906	Mulberry
4907	Hawthorn
4908	Mulberry
4909	Box Elder
4910	Osage Orange
4911	Wild Black Cherry
4912	Wild Black Cherry
4913	Osage Orange
4914	Mulberry
4915	Mulberry
4916	Buckthorn
4917	Wild Black Cherry
4918	Osage Orange
4919	Mulberry
4920	Osage Orange
4921	Mulberry
4922	Wild Black Cherry
4923	Wild Black Cherry
4924	Osage Orange
4925	Osage Orange
4926	Ash
4927	Osage Orange
4928	Osage Orange
4929	Osage Orange
4930	Osage Orange
4931	Buckthorn
4932	Hawthorn
4933	Hawthorn
4934	Osage Orange
4935	Osage Orange
4936	Osage Orange
4937	Osage Orange
4938	Box Elder
4939	Siberian Elm
4940	Mulberry
4941	Mulberry
4942	Mulberry
4943	Mulberry
4944	Ash
4945	Mulberry
4946	Mulberry
4947	Mulberry
4948	Mulberry
4949	Mulberry
4950	Mulberry
4951	Mulberry
4952	Mulberry
4953	Mulberry
4954	Mulberry
4955	Mulberry
4956	Mulberry
4957	Mulberry
4958	Mulberry

Tag #	Tree Species
4959	Mulberry
4960	Mulberry
4961	Mulberry
4962	Mulberry
4963	Mulberry
4964	Mulberry
4965	Wild Black Cherry
4966	Mulberry
4967	Mulberry
4968	Mulberry
4969	Mulberry
4970	Mulberry
4971	Mulberry
4972	Mulberry
4973	Mulberry
4974	Cottonwood
4975	Hackberry
4976	dead tree
4977	dead tree
4978	Mulberry
4979	Mulberry
4980	Mulberry
4981	Apple
4982	Apple
4983	dead tree
4984	Mulberry
4985	Mulberry
4986	Mulberry
4987	Mulberry
4988	dead tree
4989	Mulberry
4990	Mulberry
4991	Mulberry
4992	Mulberry
4993	Cherry
4994	Mulberry
4995	Box Elder
4996	Apple
4997	Mulberry
4998	Mulberry


TREE SURVEY

OF

PROPOSED BLUFF POINTE

ORLAND PARK, ILLINOIS



BEING A PART OF THE NORTHEAST AND SOUTHEAST QUARTERS OF SECTIONS 30-36-12

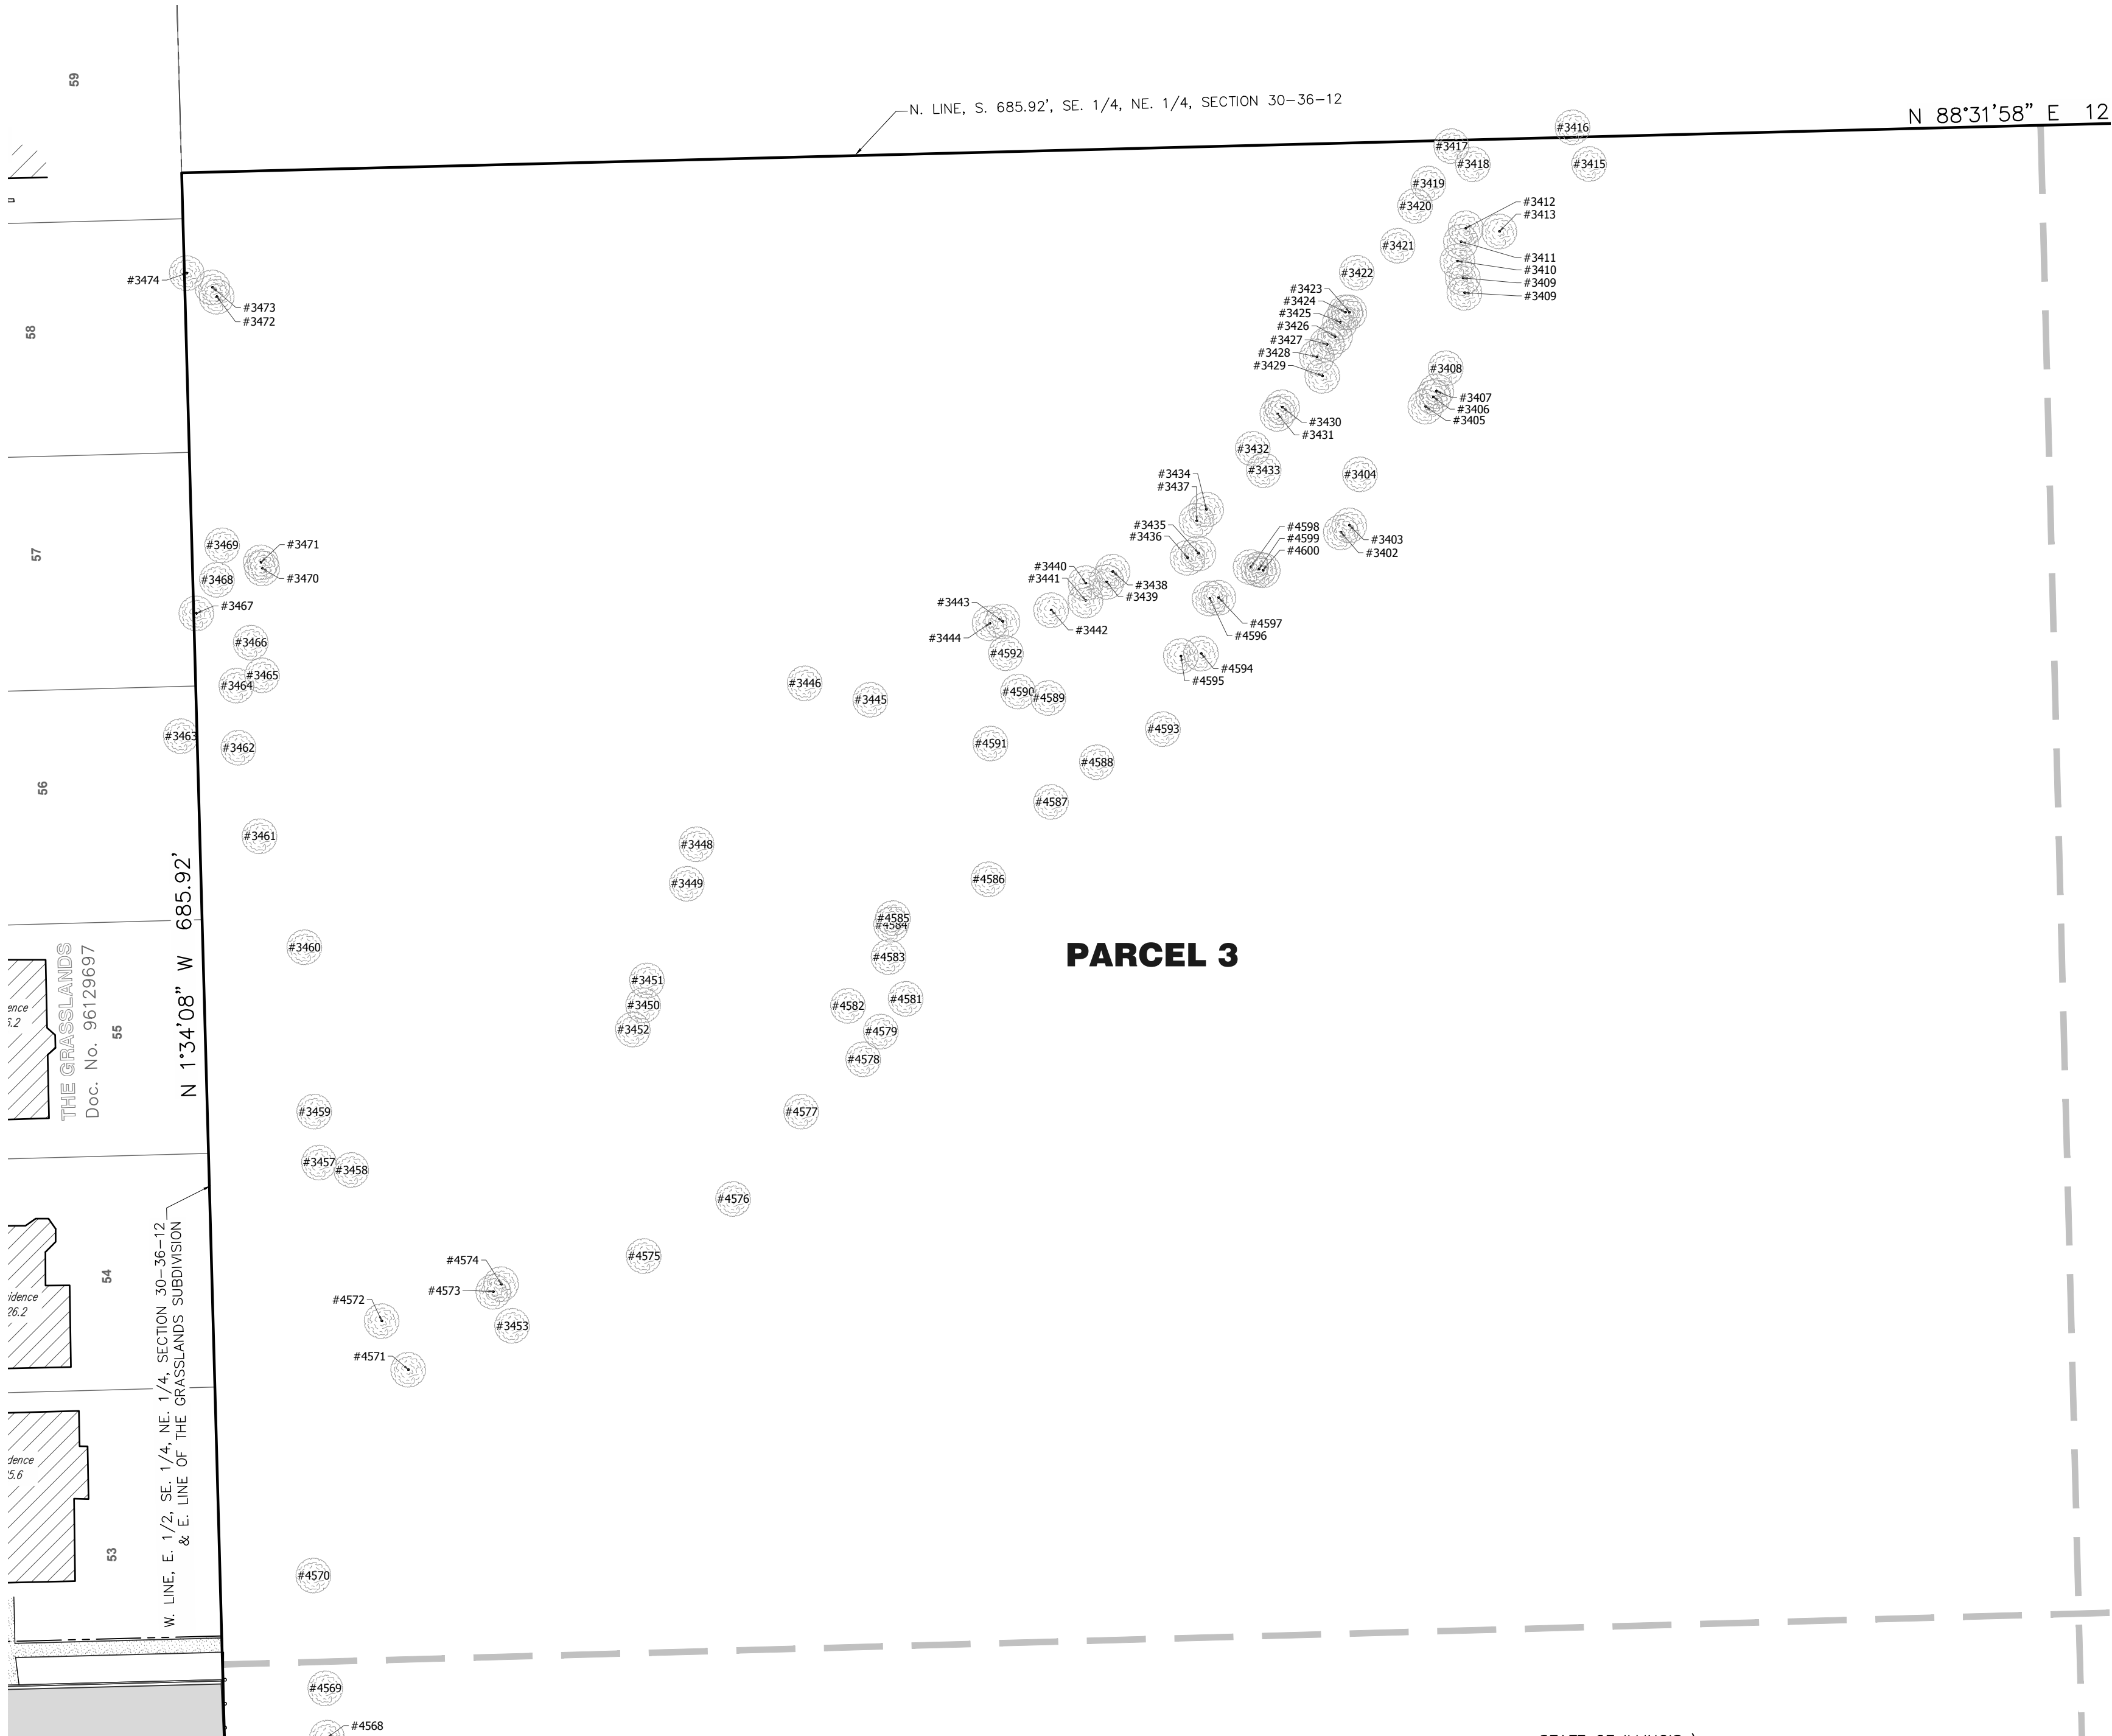

SHEET 4 OF

TREE SURVEY OF PROPOSED BLUFF POINTE ORLAND PARK, ILLINOIS

BEING A PART OF THE NORTHEAST AND SOUTHEAST QUARTERS OF SECTIONS 30-36-12

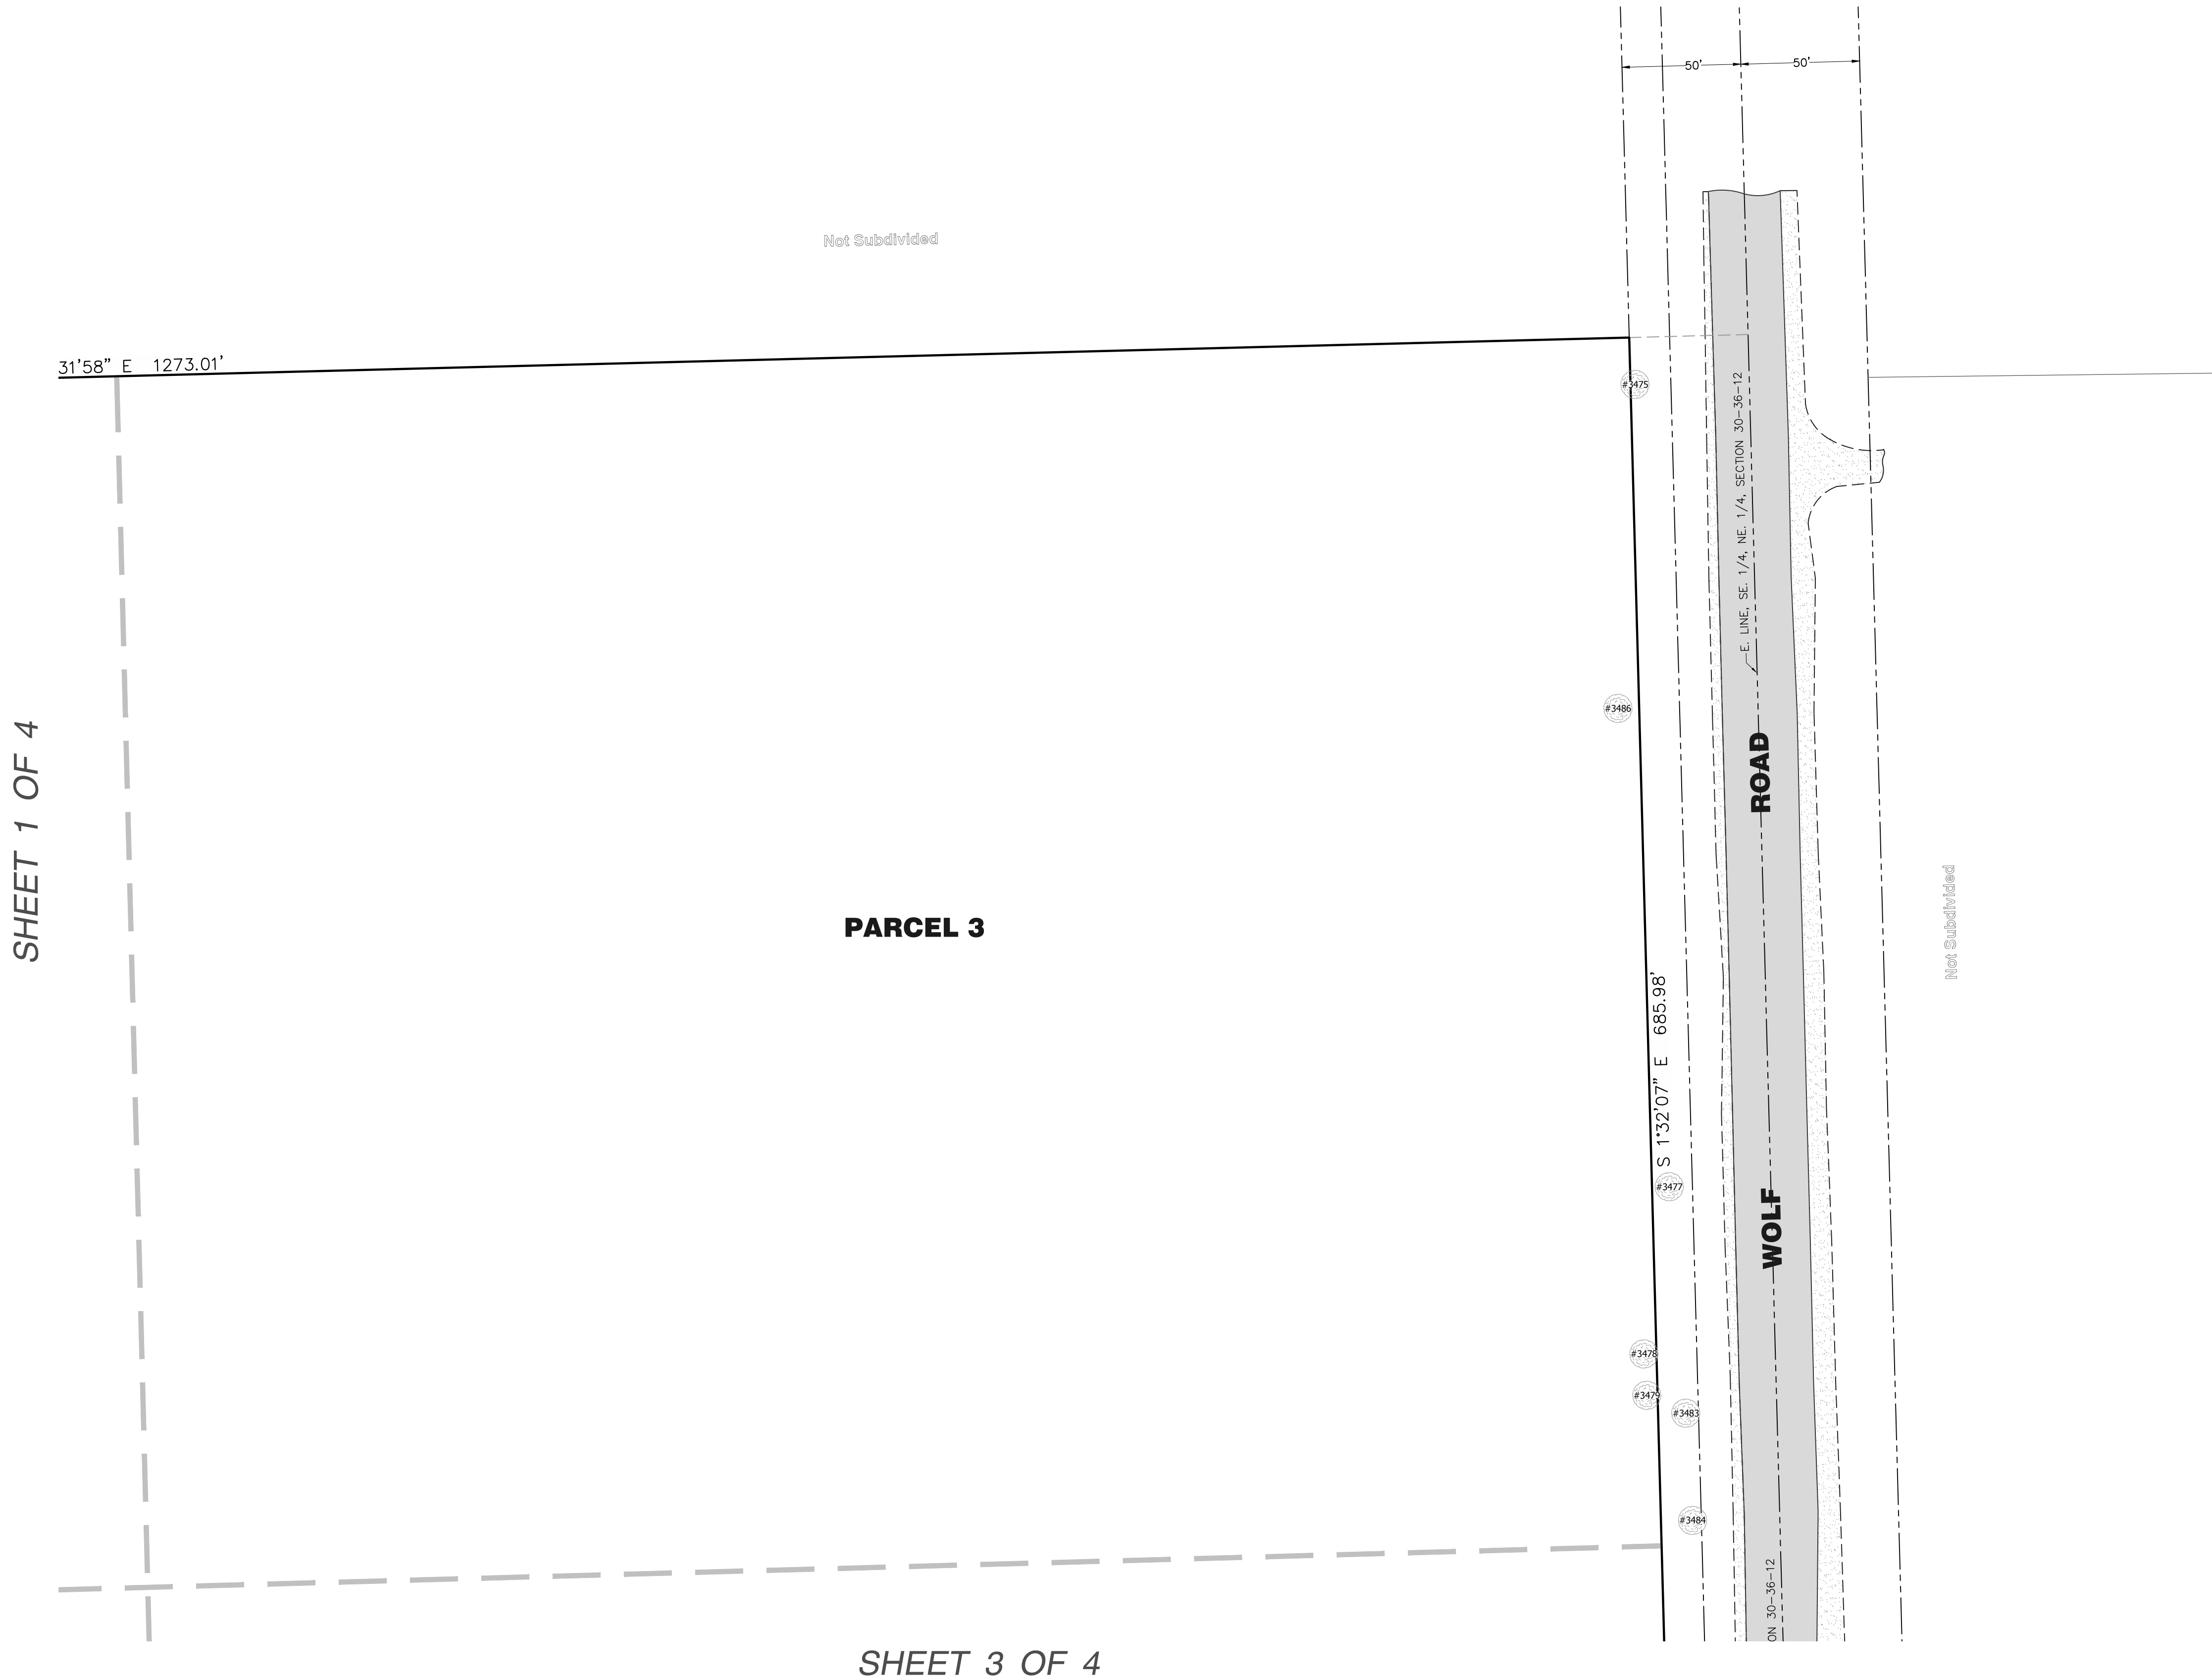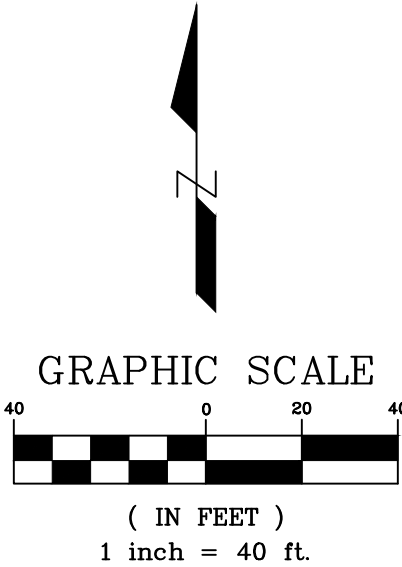

DESIGNTEK SURVEYING, LLC
 PROFESSIONAL LAND SURVEYORS
 & CONSULTANTS
 IL Prof. Lic. No.: 184 -- 004929
 License renews: April 30, 2017

9930 W. 190th Street, Suite L
 Mokena, Illinois 60448
 708-326-4961 voice
 708-326-4962 fax

PREPARED FOR:
 McNaughton Development
 220 S. JACKSON STREET
 BURR RIDGE, ILLINOIS 60527
 (630) 325-3400

			REVISIONS		
NO.	DATE	DESCRIPTION	NO.	DATE	DESCRIPTION



TREE SURVEY			
PT. NE. 1/4 & SE. 1/4, SEC. 30-36-12			
DRAFTING COMPLETED:	02/16/2017	DRAWN BY:	SJL
FIELD WORK COMPLETED:	02/17/2017	CHECKED BY:	
		PROJECT MANAGER:	SJL
		SCALE:	1" = 40'

SHEET NO.	
2	of 4
Project No:	16-11003

TREE SURVEY OF PROPOSED BLUFF POINTE ORLAND PARK, ILLINOIS

BEING A PART OF THE NORTHEAST AND SOUTHEAST QUARTERS OF SECTIONS 30-36-12

SHEET 2 OF 4

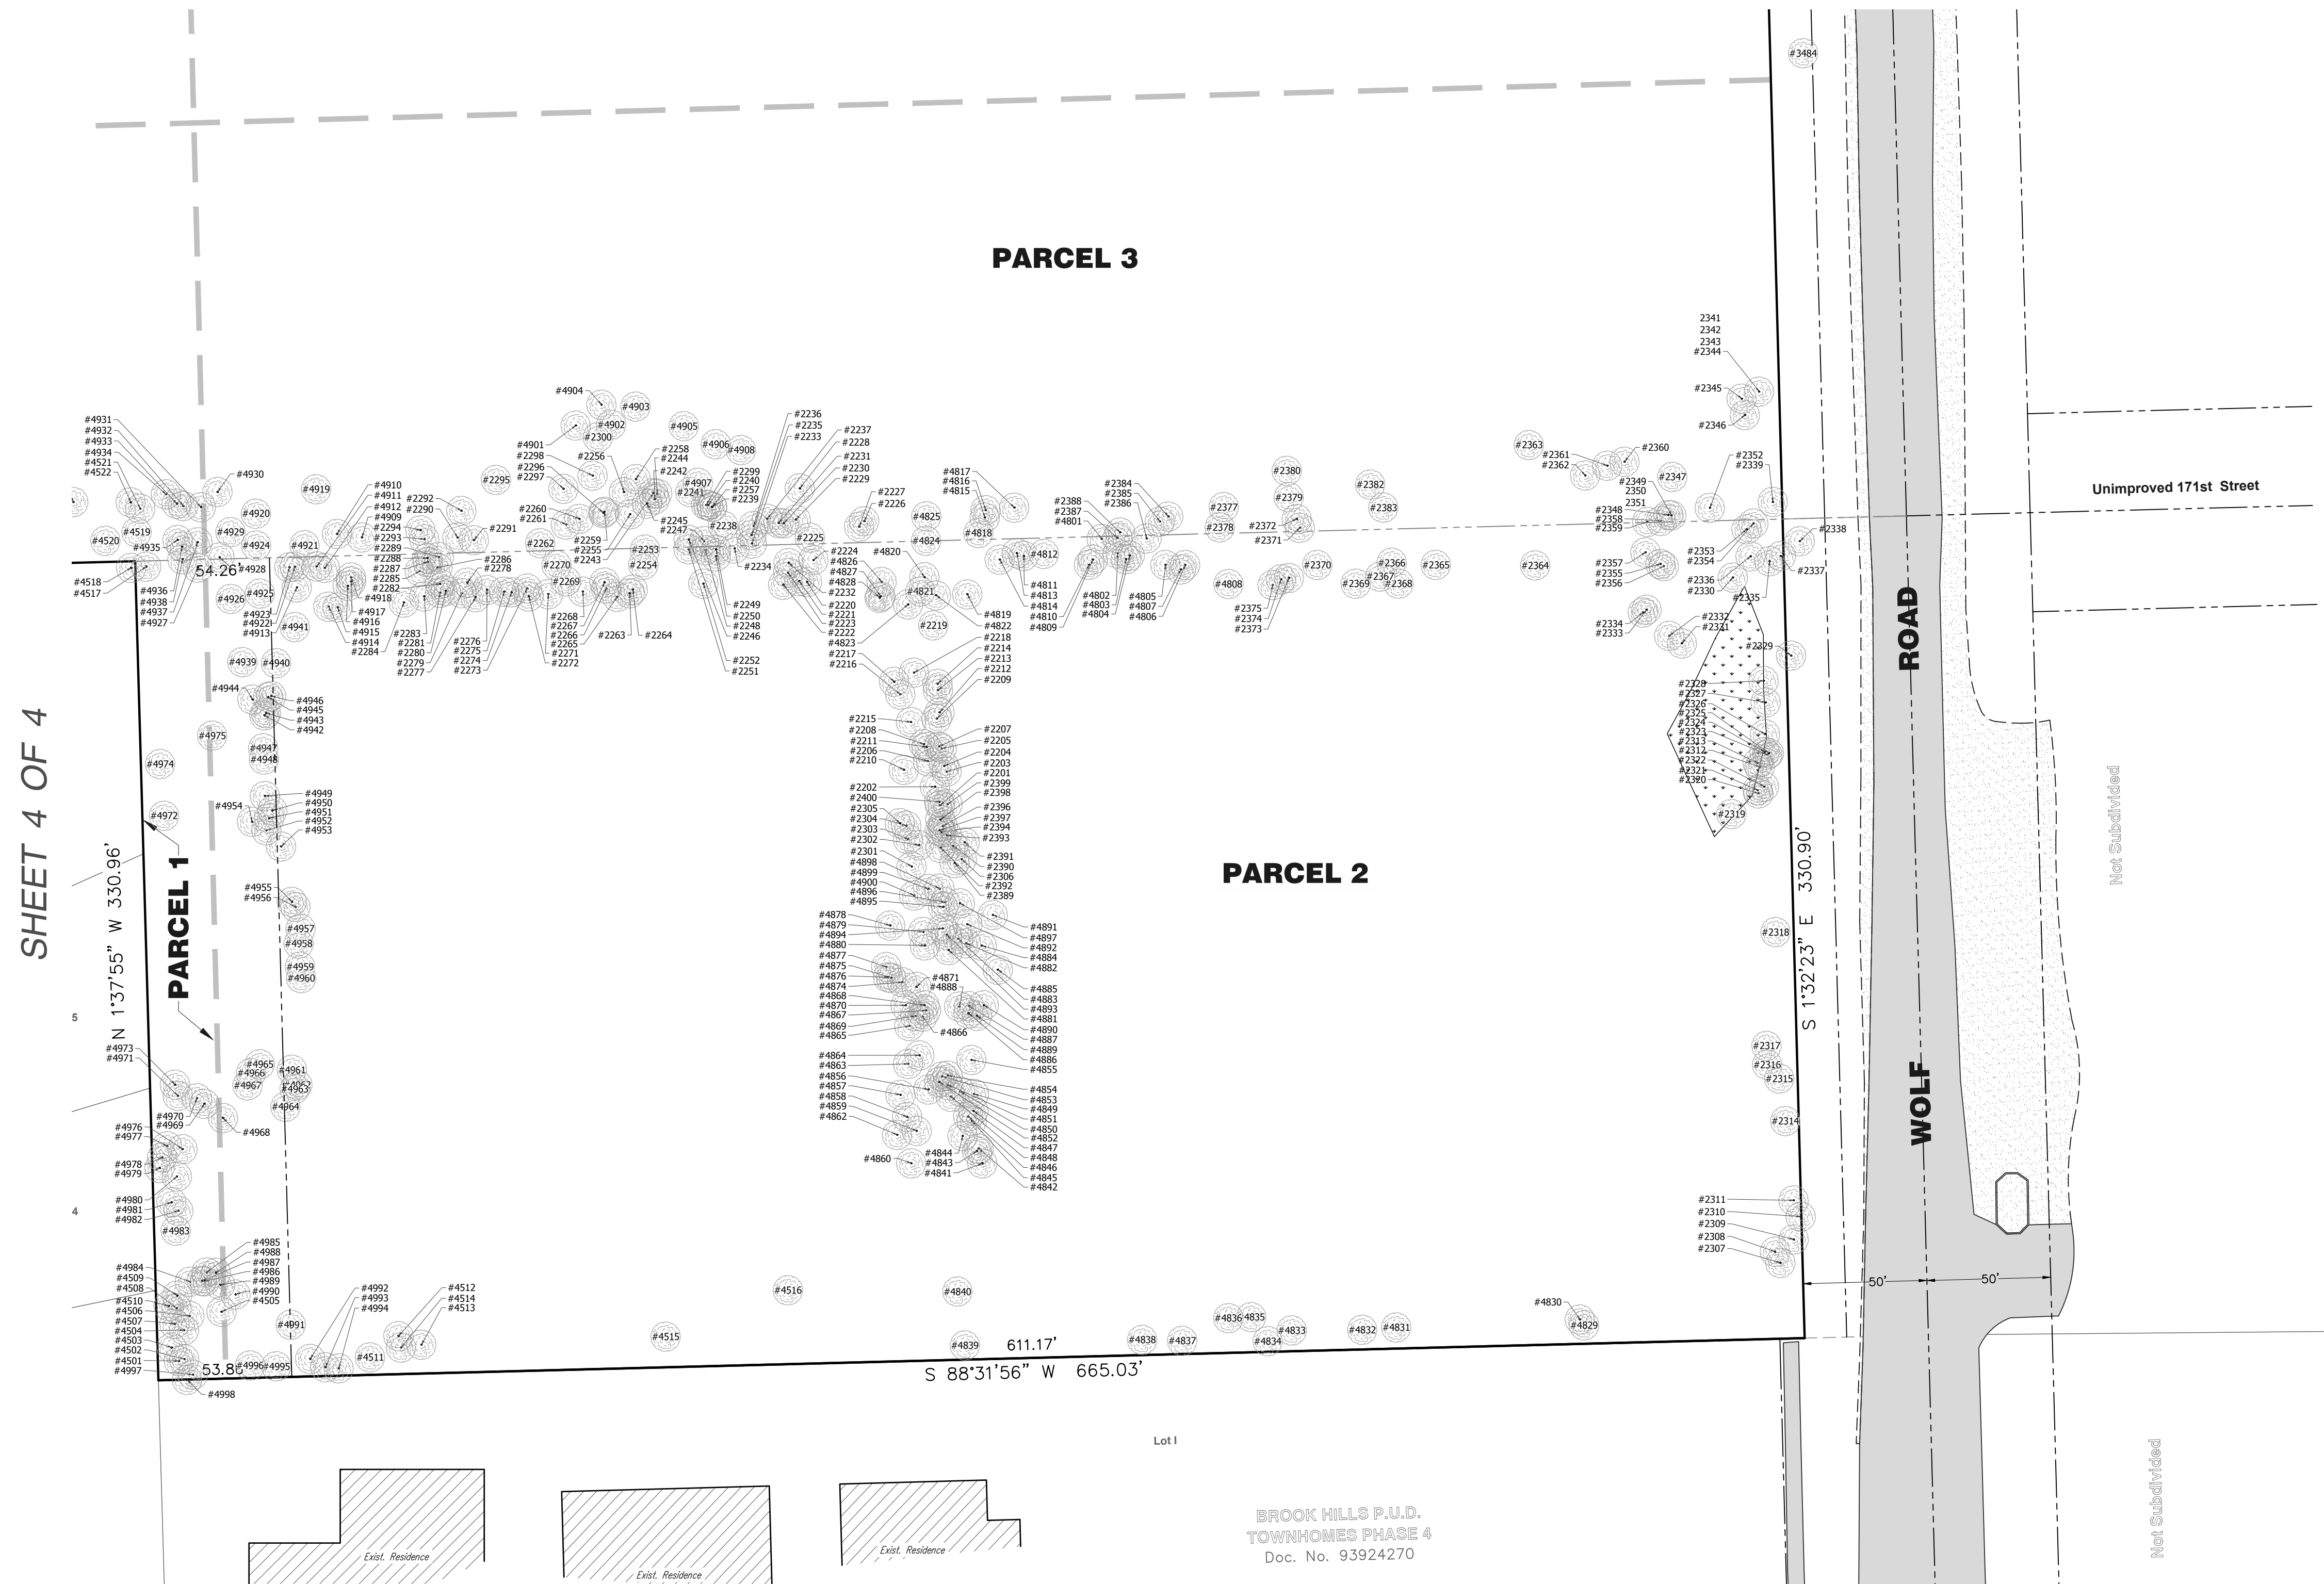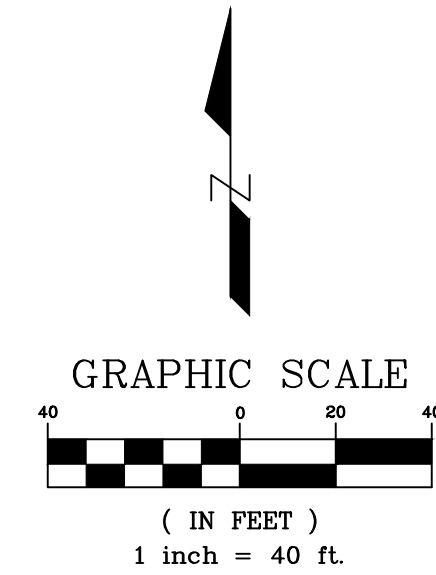

9930 W. 190th Street, Suite L
 Mokena, Illinois 60448
 708-326-4961 voice
 708-326-4962 fax

PREPARED FOR:
 McNaughton Development
 220 S. JACKSON STREET
 BURR RIDGE, ILLINOIS 60527
 (630) 325-3400

REVISIONS					
NO.	DATE	DESCRIPTION	NO.	DATE	DESCRIPTION

TREE SURVEY			
PT. NE. 1/4 & SE. 1/4, SEC. 30-36-12			
DRAFTING COMPLETED:	02/17/2017	DRAWN BY:	SJL
FIELD WORK COMPLETED:	02/16/2017	CHECKED BY:	
		PROJECT MANAGER:	SJL
		SCALE:	1" = 40'

SHEET NO.	
3	of 4
Project No:	16-11003

BEING A PART OF THE NORTHEAST AND SOUTHEAST QUARTERS OF SECTIONS 30-36-12



TREE SURVEY			
PT. NE. 1/4 & SE. 1/4, SEC. 30-36-12			
DRAFTING COMPLETED:	02/17/2017	DRAWN BY: SJL	PROJECT MANAGER: SJL
FIELD WORK COMPLETED:	02/16/2017	CHECKED BY:	SCALE: 1" = 40'

SHEET NO.
4 of 4

Project No: 16-11003