


PRELIMINARY PLAT OF SUBDIVISION DEER HAVEN ESTATES PHASE II ORLAND PARK, ILLINOIS

BEING A SUBDIVISION OF PART OF THE NORTHWEST QUARTER OF SECTION 8,
TOWNSHIP 36 NORTH, RANGE 12 EAST OF THE THIRD PRINCIPAL MERIDIAN IN COOK COUNTY, ILLINOIS.

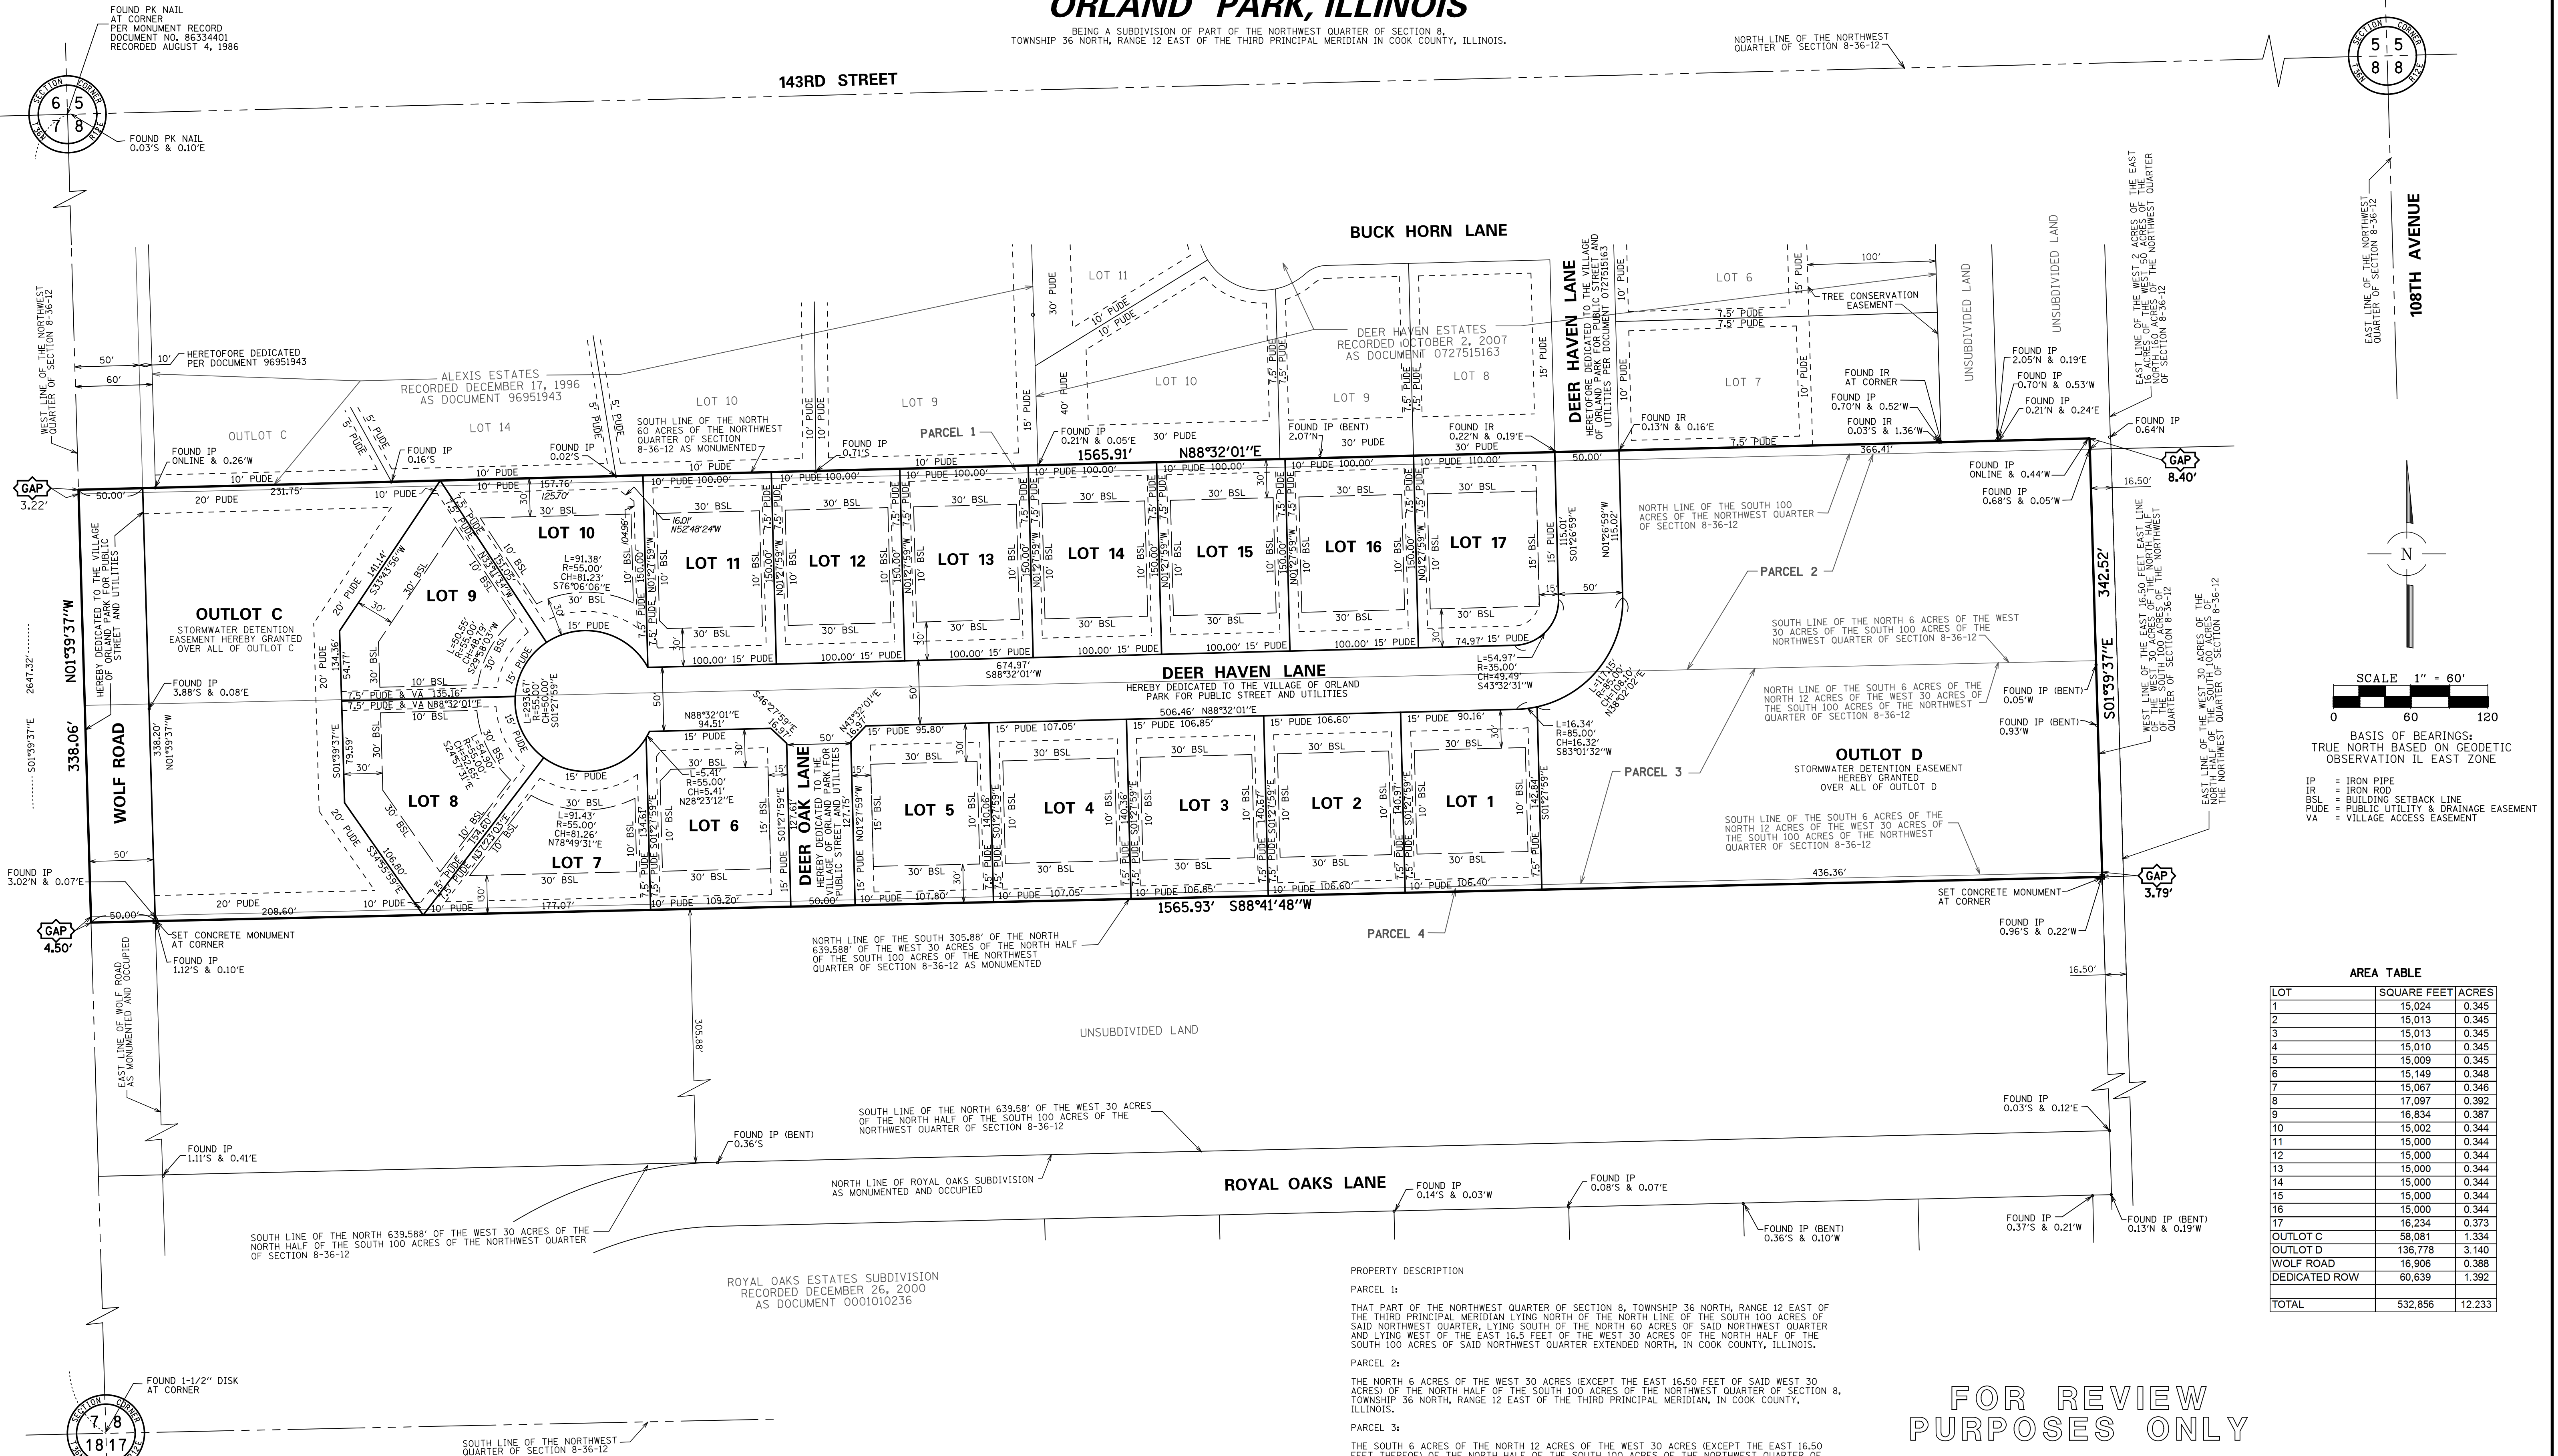

AREA TABLE		
LOT	SQUARE FEET	ACRES
1	15,024	0.345
2	15,013	0.345
3	15,013	0.345
4	15,010	0.345
5	15,009	0.345
6	15,149	0.348
7	15,067	0.346
8	17,097	0.392
9	16,834	0.387
10	15,002	0.344
11	15,000	0.344
12	15,000	0.344
13	15,000	0.344
14	15,000	0.344
15	15,000	0.344
16	15,000	0.344
17	16,234	0.373
OUTLOT C	58,081	1.334
OUTLOT D	136,778	3.140
WOLF ROAD	16,906	0.388
DEDICATED ROW	60,639	1.392
TOTAL	532,856	12.233

PROPERTY DESCRIPTION

PARCEL 1:

THAT PART OF THE NORTHWEST QUARTER OF SECTION 8, TOWNSHIP 36 NORTH, RANGE 12 EAST OF THE THIRD PRINCIPAL MERIDIAN LYING NORTH OF THE NORTH LINE OF THE SOUTH 100 ACRES OF SAID NORTHWEST QUARTER, LYING SOUTH OF THE NORTH 60 ACRES OF SAID NORTHWEST QUARTER AND LYING WEST OF THE EAST 16.5 FEET OF THE WEST 30 ACRES OF THE NORTH 100 ACRES OF SAID NORTHWEST QUARTER EXTENDED NORTH, IN COOK COUNTY, ILLINOIS.

PARCEL 2:

THE NORTH 6 ACRES OF THE WEST 30 ACRES (EXCEPT THE EAST 16.50 FEET OF SAID WEST 30 ACRES) OF THE NORTH HALF OF THE SOUTH 100 ACRES OF THE NORTHWEST QUARTER OF SECTION 8, TOWNSHIP 36 NORTH, RANGE 12 EAST OF THE THIRD PRINCIPAL MERIDIAN, IN COOK COUNTY, ILLINOIS.

PARCEL 3:

THE SOUTH 6 ACRES OF THE NORTH 12 ACRES OF THE WEST 30 ACRES (EXCEPT THE EAST 16.50 FEET THEREOF) OF THE NORTH HALF OF THE SOUTH 100 ACRES OF THE NORTHWEST QUARTER OF SECTION 8, TOWNSHIP 36 NORTH, RANGE 12 EAST OF THE THIRD PRINCIPAL MERIDIAN, IN COOK COUNTY, ILLINOIS.

PARCEL 4:

THAT PART OF THE NORTHWEST QUARTER OF SECTION 8, TOWNSHIP 36 NORTH, RANGE 12 EAST OF THE THIRD PRINCIPAL MERIDIAN LYING NORTH OF THE NORTH LINE OF THE SOUTH 100 ACRES OF SAID NORTHWEST QUARTER, LYING SOUTH OF THE NORTH 60 ACRES OF SAID NORTHWEST QUARTER AND LYING WEST OF THE EAST 16.50 FEET OF THE WEST 30 ACRES OF THE NORTH 100 ACRES OF SAID NORTHWEST QUARTER EXTENDED NORTH, IN COOK COUNTY, ILLINOIS.

FOR REVIEW
PURPOSES ONLY

REVISIONS:	
12/13/2013	
01/07/2014	
01/16/2014	
02/07/2014	
02/24/2014	



CONSULTING ENGINEERS		DATE: 3/29/2012
SITE DEVELOPMENT ENGINEERS		JOB NO: 7035
LAND SURVEYORS		FILENAME: 7035SUB-01.DGN
9575 W. Higgins Road, Suite 700, Rosemont, Illinois 60018 Phone: (847) 696-4060 Fax: (847) 696-4065		SHEET 1 OF 1

PREPARED FOR:
FLAHERTY BUILDERS/DEVELOPERS
9485 BORMET DRIVE
MOKENA, IL 60448