


EXISTING PARCEL EXHIBIT

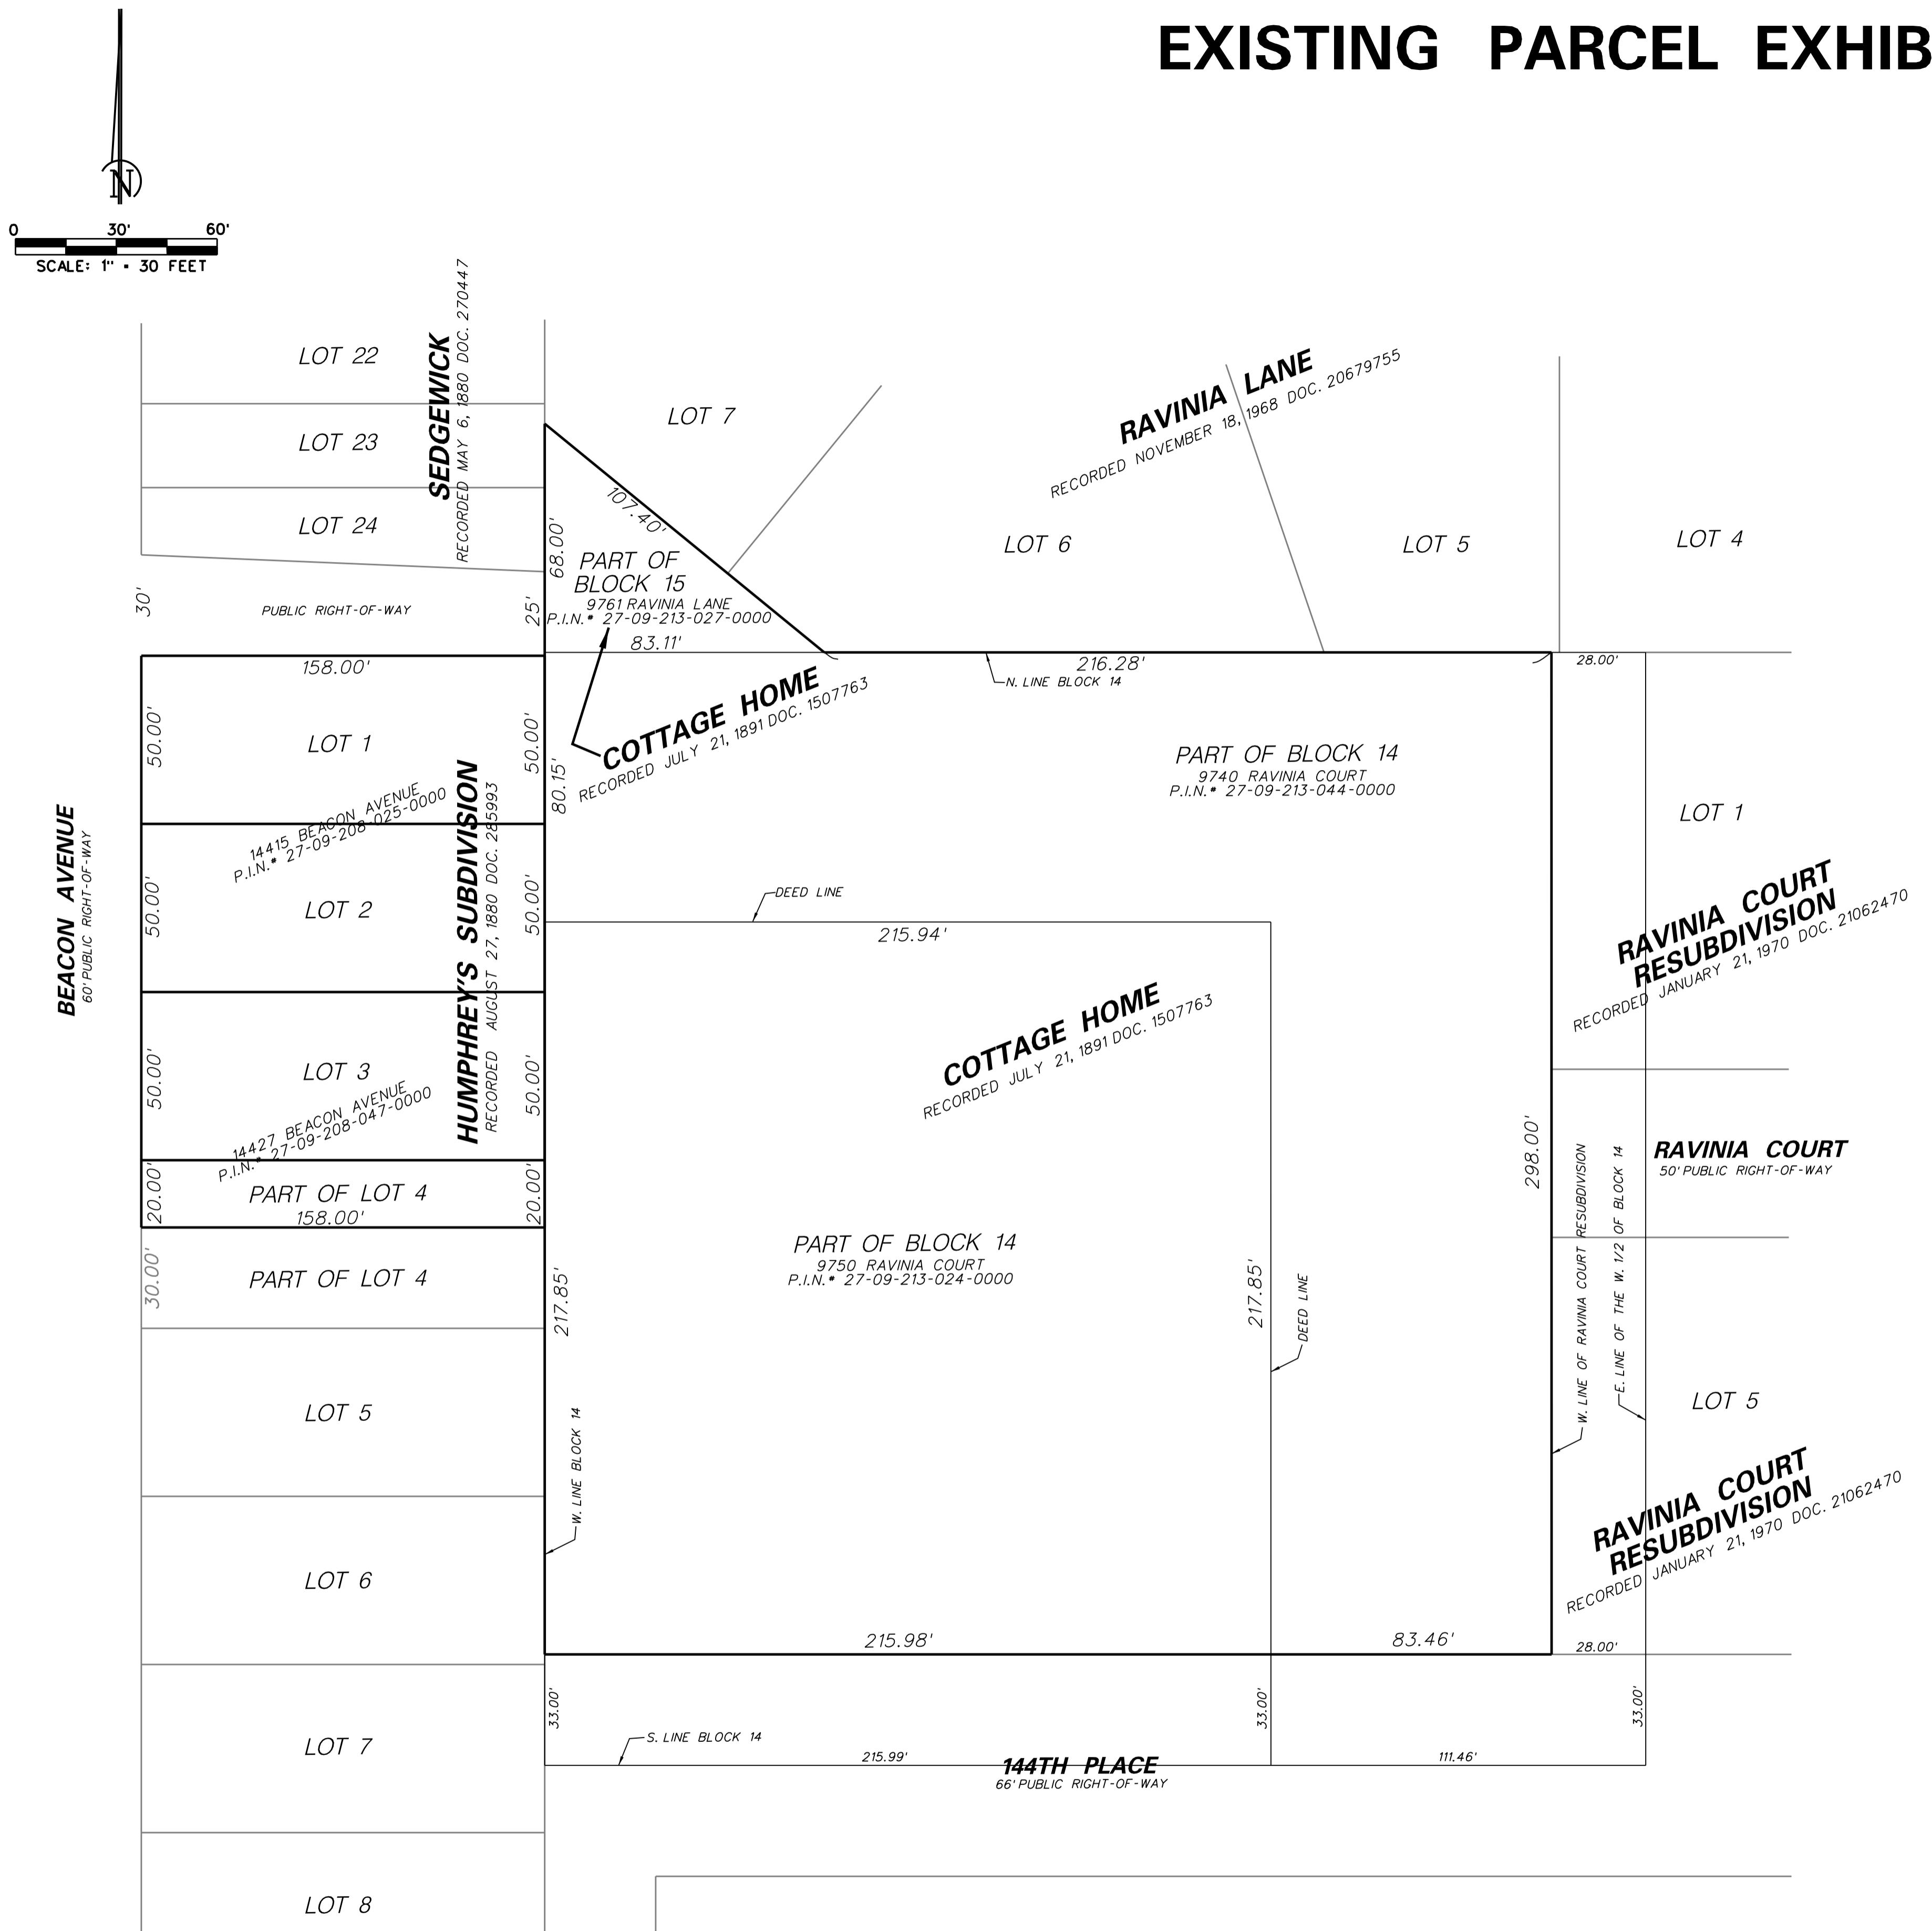

GENERAL NOTES:

1. ALL DIMENSIONS ARE GIVEN IN FEET AND DECIMAL PARTS THEREOF.
2. NO DIMENSIONS SHALL BE DERIVED FROM SCALE MEASUREMENT.

| | | | |
|--|--|---|---|
|  Thomson Surveying Ltd. 9575 W. Higgins Road, Suite 850 Rosemont, IL 60018 TEL: (847) 311-8790 FAX: (847) 311-8792 www.thomsonsonline.com | | CLIENT: CHRISTOPHER B. BURKE ENGINEERING, LTD. 9575 W. HIGGINS ROAD ROSEMONT, IL 60018 | |
| | | NO. DATE | NATURE OF REVISION CHKD. |
| | | DSGN. DNW. WJL | TITLE: EXISTING PARCEL EXHIBIT |
| | | CHKD. DMS | SHEET 1 OF 1 |
| | | SCALE: 1" = 30 FEET | DRAWING NO. 5229/Exhibit par PLN |
| | | DATE: 2-23-2016 | PROJECT NO. 5229 |