


Scale 1" = 20'

NOTE: TREE PROTECTION FOR ANY PRESERVED OR RELOCATED TREES MUST BE PROVIDED PER DETAILS AND SPECIFICATIONS ON SHEET TD-2. THESE MUST BE UP PRIOR TO THE COMMENCEMENT OF ANY WORK AND MAINTAINED THROUGHOUT CONSTRUCTION.

NOTE: ALL TREE TRIMMING MUST BE APPROVED BY THE OWNER AND LOCAL JURISDICTION PRIOR TO COMMENCEMENT OF WORK. ALL TREE TRIMMING MUST BE DONE BY AN ISA CERTIFIED ARBORIST IN ACCORDANCE WITH LOCAL TREE PRESERVATION ORDINANCE.

EXISTING TREE LEGEND

- EX TREE 3
- EX. TREE TO BE REMOVED 10
- EX ORNAMENTAL TREE 3

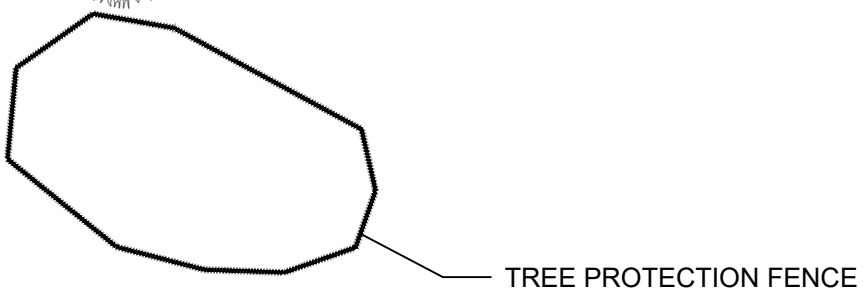


MITIGATION FOR REMOVAL OF EXISTING TREES

MITIGATION REQUIRED FOR REMOVAL OF TREES 4,5,6,12,14,15 = \$4,200 (\$400 FOR EACH TWO AND ONE-HALF (2.5) INCH CALIPER OR EIGHT (8) FOOT EVERGREEN TREE) CREDIT FOR PRESERVED TREES = 150 X 8" = \$1,200 CASH - IN - LIEU OF REPLACEMENT TOTALS \$3,000

TREE DISPOSITION CHART					
TREE #	BOTANICAL NAME	COMMON NAME	SIZE (DBH IN.)	STATUS	NOTES
1	Pyrus calleryana	Bradford Pear	4"	REMAIN	
2	Crataegus sp.	Hawthorn	4"	REMOVE	DEAD
3	Pyrus sp.	Pear	4"	REMOVE	
4	Cercis canadensis	Redbud	4"	REMOVE	
5	Cercis canadensis	Redbud	4"	REMOVE	
6	Pinus sp.	Pine	12"	REMOVE	
7	Malus sp.	Crabapple	4"	REMAIN	
8	Pyrus calleryana	Bradford Pear	4"	REMAIN	
9	Acer saccharinum	Silver Maple	4"	REMAIN	
10	Pyrus calleryana	Bradford Pear	4"	REMAIN	
11	Acer saccharinum	Silver Maple	4"	REMAIN	
12	Amelanchier	Serviceberry	4"	REMOVE	
13	Pyrus calleryana	Bradford Pear	4"	REMOVE	
14	Malus sp.	Crabapple	4"	REMOVE	
15	Malus sp.	Crabapple	6"	REMOVE	
16	Acer saccharinum	Silver Maple	4"	REMOVE	

TREE IDENTIFICATION DONE BY USING SITE PHOTOS TAKEN ON 5/16/2024. SHOWN BELOW.

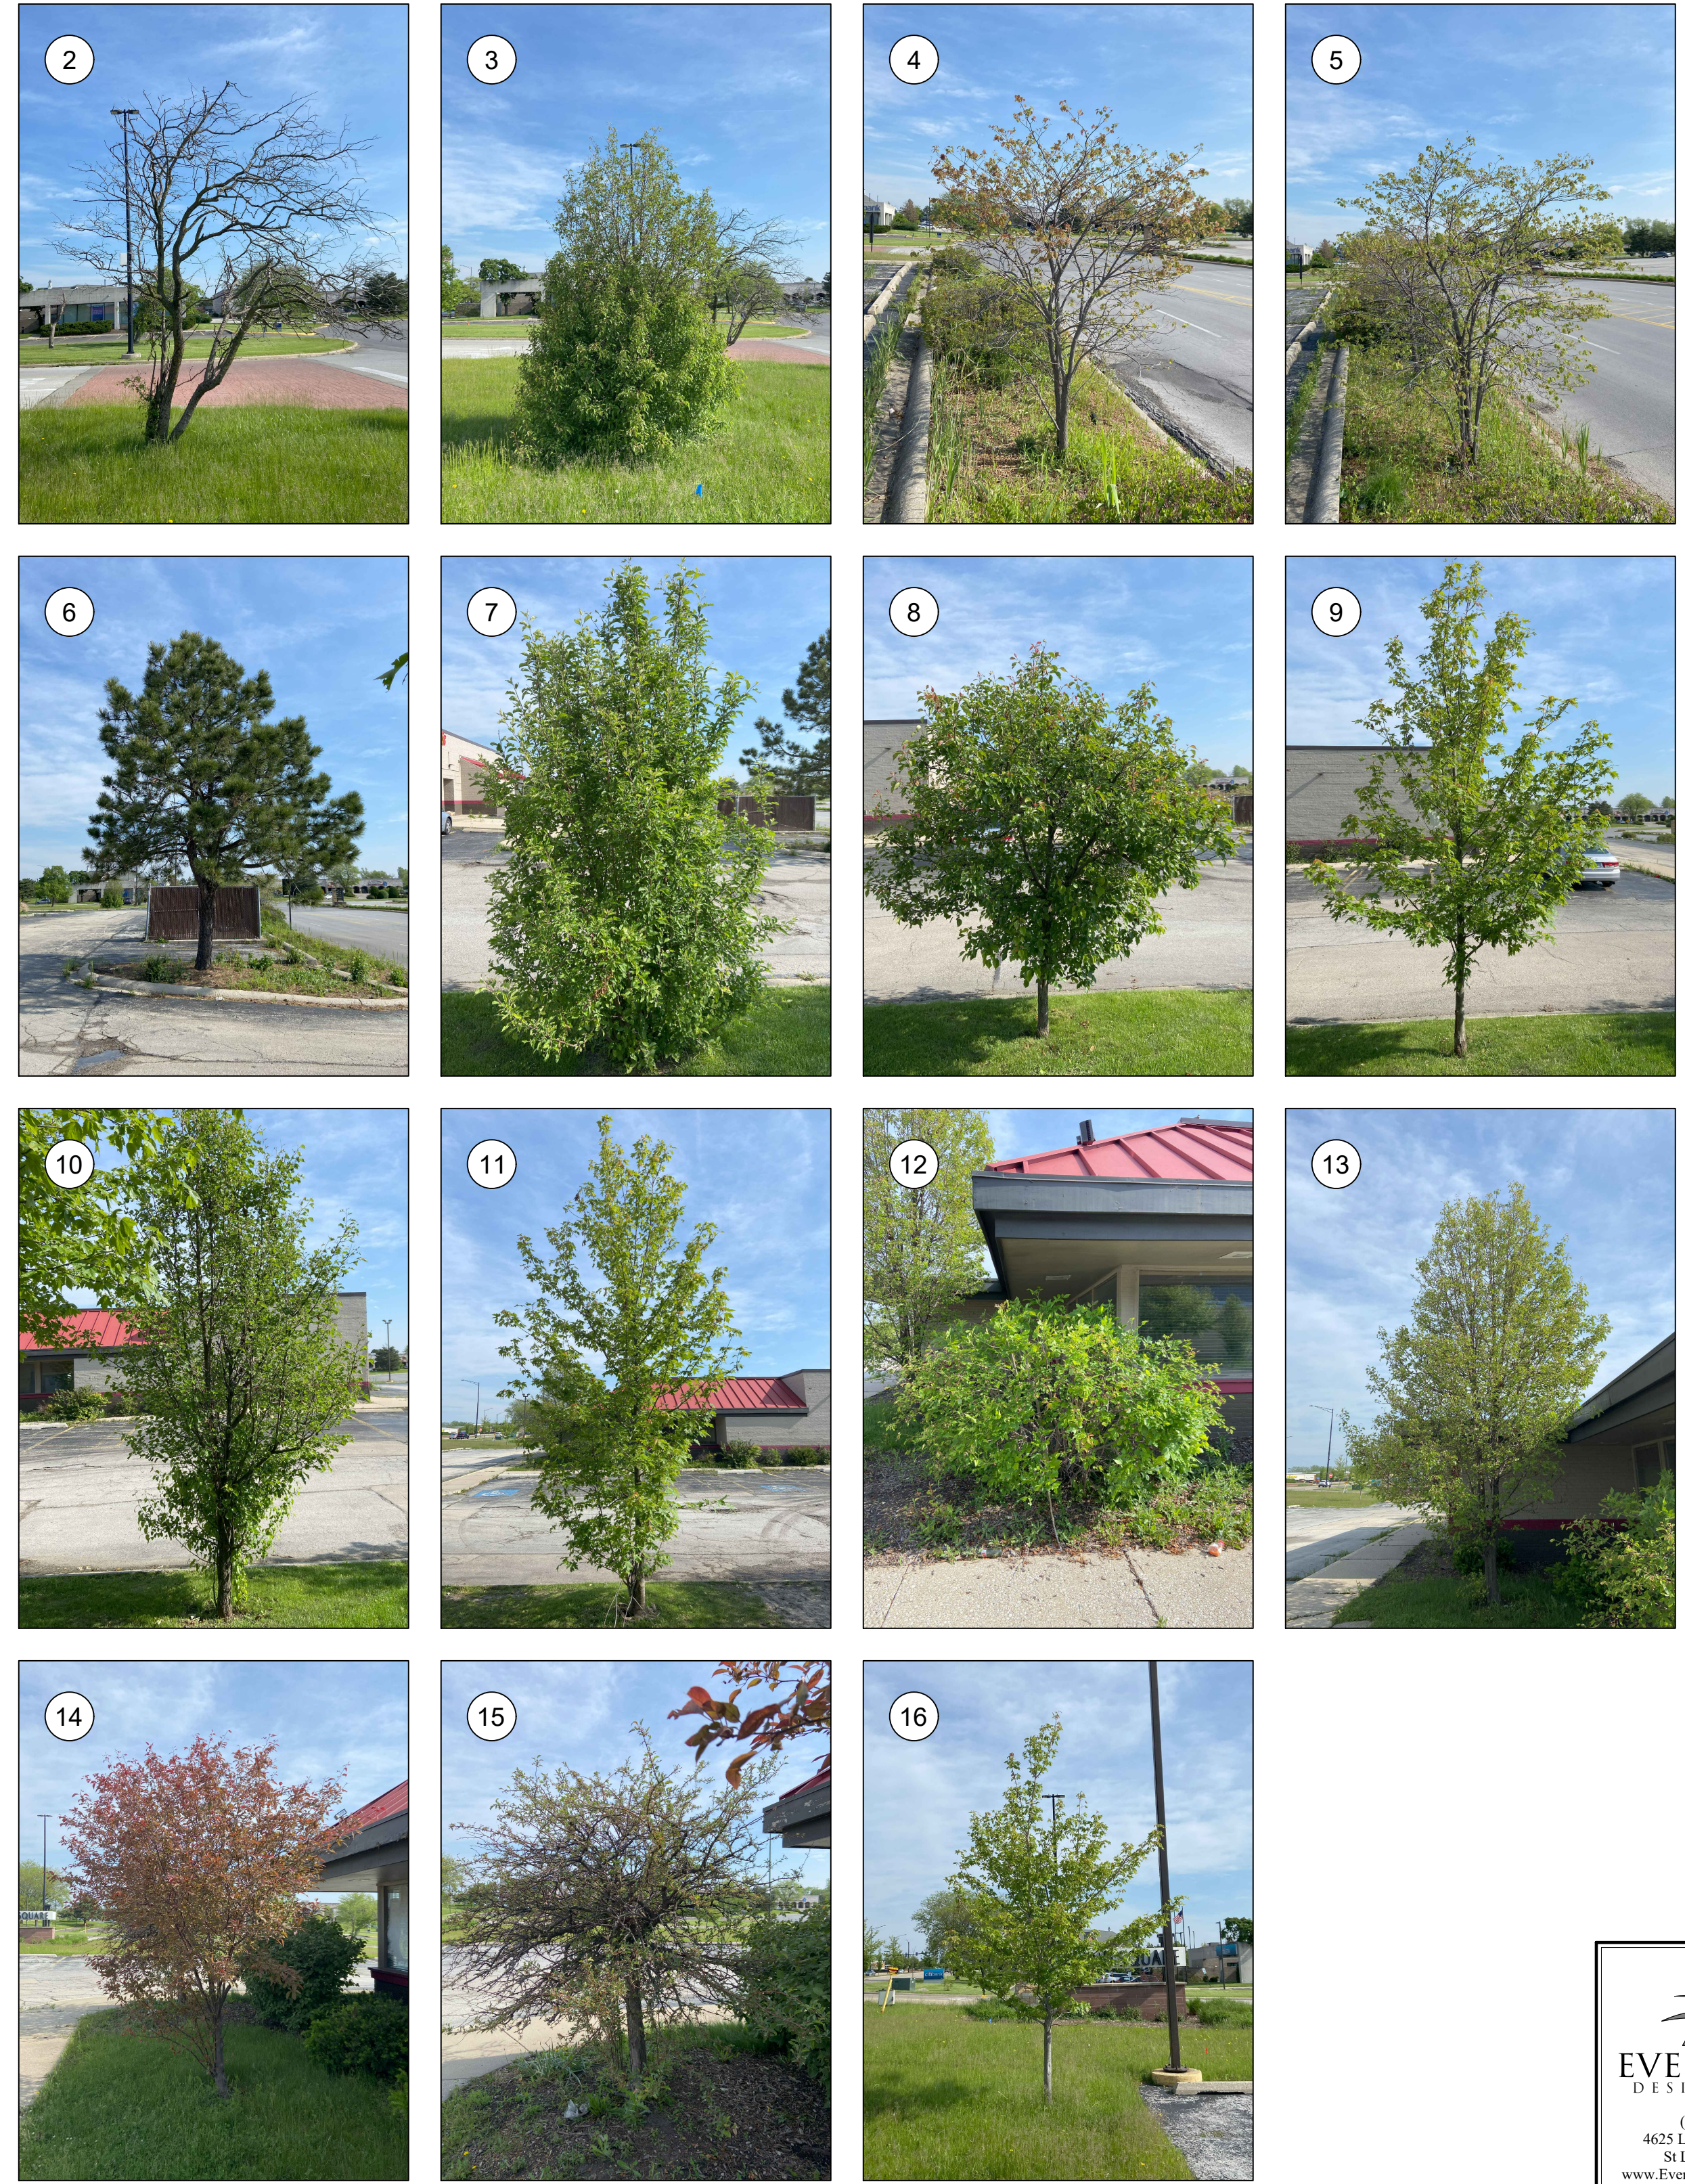

2200 CABOT DRIVE
SUITE 325
LISLE, IL 60532
P. 630.598.0007
WWW.CAGECIVIL.COM

CAGE
CIVIL ENGINEERING

ERIC M. SHEPLEY
157-001581
07/02/2024

REVISIONS

05/16/2024	05/16/2024
CITY COMMENT RESPONSE	CITY COMMENT RESPONSE
07/02/2024	CITY COMMENT RESPONSE

THIS DESIGN AND THESE DRAWINGS ARE THE PROPERTY OF CAGE ENGINEERING, INC. NO PART OF THIS WORK MAY BE REPRODUCED OR TRANSMITTED IN ANY FORM OR BY ANY MEANS, ELECTRONIC OR MECHANICAL, WITHOUT PERMISSION FROM CAGE ENGINEERING, INC.

PORTILLO'S HOT DOGS
PORTILLO'S - ORLAND PARK
20 ORLAND SQUARE DR.
ORLAND PARK, IL 60462

PROJ NO: 230210
ENG: EMS
DATE: 02/02/2024

SHEET TITLE
TREE DISPOSITION

SHEET NUMBER
TD-1
OF TNS