


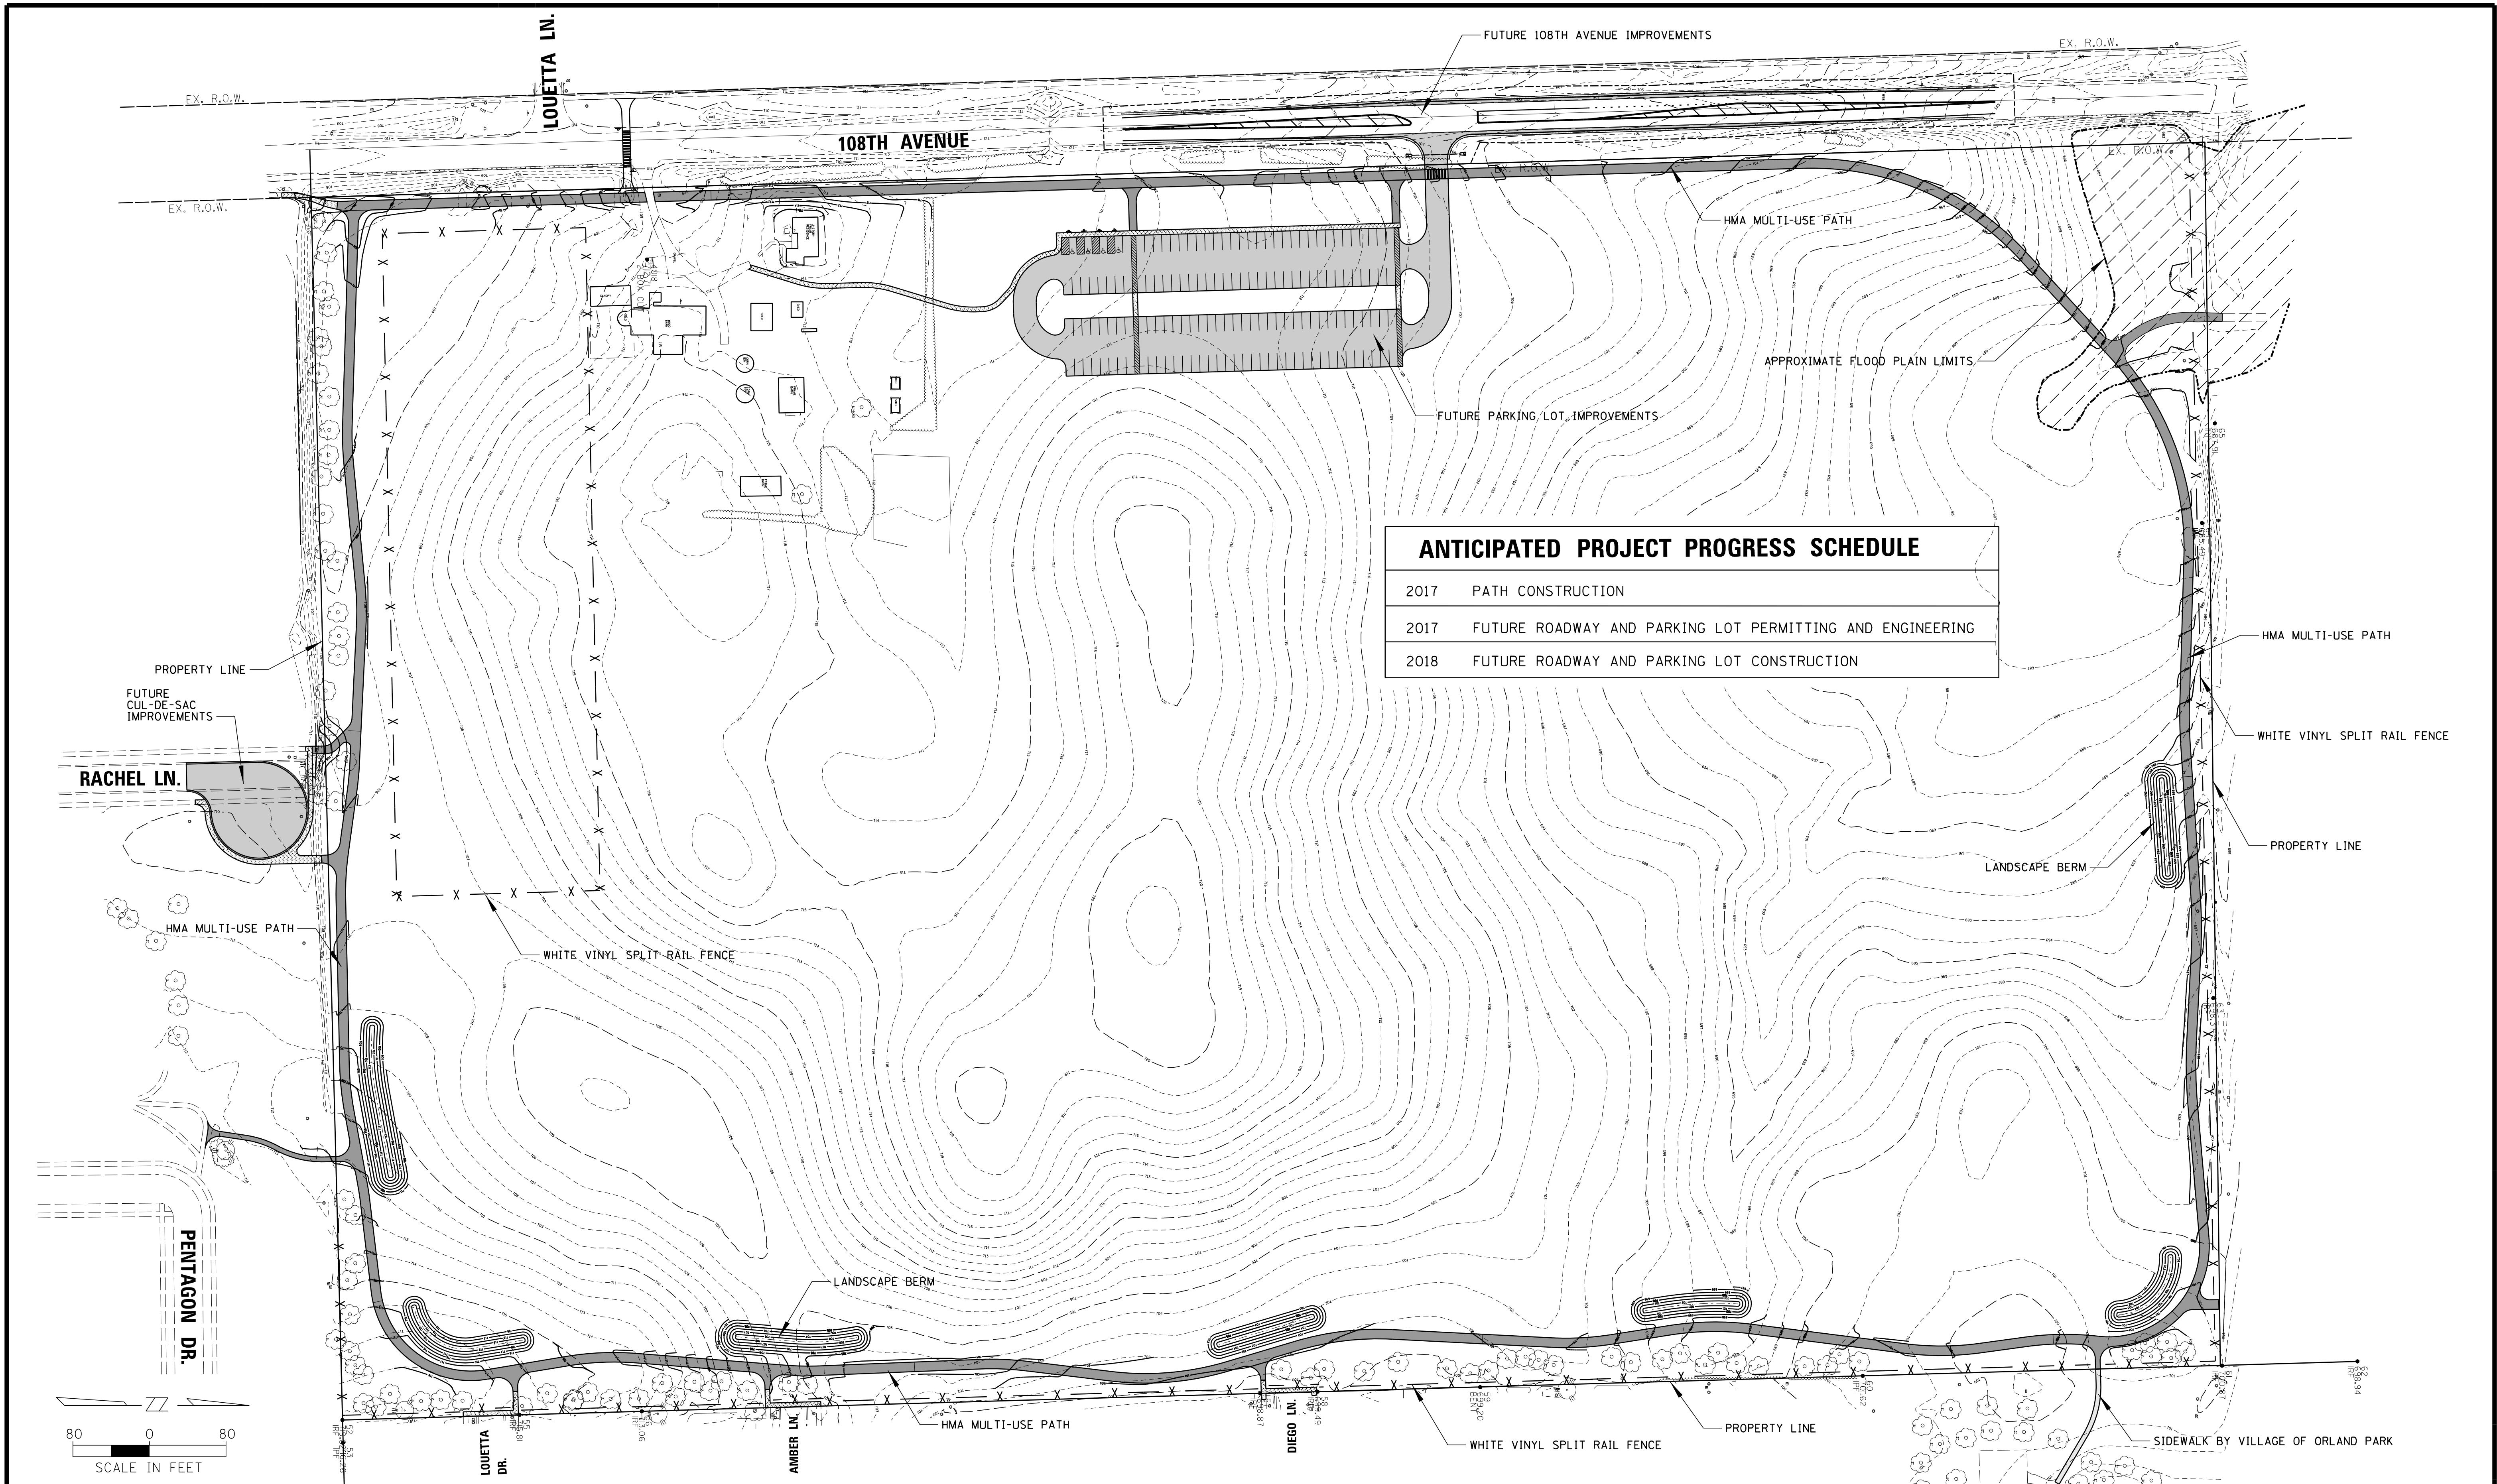

ANTICIPATED PROJECT PROGRESS SCHEDULE	
2017	PATH CONSTRUCTION
2017	FUTURE ROADWAY AND PARKING LOT PERMITTING AND ENGINEERING
2018	FUTURE ROADWAY AND PARKING LOT CONSTRUCTION

CHRISTOPHER B. BURKE ENGINEERING, LTD.
224-1/2 N. Liberty Street
Morris, Illinois 60450
(815) 941-0260

CLIENT:

VILLAGE OF ORLAND PARK
14700 SOUTH RAVINIA AVENUE
ORLAND PARK, ILLINOIS 60462

NO.	DATE	NATURE OF REVISION	CHKD.	FILE NAME	DSGN.	CJM	MAK	CJM
					DWN.			
					CHKD.			
					SCALE:		80'	
					PLOT DATE:		6/6/2016	
					CAD USER:		mkoonce	
					MODEL:		Default	

TITLE:
**STELLWAGAN FARM
CONNECTOR TRAIL
OVERALL IMPROVEMENT EXHIBIT**

PROJ. NO. 13-0331
DATE: 6-6-2016
SHEET 1 OF 1
DRAWING NO.
EXH-1