


EAST ELEVATION


ORLAND PARK  
 ZONING ANALYSIS  
 1432 BEACON  
 FLOOR AREA RATIO

LOT WIDTH: 75FT  
 LOT DEPTH: 100FT  
 LOT AREA: 7500  
 PARKING: 2 SPACES PER UNIT

BUILDING COVERAGE: 3489  
 BUILDING HEIGHT: 25'-9"  
 SETBACK AT FRONT: 1'-0"  
 SETBACK AT INTERIOR SIDE: 5'-0" EACH SIDE  
 SETBACK AT CORNER SIDE: N/A  
 SETBACK AT REAR: N/A

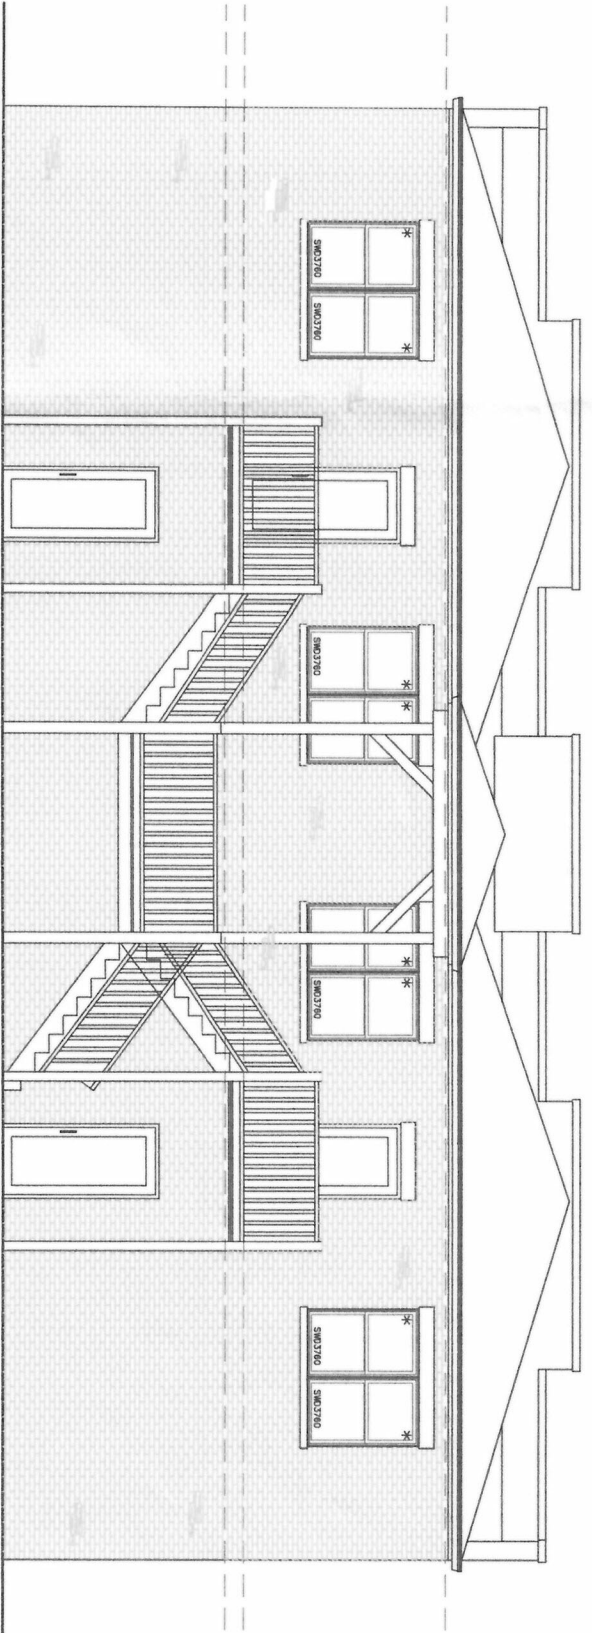

WEST ELEVATION

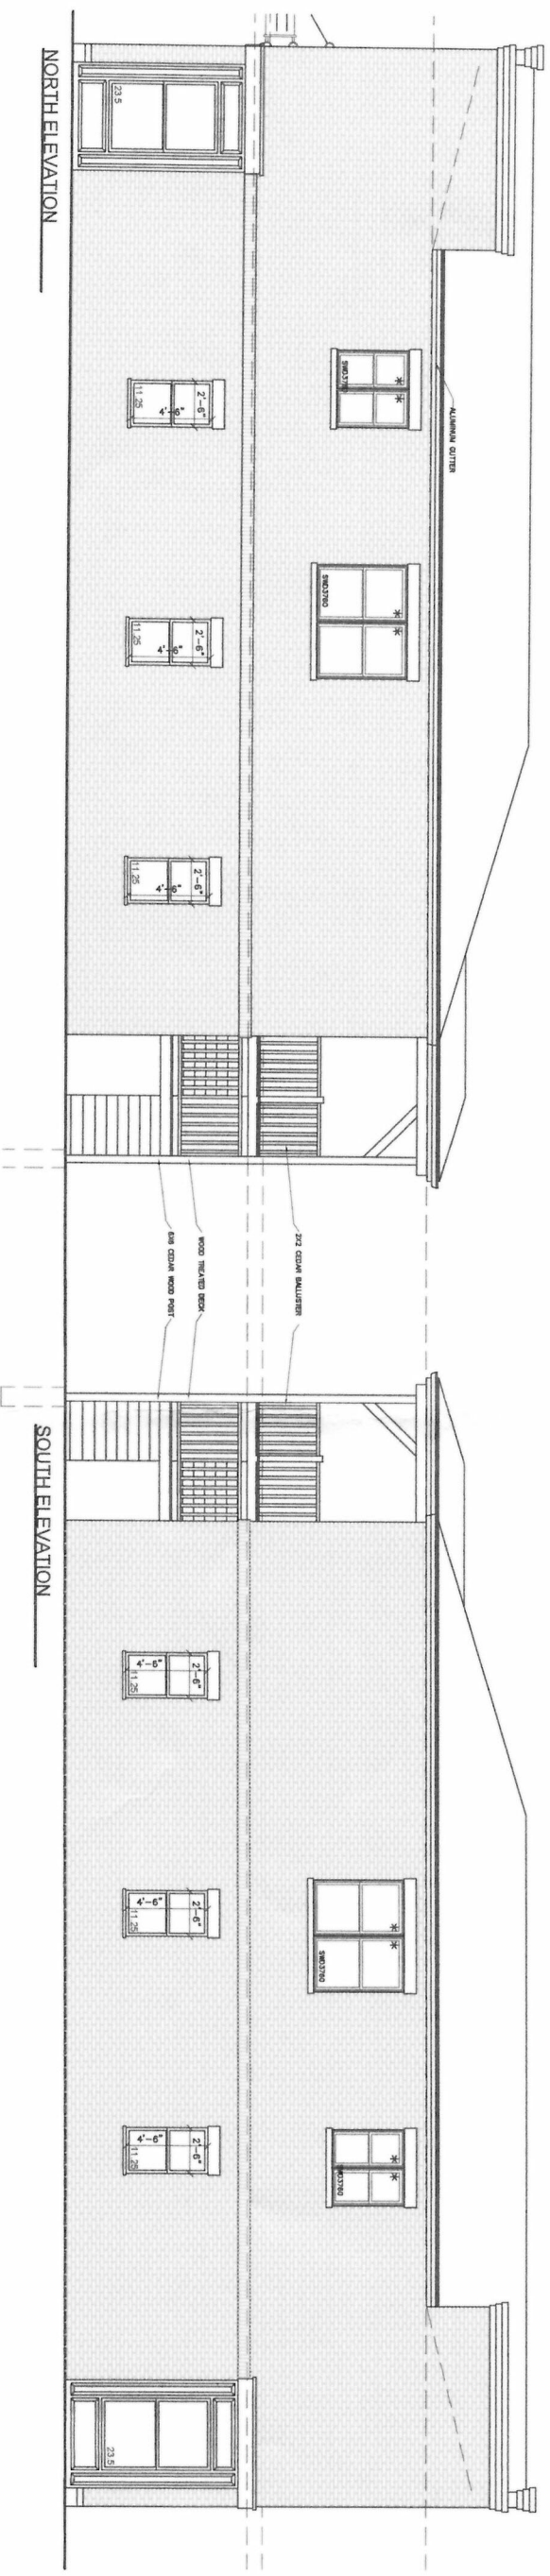

NORTH ELEVATION

SOUTH ELEVATION


LM  
 ARCHITECTS

82 S. La Grange Rd.  
 Suite 205  
 La Grange, IL 60525

f: 708-469-7674  
 p: 708-404-4451



NO.	DESCRIPTION
1.01	EXTERIOR ELEVATIONS
1.02	EXTERIOR WALLS
1.03	FOUNDATIONS
1.04	ROOFING
1.05	MECHANICAL
1.06	ELECTRICAL
1.07	PLUMBING
1.08	PAINTS
1.09	BLACK WOOD TRIM
1.10	BLACK WOOD TRIM

MIXED US BUILDING  
 14332 BEACON AVE.  
 ORLAND IL. 60462

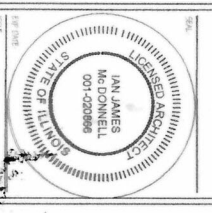

NO.	DESCRIPTION
1.01	EXTERIOR ELEVATIONS
1.02	EXTERIOR WALLS
1.03	FOUNDATIONS
1.04	ROOFING
1.05	MECHANICAL
1.06	ELECTRICAL
1.07	PLUMBING
1.08	PAINTS
1.09	BLACK WOOD TRIM
1.10	BLACK WOOD TRIM

3.28.2017  
 2016-138  
 A-1.0

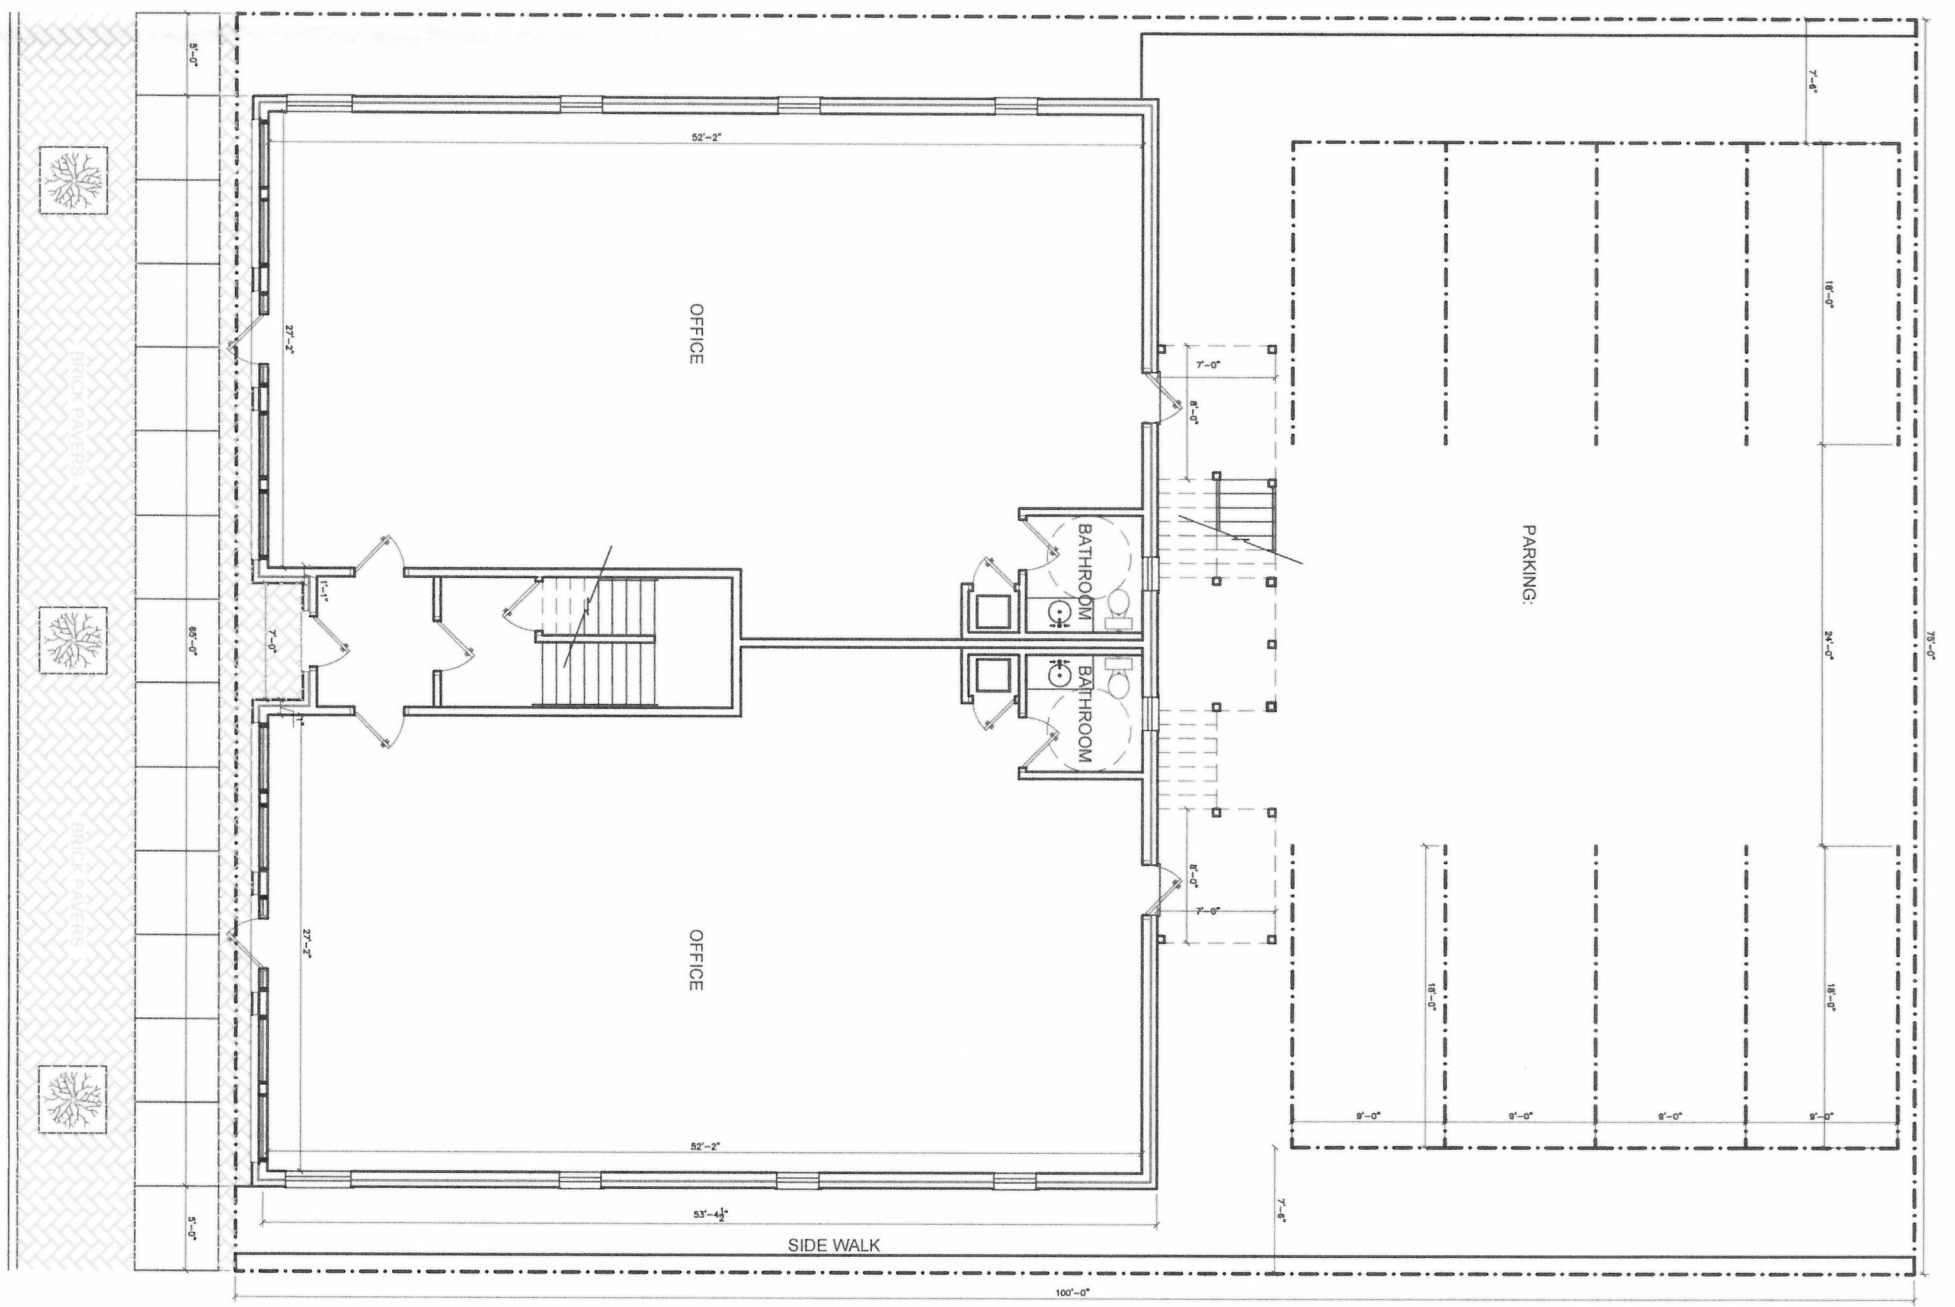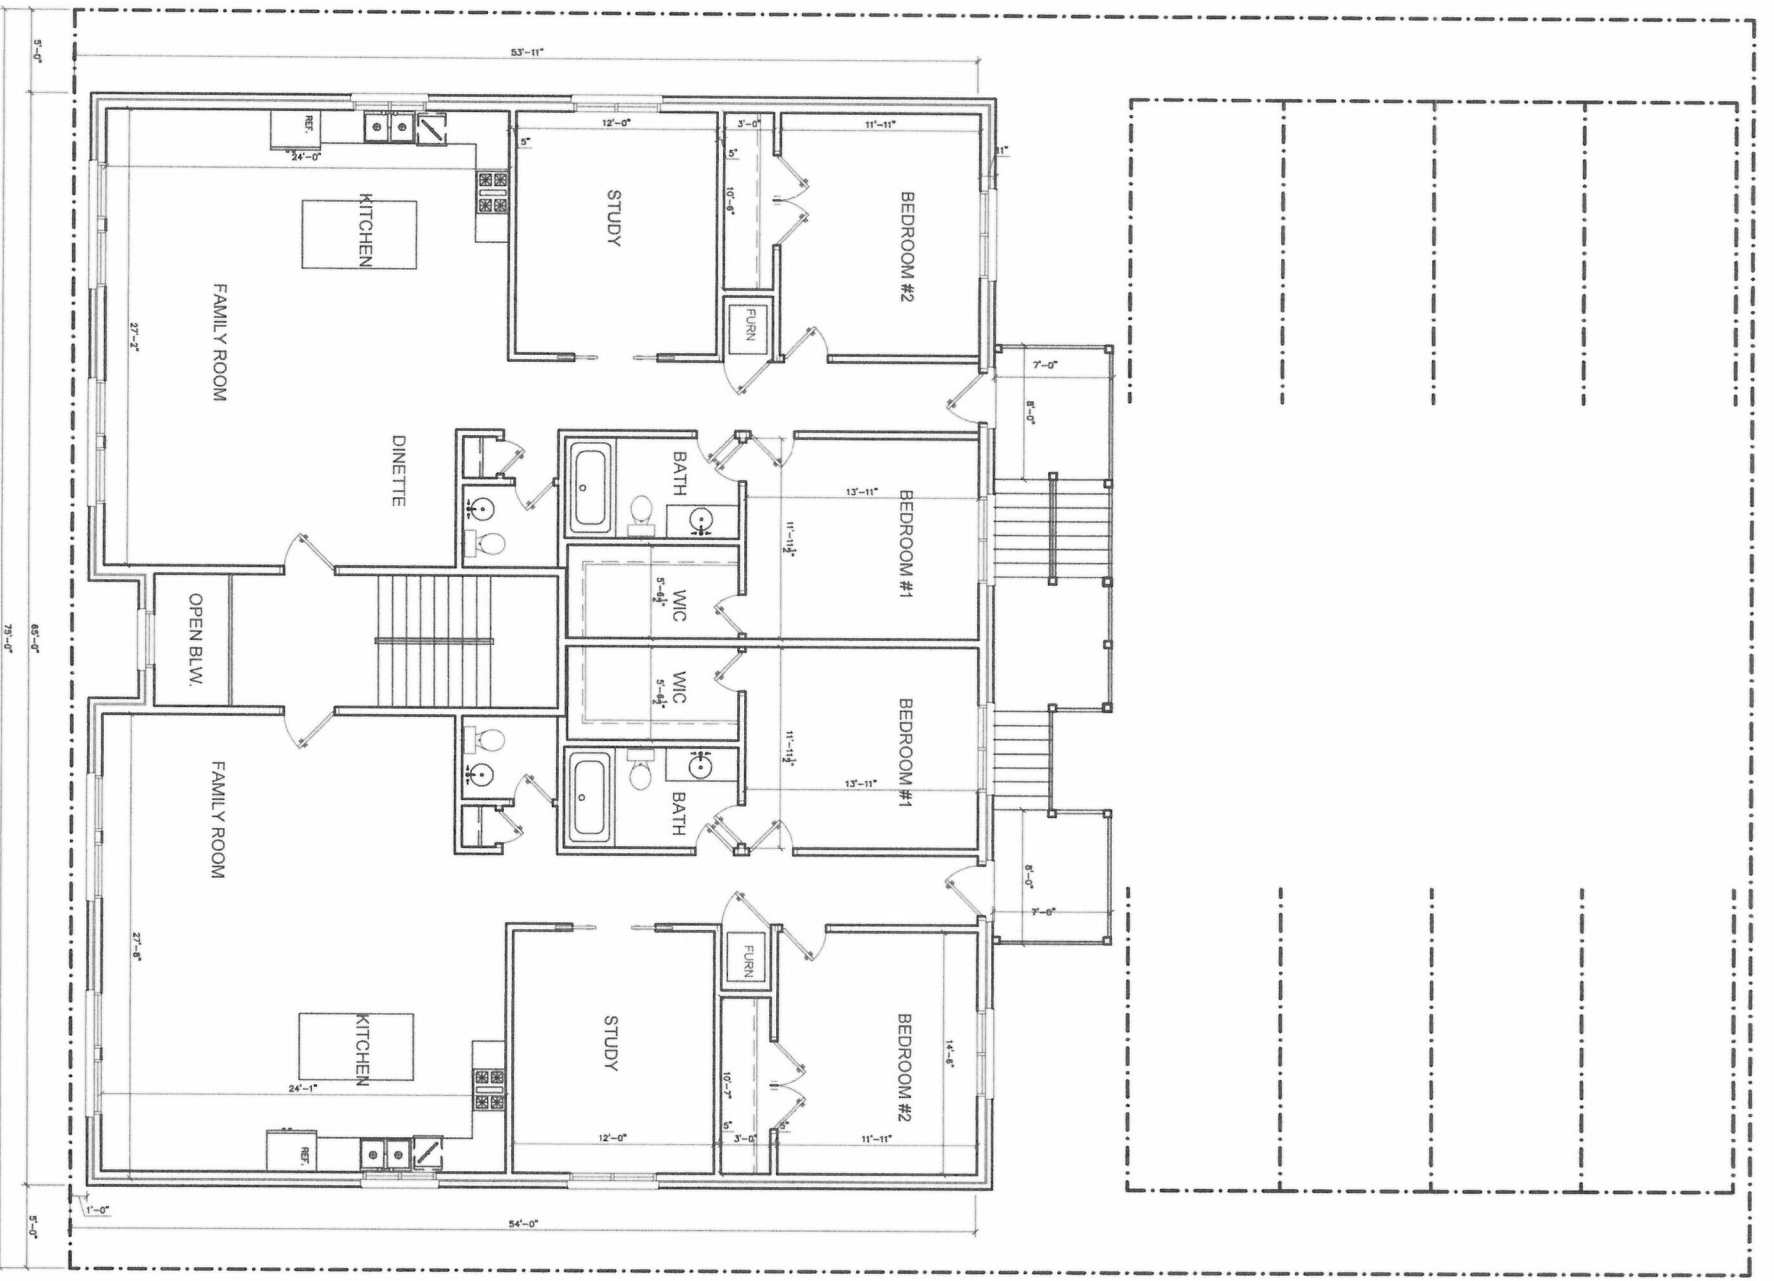

**JIM ARCHITECTS**


83 S. La Grange Rd.  
Suite 205  
La Grange, IL. 60525

f: 708-469-7674  
p: 708-404-4451

**REVISIONS**

NO.	DATE	DESCRIPTION
4-01		EMPHASIS LAYOUTS
4-02		GENERAL NOTES
4-20		FOUNDATION PLAN
4-21		FIRST FLOOR PLAN
4-22		SECOND FLOOR PLAN
4-23		ROOF PLAN
4-24		DETAILS
4-25		SECTION + DETAILS
5-01		MECHANICAL PLAN
5-02		ELECTRICAL PLAN

MIXED US BUILDING  
14332 BEACON AVE.  
ORLAND IL. 60462

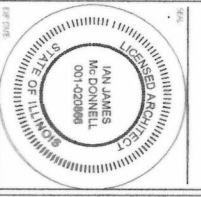

**DATE**


3-28.2017  
2016-138  
A-2.0