

RECEIVED
AUG 26 2021

RKG

DESIGN GROUP, LLC

15255 S. 94th Avenue
Suite 500
Orland Park, IL 60462
708.403.1812

No.	8/24/21	CLIENT REVIEW
NO.	DATE	ISSUE / REVISION

HASHEM RESTAURANT

SUITE 4B
INTERIOR BUILDOUT


8600 W. 159th STREET
ORLAND PARK, IL 60462

PROJECT NO.:	2108.01
DRAWN BY:	EG
CHECKED BY:	RKG

SHEET TITLE:
GROUND FLOOR EQUIPMENT PLAN

SHEET:
A2.1

© COPYRIGHT 2021 RKG DESIGN GROUP, LLC

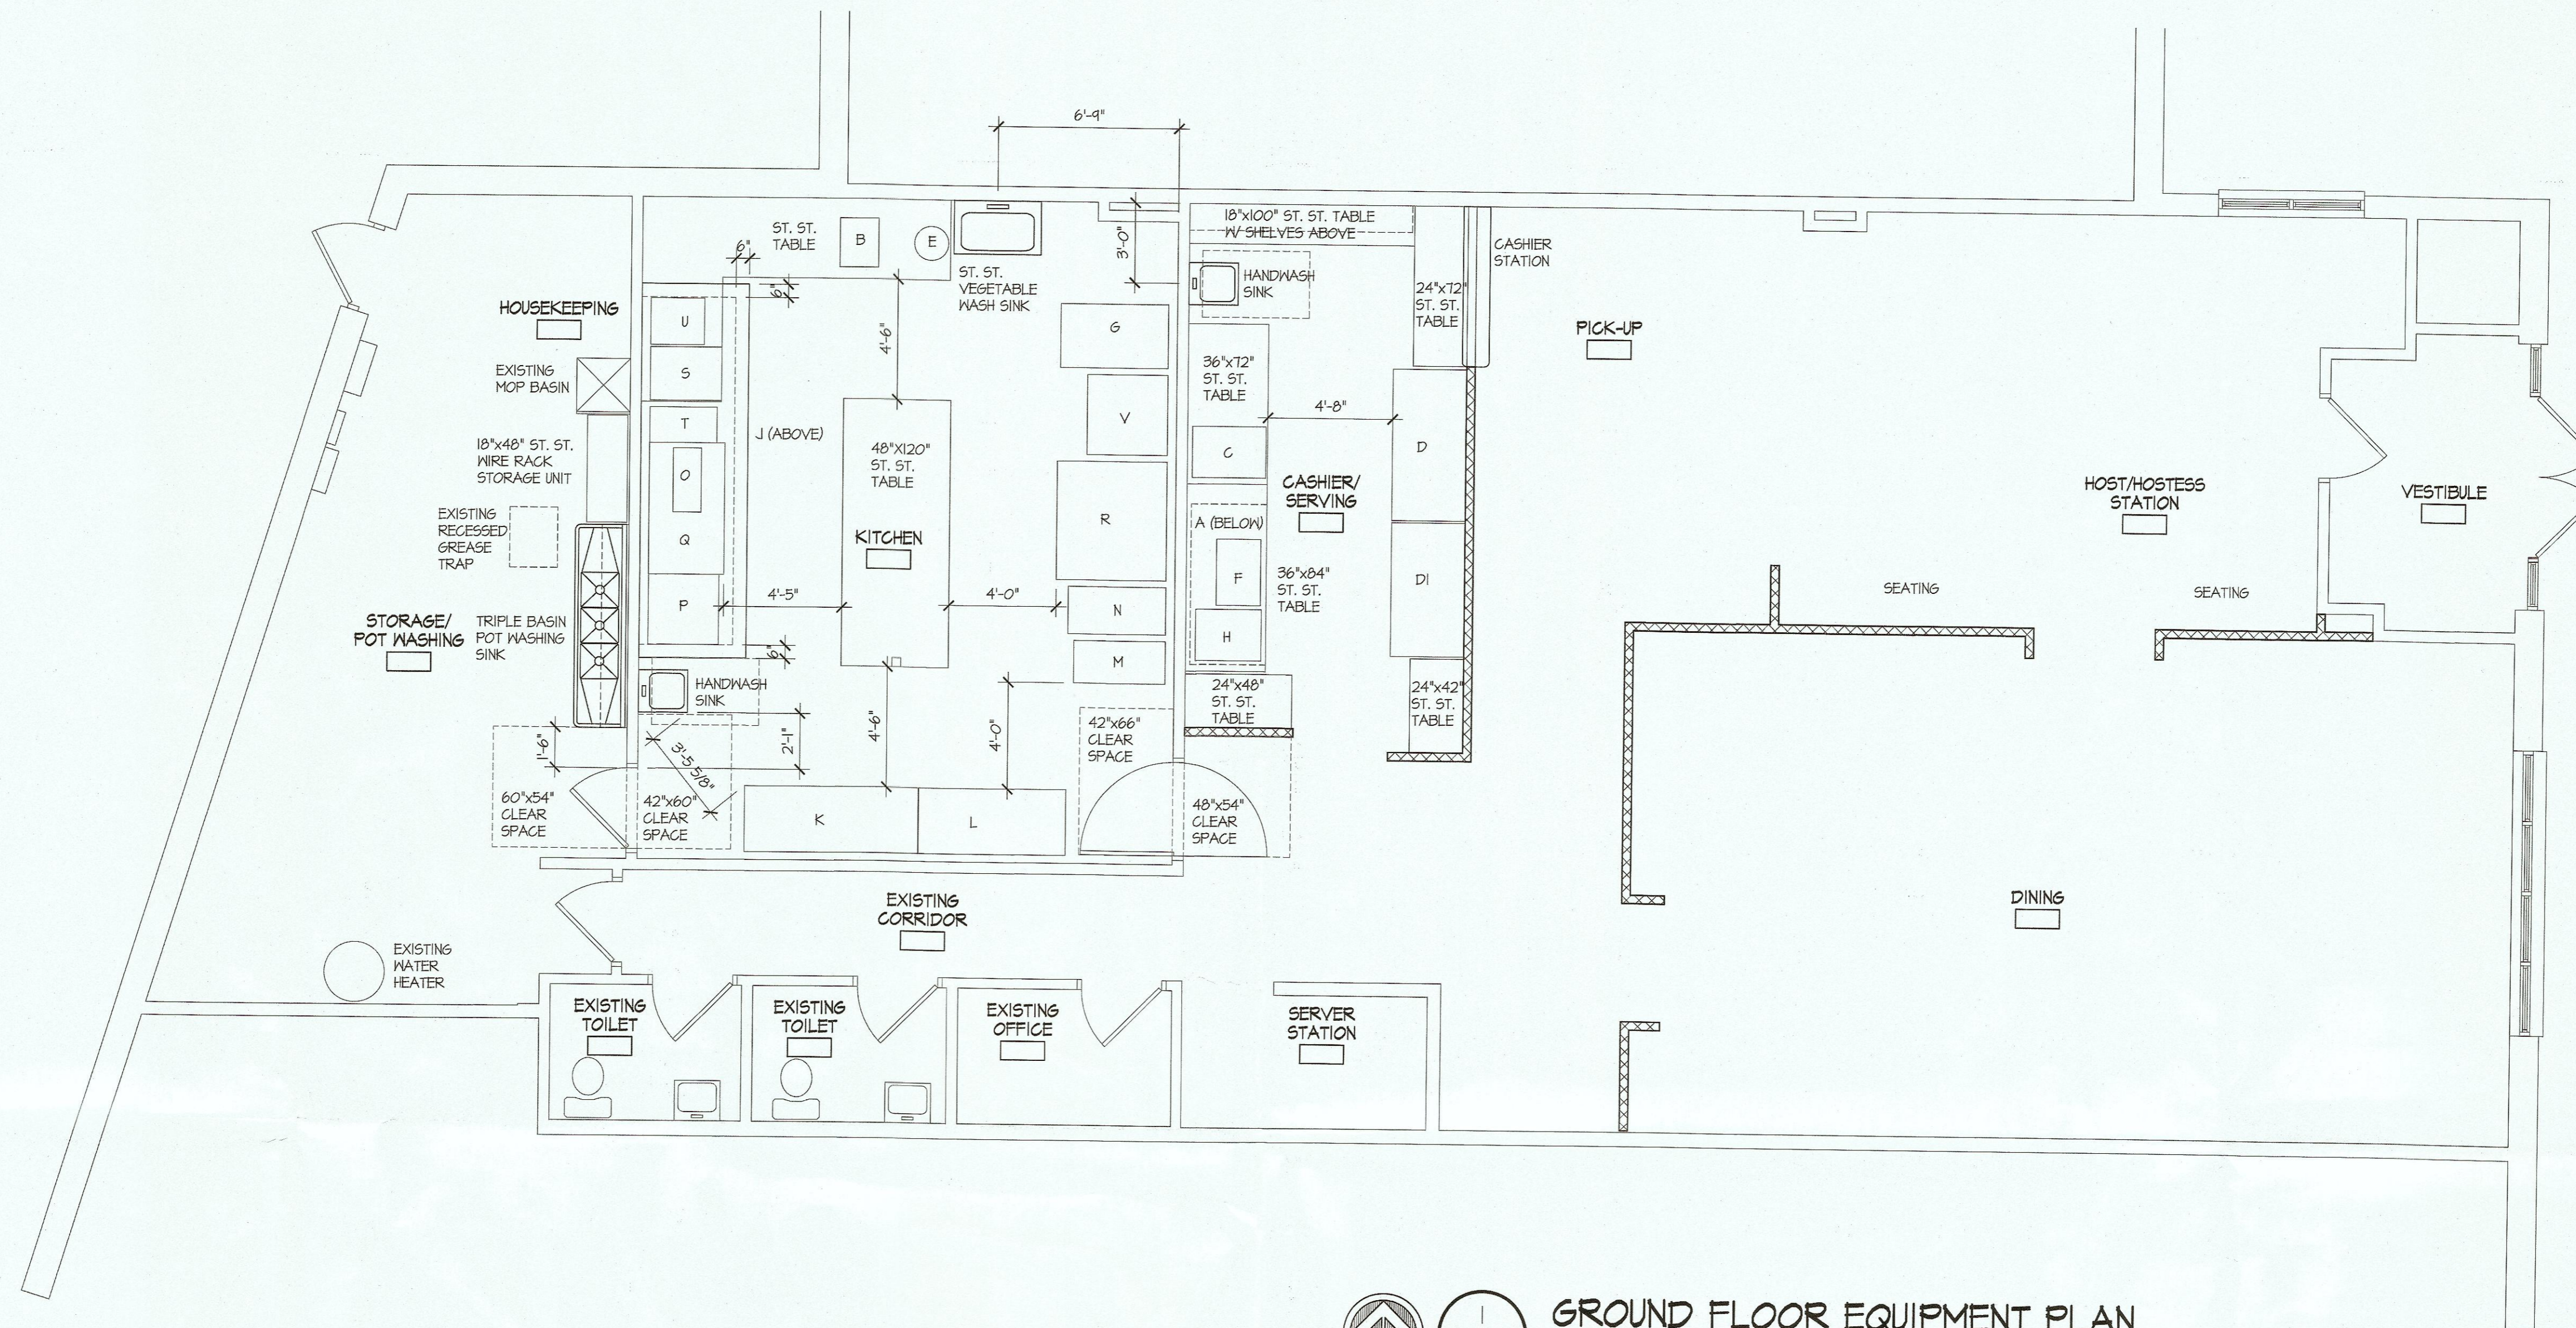

GROUND FLOOR EQUIPMENT PLAN
SCALE: 1/4"=1'-0"

1 MM = .0393701 INCHES
1 CM = .393701 INCHES

- | | | | | | | |
|---|---|--|--|--|--|--|
| A
UNDERCOUNTER FRIG
12x34 x 33.75h | B
MEAT SLICER
22w x 11.25d | C
POP/ICE MACHINE
23w x 33d x ?? | D
8368N-24O PREP TABLE
68w x 33d x 50.575h | DI
8368N-24O PREP TABLE
60w x 33d x 50.575h | E
VEGETABLE PEELER
15.25dia x 25.125h | F
GRILL EXPRESS 6X20165
24.75w x 14.875d x 23.3 h (OPEN) |
| G
HL600 MIXER
28.647h x 48.154d x 53.875h | H
MERRY CHEF HIGH SPEED OVEN
23w x 24.5d x 23.3h | J
FUME HOOD
168w x 48d | K
T-12-HC REACH-IN FRIG
78.125w x 24.5d x 78.375h | L
T-49F-HC REACH-IN FREEZER
54.125w x 24.5d x 78.375h | M
FALAFEL GRINDER
104w x 48d x 142h CM?
4w x 14d x 56h | N
HUMMUS GRINDER
111w x 54d x 63h CM?
43.75w x 21.25d x 24.80h |
| O
FALAFEL THROWING MACHINE
73w x 32d x 53h CM?
28.75w x 12.6d x 20.875h | P
HUMOUS BOIL TANK
80w x 80d x 149h CM?
31.5w x 31.5d x 57.125h | Q
FALAFEL FRYER
150w x 86d x 90h CM?
54w x 33.875d x 35.5h | R
BAKING OVEN
125w x 135d x 185h CM?
44.25d x 53.25w x 72.875h | S
RR-4 RANGE
24w x 32d x 56.5h | T
FRYER
16w x 30d x 35h | U
GRILL
24w x 21d x ??h |
| V
BREAD PROOFER
36w x 36d x ?? | | | | | | |