




DAVE & BUSTER'S

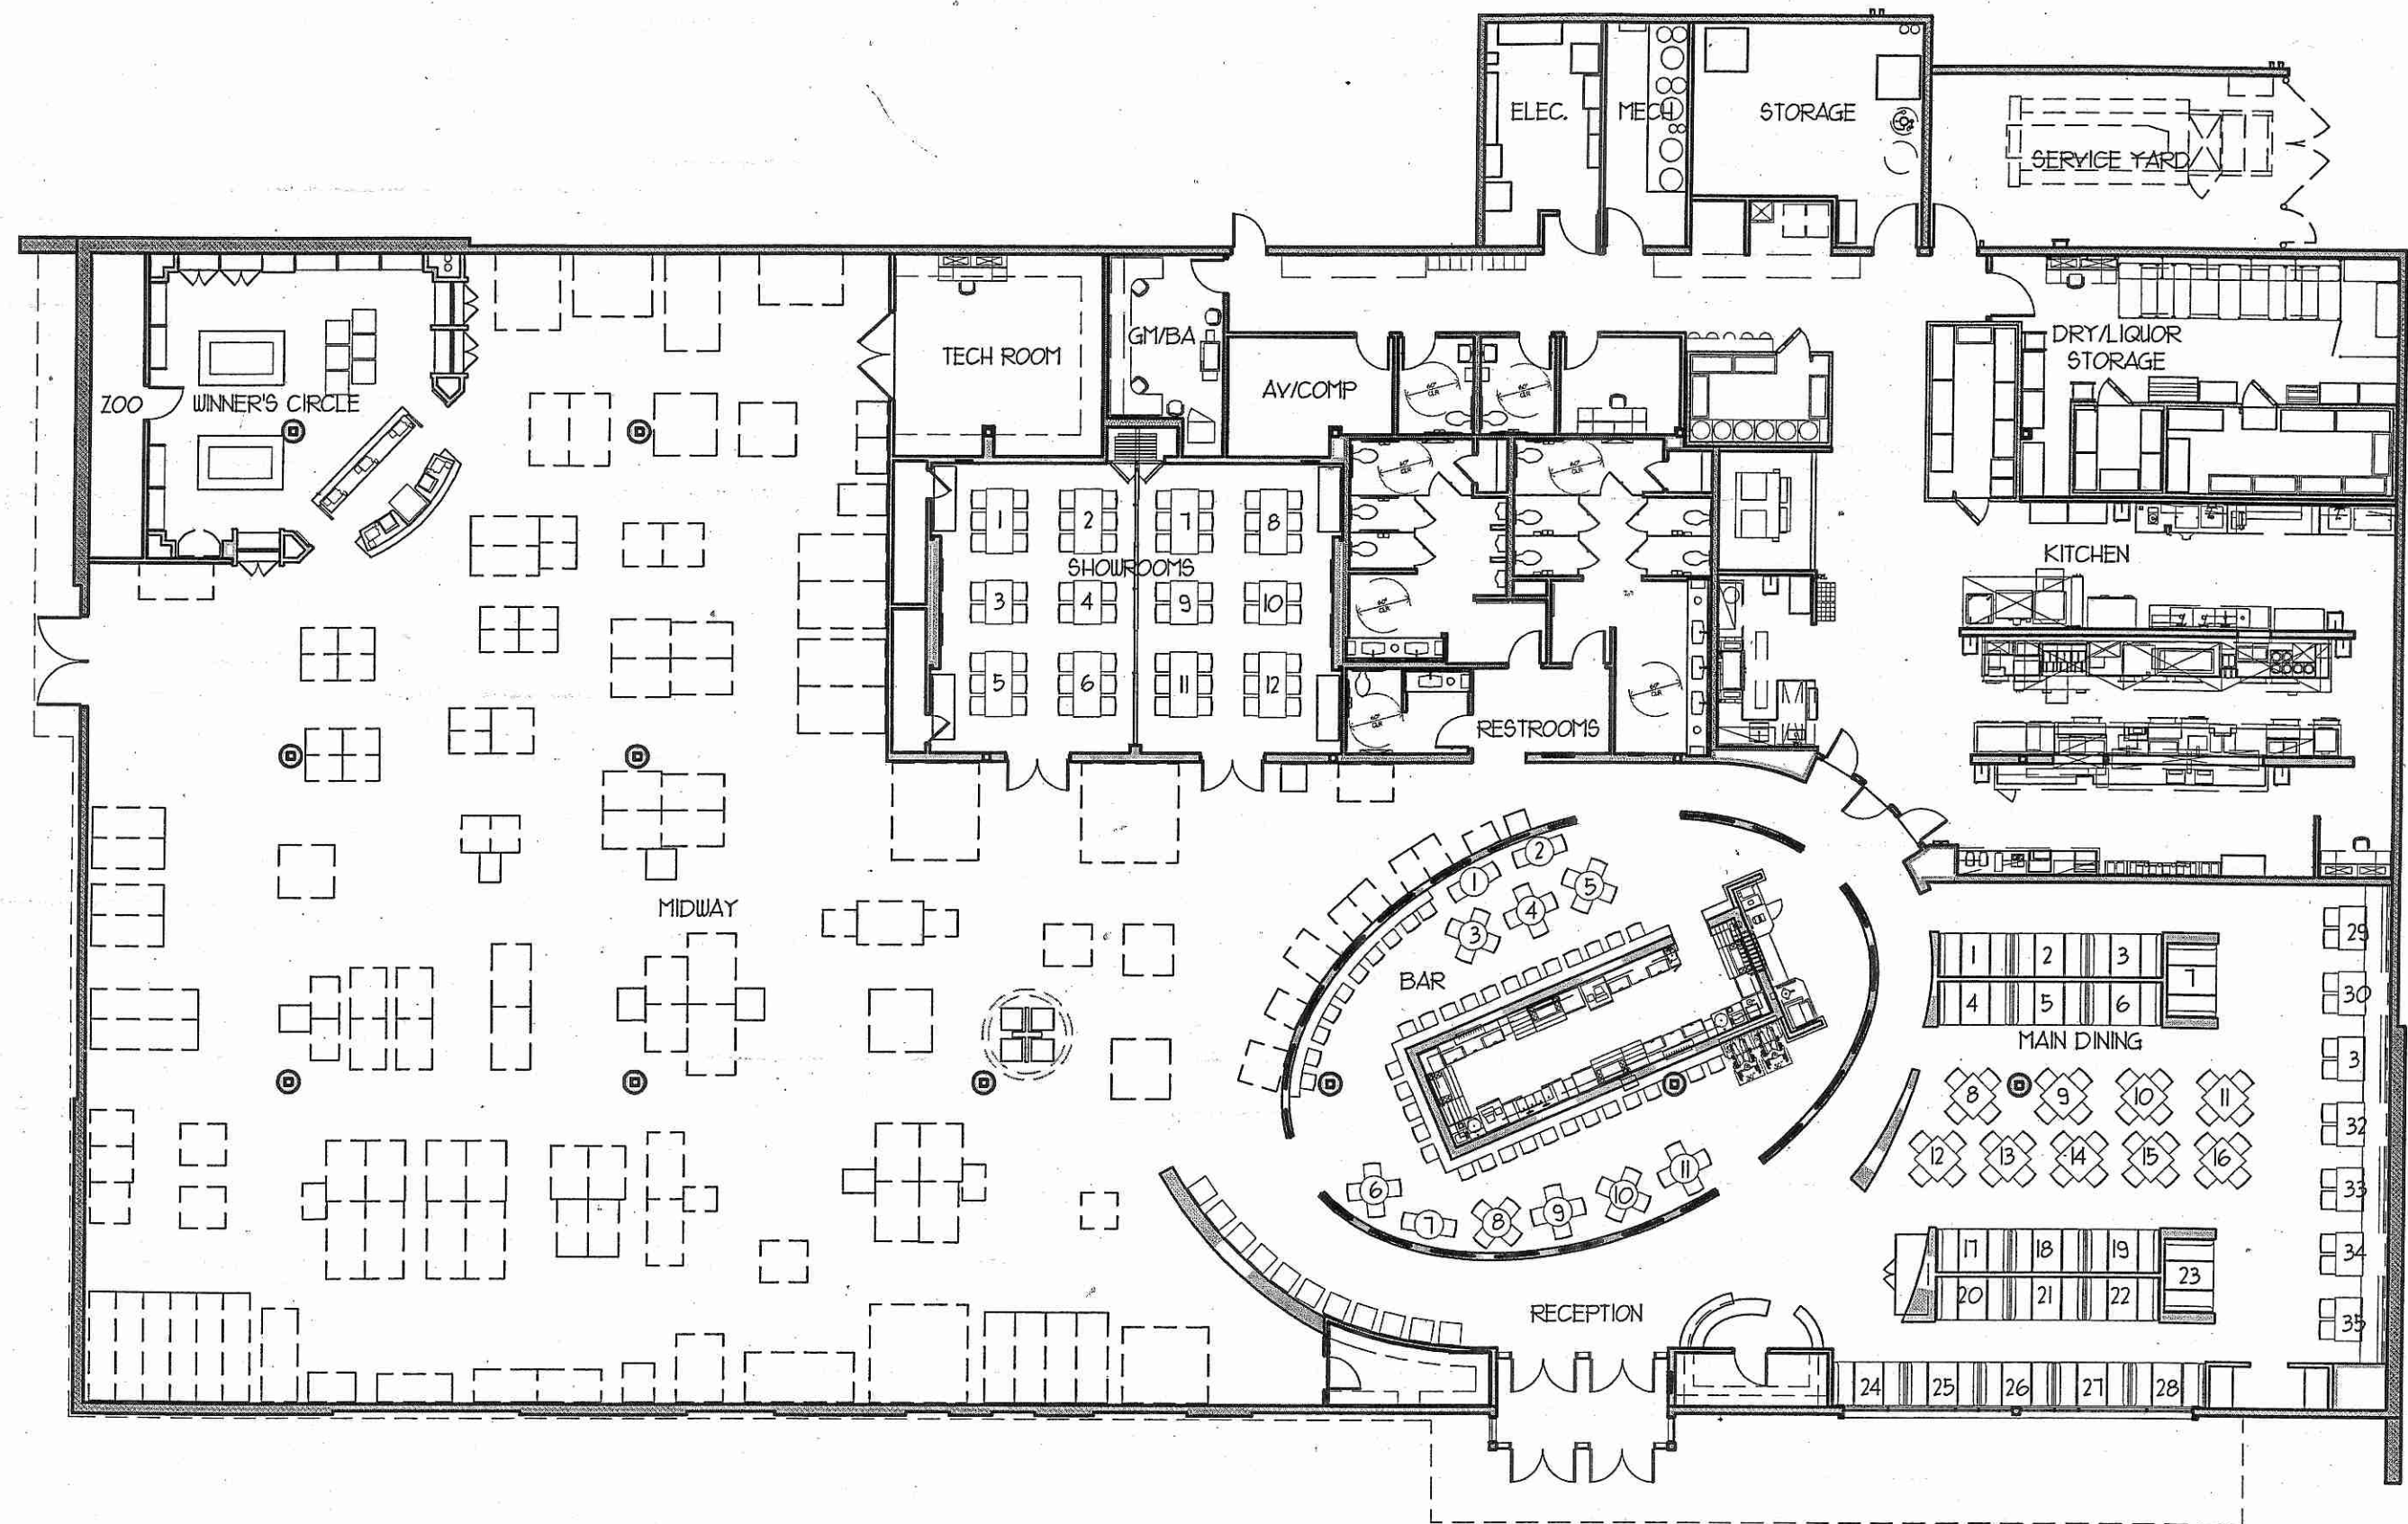

ORLAND PARK

FLOOR PLAN

BOARD OF TRUSTEES REVIEW

JULY 11, 2011

1/8" = 1'-0"