



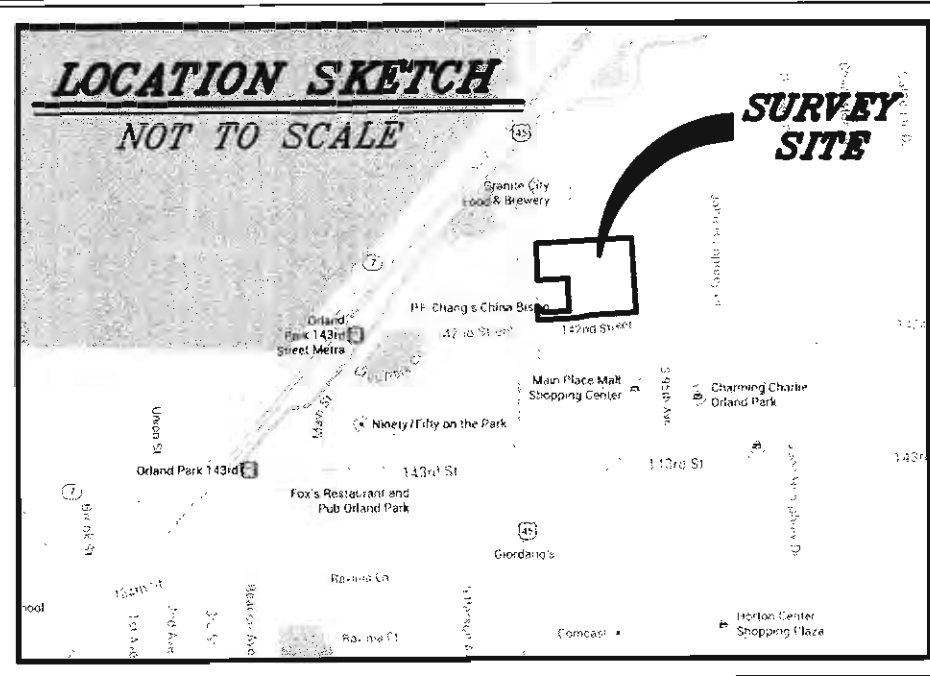

PLAT OF EASEMENT ABROGATION

LEGAL DESCRIPTION

LOTS 9, 12 AND 14 IN ORLAND PARK CROSSING, BEING A SUBDIVISION OF PART OF SECTION 3, TOWNSHIP 36 NORTH, RANGE 12 EAST OF THE THIRD PRINCIPAL MERIDIAN, ACCORDING TO THE PLAT THEREOF RECORDED SEPTEMBER 15, 2005 AS DOCUMENT NUMBER 0525845136, IN COOK COUNTY, ILLINOIS, EXCEPT THE EAST 130.00 FEET OF SAID LOT 14, ALSO EXCEPT THE PART OF LOT 12 DESCRIBED AS FOLLOWS: BEGINNING AT THE SOUTHWEST CORNER OF LOT 12; THENCE NORTH 00 DEGREES 09 MINUTES 38 SECONDS EAST 113.84 FEET TO A LINE WHICH IS THE NORTHWEST PROLONGATION OF THE WESTERLY LINE OF LOT 8 IN SAID SUBDIVISION; THENCE SOUTH 45 DEGREES 00 MINUTES 00 SECONDS EAST ALONG SAID LINE, 8.46 FEET; THENCE SOUTH 00 DEGREES 09 MINUTES 46 SECONDS EAST, 107.85 FEET TO THE SOUTH LINE OF SAID LOT 12; THENCE SOUTH 90 DEGREES 00 MINUTES 00 SECONDS WEST, 6.61 FEET TO THE POINT OF BEGINNING IN COOK COUNTY, ILLINOIS.



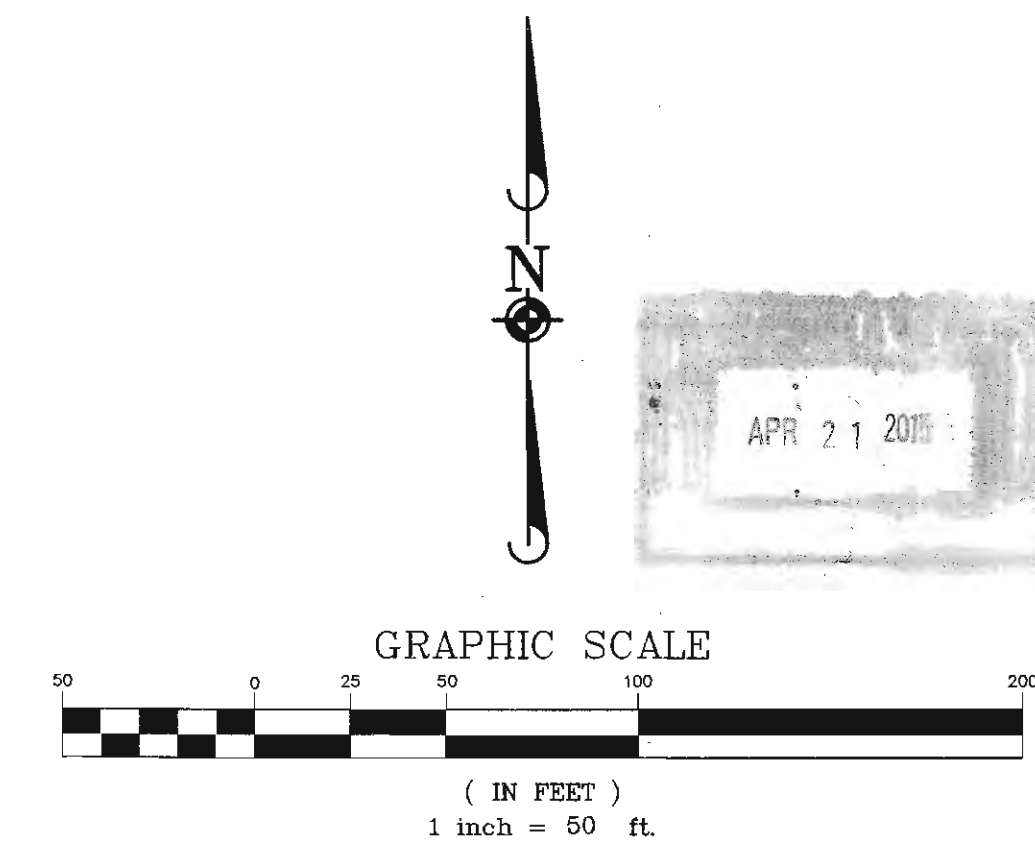


EXISTING EASEMENTS

- = PUBLIC UTILITY EASEMENT (P.U.E.) GRANTED BY DOCUMENT NUMBER 0525845136
- = PUBLIC SANITARY SEWER EASEMENT (P.S.S.E.) GRANTED BY DOCUMENT NUMBER 0525845136
- = PUBLIC WATERMAIN EASEMENT (P.W.E.) GRANTED BY DOCUMENT NUMBER 0525845136

EXISTING EASEMENT VACATION

- = PUBLIC UTILITY EASEMENT (P.U.E.) GRANTED BY DOCUMENT NUMBER 0525845136 HEREBY VACATED

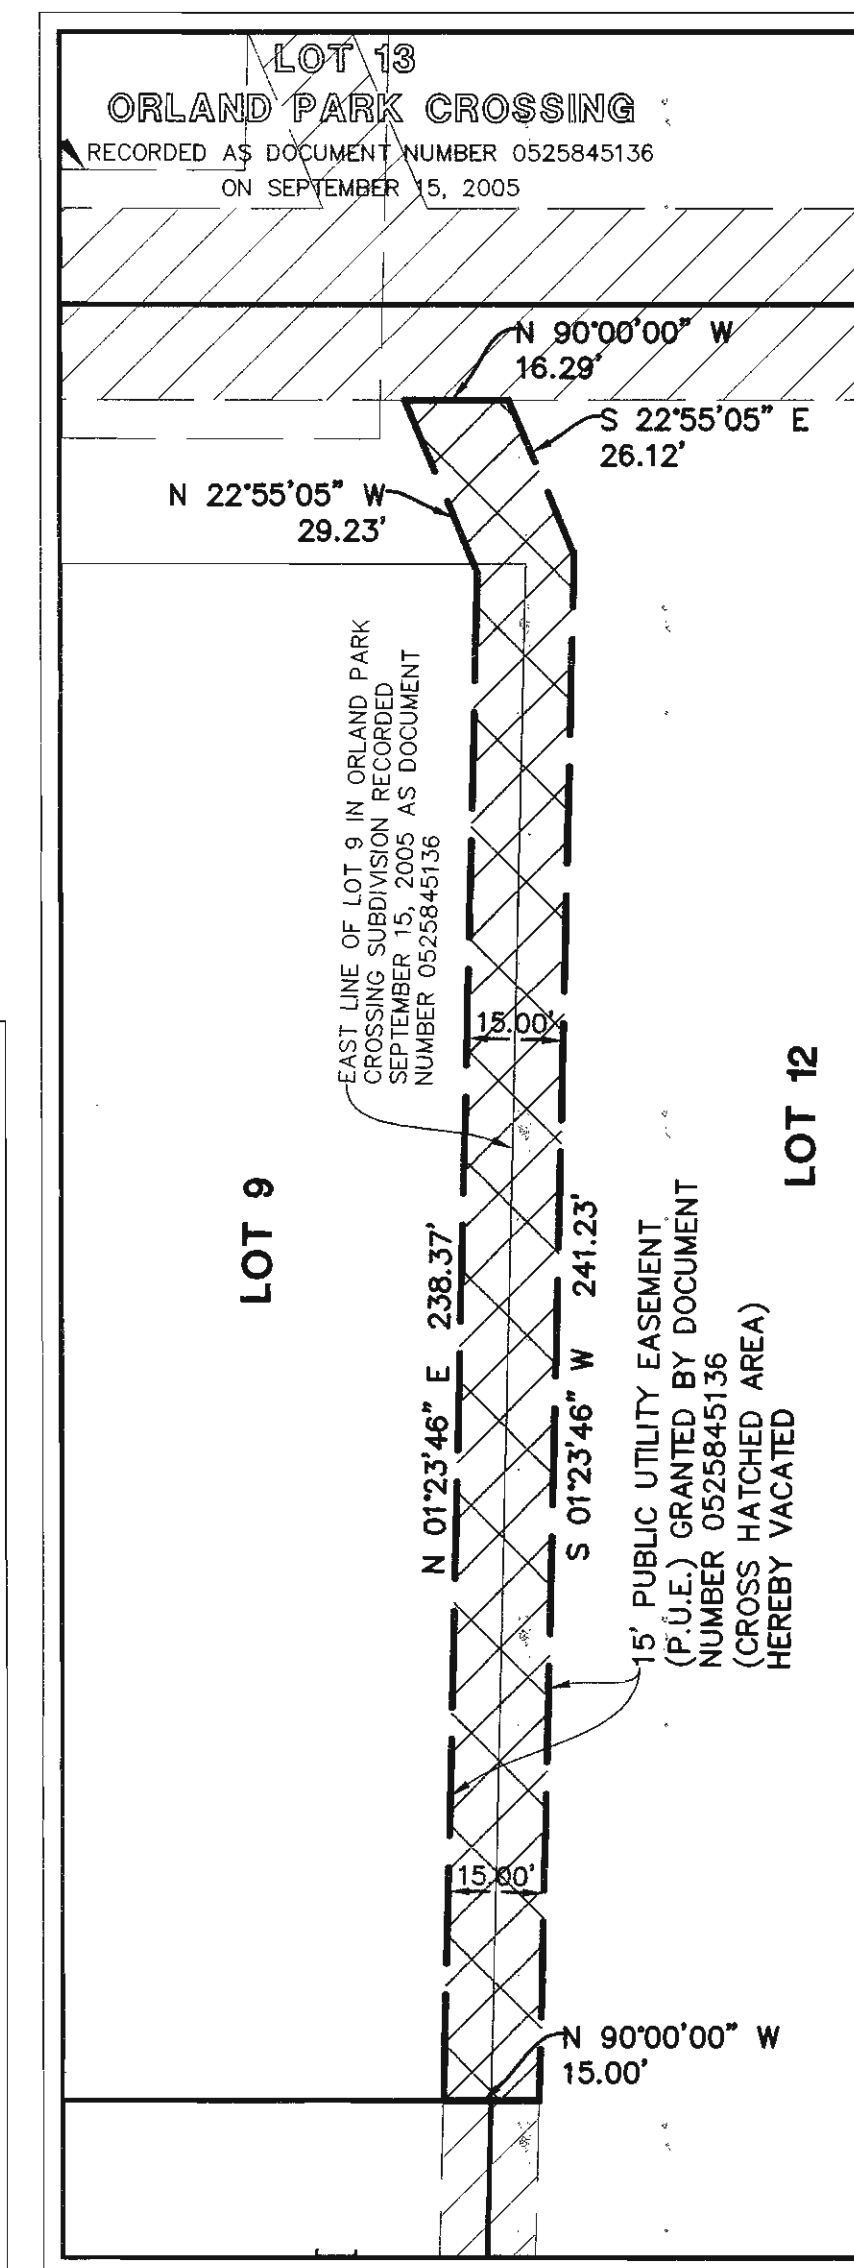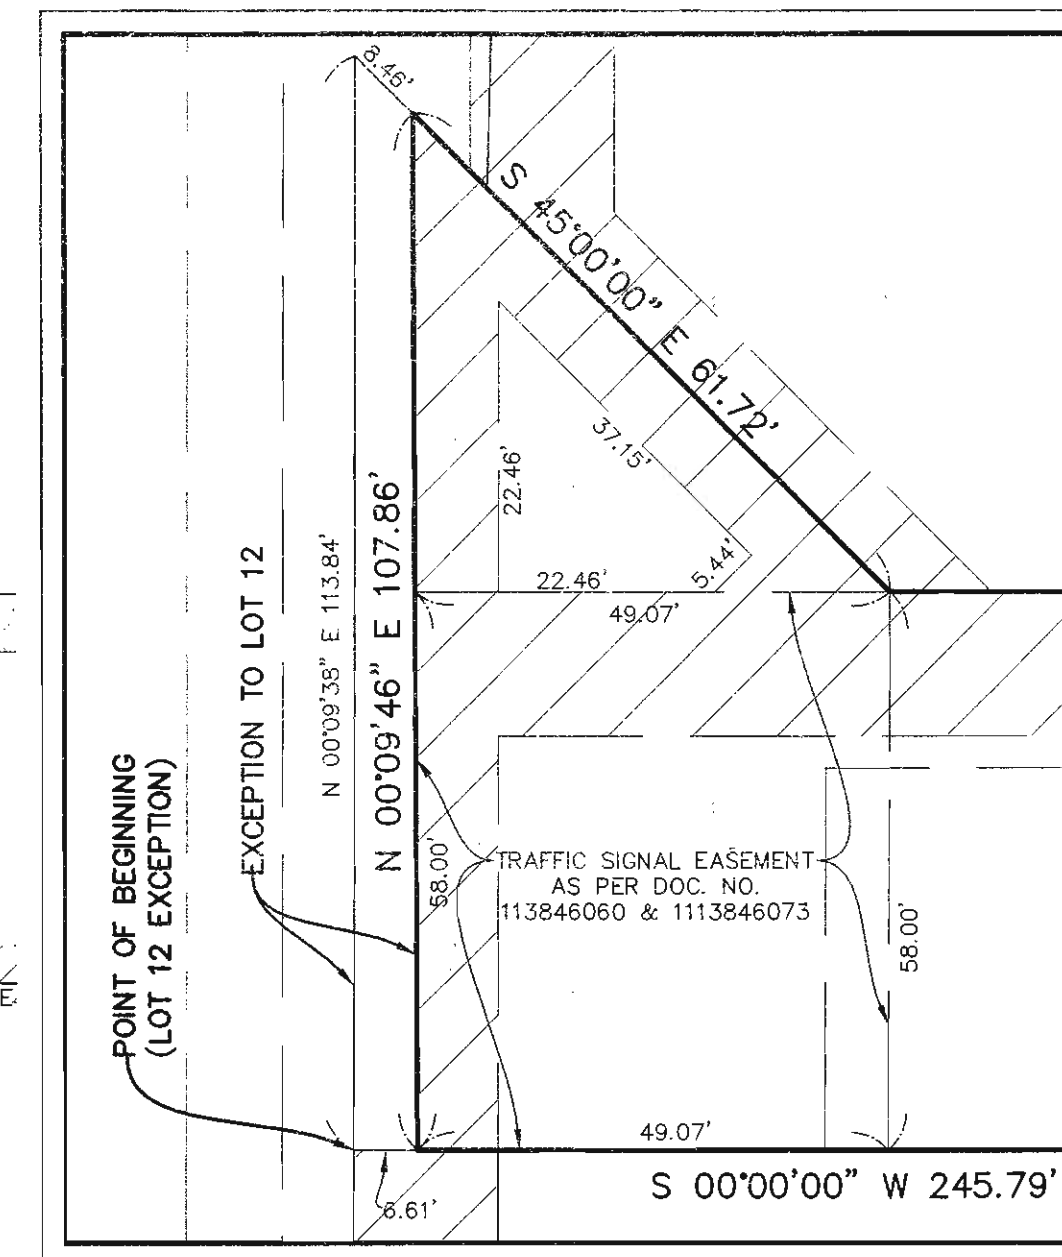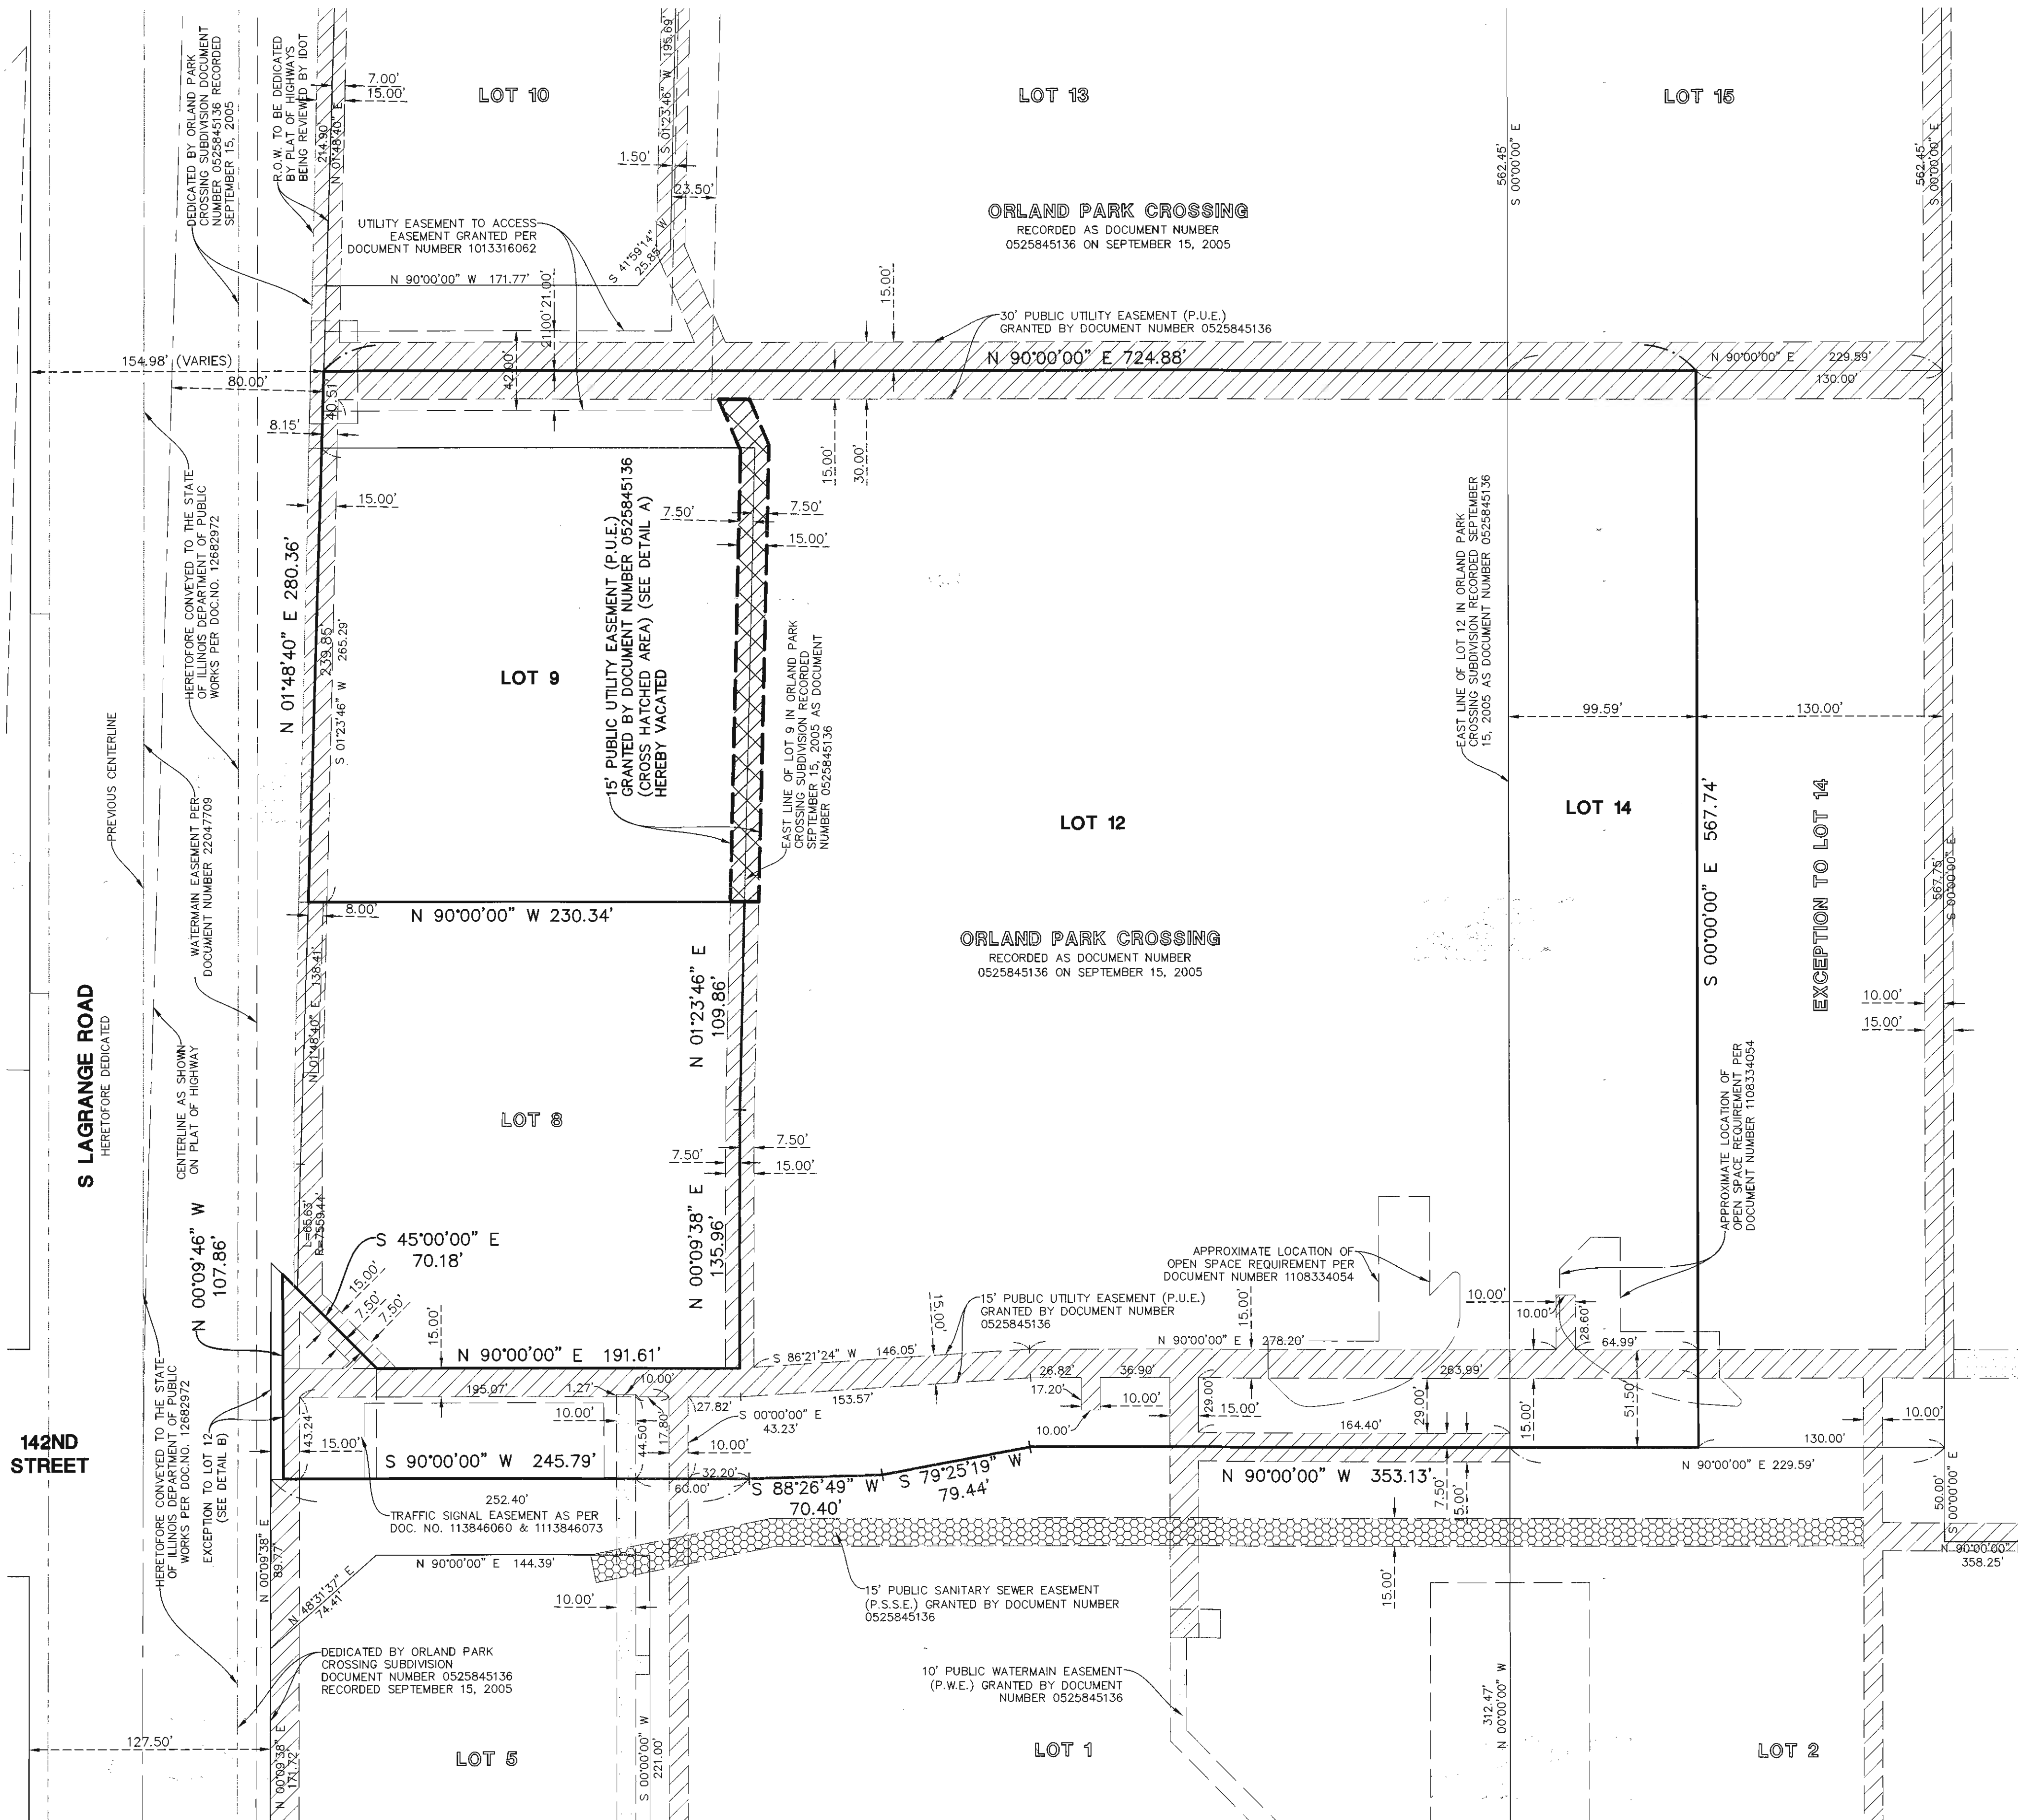

Manhard CONSULTING LTD.
900 Woodlands Parkway, Vernon Hills, IL 60061 • PH: 847.634.5550 • FAX: 847.634.0085
Civil Engineers • Surveyors • Water Resource Engineers • Water & Wastewater Engineers
Construction Managers • Environmental Scientists • Landscape Architects • Planners

ORLAND PARK CROSSING FIRST RESUBDIVISION
ORLAND PARK, ILLINOIS
PLAT OF EASEMENT ABROGATION

PROJ. MGR.: JDF
PROJ. ASSOC.: ERV
DRAWN BY: LSM
DATE: 01/07/15
SCALE: 1"=50'

SHEET
1 OF **2**
BRA02 130636

DATE: 01/07/15
REVISIONS: 01/07/15 REVISED PER VILLAGE REVIEW

PLAT OF EASEMENT ABROGATION

LEGAL DESCRIPTION

APR 27 2015

VILLAGE VACATION OF EASEMENT CERTIFICATE

ACCEPTED: _____ DATE: _____
VILLAGE PRESIDENT/MAYOR

PRINTED NAME AND TITLE

THE APPROVING AUTHORITIES ON SIGNING THIS DOCUMENT HEREBY RELEASE AND CONSENT TO THE RELEASE, VACATION AND ABROGATION OF THE PART OF PUBLIC UTILITY EASEMENT OVER LOTS 9 AND 12 IN ORLAND PARK CROSSING SUBDIVISION, AS SHOWN HEREON.

SBC VACATION OF EASEMENT CERTIFICATE

ACCEPTED: Sylvia James DATE: 3/19/2015
SBC COMMUNICATIONS, INC.
Sylvia James - Right of Way - Manager
PRINTED NAME AND TITLE

THE APPROVING AUTHORITIES ON SIGNING THIS DOCUMENT HEREBY RELEASE AND CONSENT TO THE RELEASE, VACATION AND ABROGATION OF THE PART OF PUBLIC UTILITY EASEMENT OVER LOTS 9 AND 12 IN ORLAND PARK CROSSING SUBDIVISION, AS SHOWN HEREON.

NORTHERN ILLINOIS GAS COMPANY VACATION OF EASEMENT CERTIFICATE

ERIC L. SADLER, LAND MGT. AGENT
PRINTED NAME AND TITLE

DATED THIS 16TH DAY OF JANUARY, A.D. 2015.

A circular seal for a professional land surveyor. The outer ring contains the name "ERIC R. VESELY" at the top and "VERNON HILLS, ILLINOIS" at the bottom. The center of the seal contains the text "ILLINOIS PROFESSIONAL LAND SURVEYOR NO. 3855".

THIS IS TO CERTIFY THAT WE, MANHARD CONSULTING LTD., HAVE SURVEYED AND PLATTED THE ABOVE DESCRIBED PROPERTY FOR THE PURPOSE OF VACATING A PORTION OF THE EASEMENT AS SHOWN HEREON, AND THAT THE PLAT DRAWN HEREON IS A TRUE AND CORRECT REPRESENTATION OF SAID PROPERTY.

GIVEN UNDER MY HAND AND SEAL THIS 16TH DAY OF JANUARY, A.D. 2015.

ERIC R. VESELY
ILLINOIS
PROFESSIONAL
LAND
SURVEYOR
NO. 3855
VERNON HILLS, ILLINOIS

ORLAND PARK CROSSING FIRST RESUBDIVISION
ORLAND PARK, ILLINOIS
PLAT OF EASEMENT ABROGATION

PROJ. MGR.: JDF
PROJ. ASSOC.: ERV
DRAWN BY: LSM
DATE: 01/07/15
SCALE: N/A

SHEET

2 OF 2

BRAOP2 130636