
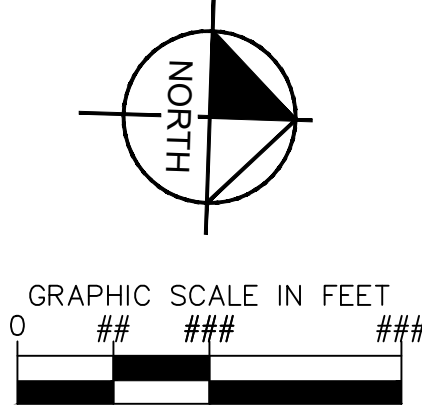


This document, together with the concepts and designs presented herein, as an instrument of service, is intended only for the specific purpose and client for which it was prepared. Reuse of and improper reliance on this document without written authorization and adaptation by Kimley-Horn and Associates, Inc. shall be without liability to Kimley-Horn and Associates, Inc.

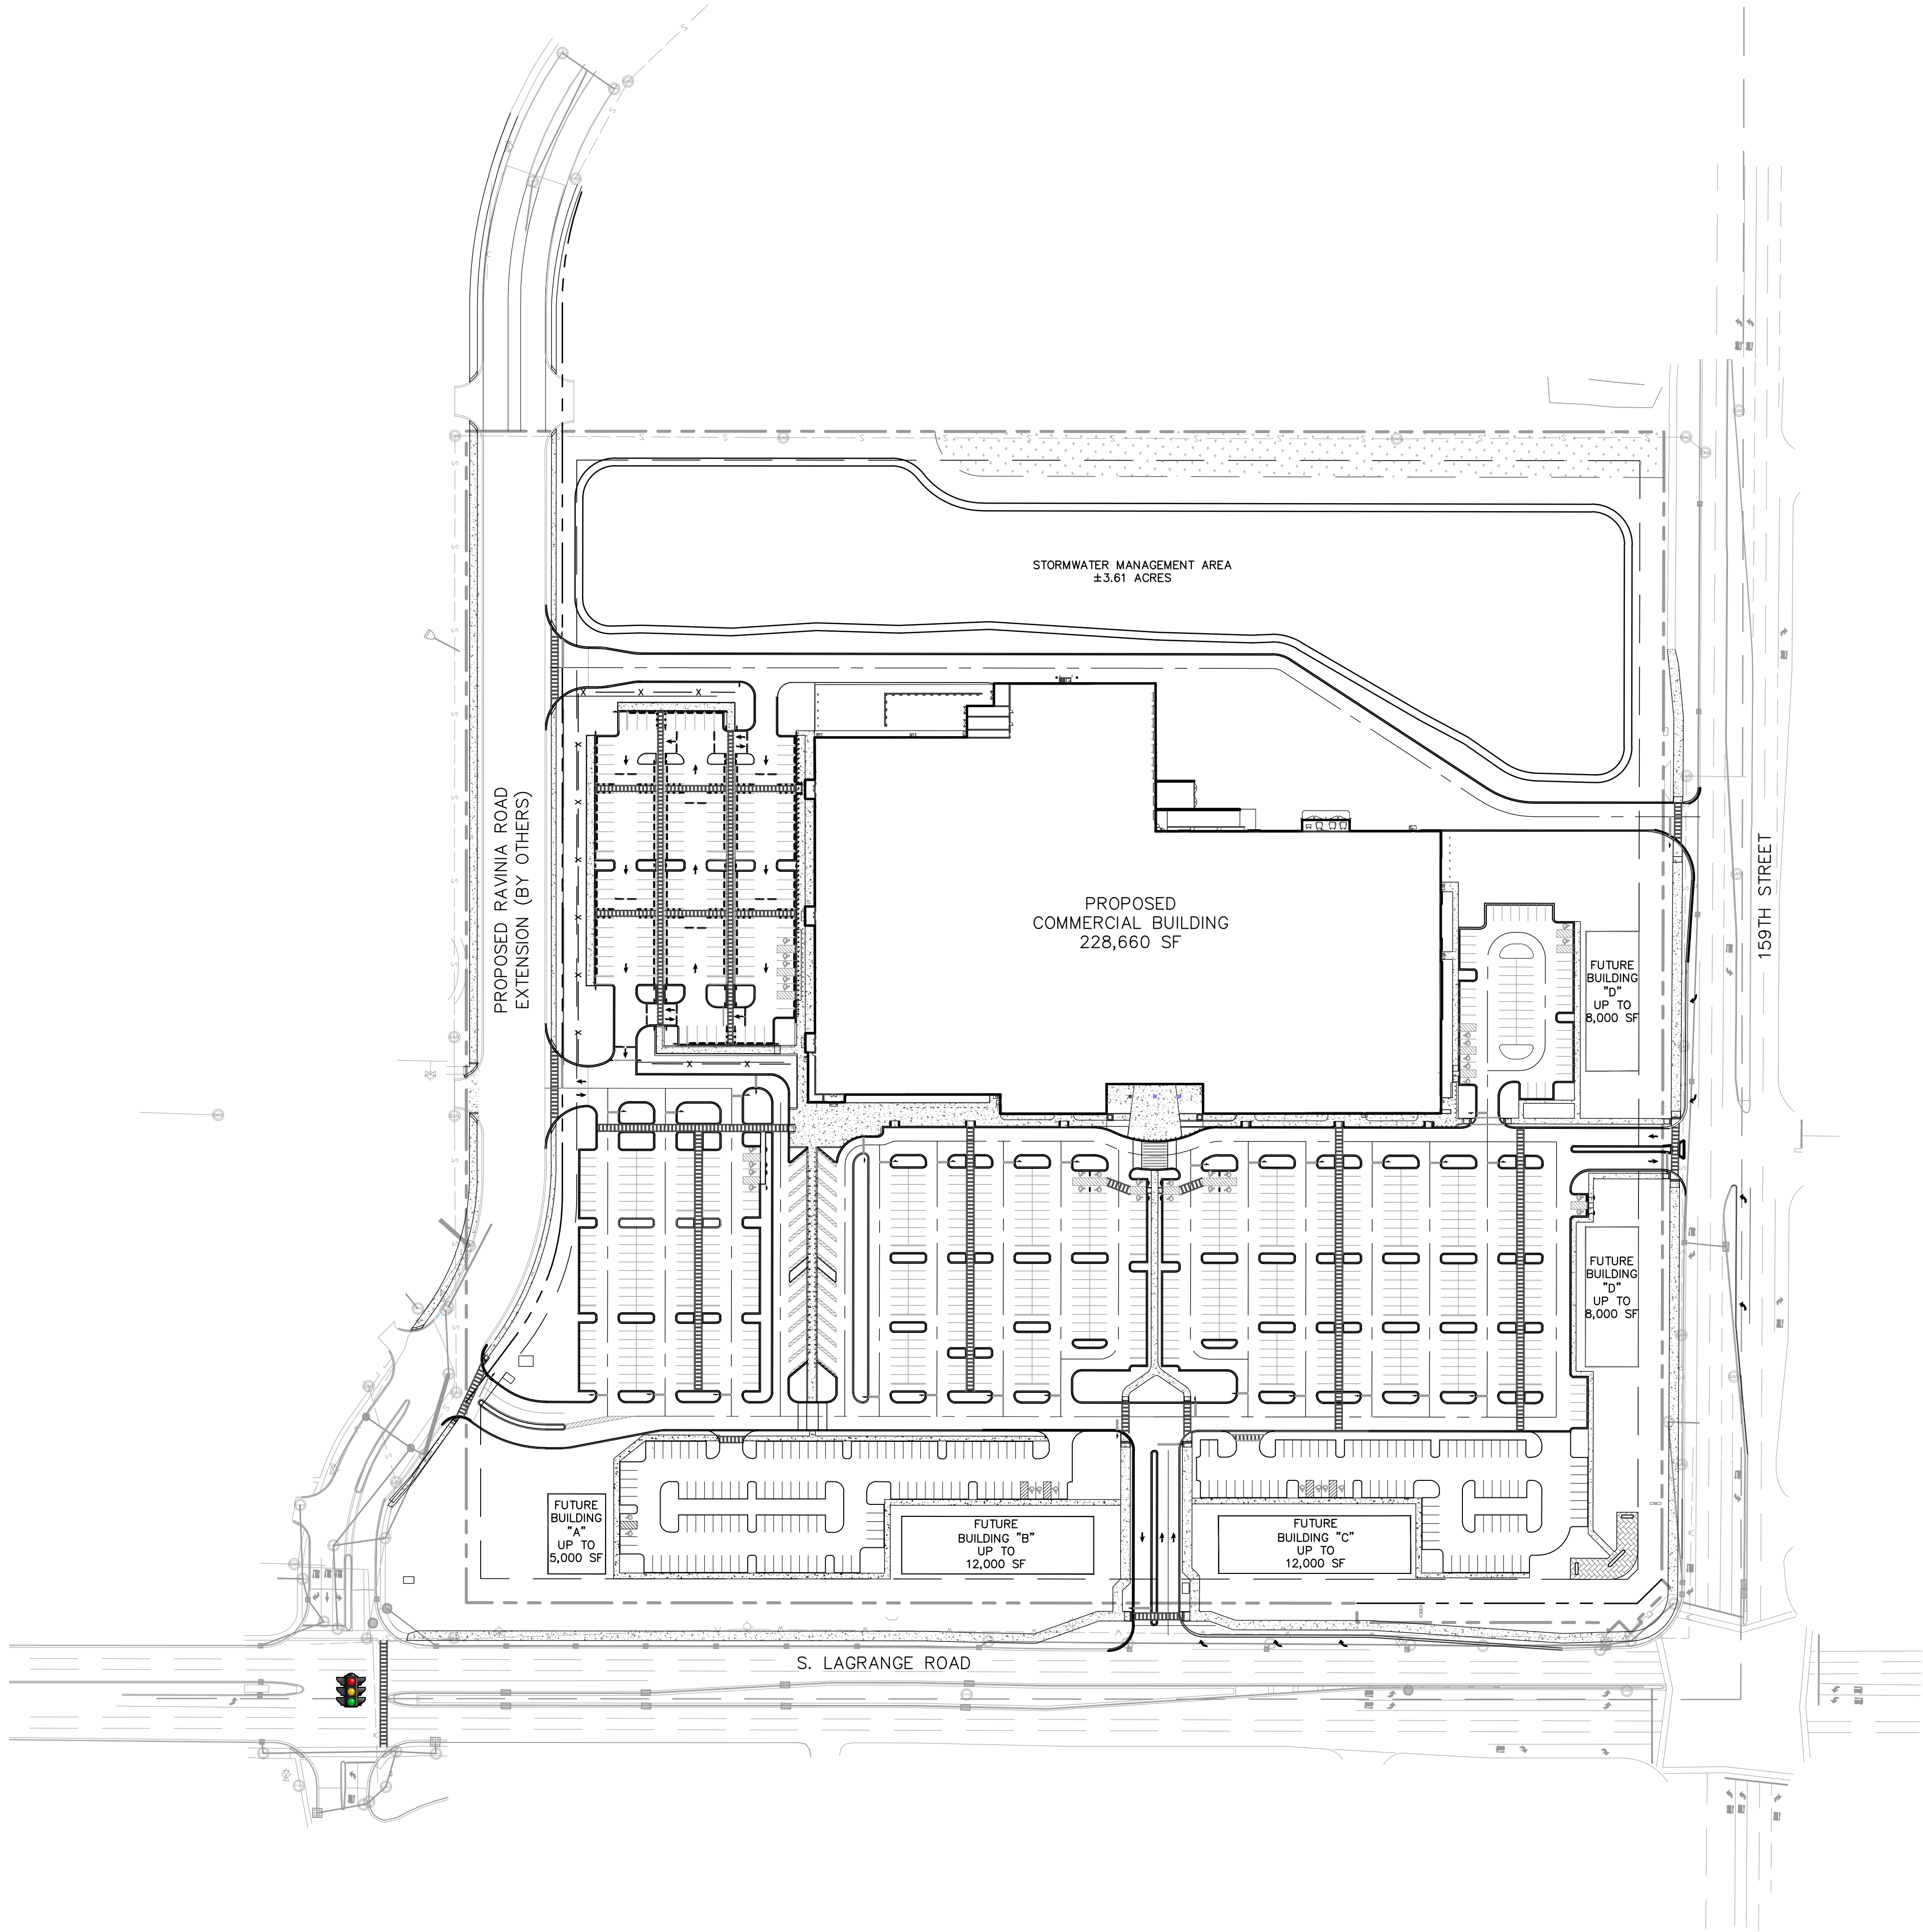

SHEET NUMBER C3.0		159TH & LAGRANGE RETAIL		CITY OF ORLAND PARK		ILLINOIS		OVERALL SITE DIMENSION PLAN				KHA PROJECT 149621089				LICENSED PROFESSIONAL				Kimley»»Horn			
												DATE 12/11/2025		XXXX									
												SCALE AS SHOWN		ILLINOIS LICENSE NUMBER									
												DESIGNED BY ###		XXXX									
												DRAWN BY ###		XXXX									
												CHECKED BY ###		DATE: 12/11/2025									