


NOTE: ALL OF THE PROPERTY LINES ARE ASKED TO THE BUILDING WALLS, THE BUILDING WALLS ARE SHOWN AS PERPENDICULAR TO THE ADJACENT BUILDINGS, AND THE PARKING LOT. SETBACK DIMENSIONS SHOWN ARE LOCATED PER THE APPROVED MASTER SITE PLAN. THE EAST AND WEST BUILDING WALLS ARE ASKED TO THE EAST AND WEST PROPERTY LINES, AS SUCH THE DIMENSION BETWEEN THE WALLS AND THE PROPERTY LINE STARTS ALONG THE LENGTH OF THE WALL. ONE SIDE IS BEYOND, ONE SIDE IS INSIDE. 6' 4"

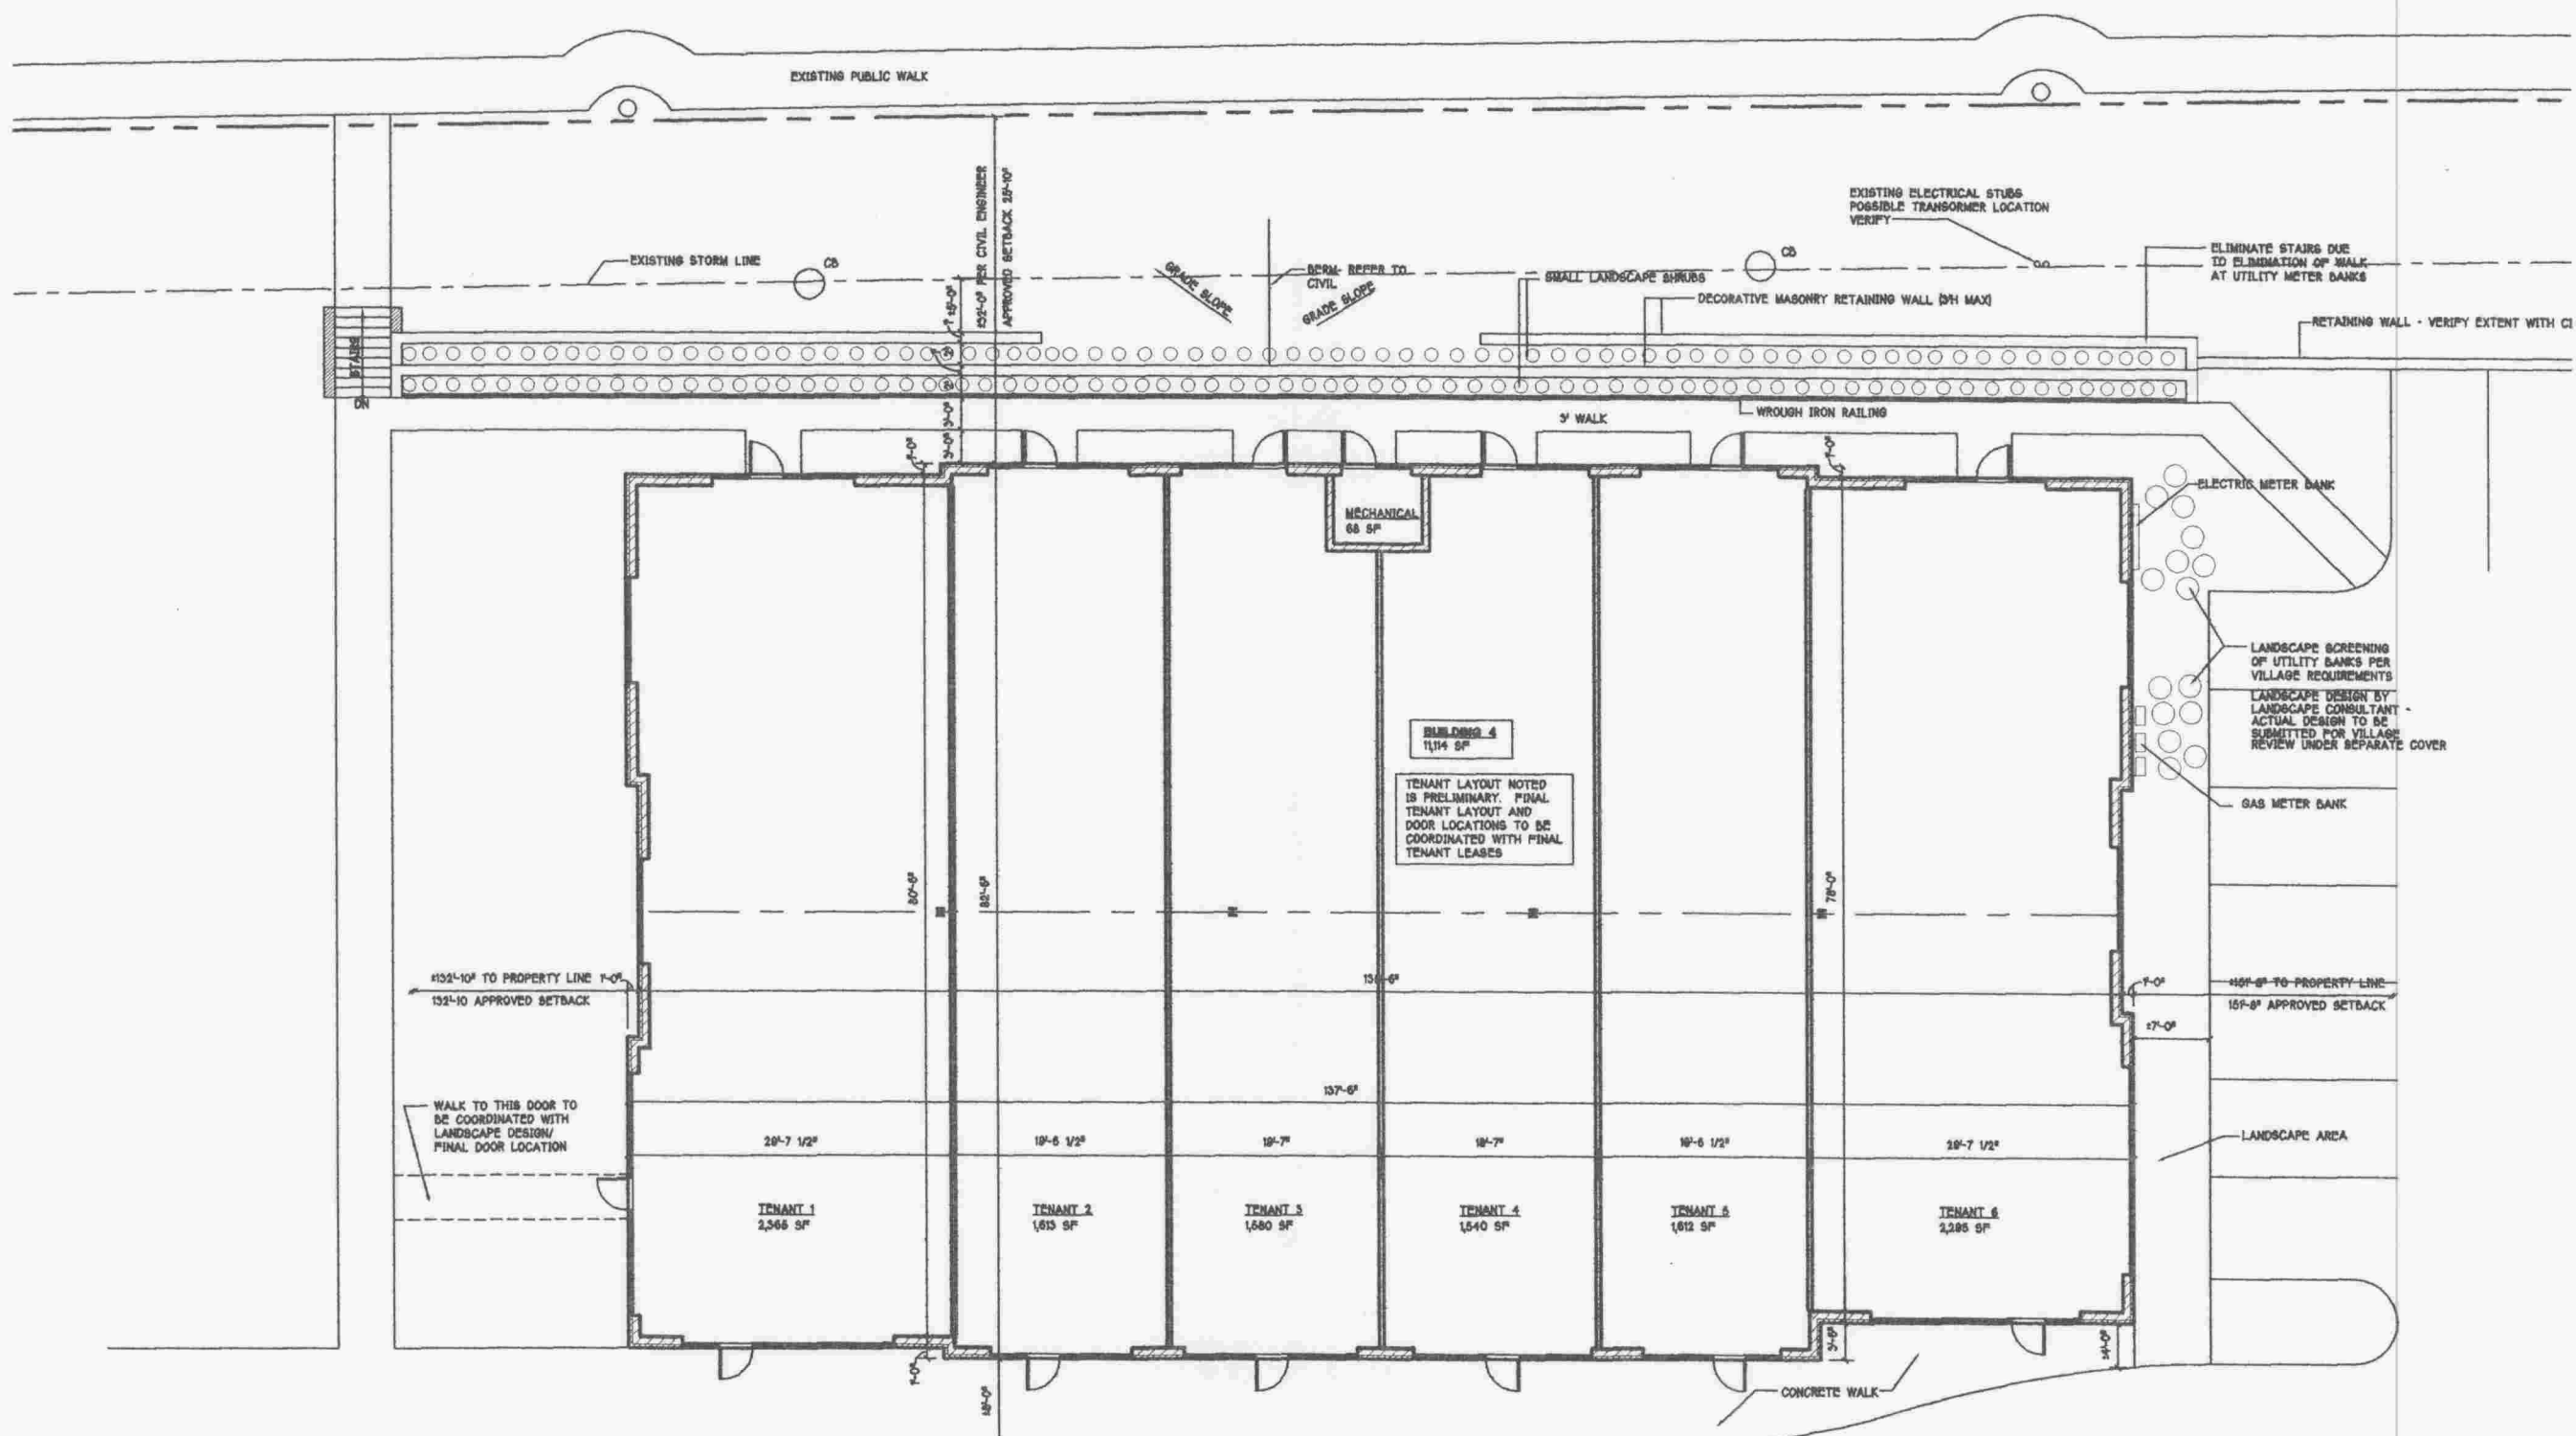

1 FLOOR PLAN 1/8"=1'-0"

