


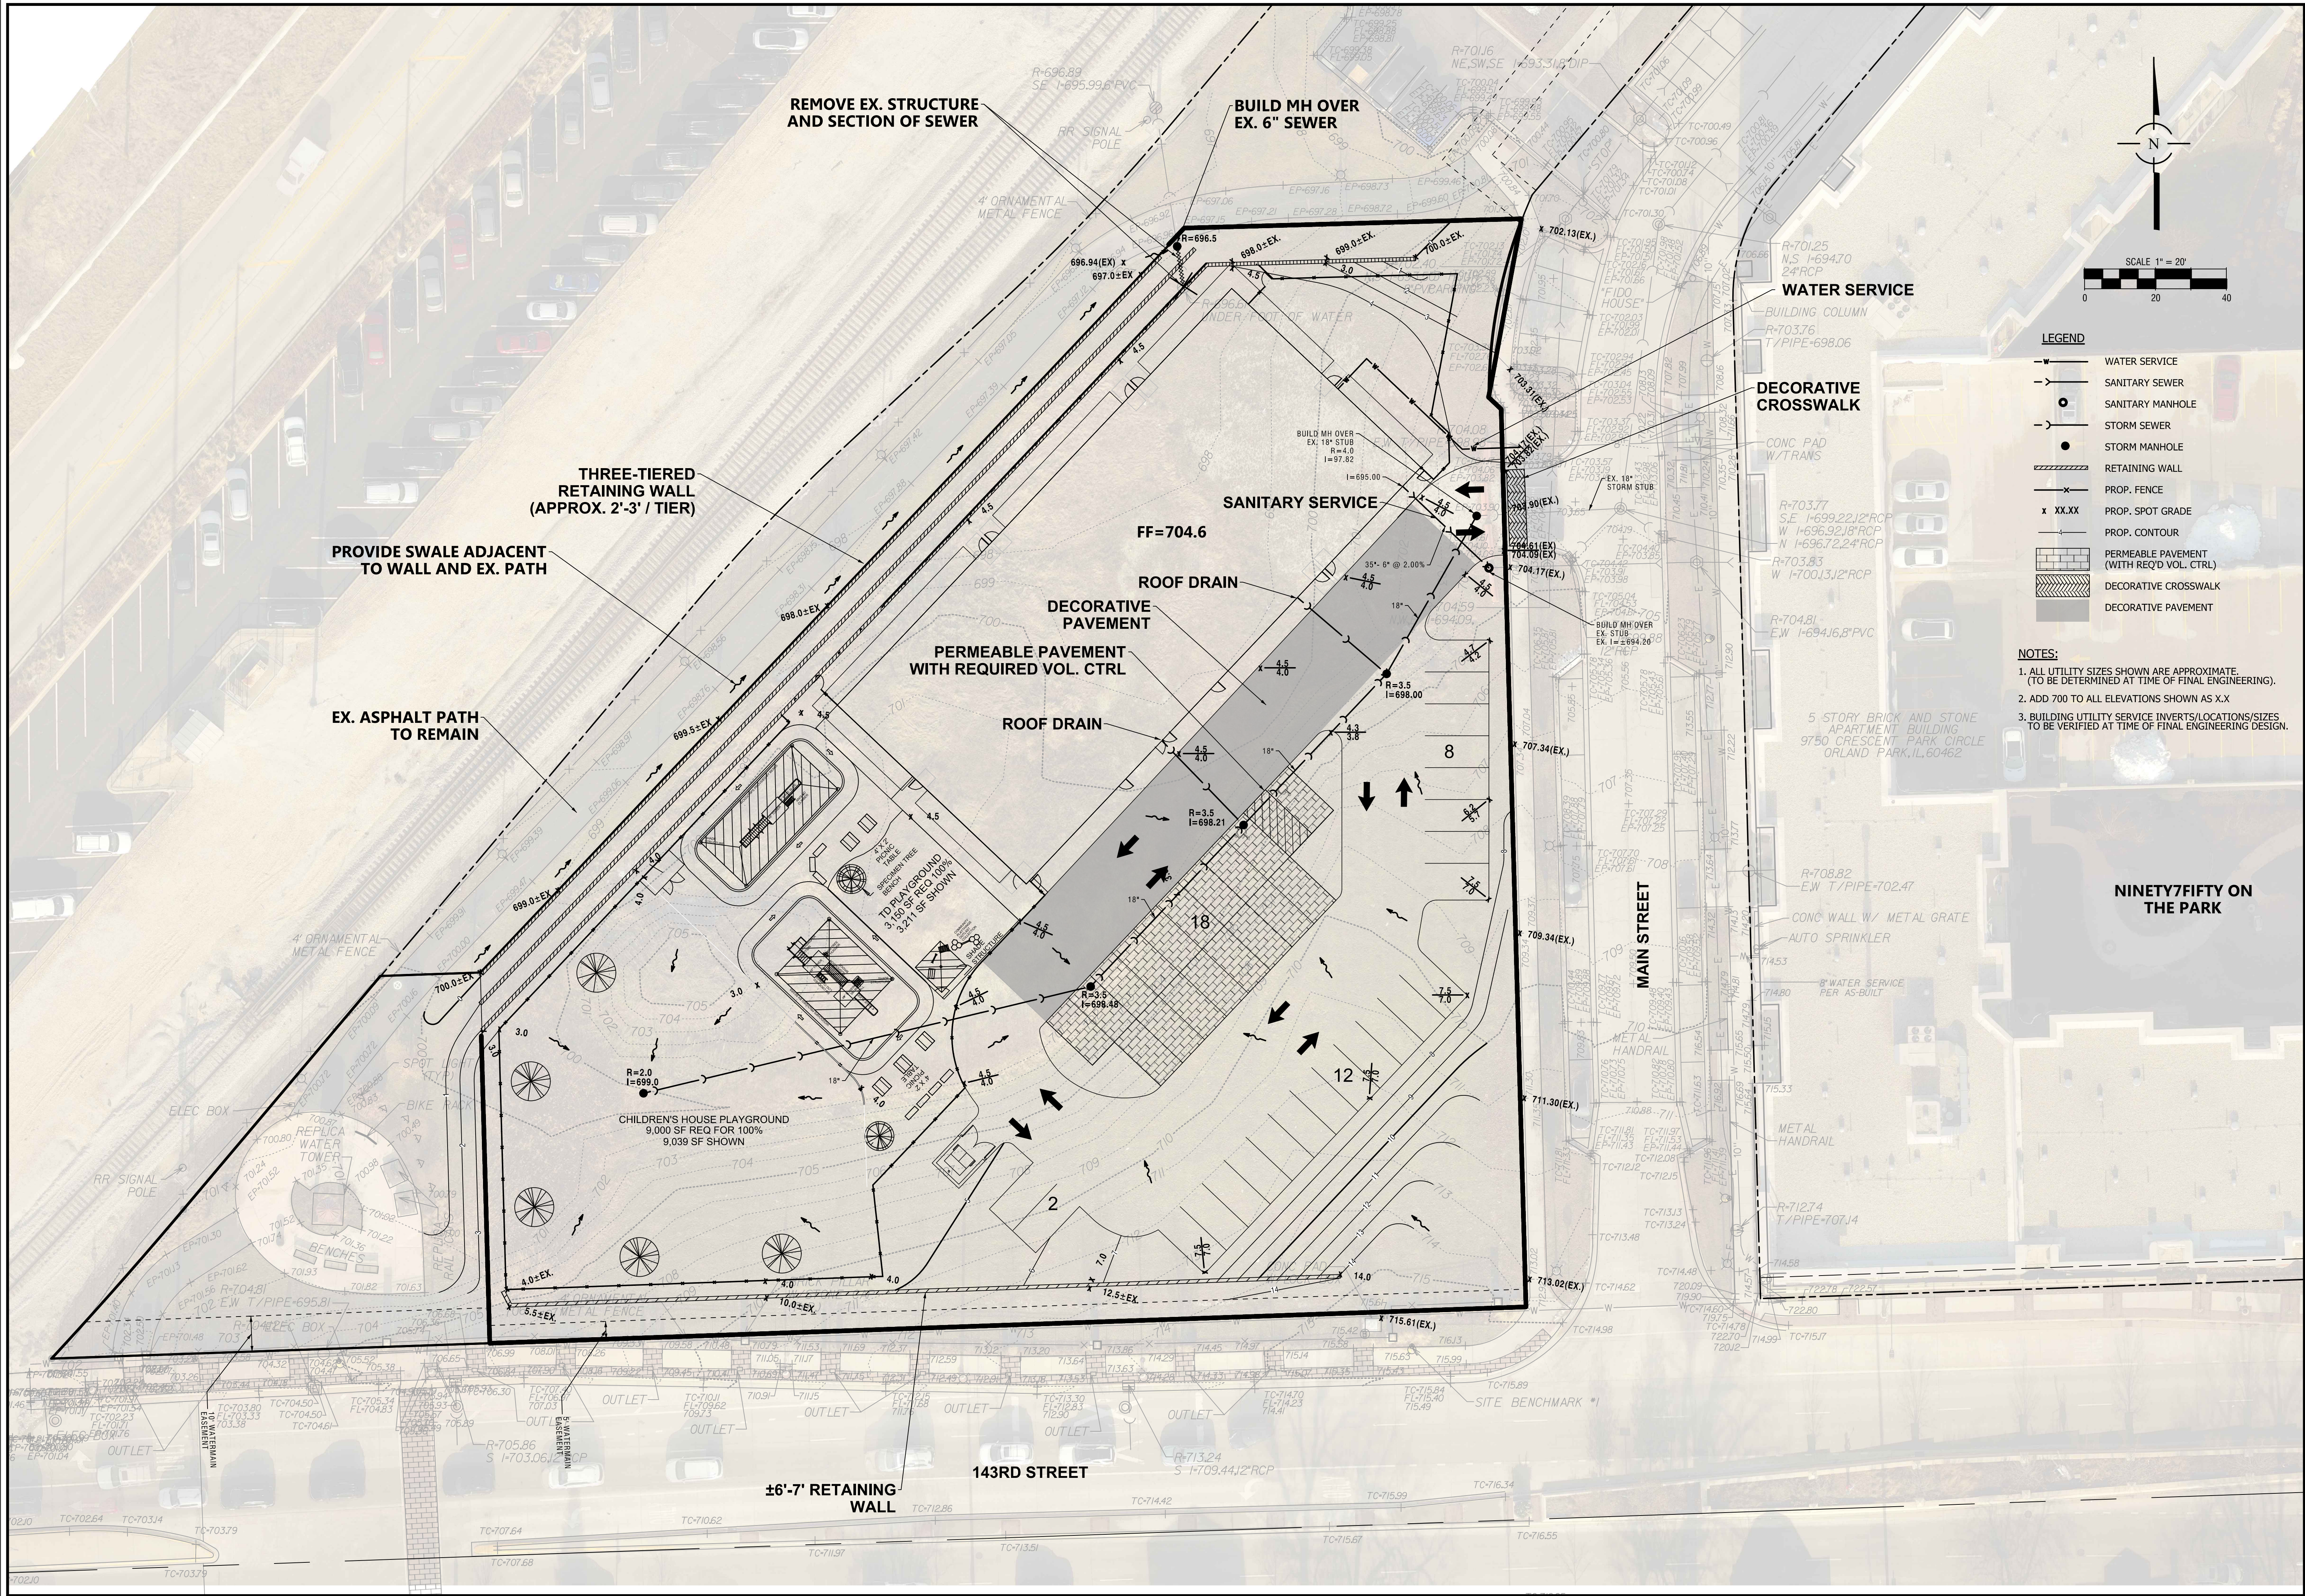

LEGEND

- WATER SERVICE
- SANITARY SEWER
- SANITARY MANHOLE
- STORM SEWER
- STORM MANHOLE
- ▨ RETAINING WALL
- PROP. FENCE
- x XX.XX PROP. SPOT GRADE
- PROP. CONTOUR
- ▨ PERMEABLE PAVEMENT (WITH REQ'D VOL. CTRL)
- ▨ DECORATIVE CROSSWALK
- ▨ DECORATIVE PAVEMENT

- NOTES:**
1. ALL UTILITY SIZES SHOWN ARE APPROXIMATE. (TO BE DETERMINED AT TIME OF FINAL ENGINEERING).
 2. ADD 700 TO ALL ELEVATIONS SHOWN AS X.X
 3. BUILDING UTILITY SERVICE INVERTS/LOCATIONS/SIZES TO BE VERIFIED AT TIME OF FINAL ENGINEERING DESIGN.

PRELIMINARY ENGINEERING		
PARCEL C		
DOWNTOWN ORLAND PARK		
ORLAND PARK, IL		
4.	06/26/24	REVISED PER CLIENT
3.	06/24/24	REVISED SITE PLAN
2.	06/18/24	PER VILLAGE REVIEW
1.	05/16/24	REVISED SITE PLAN
NO.	DATE	REMARKS

CONSULTING ENGINEERS

SITE DEVELOPMENT ENGINEERS

LAND SURVEYORS

9575 W. Higgins Road, Suite 700,
Rosemont, Illinois 60018
Phone: (847) 696-4060 Fax: (847) 696-4065

SPACECO INC.

FILENAME:
4278-15P-ENG

DATE:
05/15/24

JOB NO.
4278.15

SHEET
P-ENG

1 OF 1