


7/12/2014	

New Two Story
Residence
Orland Park
Historic District

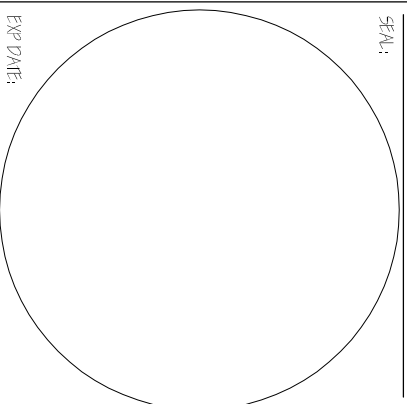

7/12/2015	


3.3.2015

2015-8

A-1.0


REAR ELEVATION

1/4" = 1'-0"

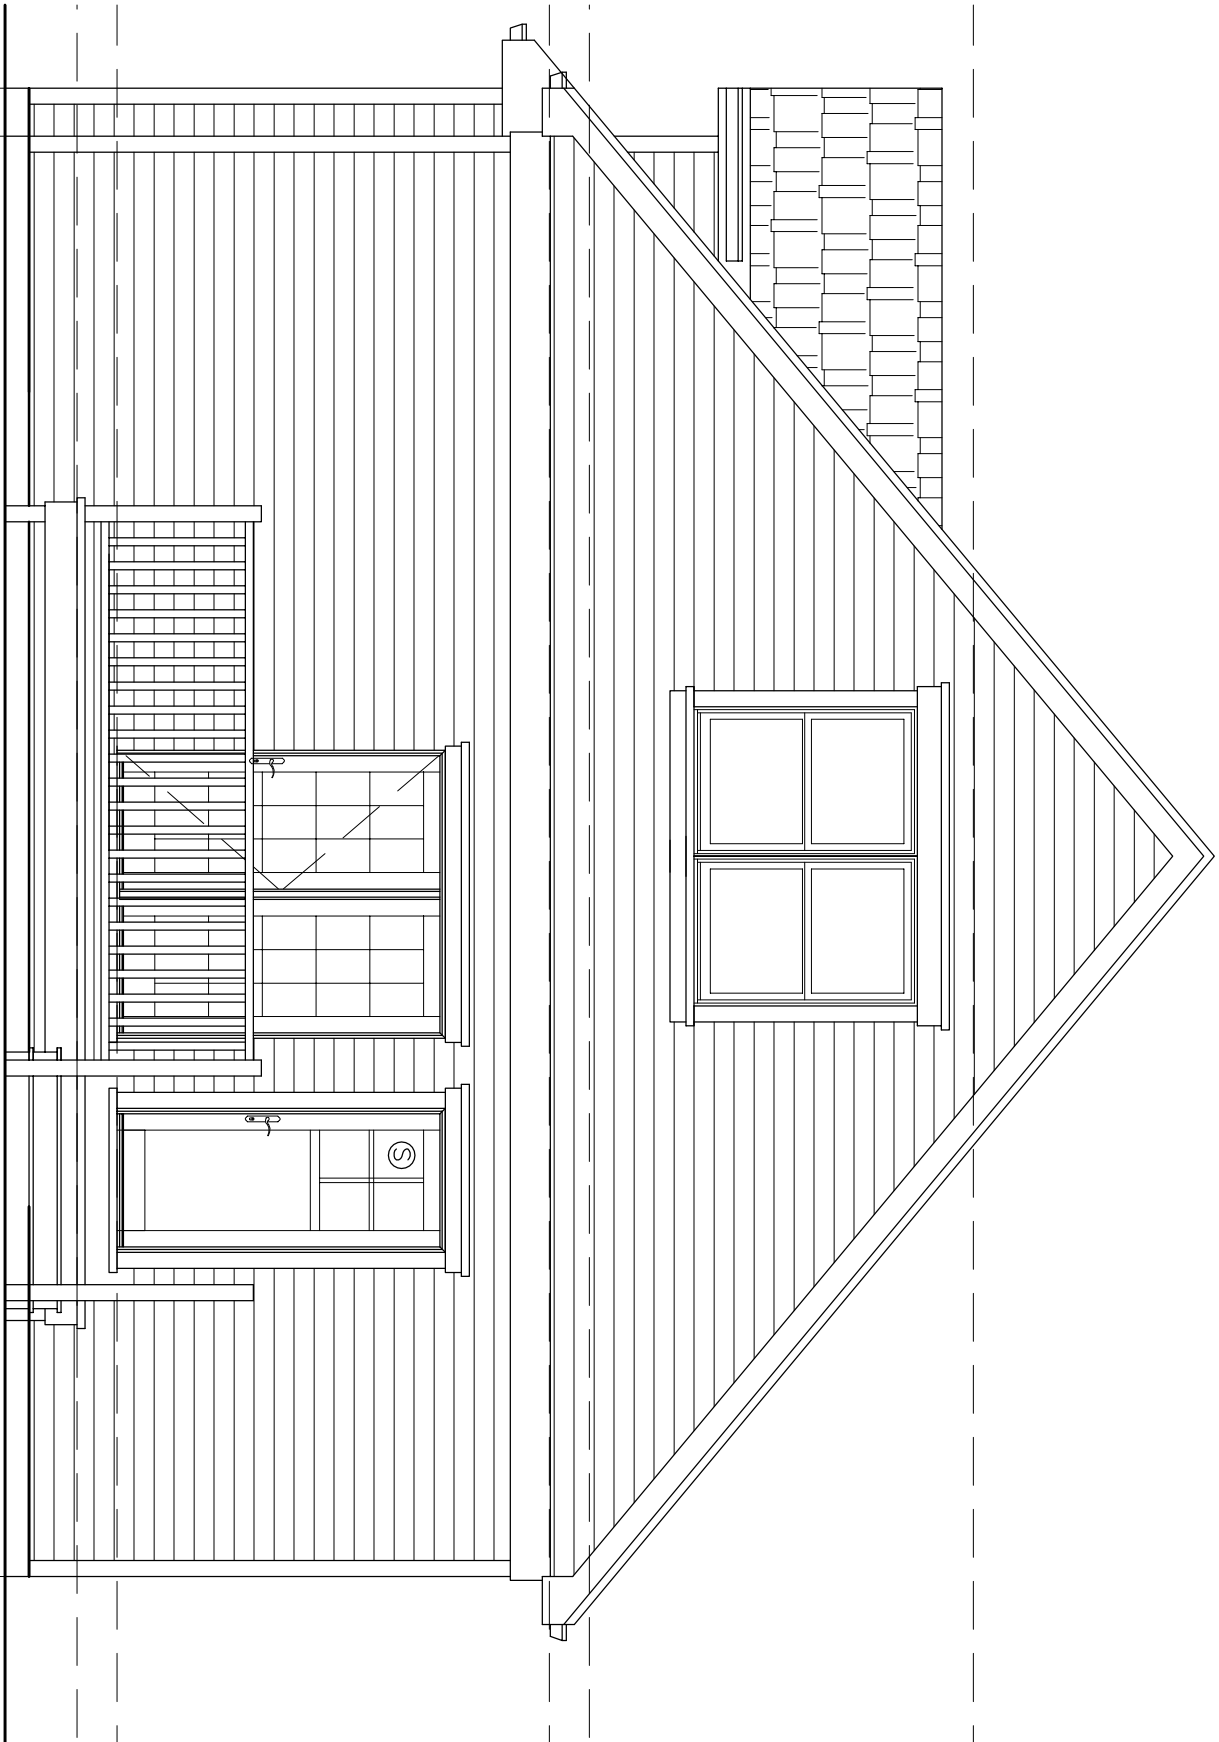


FRONT ELEVATION

1/4" = 1'-0"

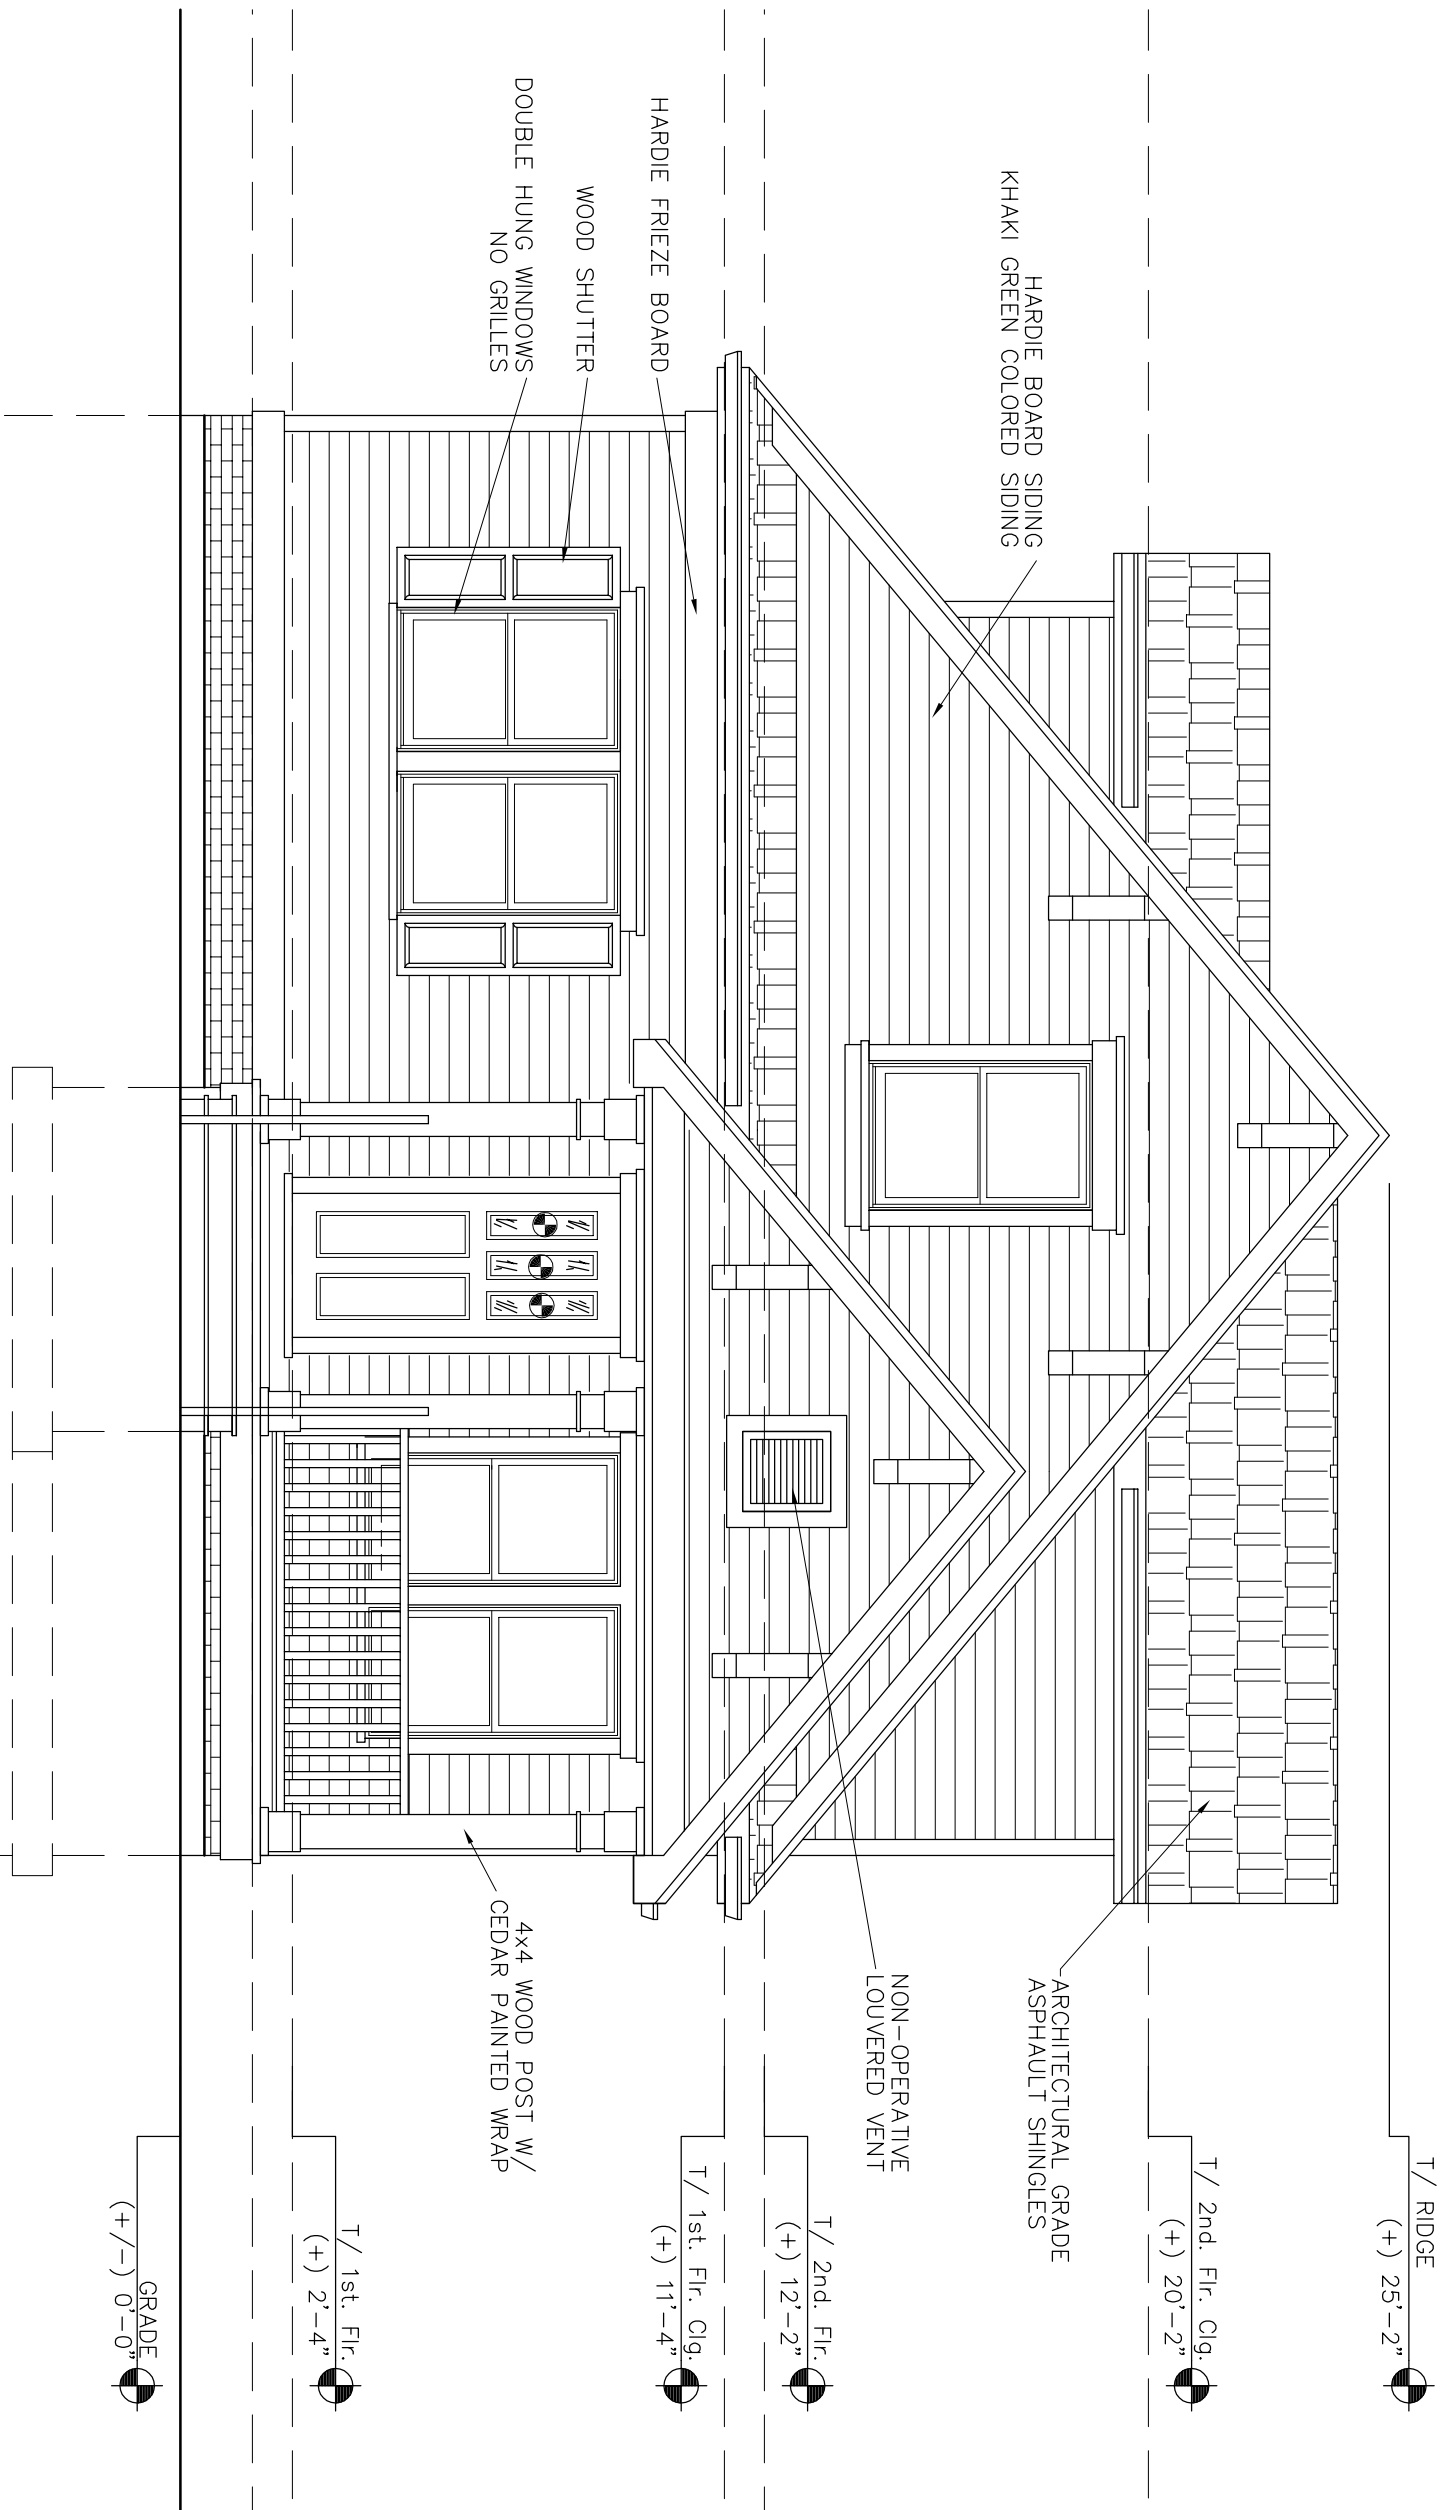


RIGHT ELEVATION

1/4" = 1'-0"

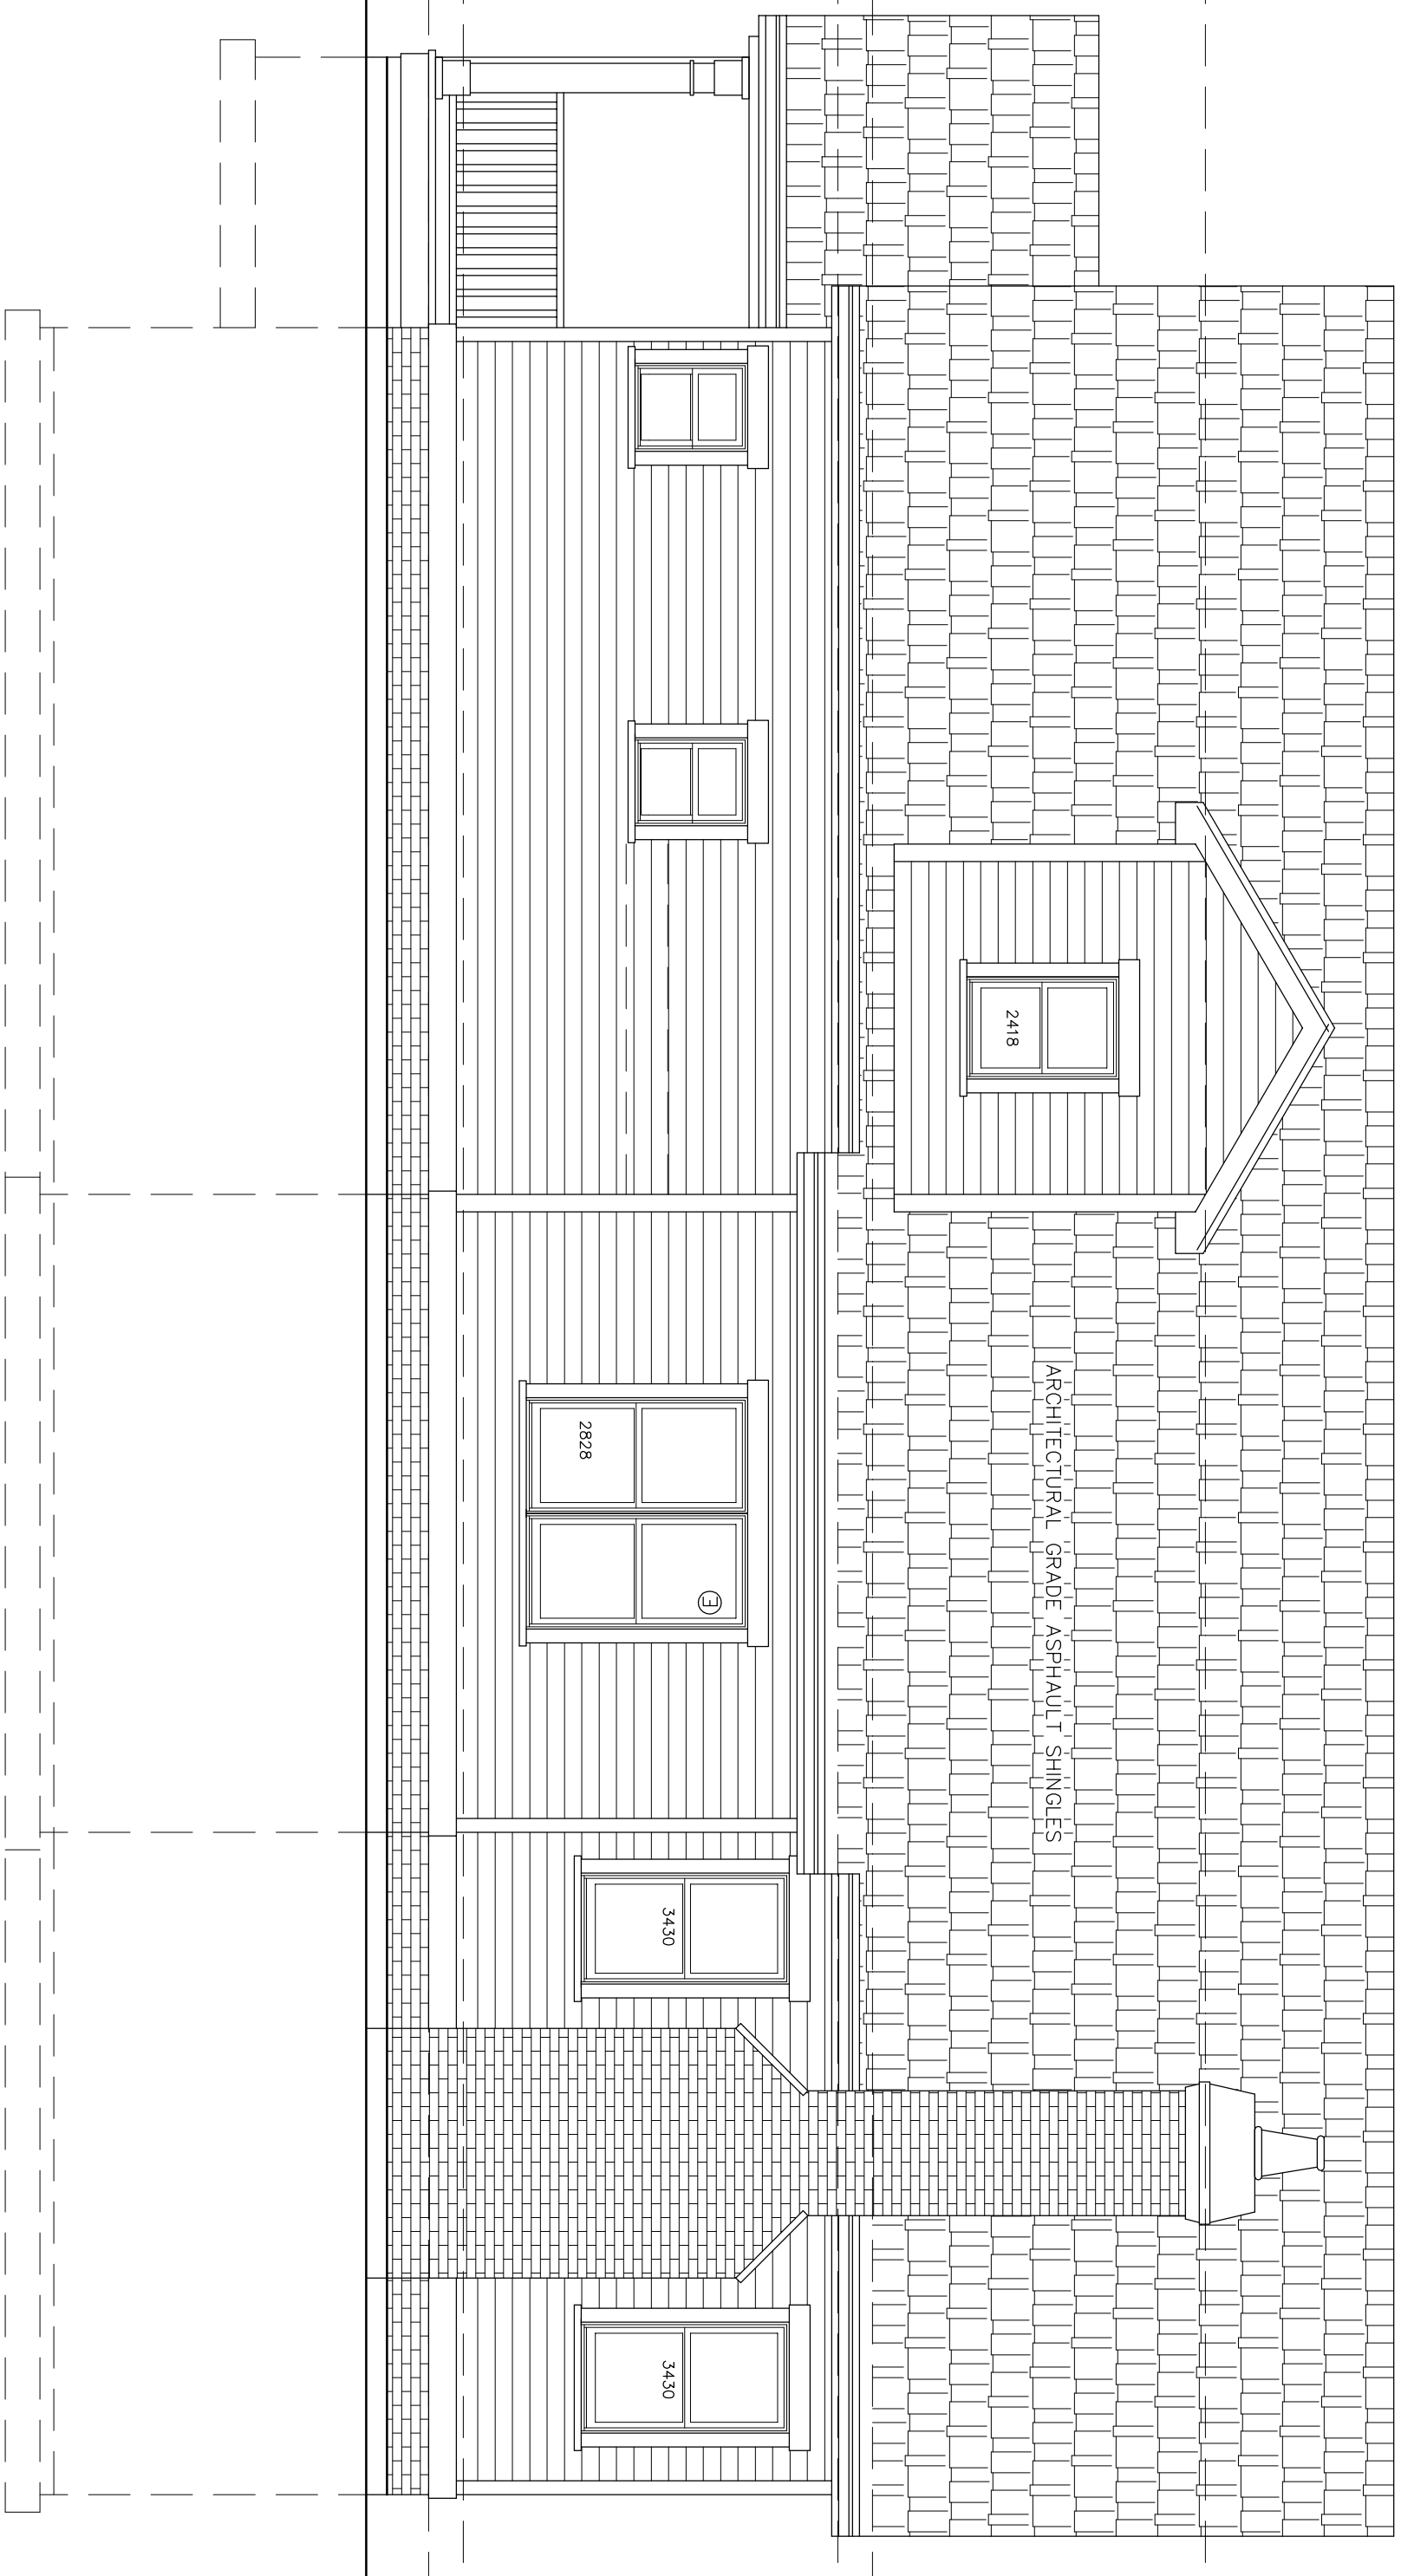

LEFT ELEVATION

1/4" = 1'-0"

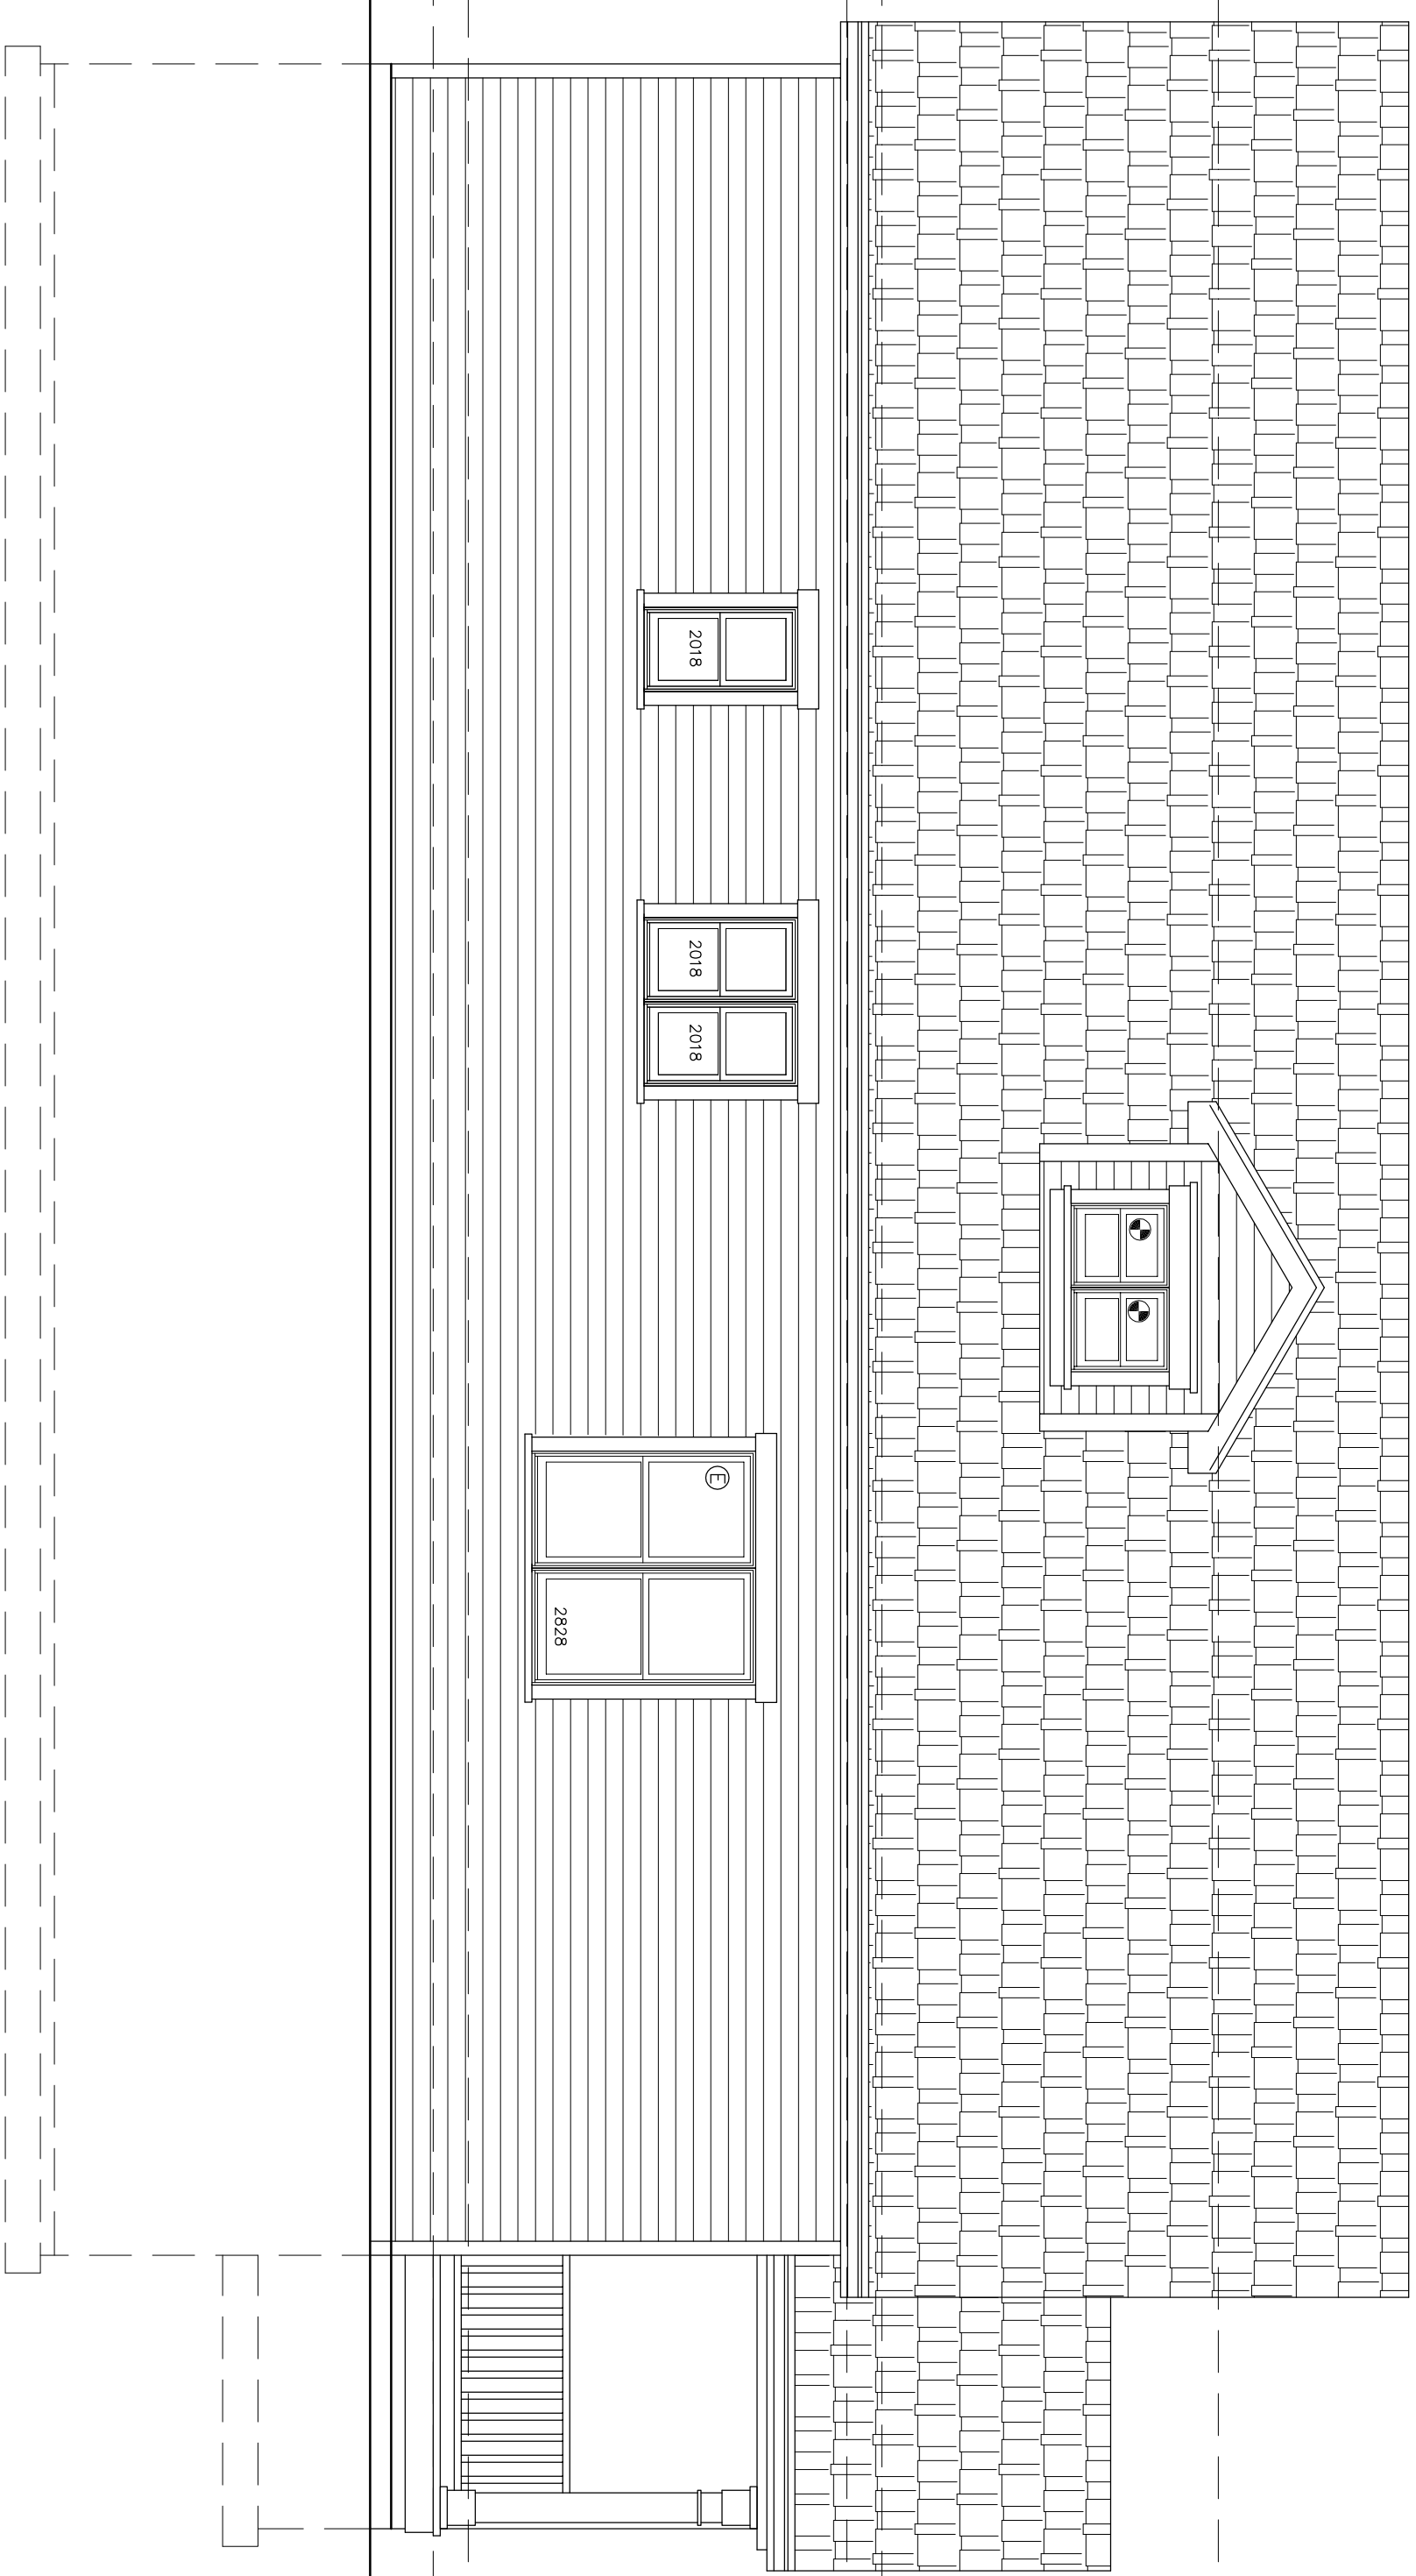

PROJECT:

[illegible]

Figure 1: A circle with a horizontal line passing through its center. The line is labeled "EYE PATH" on the left and "ZHA:" on the right.

4507

SHEER

t:
708-469-7674

PROJECT


[illegible][illegible]

2015-8

T.2 Y7

708-404-4451

N

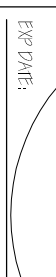

3.3.20

2015-3

5-3

GARAGE



GARAGE



GARAG



GARAGE



GARAGE