


VETERANS PARK
ORLAND PARK, IL
PLAYVENTURE COMPONENT SYSTEM
JOB # 22939
NUTOYS
3/2/95 DCJ
SCALE: 1/4" = 12"
BIG KIDS

**LANDSCAPE
STRUCTURES INC.**

NOTE: USE 1 DOUBLE BOLT BRACKET
TO INSTALL VERTICAL LADDER
HANDRAIL & UPPER BRACKET
OF BALCONY DECK GUARDRAIL
ON POST #20.

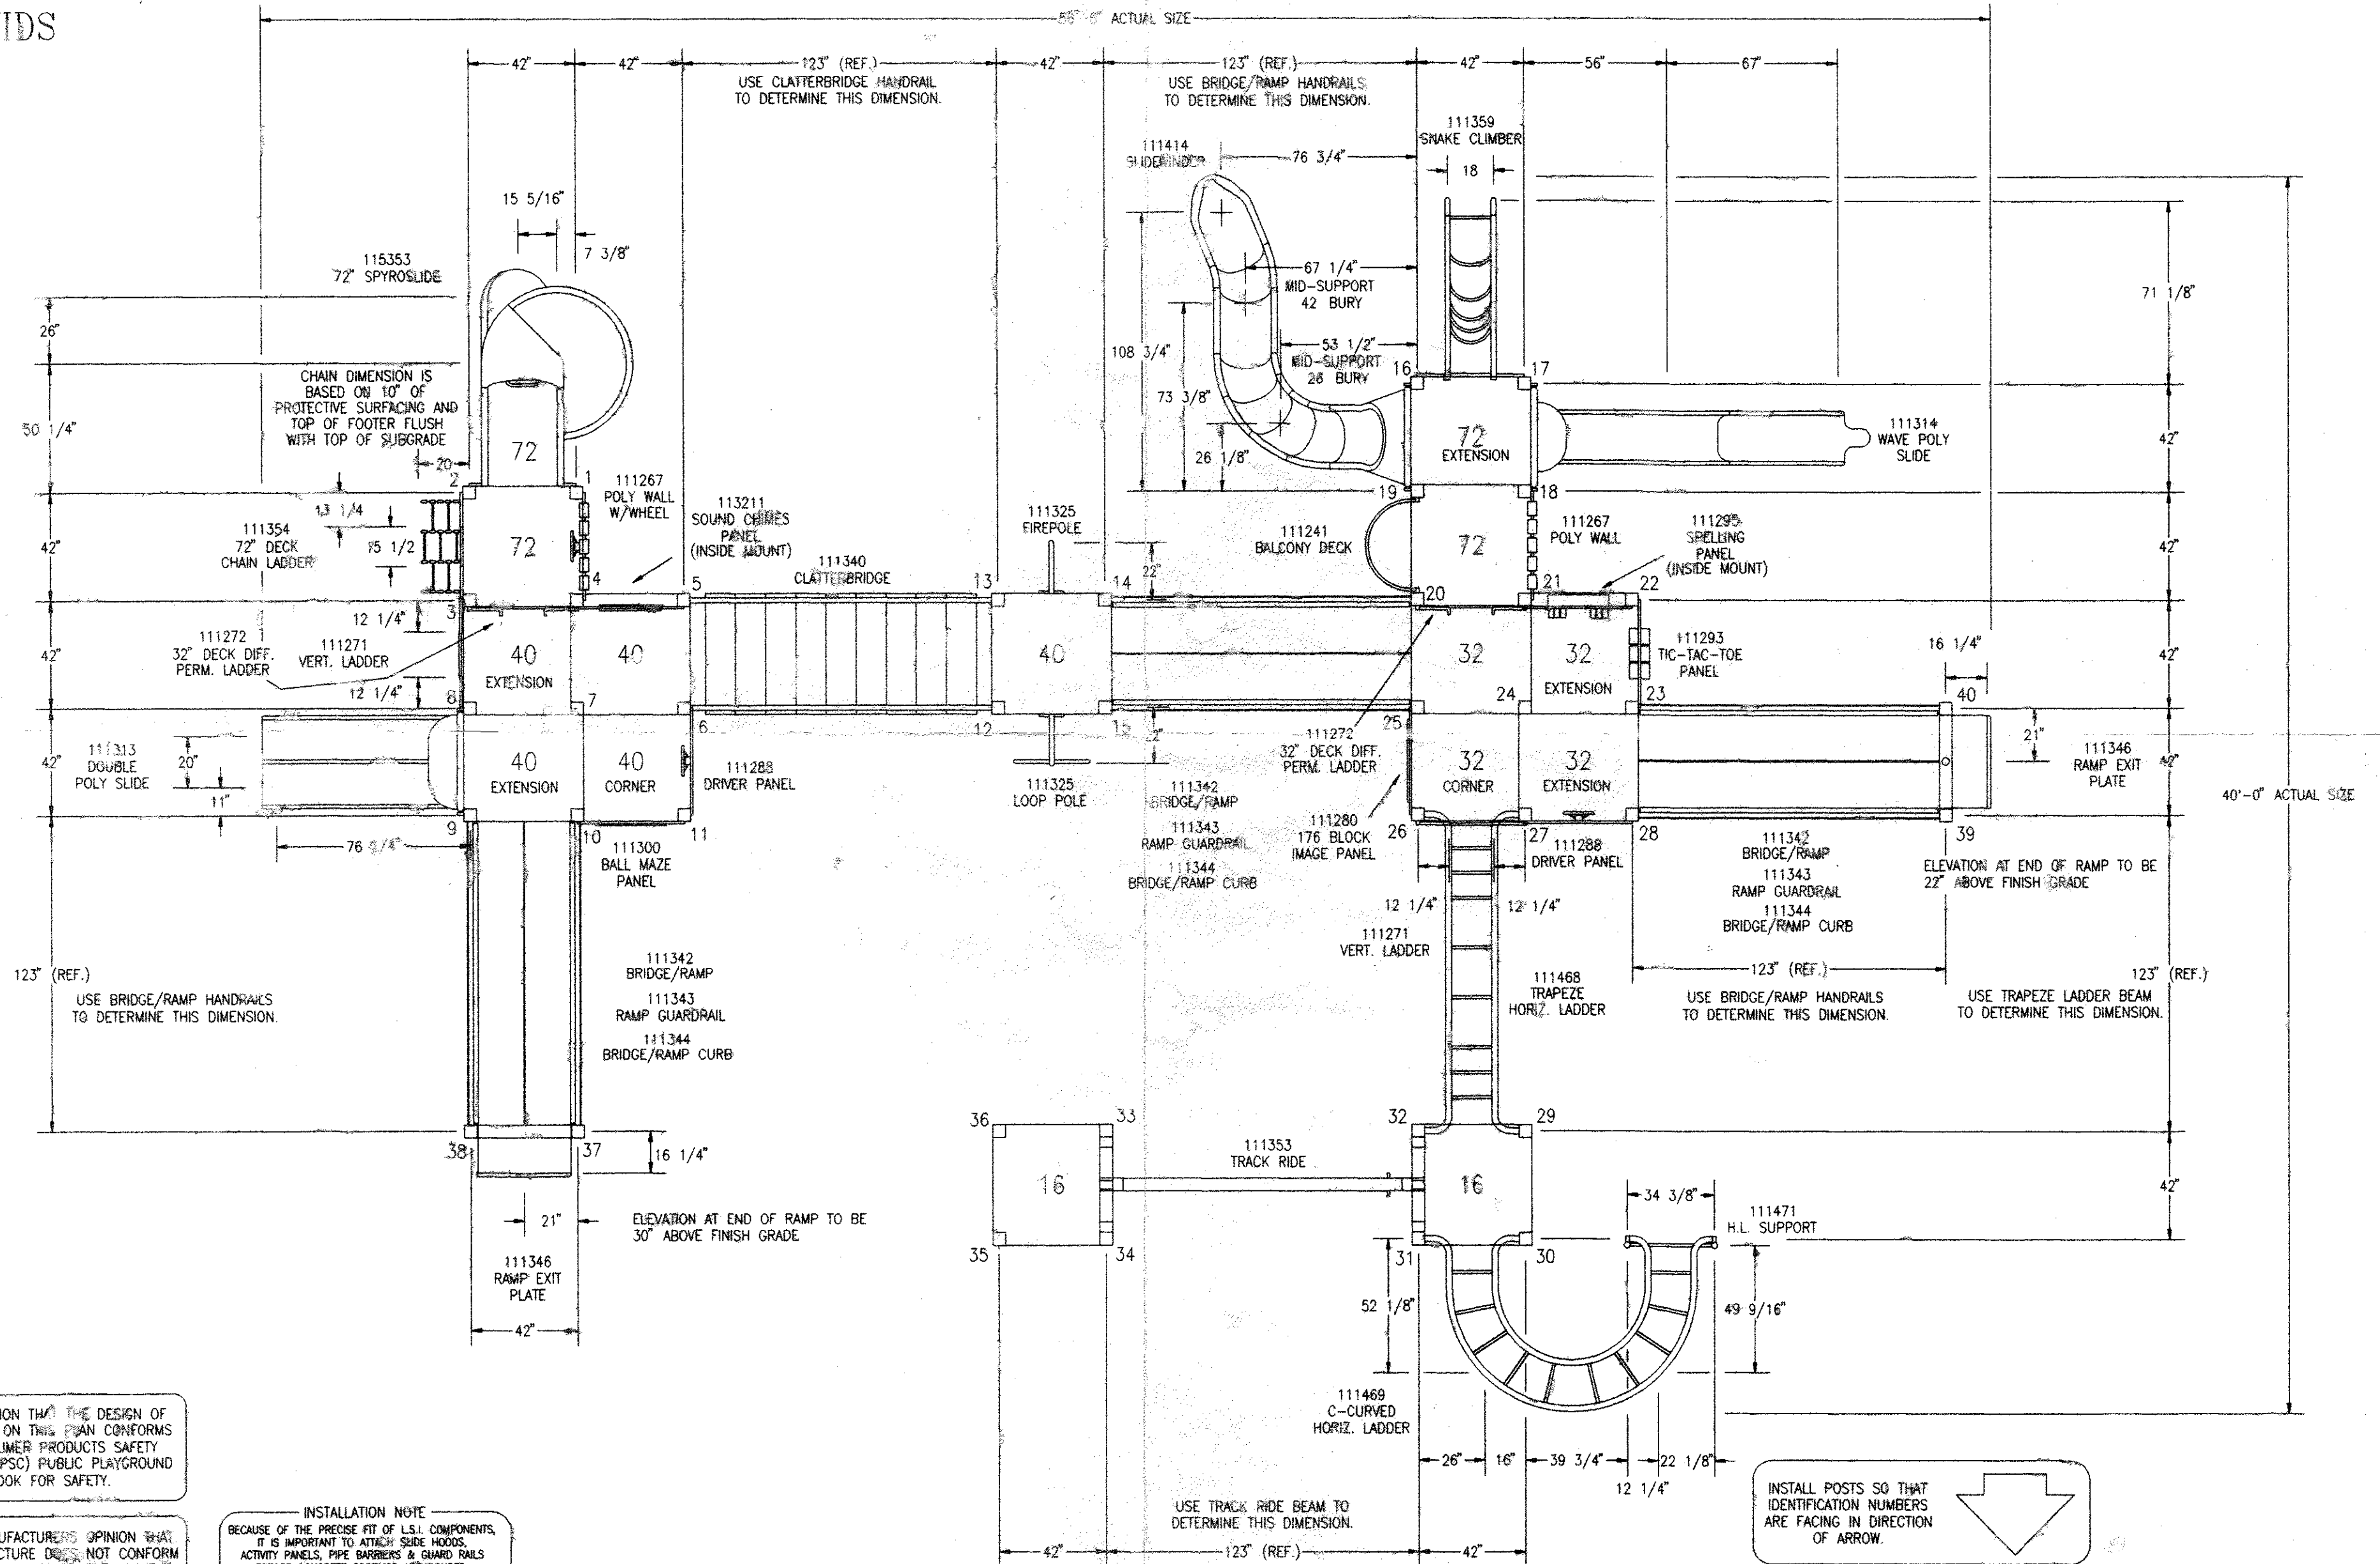

IT IS OUR OPINION THAT THE DESIGN OF
THE EQUIPMENT ON THIS PLAN CONFORMS
TO THE CONSUMER PRODUCTS SAFETY
COMMISSIONS (CPSC) PUBLIC PLAYGROUND
HANDBOOK FOR SAFETY.

IT IS THE MANUFACTURER'S OPINION THAT
THIS PLAYSTRUCTURE DOES NOT CONFORM
TO ACCESSIBILITY REQUIREMENTS OF THE
A.D.A. (AMERICANS WITH DISABILITIES ACT).

THIS PLAYSTRUCTURE IS DESIGNED
FOR AGES 5-12 YEARS

INSTALLATION NOTE
BECAUSE OF THE PRECISE FIT OF L.S.I. COMPONENTS,
IT IS IMPORTANT TO ATTACH SIDE HOODS,
ACTIVITY PANELS, PIPE BARRIERS & GUARD RAILS
BEFORE CONCRETE FOOTINGS ARE POURED.

SAFETY NOTE
CHOOSE A PROTECTIVE SURFACING MATERIAL THAT
HAS A CRITICAL HEIGHT VALUE OF AT LEAST THE
HEIGHT OF THE HIGHEST ACCESSIBLE PART/FALL
HEIGHT OF THE ADJACENT EQUIPMENT. (REF.
CPSC GUIDELINES, SECTION 10: SURFACING.)

CONCRETE FOOTINGS REQUIRED
ON ALL IN-GROUND COMPONENTS

INSTALL POSTS SO THAT
IDENTIFICATION NUMBERS
ARE FACING IN DIRECTION
OF ARROW.

NOTE: ALL ABOVE DIMENSIONS
ARE REFERENCE DIMENSIONS. REFER TO
YOUR INDIVIDUAL COMPONENT INSTALLATION
INSTRUCTIONS FOR DETAILS.

Commitment Counts... Excellence Shows

ROUTE 3, 601 7TH AVE. SOUTH, DELANO, MINNESOTA 55328 (612) 972-3391 TOLL FREE: 1-800-328-0035 FAX: (612) 972-3185