


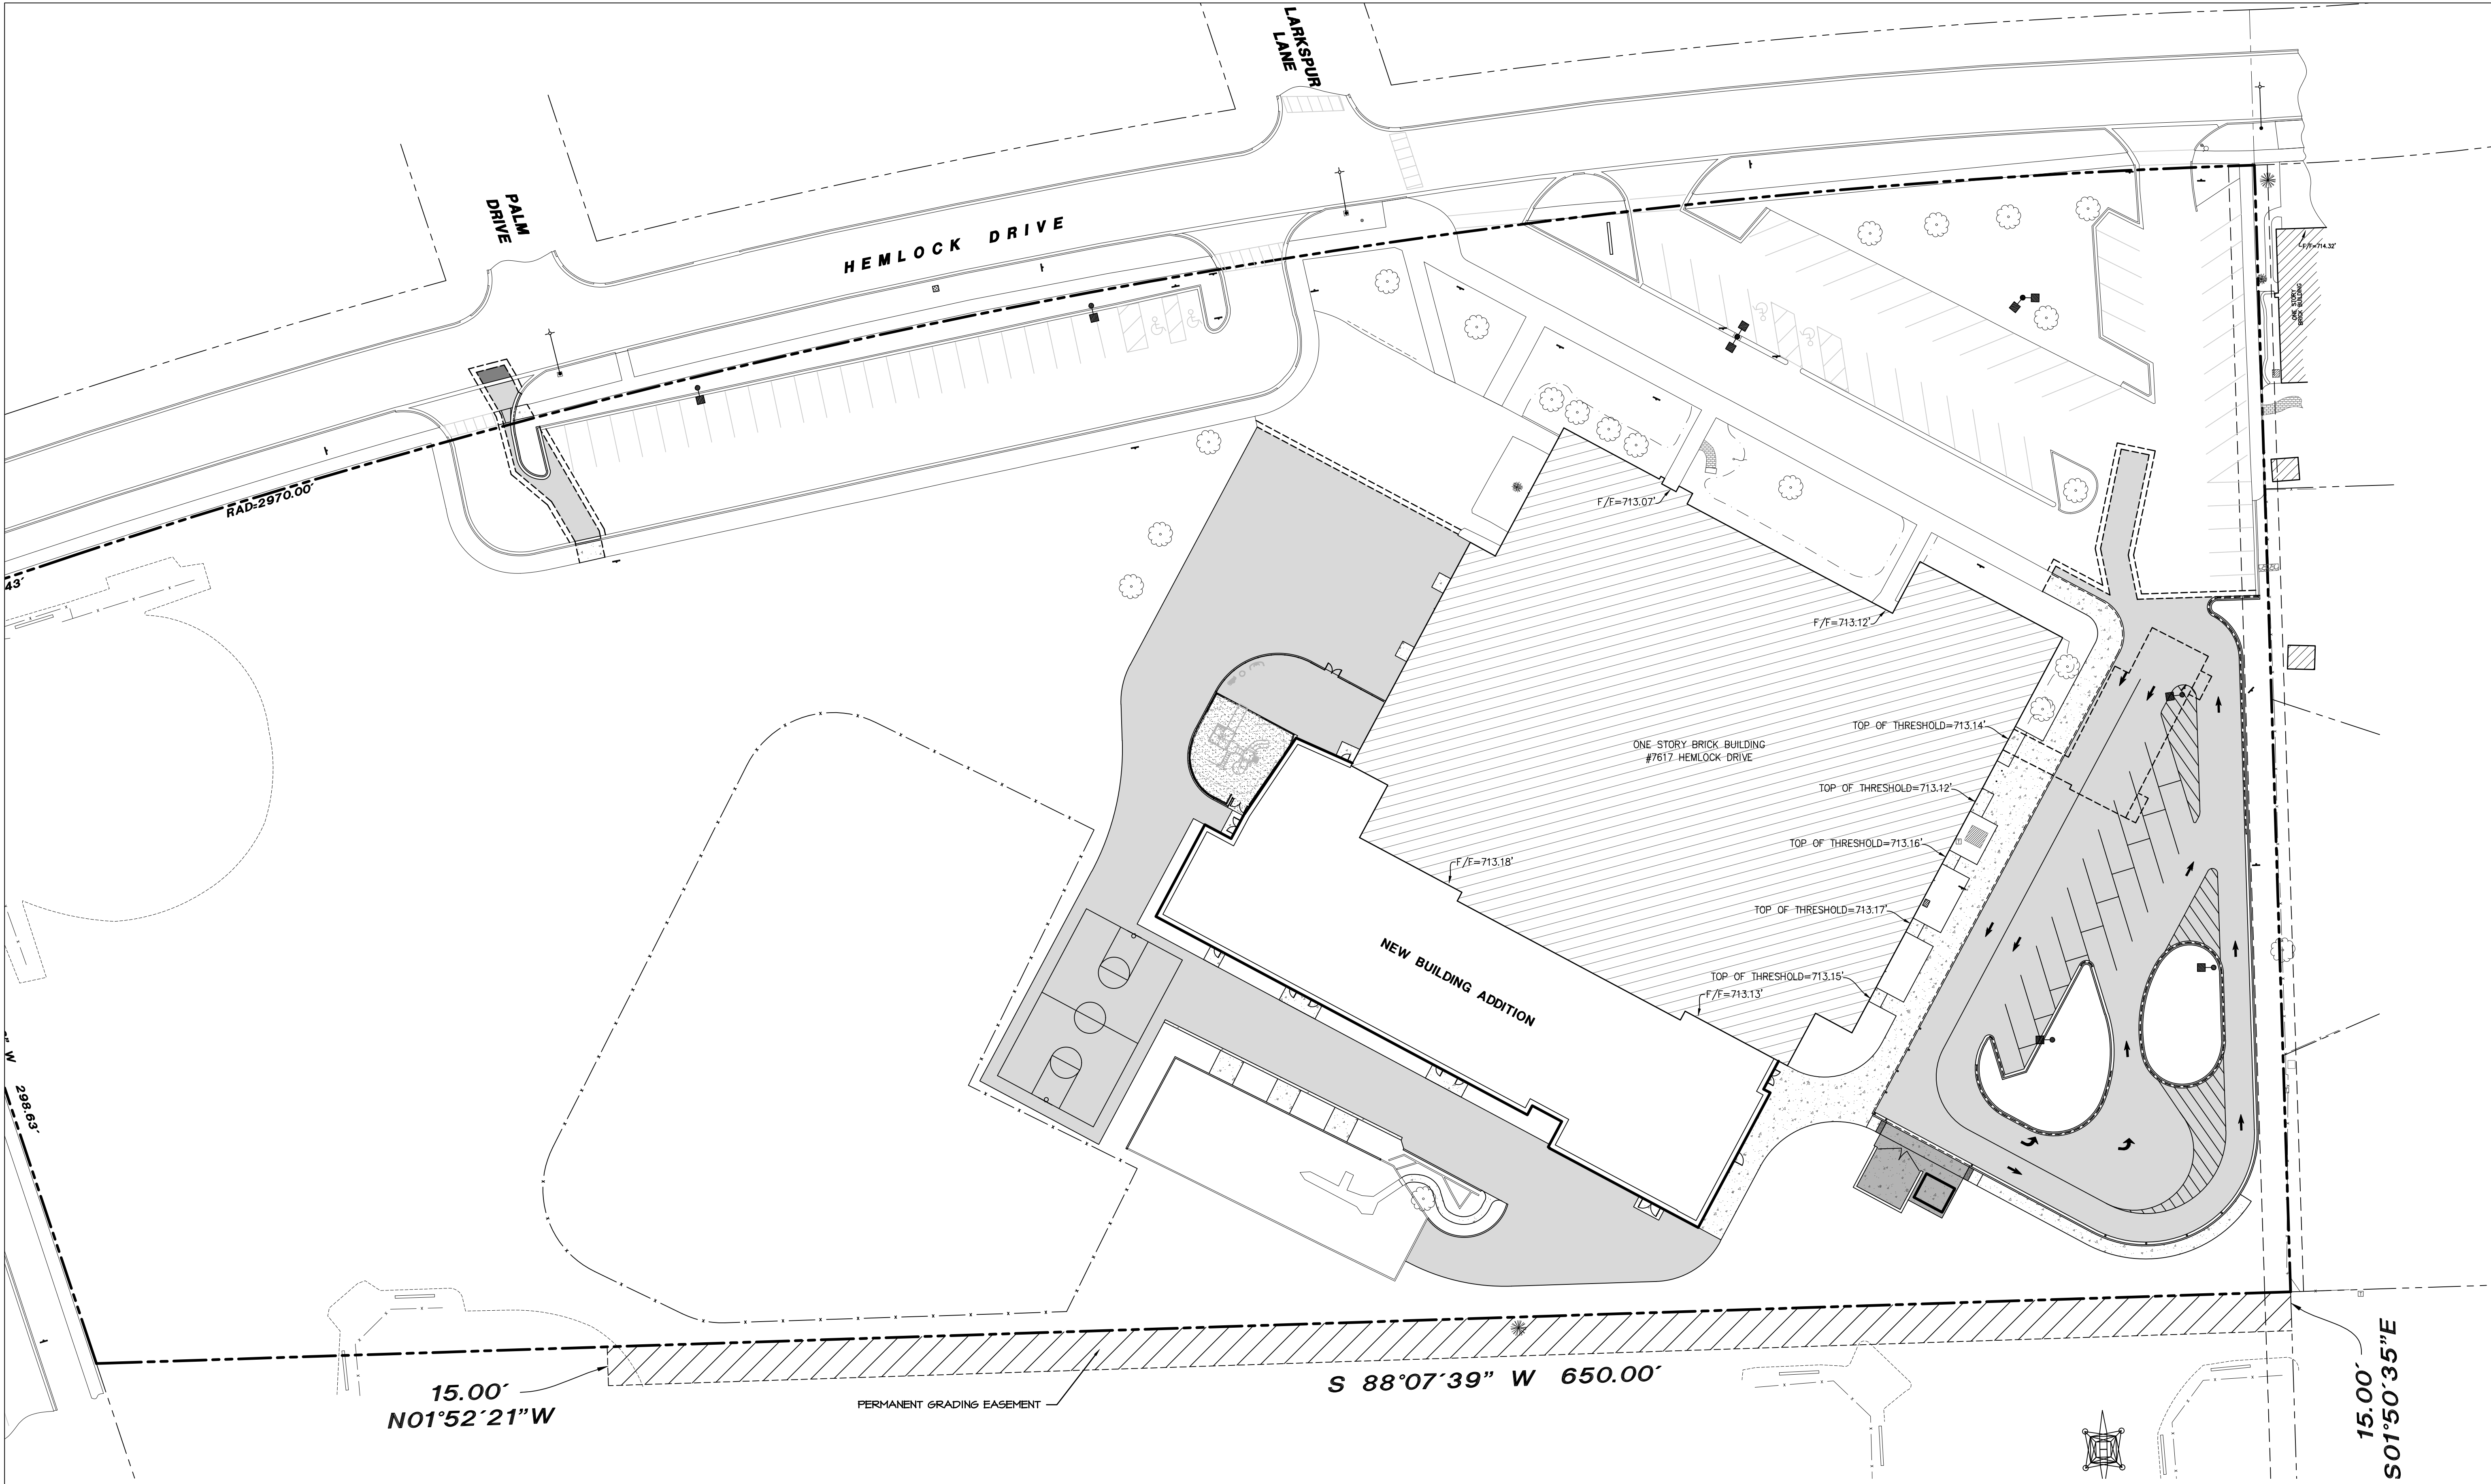

EASEMENT LEGEND

PERMANENT EASEMENT = 1,750 S.F. / 0.224 ACRES

1" = 30'

00 15 30 60 120

WT JOB NUMBER-CE18007

WT GROUP
CIVIL ENGINEERING DIVISION
2675 Pratum Avenue
Hoffman Estates, Illinois 60192
PH: (224) 293-6333 FAX: (224) 293-6444
www.wtengineering.com
IL License No.: 184.007570-0015 Exp: 04/30/19

COMMUNITY CONSOLIDATED SCHOOL DISTRICT 146
KRUSE EDUCATION CENTER
CLASSROOM AND CAFETERIA ADDITION
7617 HEMLOCK DR., ORLAND PARK, IL 60462



MARK	DATE
FOR PERMIT	03.16.18
BID SET	04.20.18
PER VILLAGE COMMENTS	04.26.18
PER VILLAGE COMMENTS	05.04.18
RFPI#2 PER MWRO COMMENTS	07.19.18

PROJECT No: 2017.68.006
DATE: 02.22.2018

SHEET TITLE:
PERMANENT GRADING EASEMENT EXHIBIT


PROJECT No:
SHEET:

EX-A

form follows **learning**

Two Pierce Place | Suite 1300 | Itasca | 60143 | 847.742.4063
www.dla-ltd.com

DLA ARCHITECTS
www.dla-ltd.com

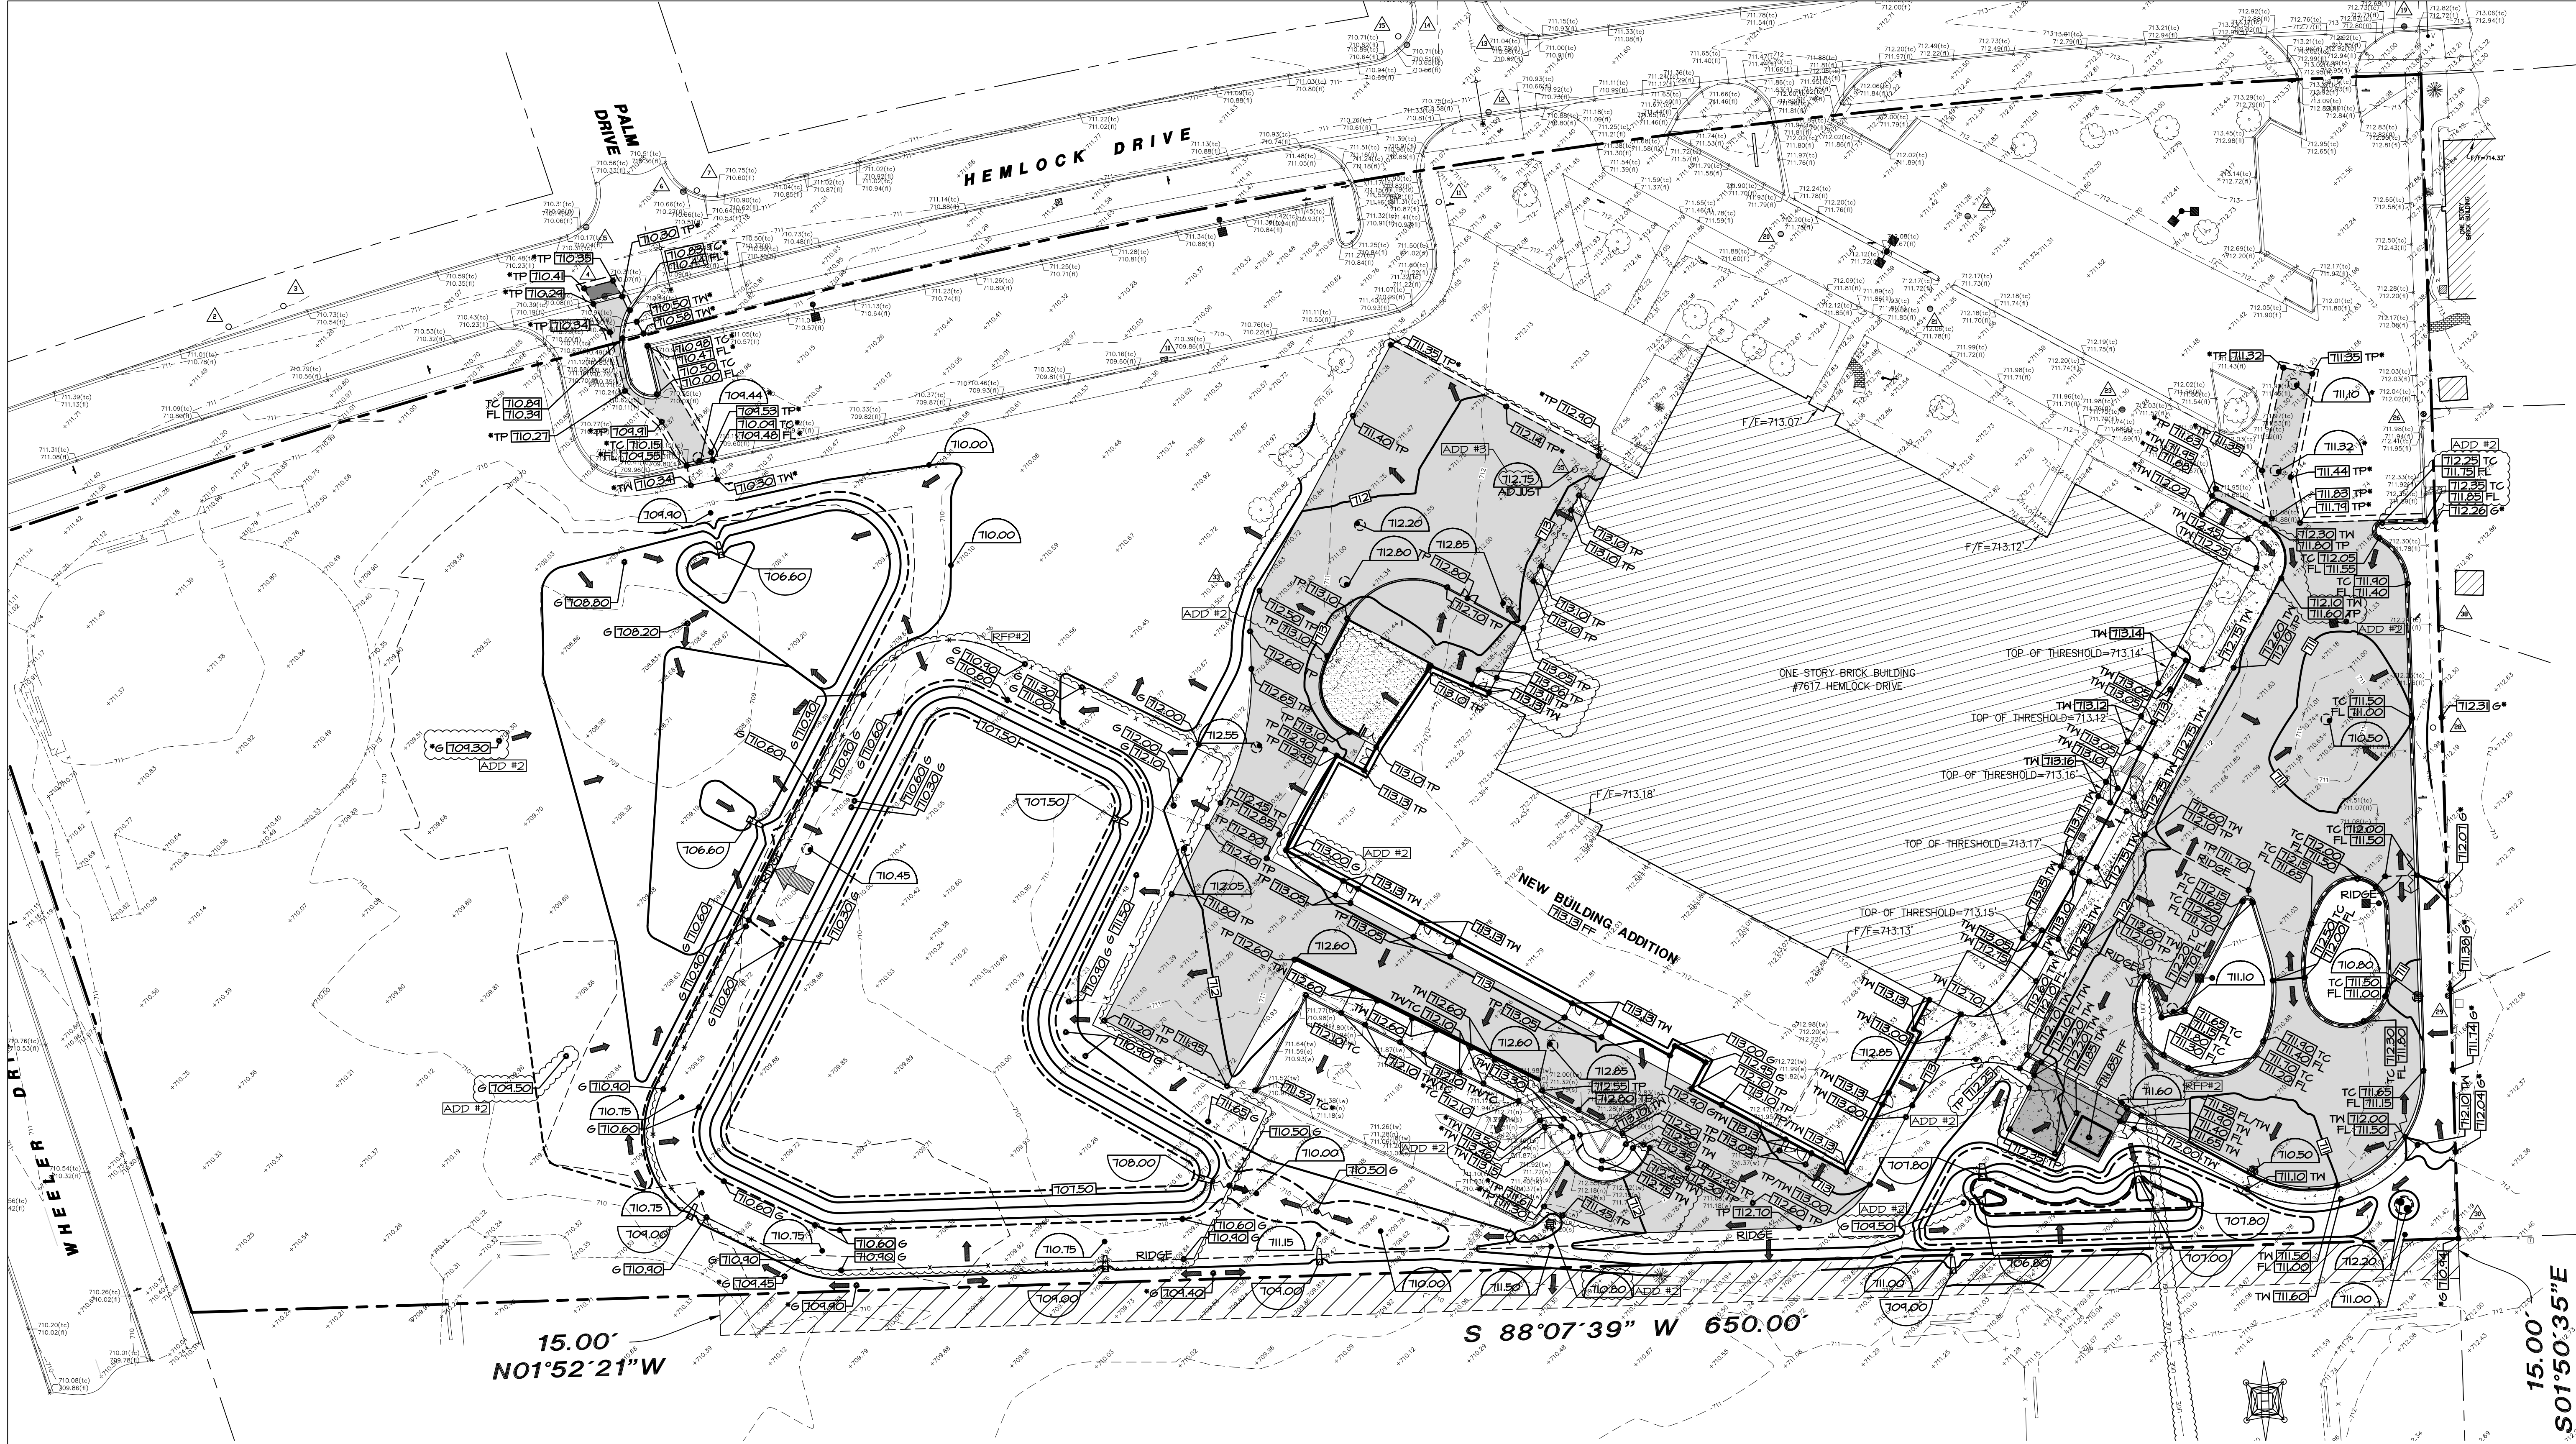

15.00'
N01°52'21"W

S 88°07'39" W 650.00'


15.00'
S01°50'35"E

GRADING LEGEND

	EXISTING SPOT GRADE	TC	TOP OF CURB ELEVATION
	PROPOSED SPOT GRADE	FL	FLOW LINE ELEVATION
	INTERPOLATED SPOT GRADE	FL	EXISTING CLOSED MANHOLE
	PROPOSED RIM ELEVATION	o	EXISTING OPEN GRATE MANHOLE
	EXISTING CONTOUR LINE	•	EXISTING BEEHIVE GRATE MANHOLE
	PROPOSED CONTOUR LINE	•	EXISTING FIRE HYDRANT
	OVERLAND FLOW ARROW	•	EXISTING B-BOX
	100 YEAR OVERLAND FLOW ROUTE	•	PROPOSED INLET
	EMERGENCY OVERFLOW ARROW	•	PROPOSED CLOSED LID MANHOLE
TP	TOP OF PAVEMENT ELEVATION	•	PROPOSED OPEN RIM MANHOLE / CATCH BASIN
TW	TOP OF SIDEWALK ELEVATION	•	PROPOSED FLARED END SECTION
G	FINISHED GRADE ELEVATION	•	PROPOSED RESTRICTOR STRUCTURE
FF	FINISHED FLOOR ELEVATION	•	PROPOSED NYLOPLAST DRAIN BASIN

EASEMENT LEGEND

PERMANENT EASEMENT = 9,750 S.F. / 0.224 ACRES

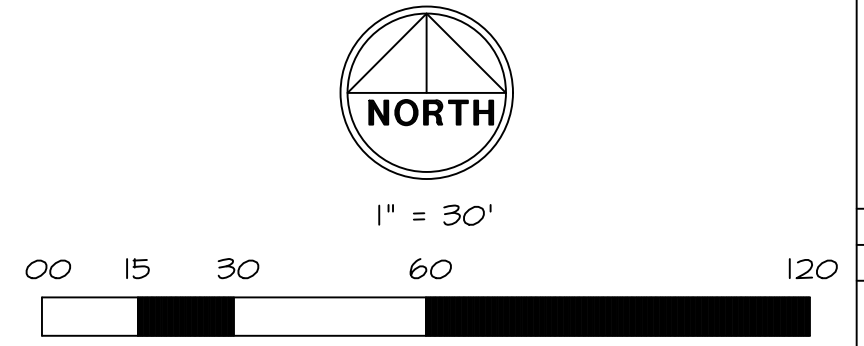

WT JOB NUMBER-CE18007

WT GROUP
CIVIL ENGINEERING DIVISION
2675 Pratum Avenue
Hoffman Estates, Illinois 60192
PH: (224) 293-6333 FAX: (224) 293-6444
www.wtengineering.com
IL License No.: 184.007570-0015 Exp: 04/30/19

WT

COMMUNITY CONSOLIDATED SCHOOL DISTRICT 146
KRUSE EDUCATION CENTER
CLASSROOM AND CAFETERIA ADDITION
7617 HEMLOCK DR., ORLAND PARK, IL 60462

MARK DATE

FOR PERMIT	03.16.18
BID SET	04.20.18
PER VILLAGE COMMENTS	04.26.18
PER VILLAGE COMMENTS	05.04.18
RFPI#2 PER MVRD COMMENTS	07.19.18

PROJECT No: 2017.68.006
DATE: 02.22.2018

SHEET TITLE:
PERMANENT GRADING EASEMENT EXHIBIT

PROJECT No:
SHEET:

EX-B

form follows learning

Two Pierce Place | Suite 1300 | Itasca | 60143 | 847.742.4063

DLA ARCHITECTS
www.dla-td.com