

PLAT OF SURVEY



STONELAKE SURVEY CO., LTD.
REGISTERED LAND SURVEYORS
11659 S. MAYFIELD AVENUE
ALSIP, ILLINOIS 60803
PHONE: 708-388-1010

LEGAL DESCRIPTION

LOT 1 IN PARK HILL COMMONS BEING A SUBDIVISION OF PART OF THE SOUTHEAST QUARTER OF SECTION 15, TOWNSHIP 36 NORTH, RANGE 12 EAST OF THE THIRD PRINCIPAL MERIDIAN, IN COOK COUNTY ILLINOIS, RECORDED MARCH 20, 2000 AS DOCUMENT 00196207.

PARK HILL SUBDIVISION UNIT NO. 2

GRAPHIC SCALE

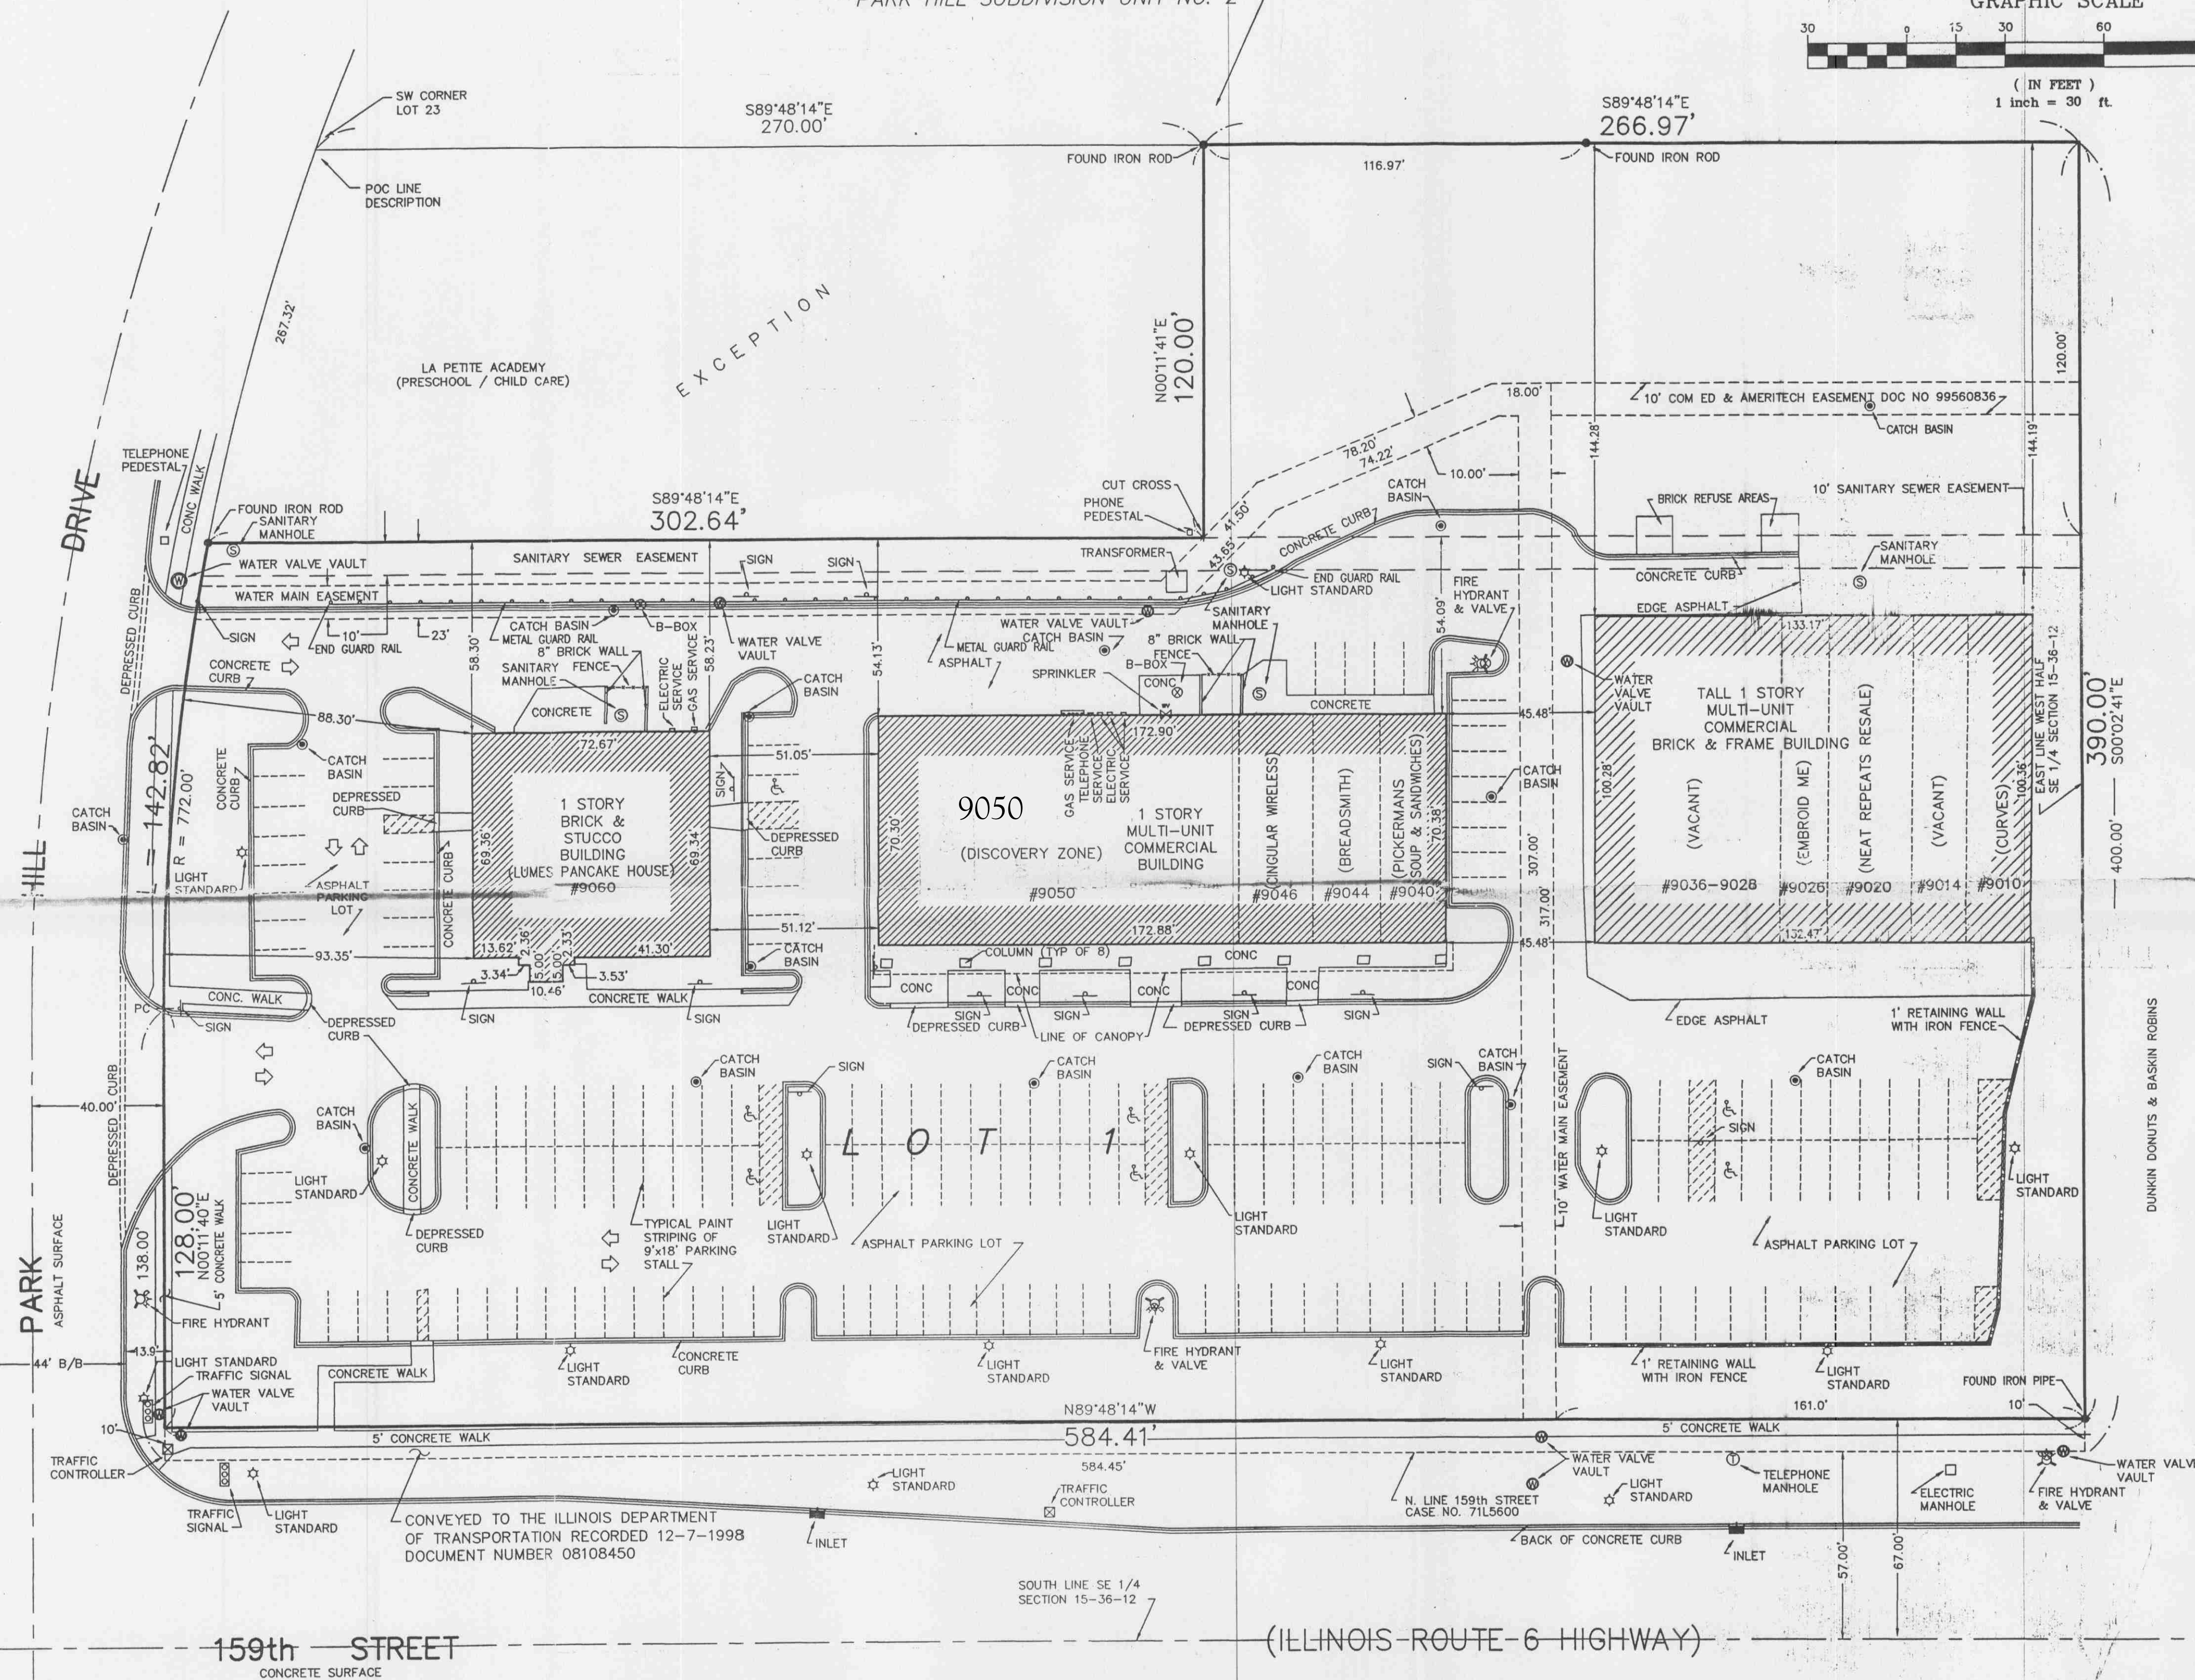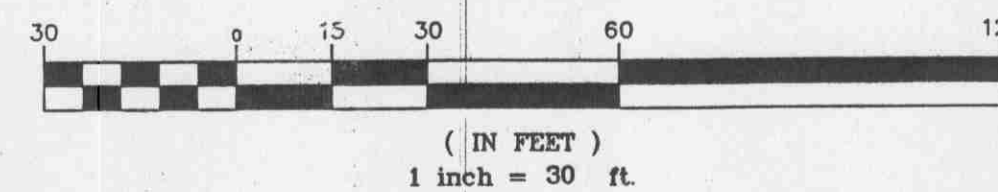

STATE OF ILLINOIS)
COUNTY OF COOK) S.S.

TO: CHICAGO TITLE INSURANCE COMPANY
NATIONAL CITY BANK OF MICHIGAN/ILLINOIS
US BANK AS TRUST NO. 7849

THIS IS TO CERTIFY THAT THIS MAP OR PLAT AND THE SURVEY ON WHICH IT IS BASED WERE MADE (i) IN ACCORDANCE WITH "MINIMUM STANDARD DETAIL REQUIREMENTS FOR ALTA/ACSM LAND TITLE SURVEYS", JOINTLY ESTABLISHED AND ADOPTED BY ALTA, ACSM AND NSPS IN 1999, AND INCLUDES ITEMS 1, 2, 3, 4, 6, 7, 8, 10, 16, 46, 13 OF TABLE A THEREOF, AND (ii) PURSUANT TO THE ACCURACY STANDARDS (AS ADOPTED BY ALTA AND ACSM AND IN EFFECT ON THE DATE OF THIS CERTIFICATION) OF A(N) URBAN SURVEY.

THE SURVEY MEASUREMENTS WERE MADE IN ACCORDANCE WITH THE "MINIMUM ANGLE, DISTANCE, AND CLOSURE REQUIREMENTS FOR SURVEY MEASUREMENTS WHICH CONTROL LAND BOUNDARIES FOR ALTA/ACSM LAND TITLE SURVEYS."

WORK DONE IN ACCORDANCE WITH CHICAGO TITLE INSURANCE COMPANY COMMITMENT NUMBER 1401 008079635; EFFECTIVE DATE: JANUARY 17, 2002

STONELAKE SURVEY CO., LTD.

DATE: 2-5-03

BY: *Marvin R. Stonelake*
ILLINOIS REGISTERED LAND SURVEYOR

REVISED CERTIFICATE 10/01/2003



W.O. # 12-11-02
ADDRESS PARK HILL DRIVE AT 159th STREET
SURVEYED FOR LORI KAPALDO
AETNA DEVELOPMENT CORP.
ORDER NO. 7061 (B)
BOOK 489 PAGE 17
REFER TO DEED TITLE POLICY AND LOCAL ORDINANCES FOR BUILDING RESTRICTIONS & EASEMENTS
NO MEASUREMENTS ARE TO BE ASSUMED BY SCALING

STRIPED PARKING STALL STATISTICS
171 REGULAR PARKING STALLS
7 HANDICAPPED PARKING STALLS
178 TOTAL

AREA = 4.341 ACRES ±
PIN = 27-15-400-015-0000

THE ABOVE PROPERTY IS IN A ZONE "C"
(AREA OF MINIMAL FLOODING) ACCORDING
TO THE FIRM COMMUNITY PANEL NUMBER
170140 0003 C DATED FEBRUARY 4, 1981.