


PLOT FILE CREATED: 8/19/2024 3:33 PM BY JEFF CEBULA
DRAWING LAST SAVED: 8/19/2024 1:35 PM BY JEFF
DRAWING PATH: P:\847010\DWG\ENG\DRAWINGS\FINAL DRAFTING\WOLF ROAD WOLF GEO.DWG

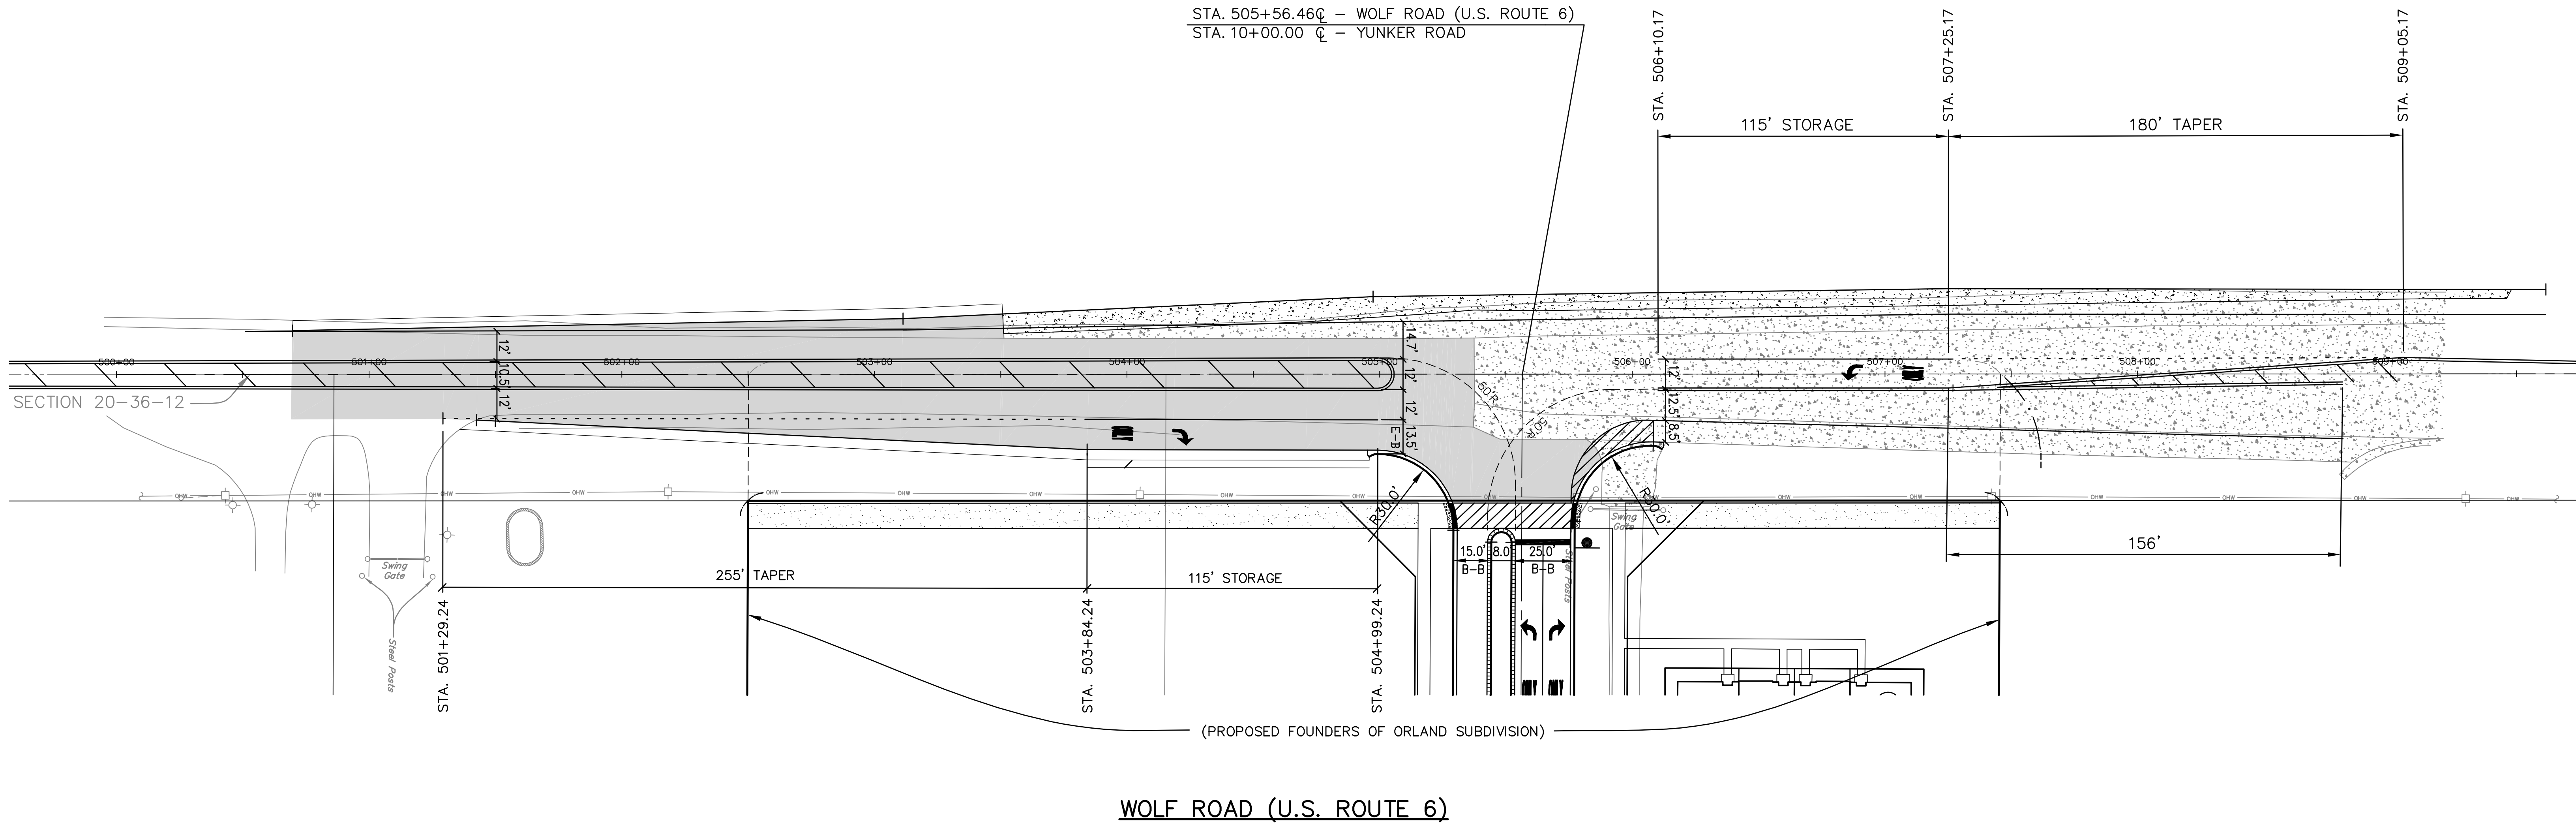


LEGEND

- PROPOSED HMA PAVEMENT SECTION
- PROPOSED P.C.C. PAVEMENT SECTION
- EXISTING P.C.C. PAVEMENT SECTION
- PROPOSED HMA BIKE PATH

Copyright © 2024 Cemcon, Ltd. All rights reserved.

PREPARED FOR:
BRIDGE STREET PROPERTIES
P.O. BOX 5726
NAPERVILLE, IL 60567
(630) 281-4085

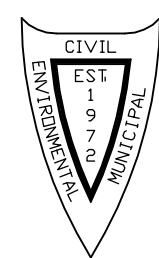

PREPARED BY:
CEMCON, Ltd.
Consulting Engineers, Land Surveyors & Planners
2280 White Oak Circle, Suite 100
Aurora, Illinois 60502-9675
Ph: 630.862.2100 Fax: 630.862.2199
E-Mail: info@cemcon.com Website: www.cemcon.com

REVISIONS					
NO.	DATE	DESCRIPTION	NO.	DATE	DESCRIPTION

OVERALL GEOMETRIC PLAN WOLF ROAD (U.S. ROUTE 6)

FILE NAME: WOLF GEO	DSGN. BY: MAM	JOB NO.: 847.010	FLD. BK./PG.: ---	SHEET NO.
DIR: 847010	DRN. BY: DDD/JGC	DATE: 08-19-24	SCALE: 1" = 30'	07 of 25