
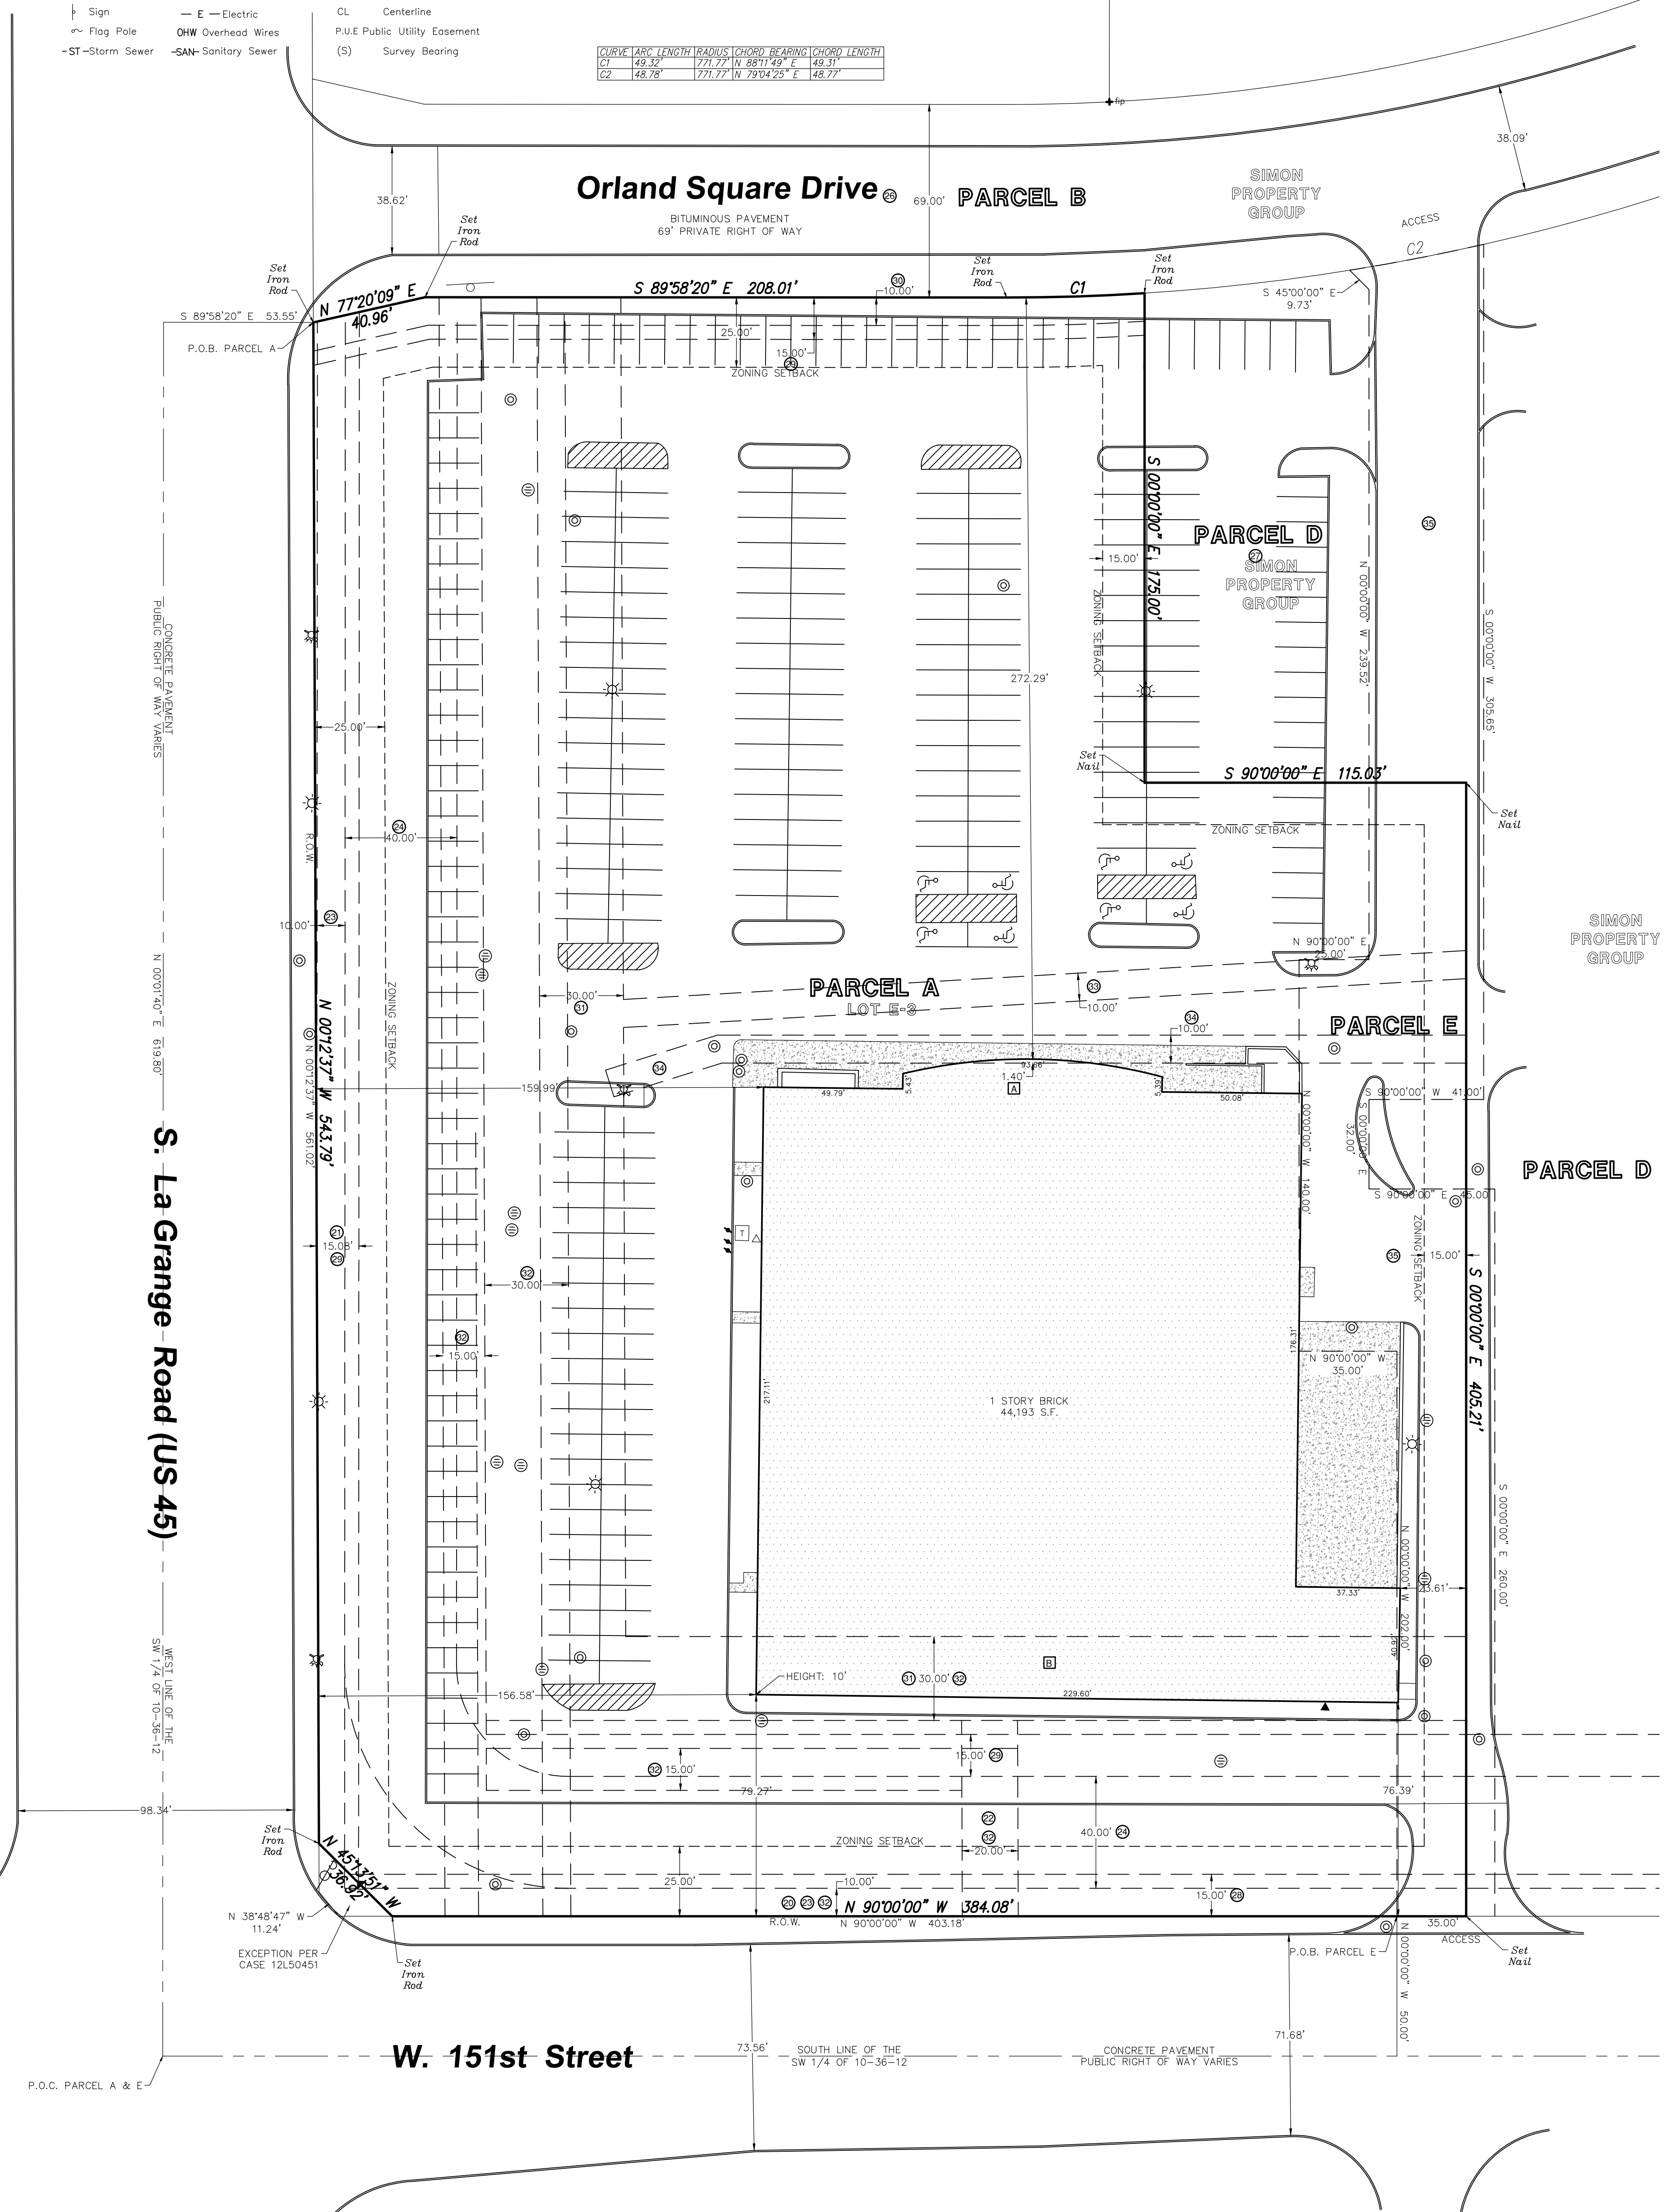


LEGEND OF SYMBOLS & ABBREVIATIONS

- | | | |
|--------------------|------------------------|-------------------------------|
| ⊕ Power Pole | —□— Stockade Fence | N. North |
| ⊙ Light Pole | —x— Chain Link Fence | S. South |
| ⊠ Transformer | —▲— Guard Rail | E. East |
| ⊡ Utility Pedestal | ⊙ Auto Sprinkler | W. West |
| ⊕ Gas Valve | △ Flared End Section | ° Degrees |
| ⊕ Water Valve | ● Found Iron Rod | ' Feet or Minutes |
| ⊙ B-Box | ○ Found Iron Pipe | " Inches or Seconds |
| ⊙ Manhole | ⊙ Monitoring Well | Sq. Square |
| ⊙ Catch Basin | ⊠ Parking Stop | Ft. Feet |
| ⊕ Fire Hydrant | ⊠ Bollard | Vol. Volume |
| ⊕ Electric Meter | ⊕ Soil Boring Location | Pg. Page |
| ▲ Gas Meter | ⊠ Concrete | Calc. Calculated |
| ⊕ Ground Light | ⊠ Buried Utilities | Rec. Record |
| ⊕ Air Condition | — T — Telephone | Meas. Measured |
| ⊕ Traffic Signal | — G — Gas | ROW Right of Way |
| ⊕ Sign | — E — Electric | CL Centerline |
| ⊕ Flag Pole | ⊕ OHW Overhead Wires | P.U.E Public Utility Easement |
| -ST-Storm Sewer | -SAN-Sanitary Sewer | (S) Survey Bearing |

CURVE	ARC LENGTH	RADIUS	CHORD	BEARING	CHORD LENGTH
C1	49.32'	771.77'	N 88°11'49" E	49.31'	
C2	48.78'	771.77'	N 79°04'25" E	48.77'	

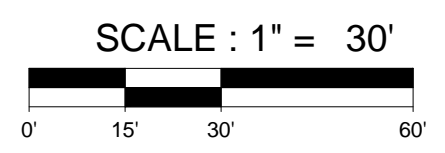

Bock & Clark ALTA/NSPS LAND TITLE SURVEY
 PREPARED FOR
Toys R Us
 DATE OF FIELD SURVEY: July 1, 2016
 NETWORK PROJECT NUMBER: 201602266-30
1-(800)-SURVEYS (787-8397)
 mayhewhelpyou@bockandclark.com www.bockandclark.com