



See Sheets 2-1 + 2-1
W/O CONDITIONS
DATE 2/16/09
CASE NO. 2009-0080
BOARD APPROVED

Office Building 6-Unit Landscape Plan

Contents:

Sheet 1 : Cover

Sheet 2 : Overall Landscape Plan

Sheet 3 : Planting Details



18316 Distinctive Dr.
Orland Park, IL 60467
Voice: 708.478.1515
Fax: 708.479.1800

NOTES:
ALL PLANT MATERIAL ON THIS PLANTING PLAN REPRESENTS THE INTENTION AND INTENSITY OF THE PROPOSED LANDSCAPE MATERIAL. THE EXACT SPECIES AND LOCATIONS MAY VARY IN THE FIELD DO TO MODIFICATIONS IN THE SITE IMPROVEMENTS AND THE AVAILABILITY OF PLANT MATERIAL AT THE TIME OF INSTALLATION.
PRELIMINARY LANDSCAPE PLAN ALL AREAS AND DIMENSIONS ARE APPROXIMATE.

Revisions:
11.28.08(Rev. #1) G.B.
12.16.08(Rev. #2) G.B.
01.21.09(Rev. #3) G.B.




Landscape Plan
Office Building 6-Unit
183rd Place West of Wolf
Orland Park, Illinois

PREPARED FOR:
DISTINCTIVE COMPANIES

SEND
TE
CONDITIONS
W/O CONDITIONS

DRAWN BY: G.B.
CHECKED BY: B.N.
NO: NA
DATE: 8.01.08
SCALE: 1" = 20'

SHEET
COVER
1 OF 3

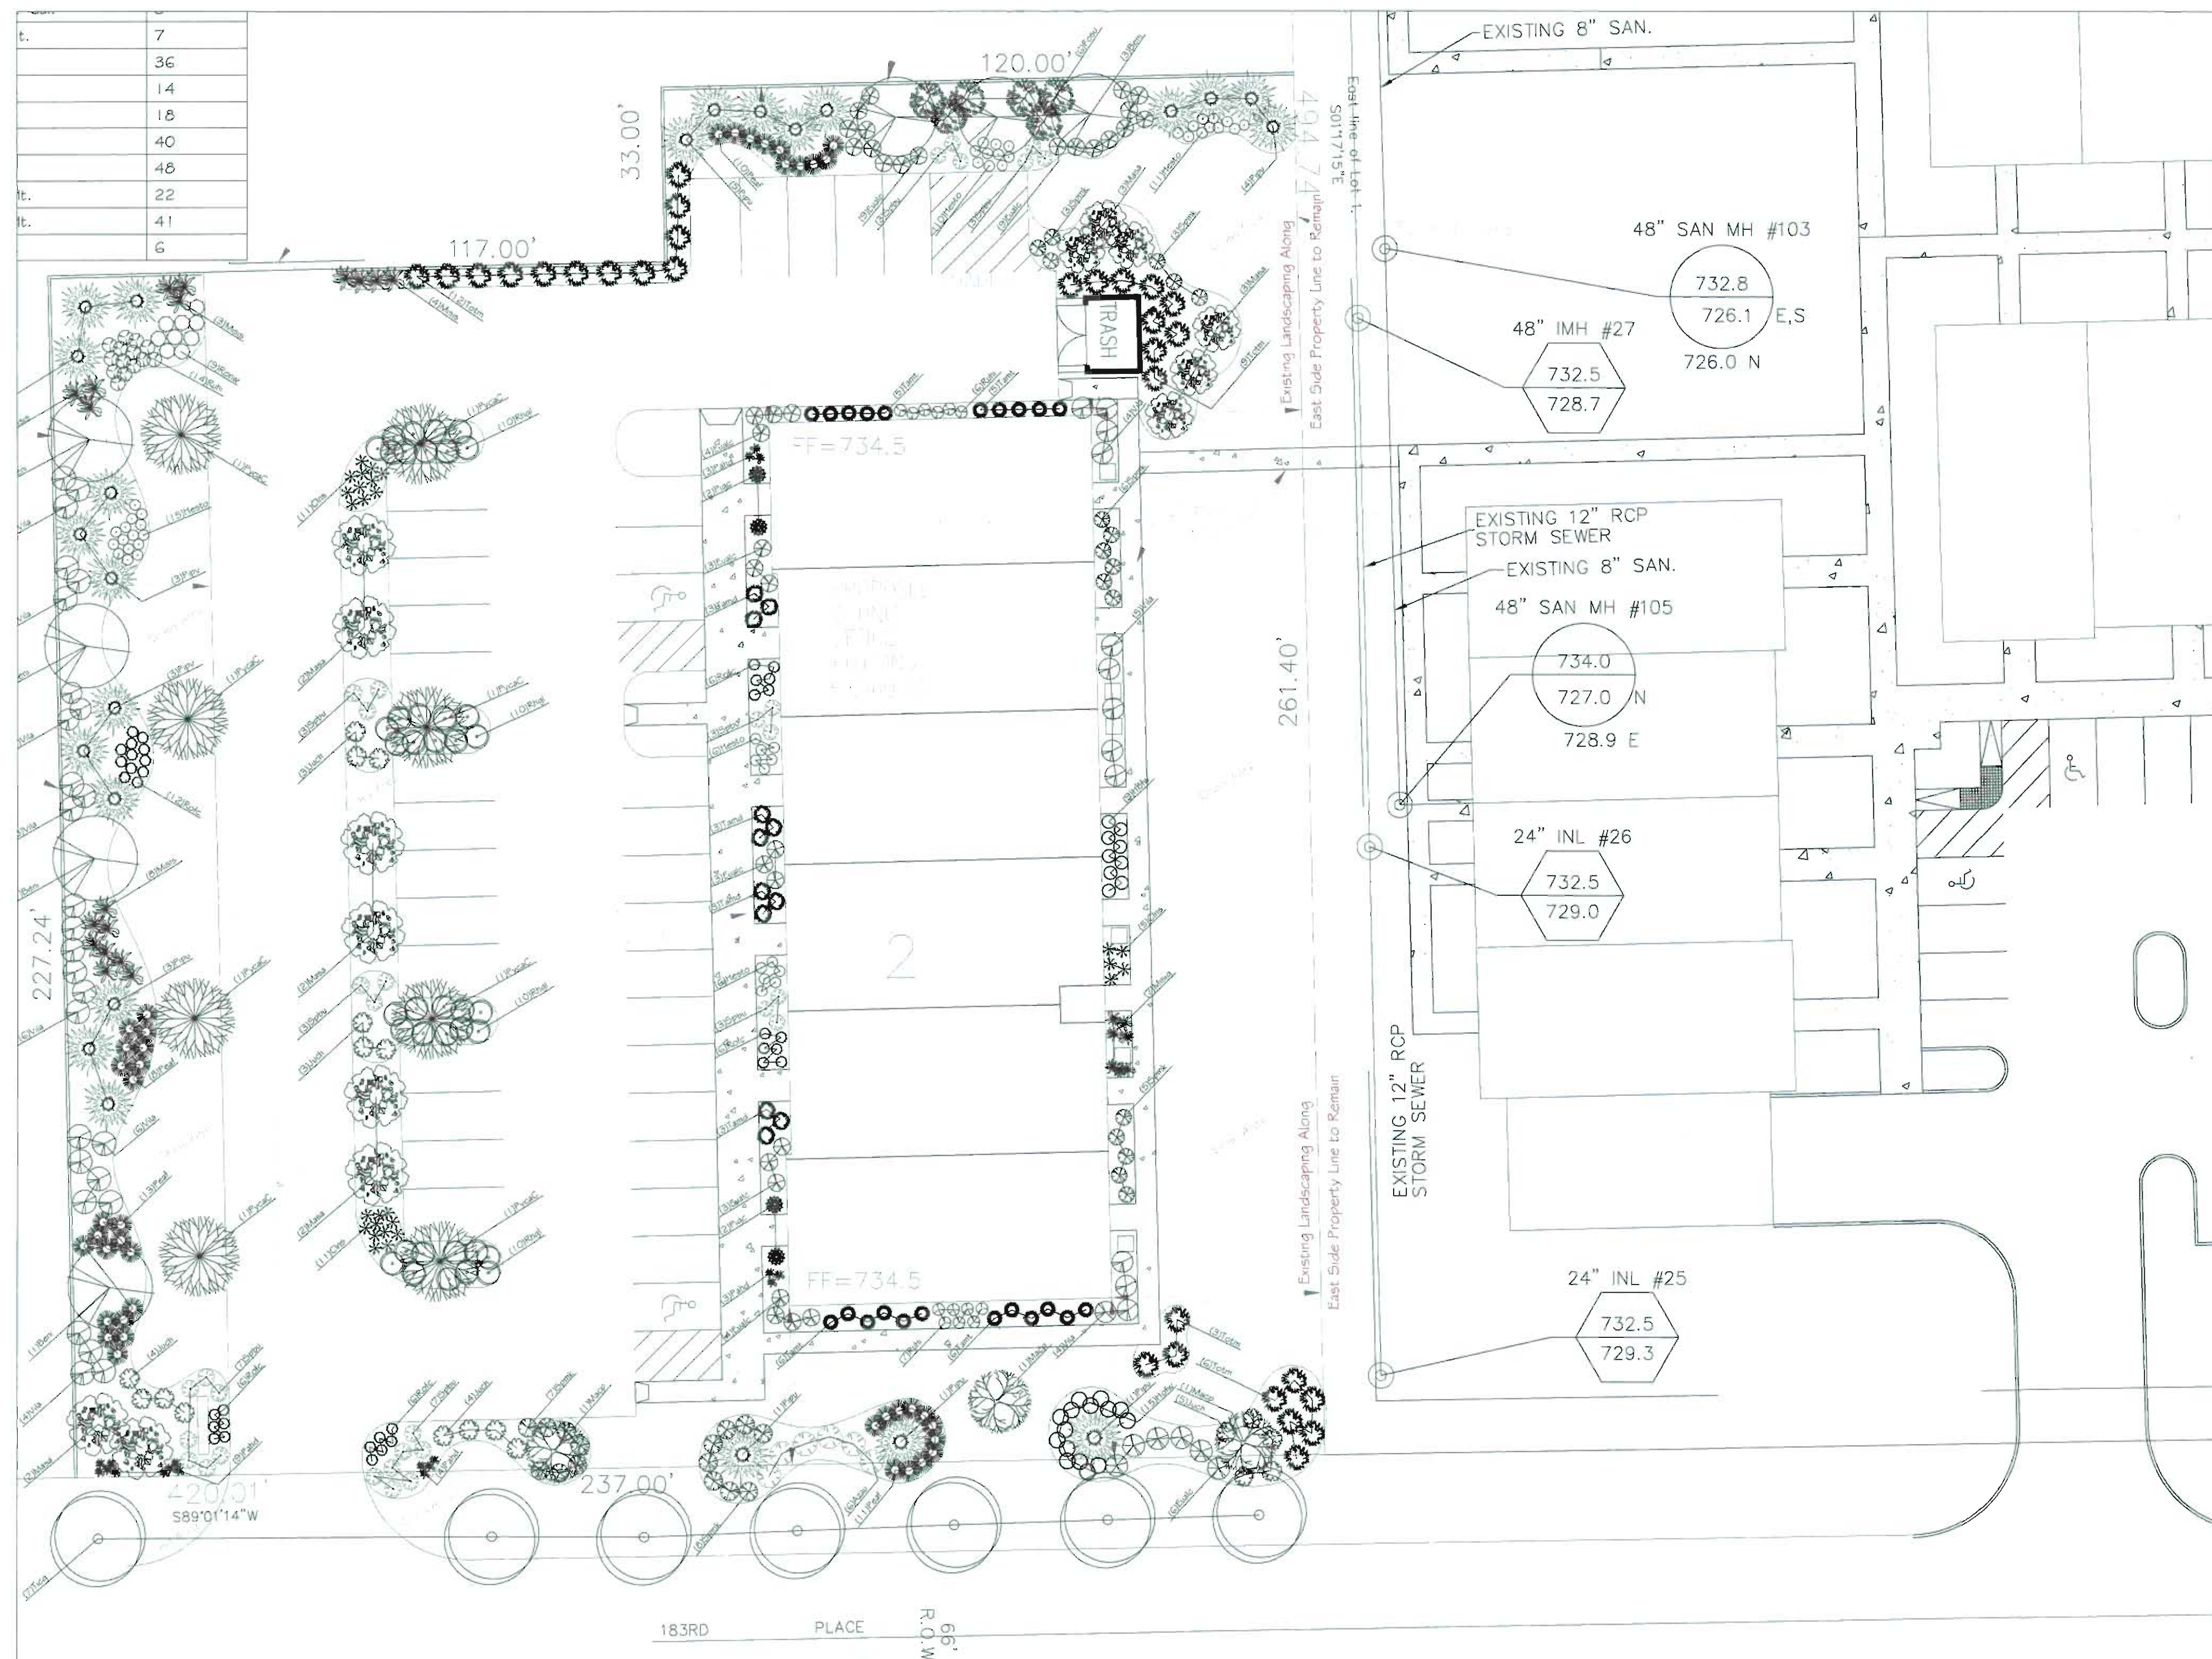

CALL JULIE TOLL FREE
1(800)892-0123
ORDERS 24 HOURS A
DAY 365 DAYS A YEAR
CALL BEFORE
YOU DIG
CALL
1(800)892-0123
48 HOURS BEFORE
YOU DIG