


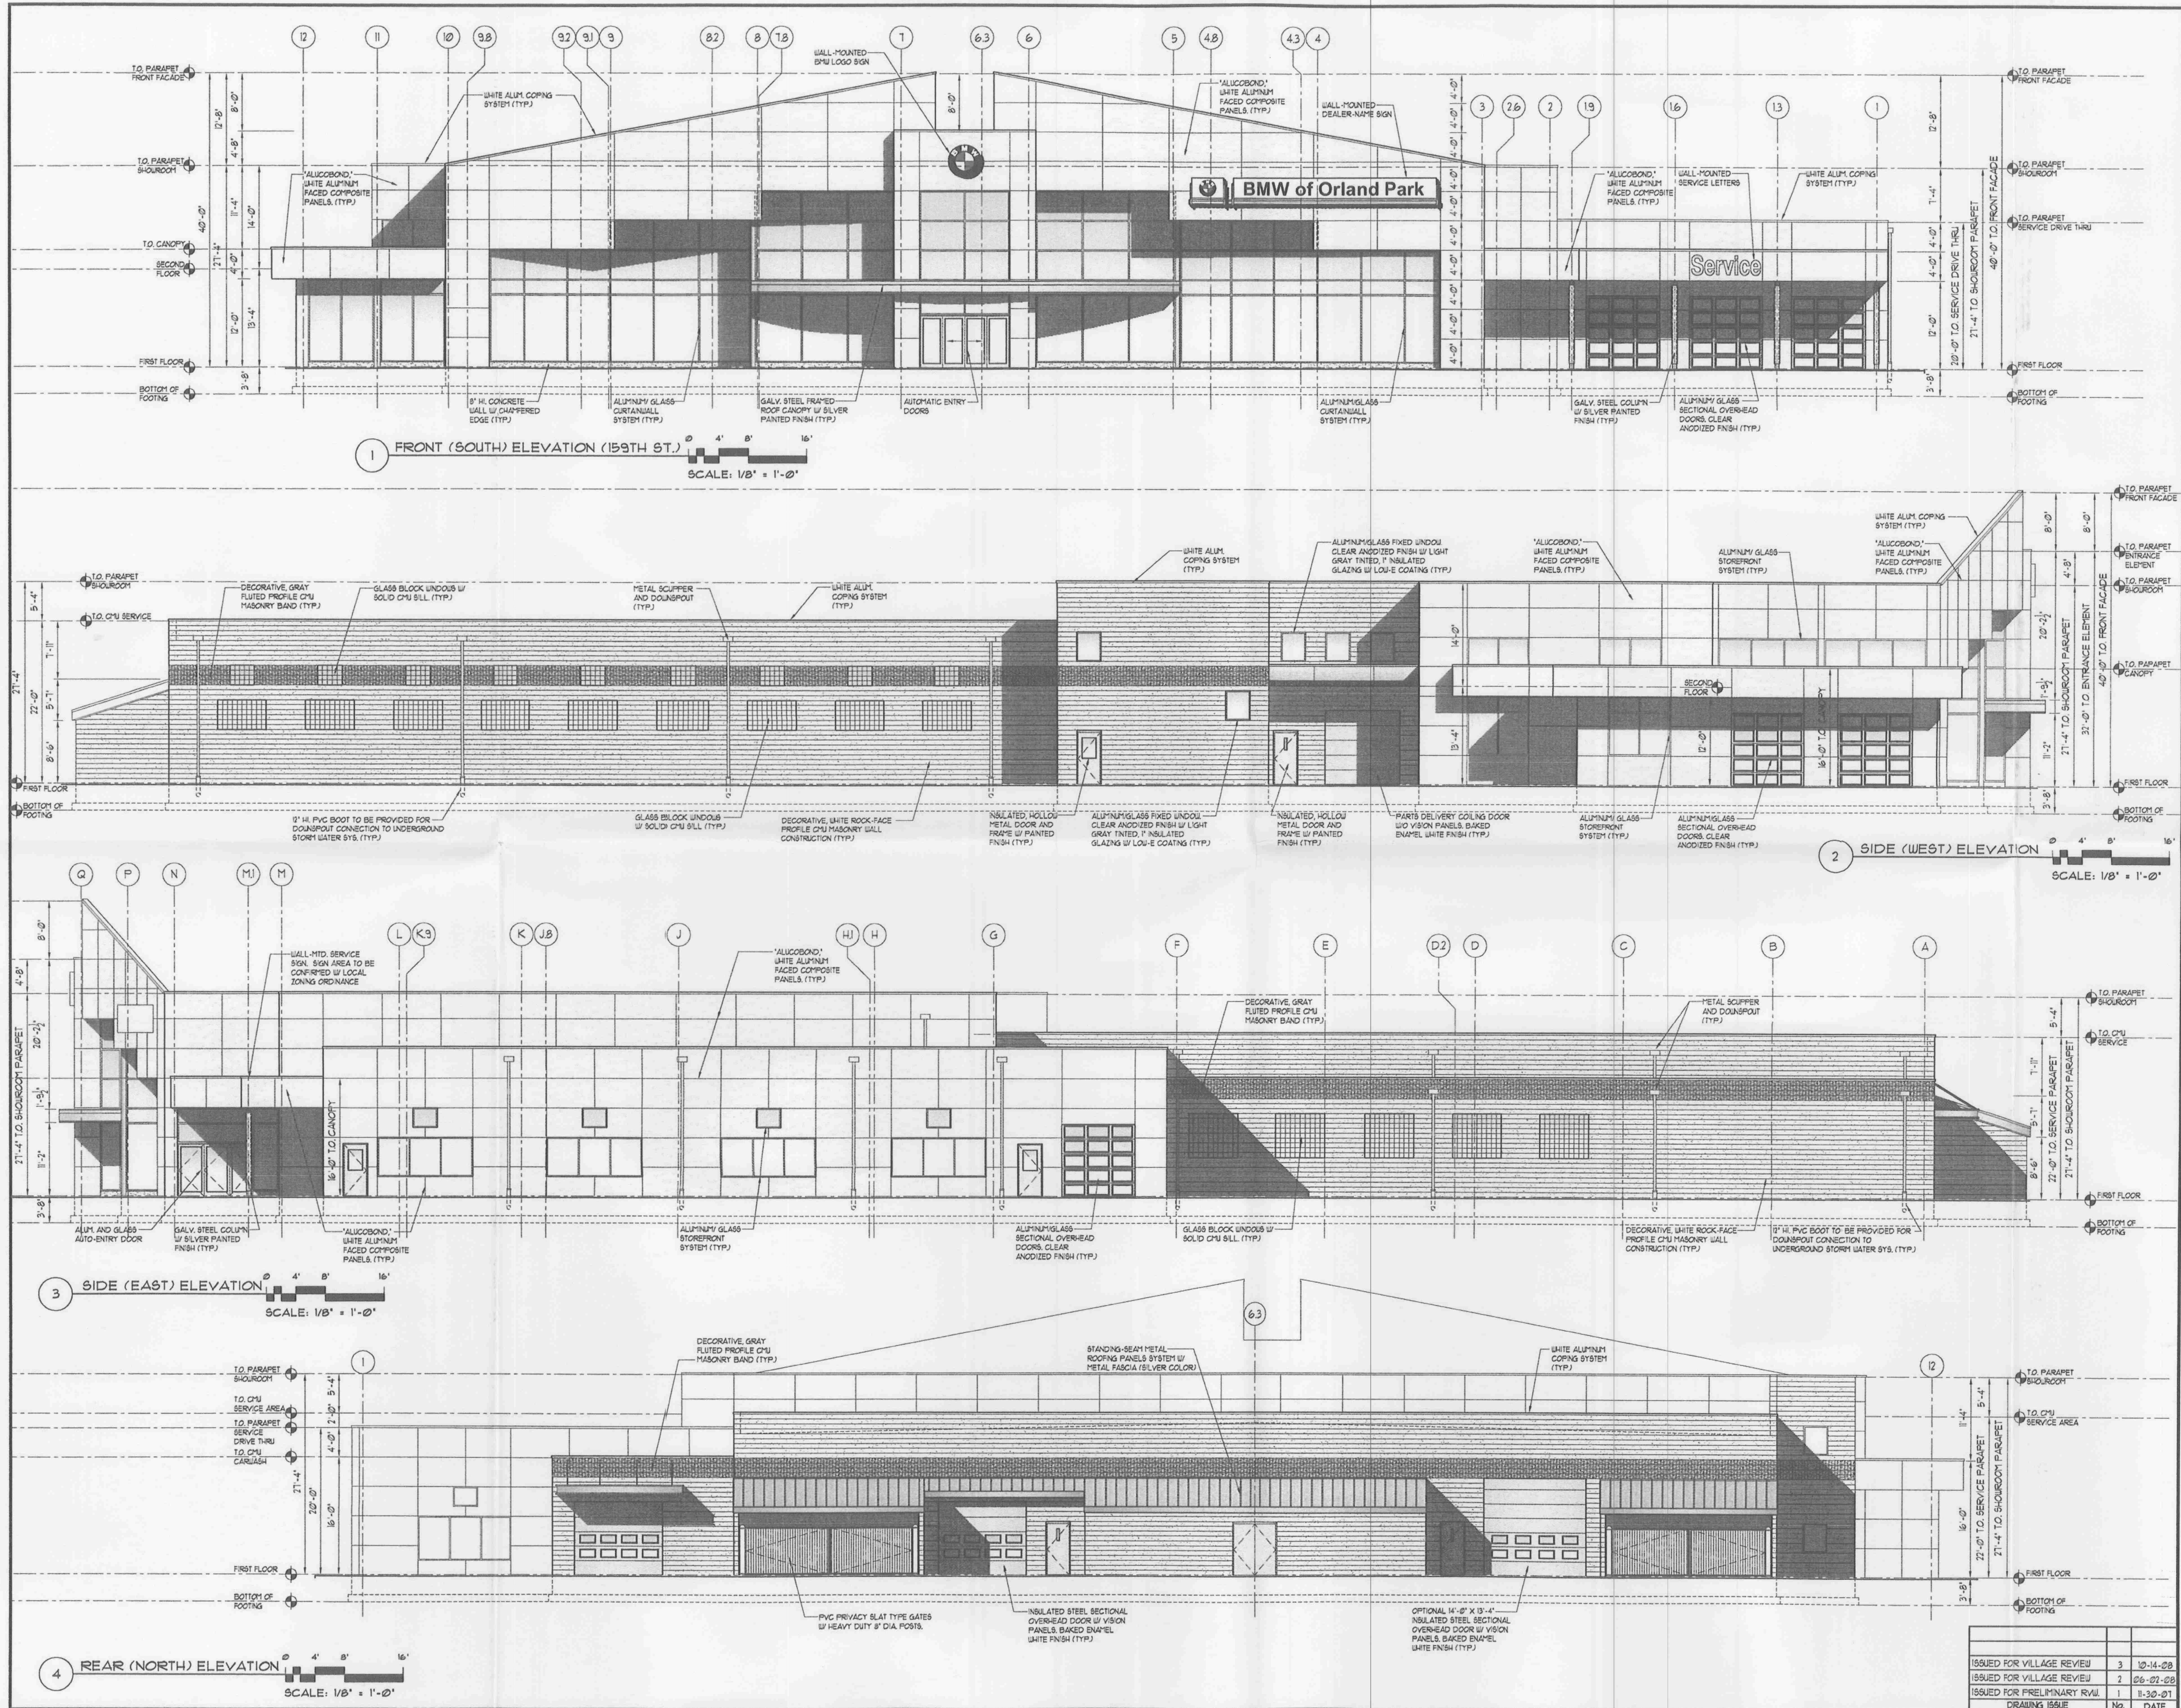

OLIVIERI, SHOUSKY & KISS P.A.
ARCHITECTS AND LAND PLANNERS
www.olivierishouskykiss.com

17 WEST KNIGHT AVENUE, SUITE 200, COLLINGSWOOD, NEW JERSEY 08108
PHONE: (856) 554-0580
FAX: (856) 554-0581
NORTH CARRIEWAY
PENNINGTON, NJ
FOUNDER: JOHN J. OLIVIERI (1958-1999)
PRINCIPAL: DANIEL A. SHOUSKY (1958-1999)
PRINCIPAL: PAUL A. KISS (1958-1999)
ASSOCIATE: STEVEN L. BLOOMER (1958-1999)
REGISTERED IN: NEW JERSEY, PENNSYLVANIA, MARYLAND, VIRGINIA, NORTH CAROLINA, SOUTH CAROLINA, FLORIDA, ALABAMA, ARIZONA, CALIFORNIA, CONNECTICUT, DELAWARE, GEORGIA, ILLINOIS, INDIANA, IOWA, KANSAS, KENTUCKY, LOUISIANA, MAINE, MASSACHUSETTS, MICHIGAN, MINNESOTA, MISSISSIPPI, MISSOURI, MONTANA, NEBRASKA, NEVADA, NEW HAMPSHIRE, NEW MEXICO, NEW YORK, NORTH DAKOTA, OHIO, OKLAHOMA, OREGON, RHODE ISLAND, SOUTH DAKOTA, TENNESSEE, TEXAS, UTAH, VERMONT, VIRGINIA, WASHINGTON, WISCONSIN, WYOMING



PROJECT: BMW of ORLAND PARK
159th Street and Wolf Road
ORLAND PARK, ILLINOIS 60467

DWG. TITLE: BMW FACILITY - BUILDING ELEVATIONS

PROJECT: BMW of ORLAND PARK

ISSUED FOR VILLAGE REVIEW
CHECKED BY: DAS
DATE: 06-02-08
SCALE: 1/8" = 1'-0"

IL RA-001-018623

REVISIONS:

DRAWN BY: JBS
CHECKED BY: DAS
DATE: 06-02-08
SCALE: 1/8" = 1'-0"

JOB NO. 16044

FILE:AI-25mMotorBMWVPlans.dwg

BMW.A2=1

ALL DRAWINGS COPYRIGHT © OLIVIERI, SHOUSKY & KISS P.A. ALL RIGHTS RESERVED

BOARD APPROVED
CASE NO. 008-0428
DATE 4-6-09
W/NO CONDITIONS
W/NO CONDITIONS