


SPECIFICATIONS

CANOPY TOP
 TOP IS FABRICATED ALUMINUM CONSTRUCTION WITH EXTRUDED ALUMINUM FRAME. CANOPY TOP IS TO BE ANGLED SLIGHTLY TO PROMOTE DRAINAGE. FRAME AROUND PERIMETER OF TOP IS 3" x 3" STEEL TUBING THAT PIVOTS UPON CONTACT. TOP IS INTERNALLY-ILLUMINATED BY THREE (3) FLUORESCENT LAMPS.

SUPPORT POLE
 POLE HAS 13" x 13" x 3/4" THICK STEEL PLATE WITH FOUR(4) 1" DIA. HOLES IN EACH CORNER 2" FROM EACH END AND FOUR (4) ANCHOR BOLTS.


This Product is Listed by UNDERWRITERS LABORATORIES, INC. and Bears the Mark: 

METAL SURFACES
 PAC CLAD #SIERRA TAN

GRAPHICS
 WHITE HIGH PERFORMANCE VINYL FILM GRAPHICS



5198 North Lake Drive
 Lake City, GA 30260
 404-361-3800 fax 404-361-7038
 website - www.claytonsigns.com

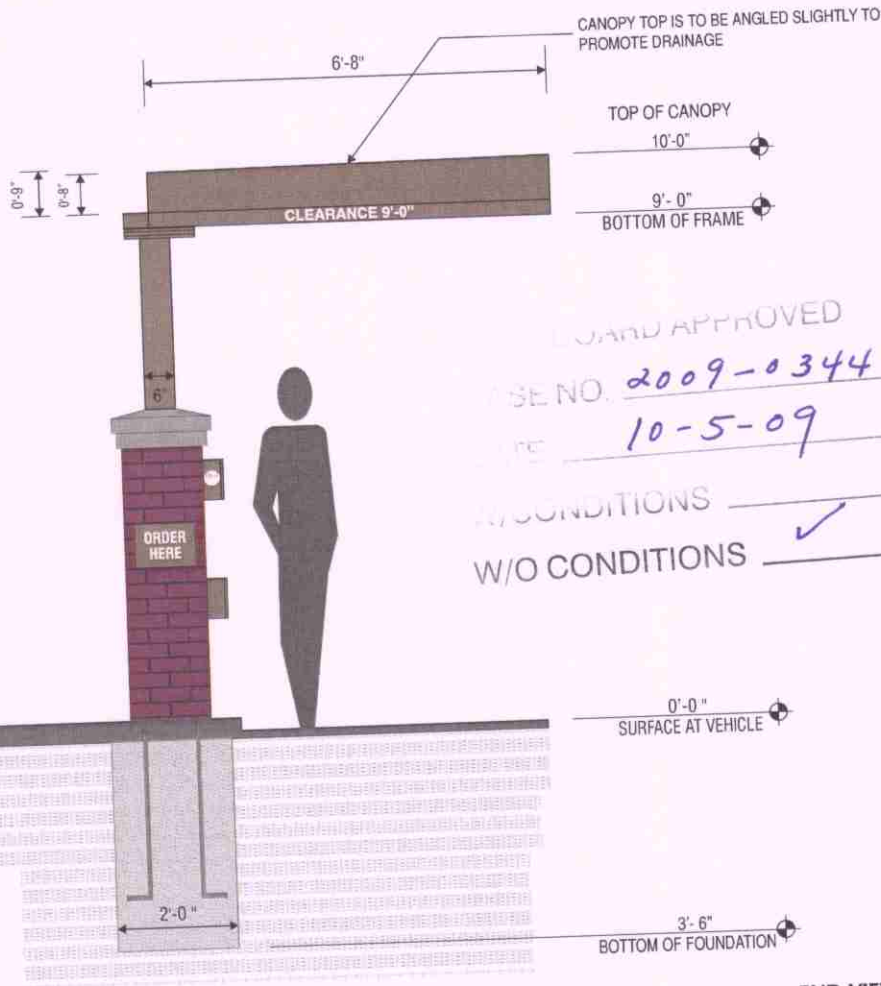

ELEVATION

SCALE - 1/2" = 1'-0"

BOARD APPROVED
 CASE NO. 2009-0344
 DATE 10-5-09
 W/O CONDITIONS ✓



END VIEW

SCALE - 1/2" = 1'-0"

SIGN TYPE 9A	INTERNALLY-ILLUMINATED MENU CANOPY	ALL ELECTRICAL SIGNS ARE 120 VOLTS UNLESS OTHERWISE INDICATED	DRAWN BY BEN HOLLIDAY	STORE NUMBER	STORE ADDRESS	THIS DRAWING IS AN ORIGINAL, UNPUBLISHED DESIGN CREATED BY CLAYTON SIGNS, INC. IT IS NOT TO BE REPRODUCED, CHANGED, OR LOANED TO ANYONE OUTSIDE OF YOUR COMPANY IN WHOLE OR IN PART WITHOUT WRITTEN PERMISSION FROM THE OWNER OF CLAYTON SIGNS, INC. ANY SUCH ACTIONS MAY BE SUBJECT TO LEGAL ACTION IN A COURT OF LAW. © 2009 ALL RIGHTS RESERVED	LOCATION H
	DRAWING FILE - CFA - ORLAND PARK, IL SIGNAGE.COR		ACCOUNT REP. BEN HOLLIDAY	2638	CHICK-FIL-A - ORLAND PARK FSU 15605 LAGRANGE ROAD ORLAND PARK, IL 60462		
			DRAWING DATE APR 23, 2009				
			REVISION DATE AUGUST 5, 2009				